


Notes

This drawing has been prepared for the purpose of obtaining Planning and/or Building Regulations Approval. Its suitability for other purposes without additional supplementary details and specifications cannot be guaranteed. All dimensions shall be checked on site, any discrepancies are to be reported to the designer before work commences.


Use only British dimensions.

All structural components shown are illustrative only. Details, calculations, of structure forms to be provided by the Structural Engineer.


This drawing is not to be copied or used by a third party without written permission.

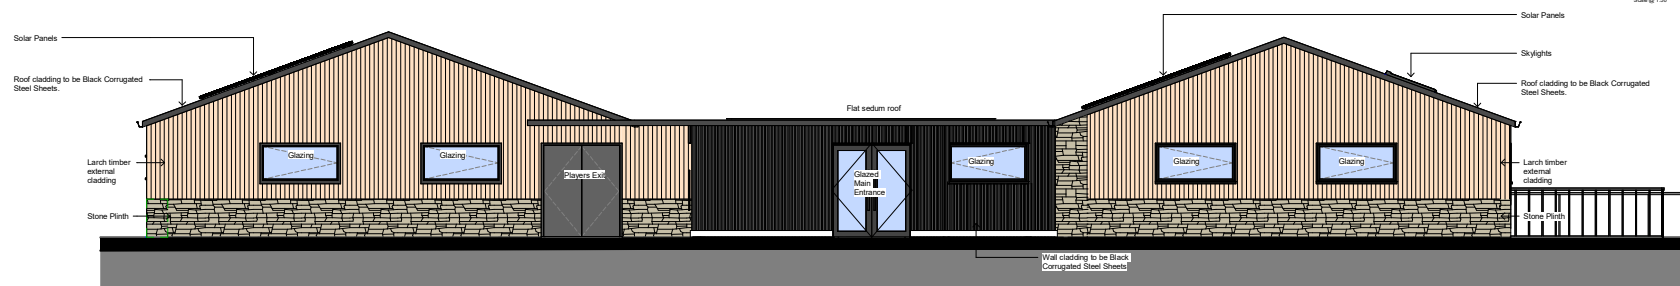

Elevation- East
1 : 50

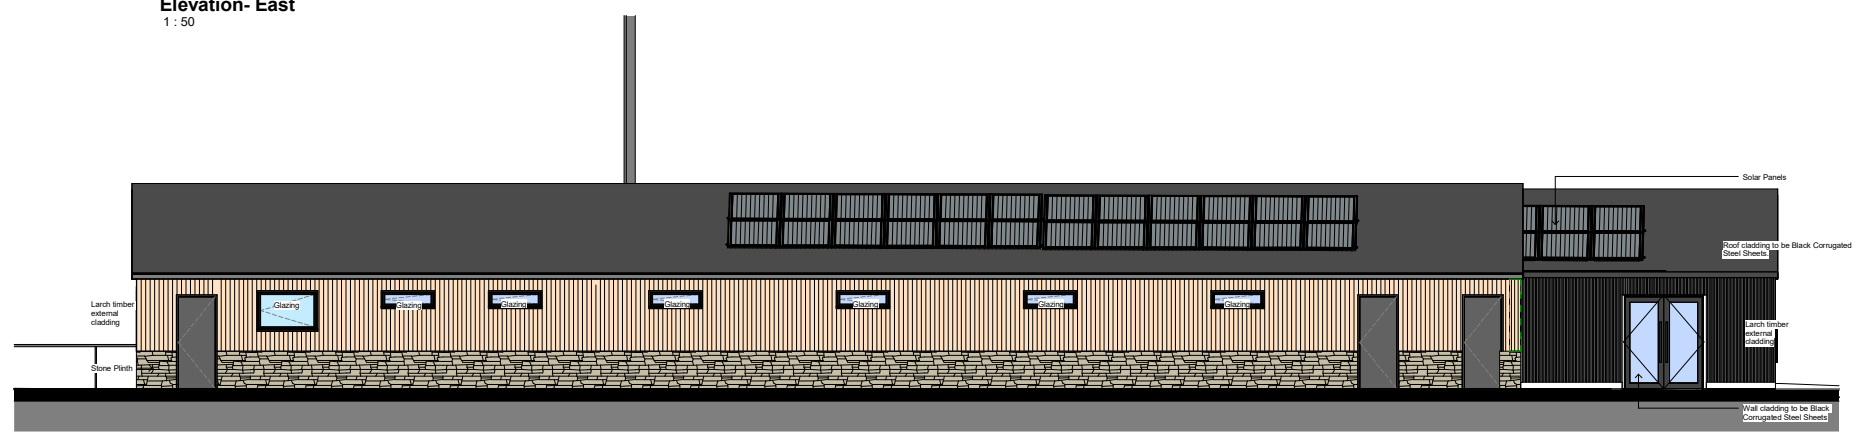

Elevation- South
1 : 50

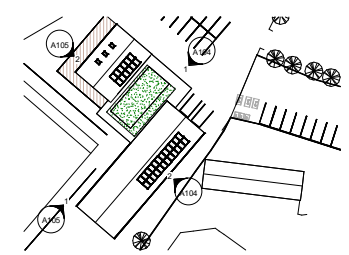

3	14/03/25	Planning Issue		
2	24/03/25	Updates to internal comments		
1	20/1/25	Final Issue		
Rev	Date	By	CN	Description
Project Title				
Hall Bower Rugby Club				
Client				
Newsome Panthers ARLFC				
Drawing Title				
Elevations - Sheet 1 of 2				
Drawing No.				
A102				
Date	Drawn-By		Revision	
10/03/24	RD		3	
Drawing Stage	Scale			
Planning	As Indicated		@ A.1	