


0 10 20 30 40 50m

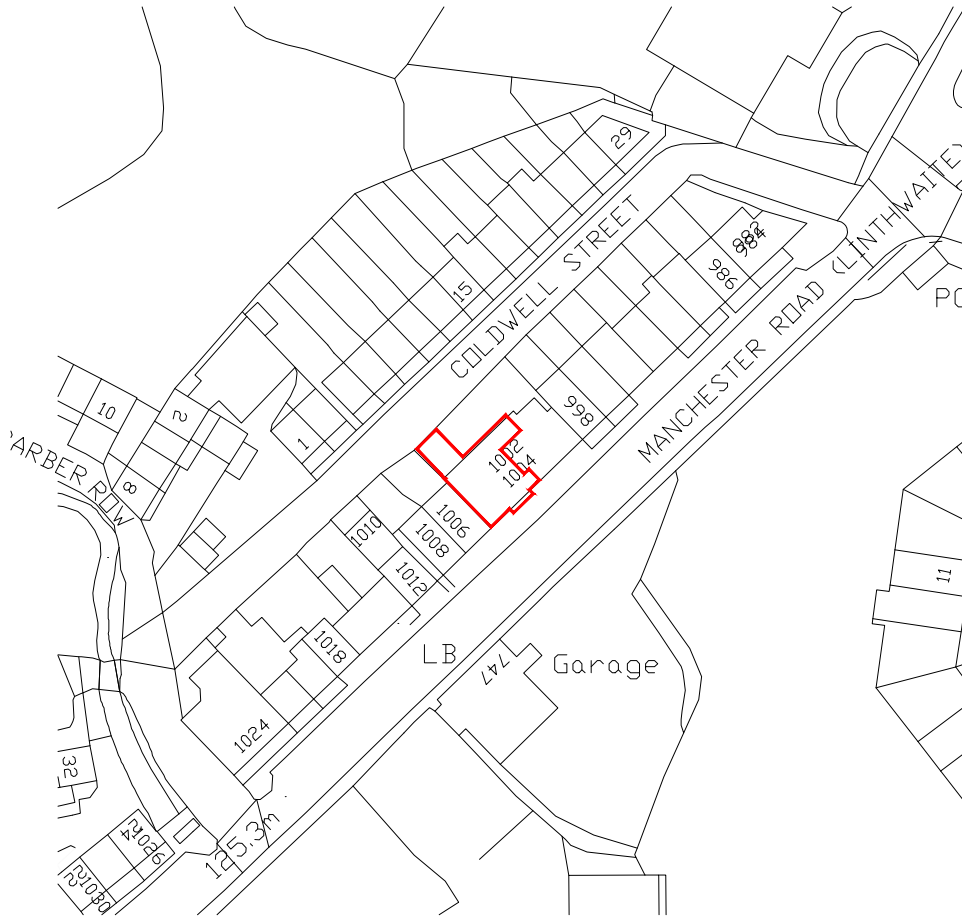

Scale 1:1250



Crown Copyright and database rights 2024. OS AC0000814278 National Map Centre. Purchased 17/07/2024 1 year licence.

NOTES

AEWTP046

- All dimensions and levels are to be checked on site.
- Any discrepancies are to be reported to the architect before any work commences.
- This drawing may be scaled for planning purposes only.
- This drawing shall not be reproduced without express written permission from AEW.
- Title overlay drawings and ownership boundaries are produced using all reasonable endeavours. AEW cannot be responsible for the accuracy or scale discrepancy of base plans supplied to them.
- All works are to be undertaken in accordance with Building Regulations and the latest British Standards.
- All proprietary materials and products are to be used strictly in accordance with the manufacturers recommendations.

CDM 2015

Client notified of duties: **At Annual Review Meeting**
Principal Designer: **Bernard Sims Associates**

Unless noted below, all known hazards have been highlighted on the drawing:

Application Boundary Indicated Thus: —

Application Area	179.7m ²
------------------	---------------------

Location Plan

-	18/07/2024	GH	AL
REV	Date	Drawn by:-	Checked by:-

Status	Purpose of Issue
--------	------------------

S2	For Approval
----	--------------

drawing stage	Stage 2a - Change of Use
---------------	--------------------------

client	Private Client
--------	----------------

project	1000-1004 Manchester Rd Linthwaite, Huddersfield HD7 5QQ	store	PJ005986
---------	--	-------	----------

drawing title	Location Plan
---------------	---------------

date	15/07/2024	drawn	GH
scale@A4	1:1250	checked	AL

Rev

-

Job No

13990-AEW-PJ005986-XX-DR-0005

aew architects
0161 214 4370
www.aewarchitects.com

aew