




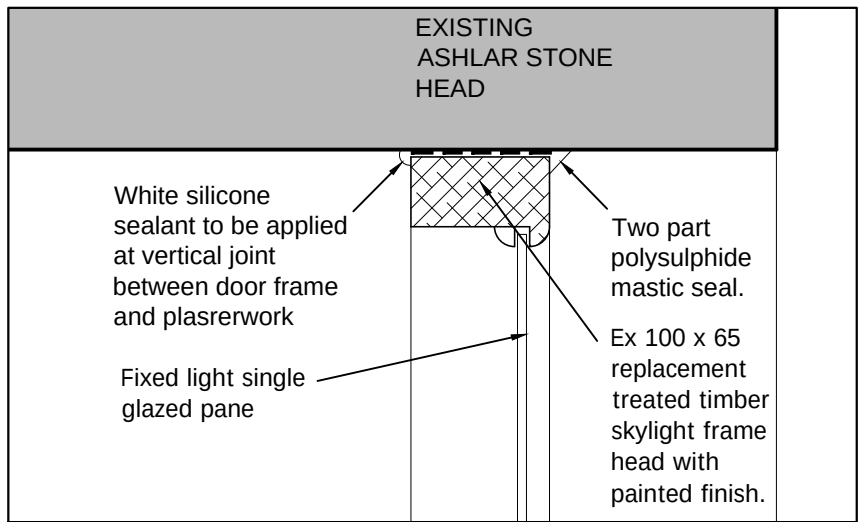


FANLIGHT HEAD DETAIL  
SCALE 1:5

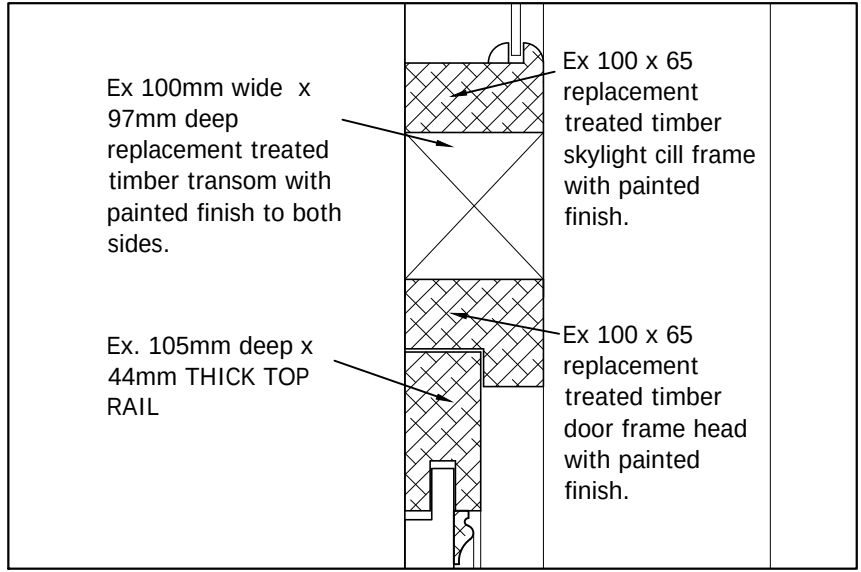


DOOR HEAD DETAIL SCALE 1:5

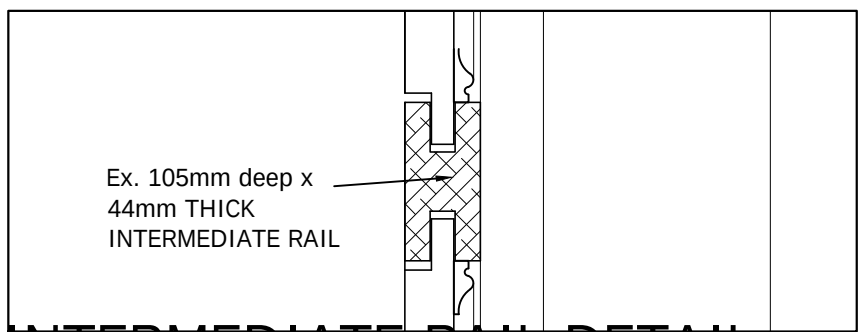


INTERMEDIATE RAIL DETAIL  
SCALE 1:5

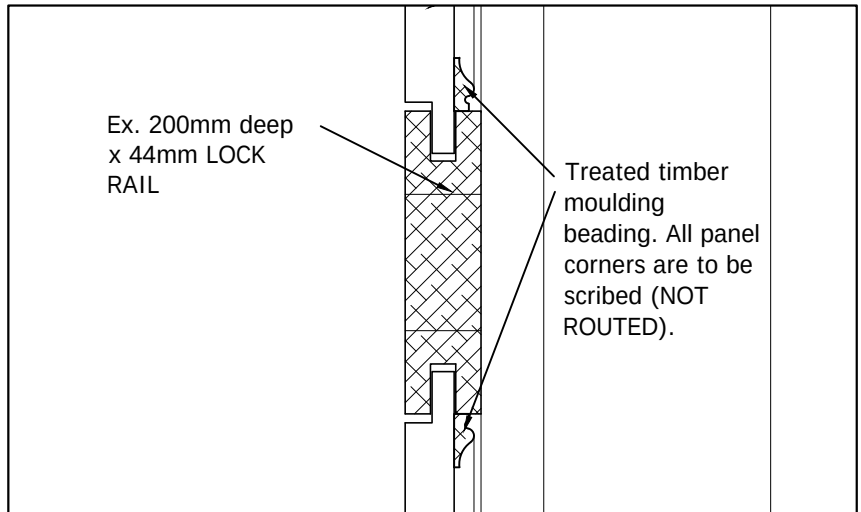

LOCK RAIL DETAIL SCALE 1:5

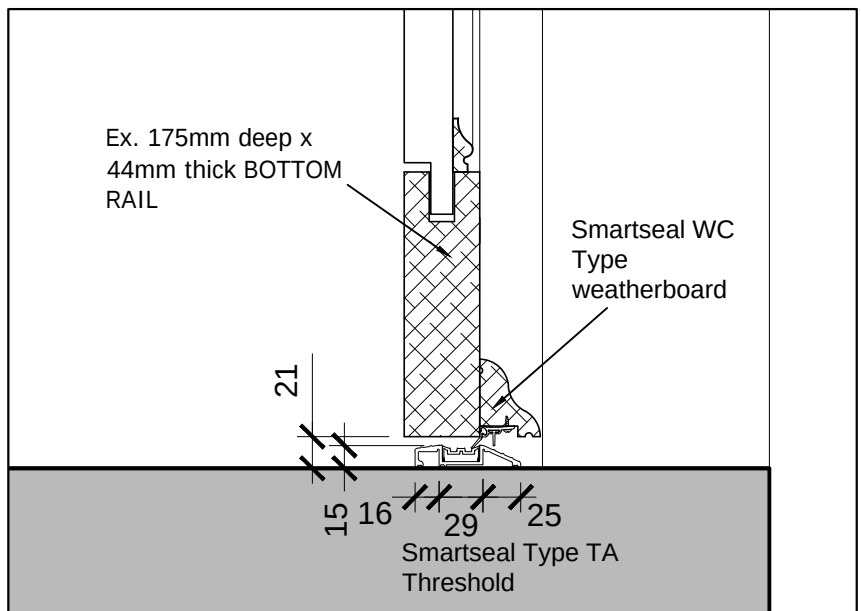


THRESHOLD DETAIL SCALE 1:5

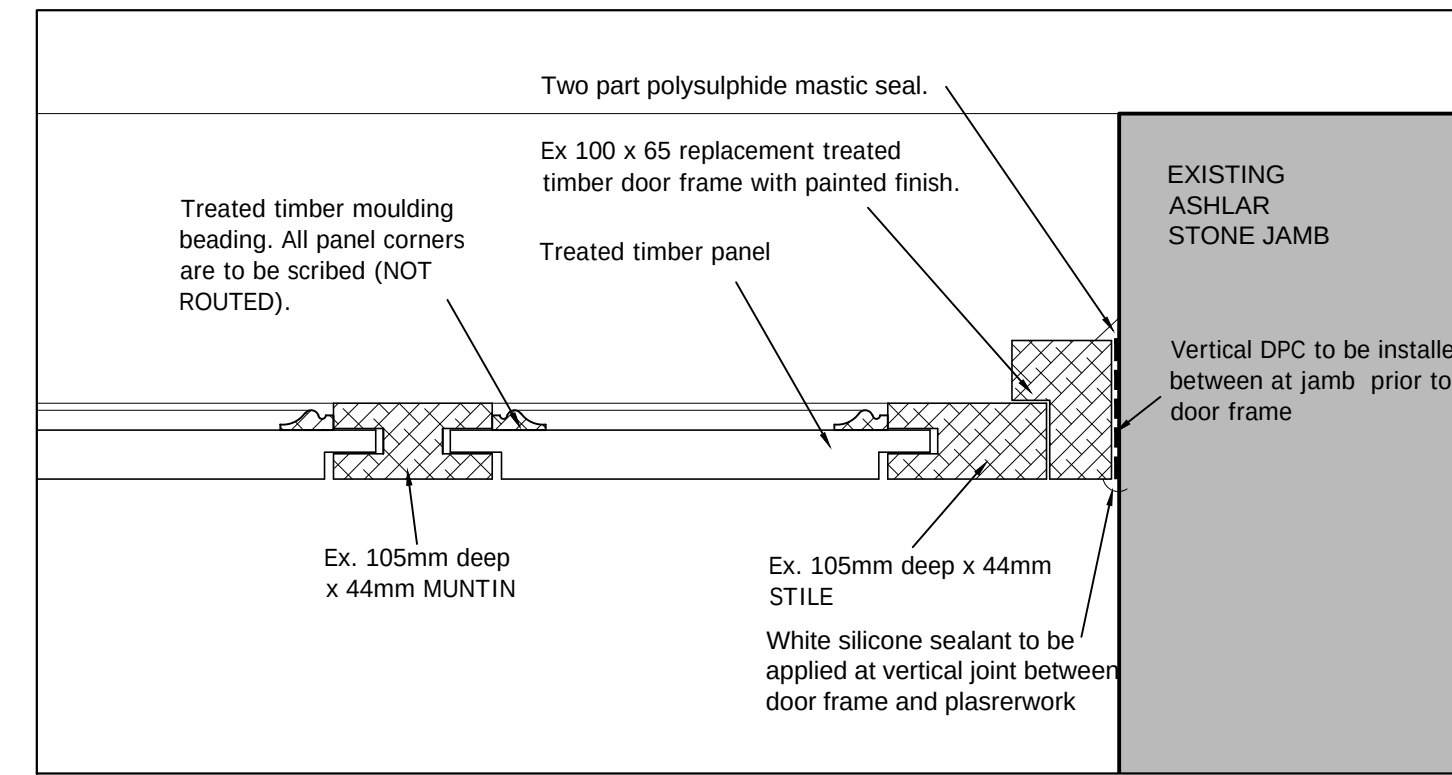


DOOR MUNTIN  
DETAIL  
SCALE 1:5


DOOR JAMB DETAIL  
SCALE 1:5

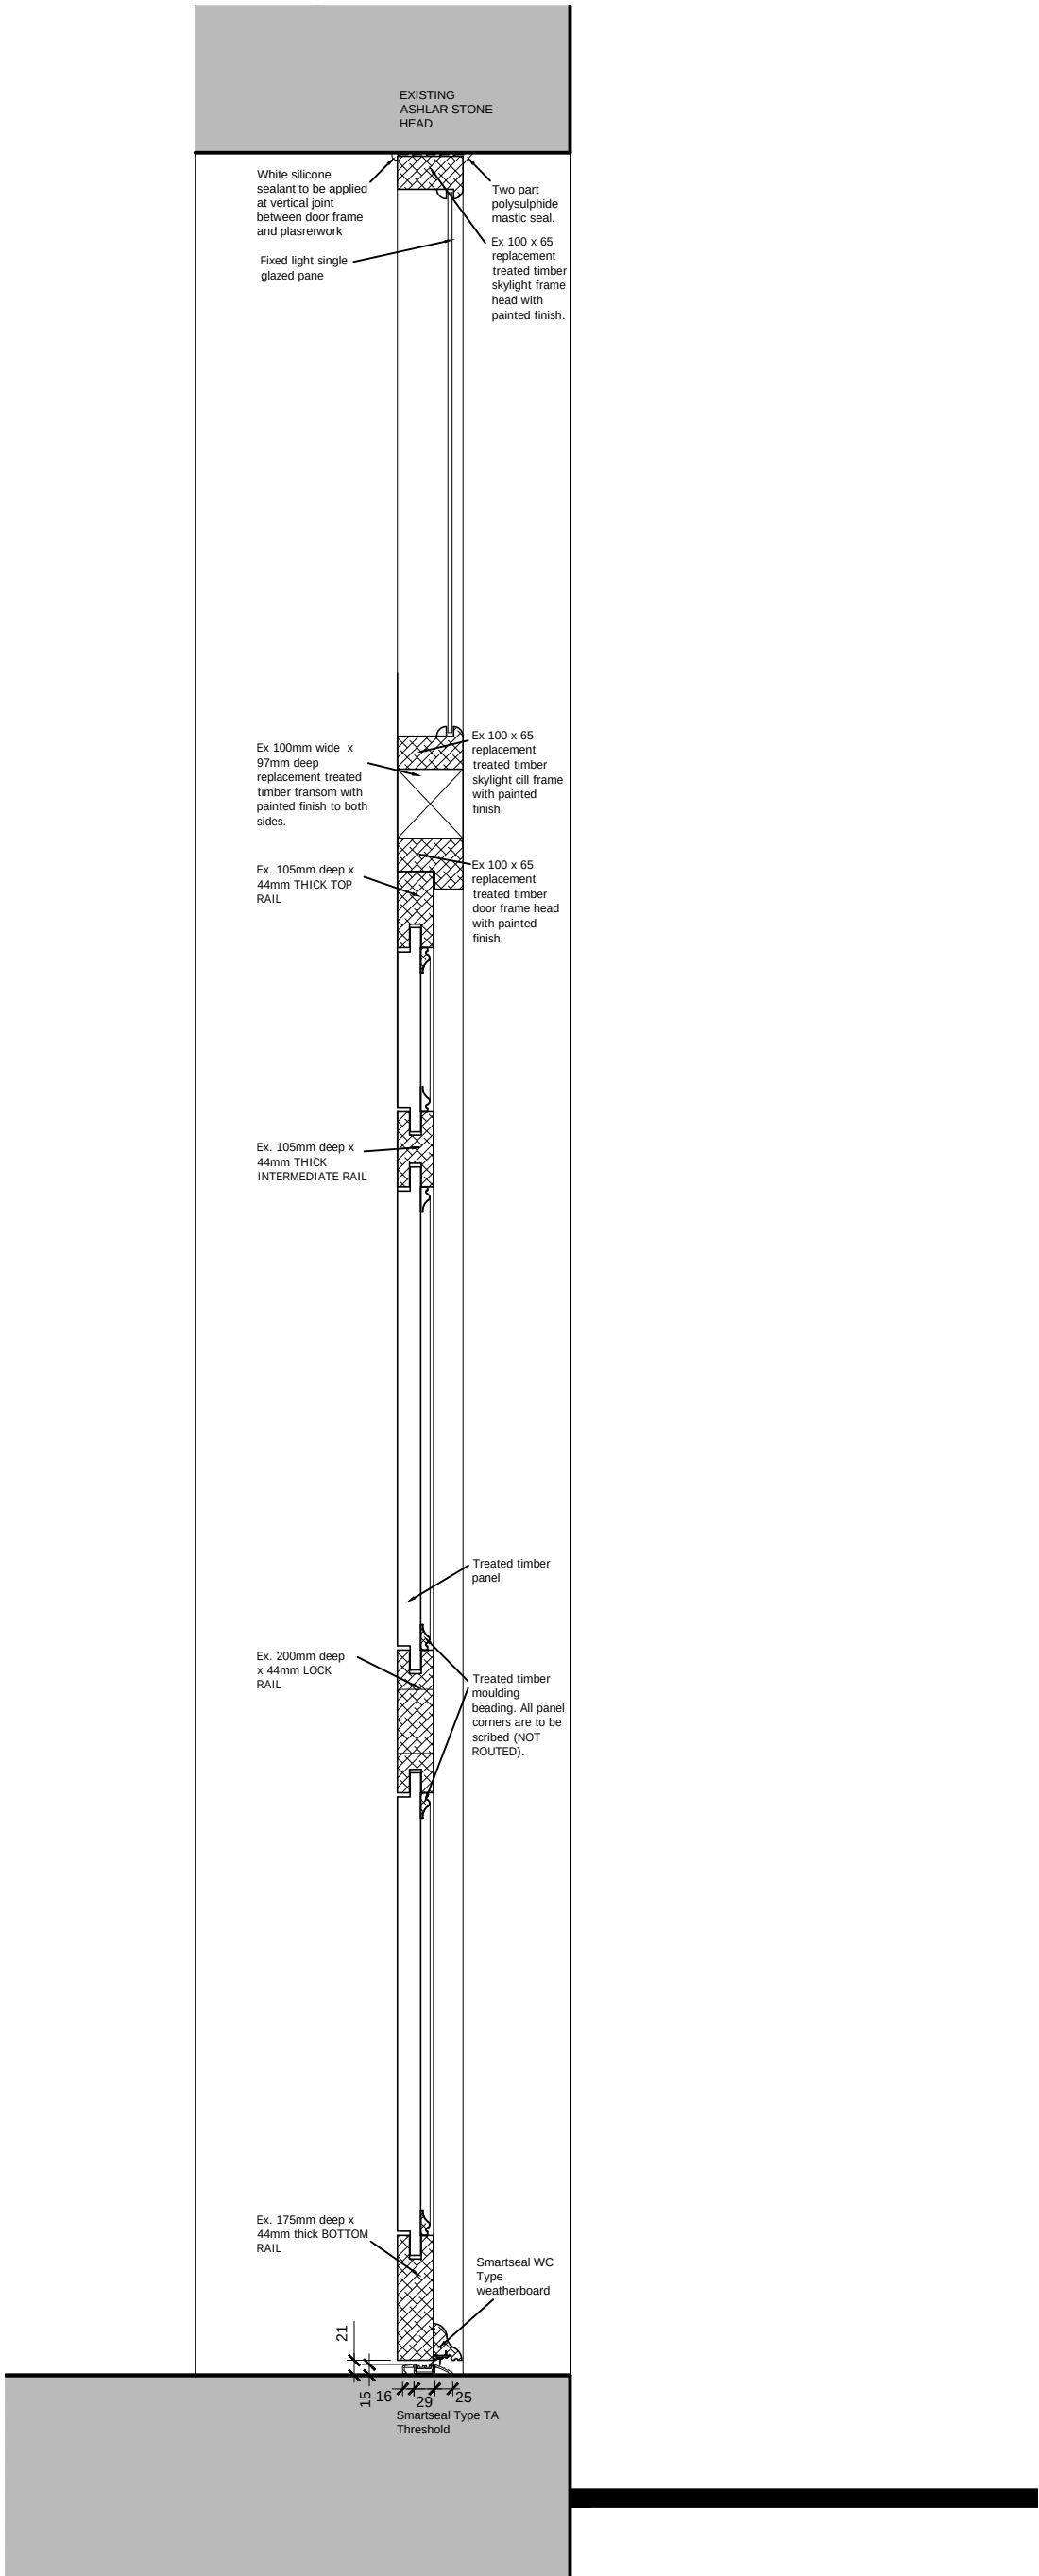

TYPICAL ENTRANCE  
DOORWAY SECTION  
SCALE 1:10

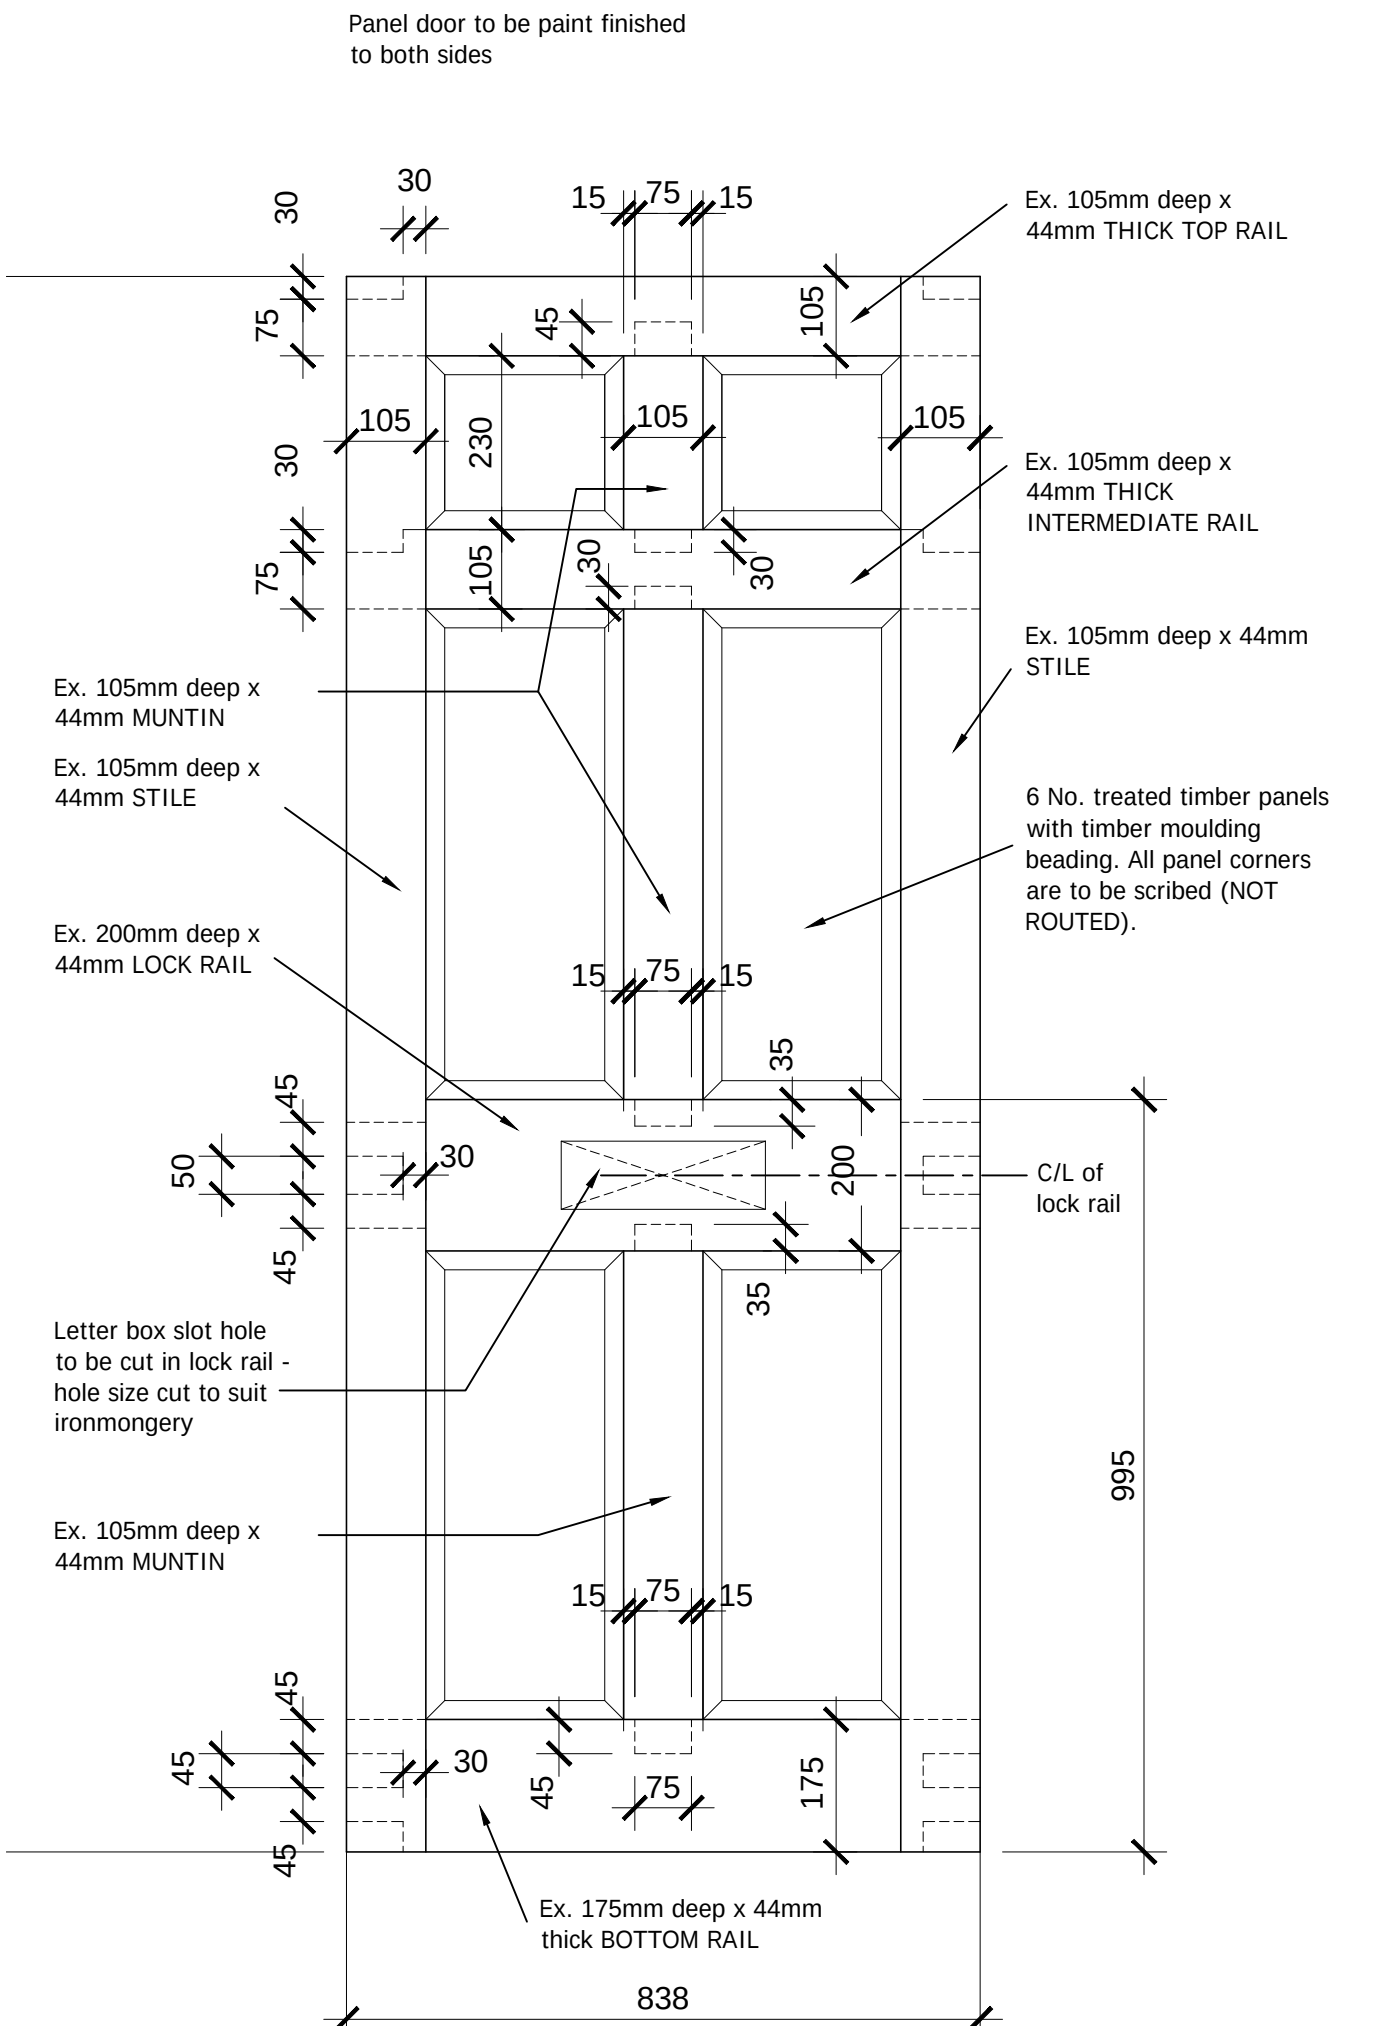


ENTRANCE DOOR ELEVATION (EXTERNAL VIEW)  
SCALE 1:10

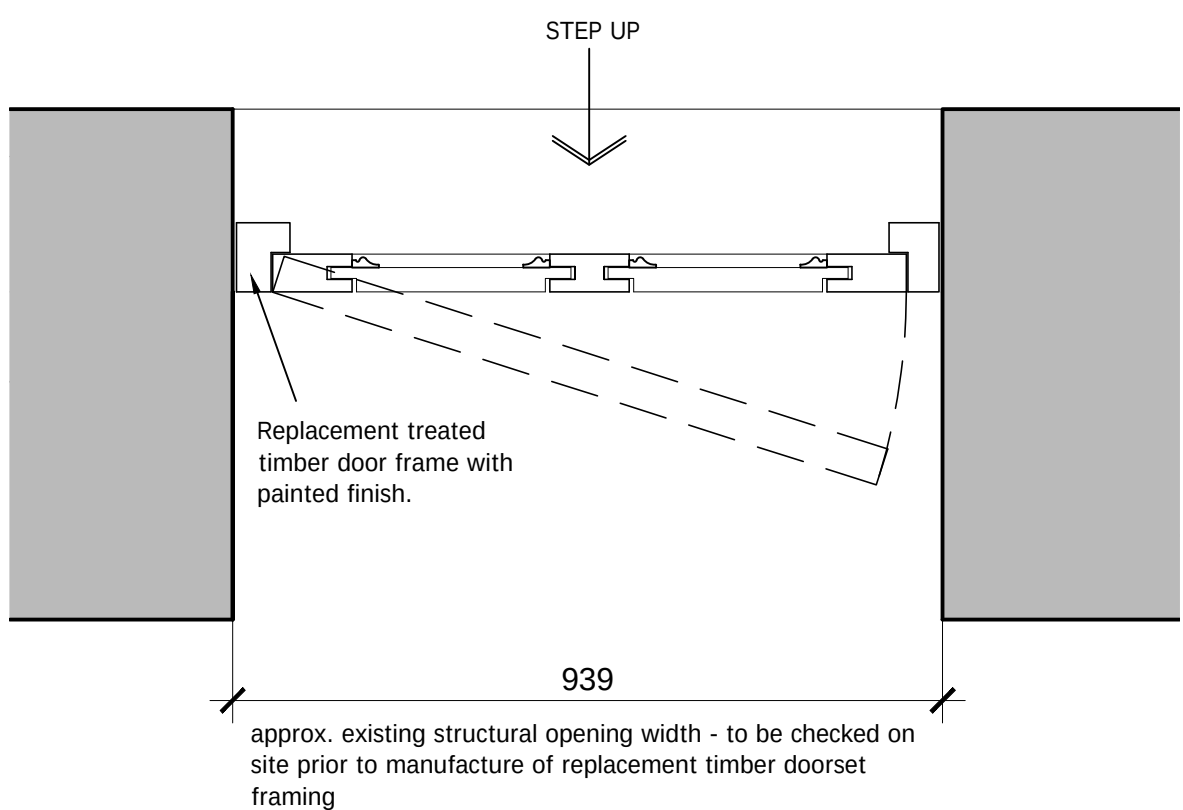


TYPICAL ENTRANCE DOORWAY PLAN SCALE 1:10

N.B.: FINISH SPECIFICATION  
Doors to comprise: Vac-Vac treated timber and painted with microporous gloss paint finish to BS 4000-00 E 53 colour Black. Any alternative colours suggested by the applicant are to be submitted to the Local Planning Authority for written approval.


Door Frames to comprise: Vac-Vac treated timber frame painted with microporous gloss paint finish to BS 4000-10 B 15 colour Conservation Cream to match windows.

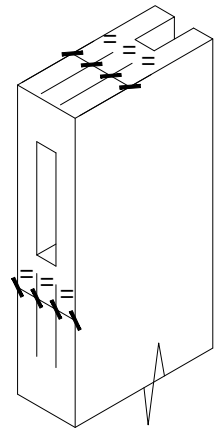


TOP RAIL DETAIL

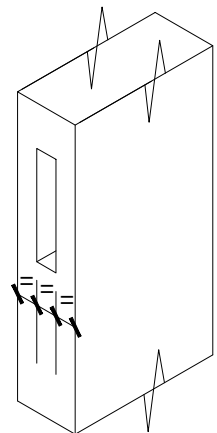

INTERMEDIATE RAIL  
DETAIL

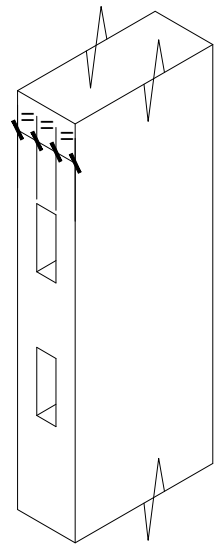


LOCK RAIL DETAIL

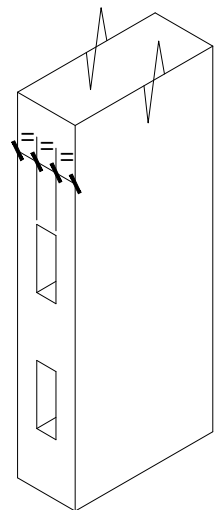


STILE  
DETAIL

All joints to proposed door to be mortise and tenon as shown (NOT DOWELLED)

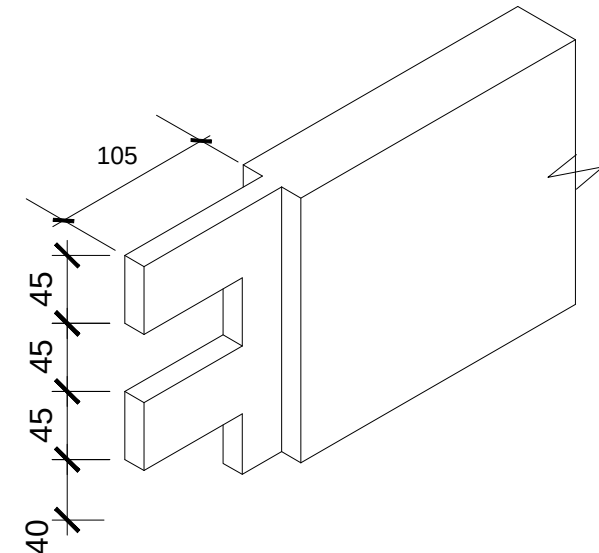


BOTTOM RAIL DETAIL


MORTISE & TENON JOINT DETAILS  
SCALE 1:5

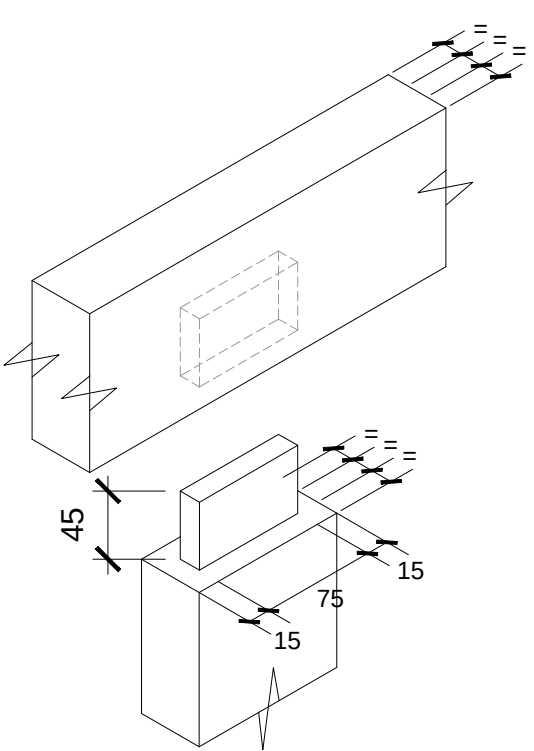

TOP  
MUNTIN  
DETAIL

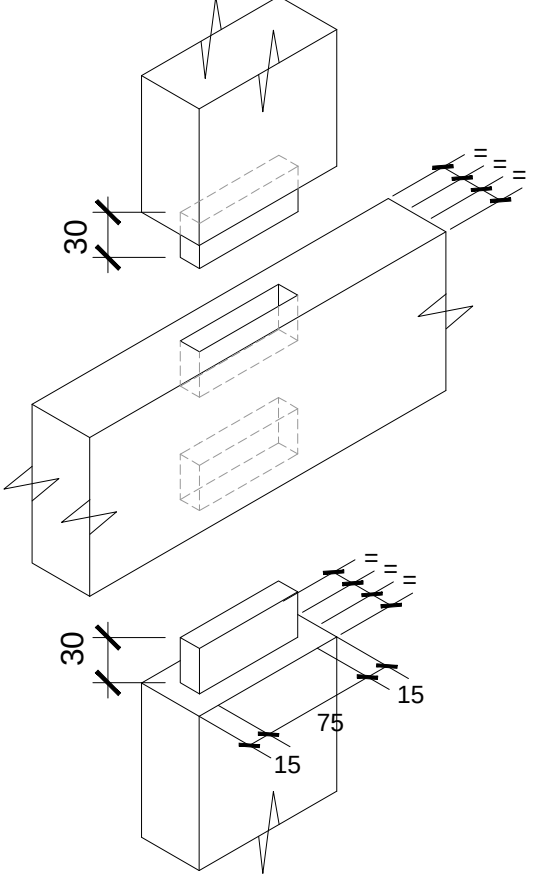

INTERMEDIATE  
MUNTIN  
DETAIL

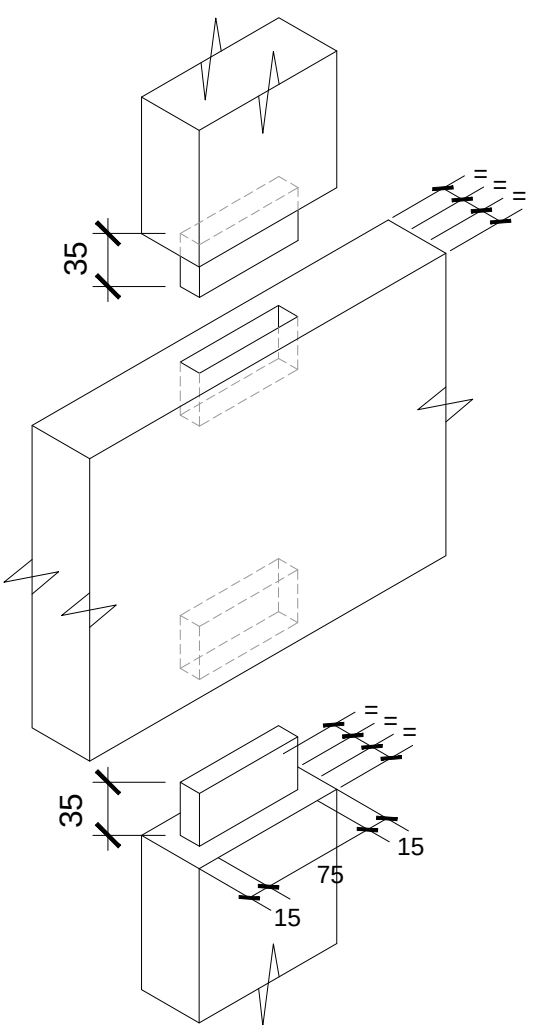

BOTTOM  
MUNTIN  
DETAIL

BUILDING REGS

DO NOT SCALE OFF THIS DRAWING

| rev | description | drawn | auth | date |
|-----|-------------|-------|------|------|
|-----|-------------|-------|------|------|

**ACUMEN**  
DESIGNERS & ARCHITECTS

acumenarchitects.co.uk 01484 546 000  
Headrow House, Old Leeds Road, Huddersfield, HD1 1SG

Client: CAIRN CROSS  
Project: COACH AND HORSES, HONLEY

Project No: 2949 Drawing No: (200)22 Rev:

Description: CONSERVATION DOOR DETAILS

| Scale   | Date Drawn | Drawn By | Authorised By |
|---------|------------|----------|---------------|
| N/A@ A1 | 04.06.26   | AO       | JC            |

File: C:\Users\acumen\OneDrive\Work\2949\2949.dwg

Purpose of Issue: Planning ☐ Building Regs ☒ Tender ☐ Construction ☐ Comment ☐ Info ☐