



Only figured dimensions should be used.
 Scaled dimensions should be checked with the Architect.
 This drawing together with the design, is the property and copyright of the Architect and must not be reproduced without written permission


HEAD
SCALE
1:1

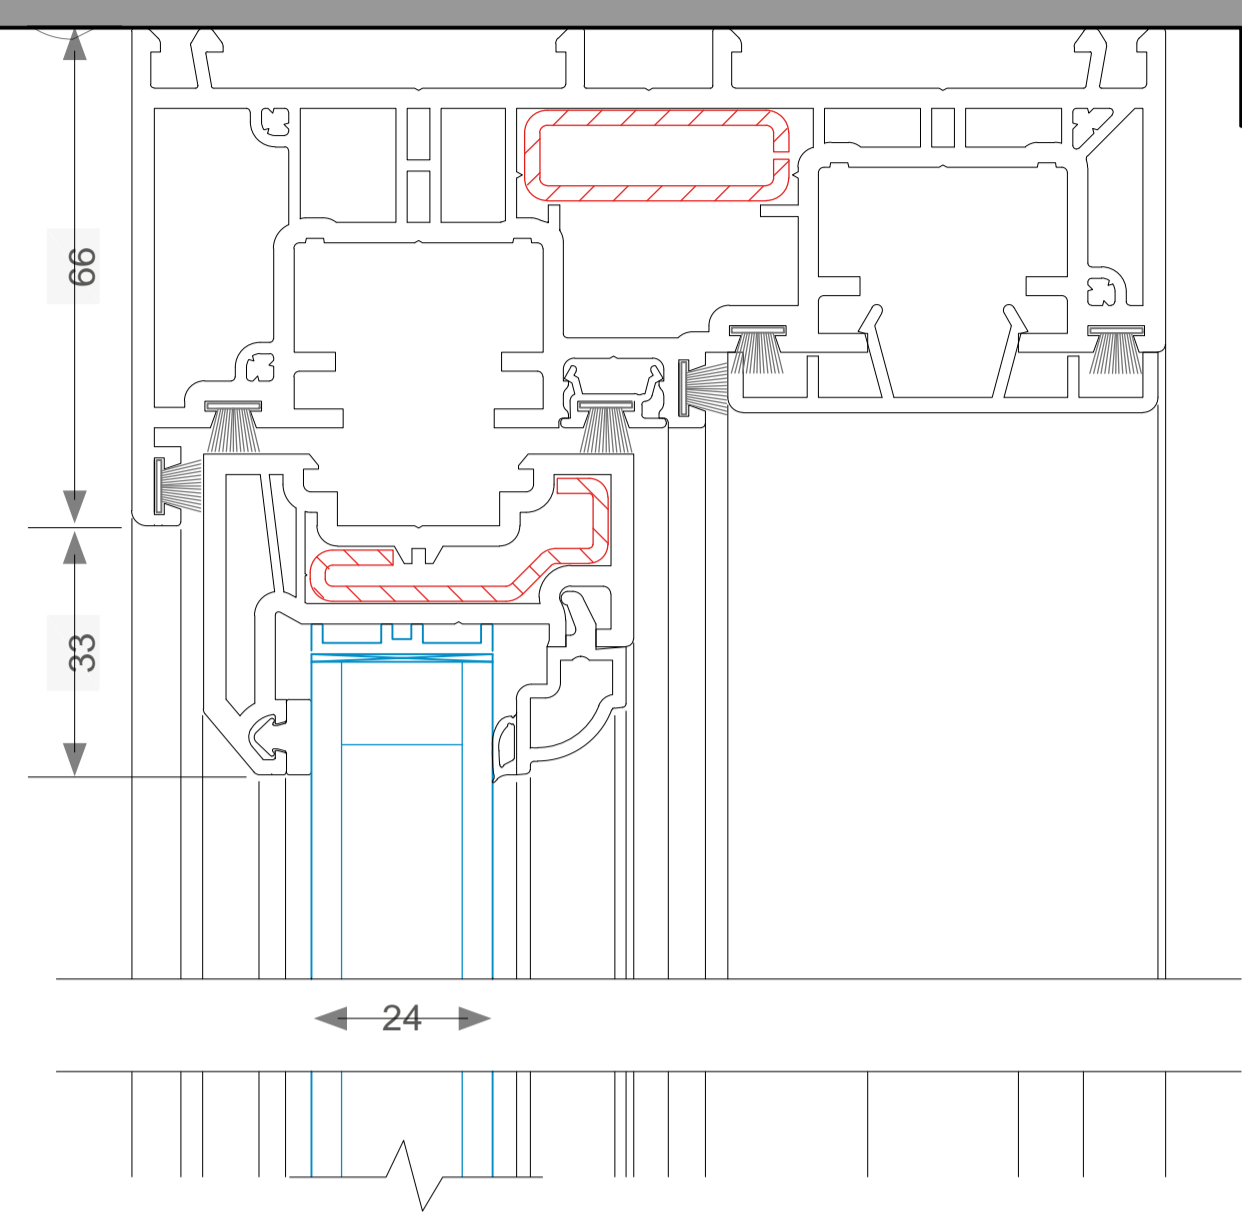


JAMB SCALE 1:1

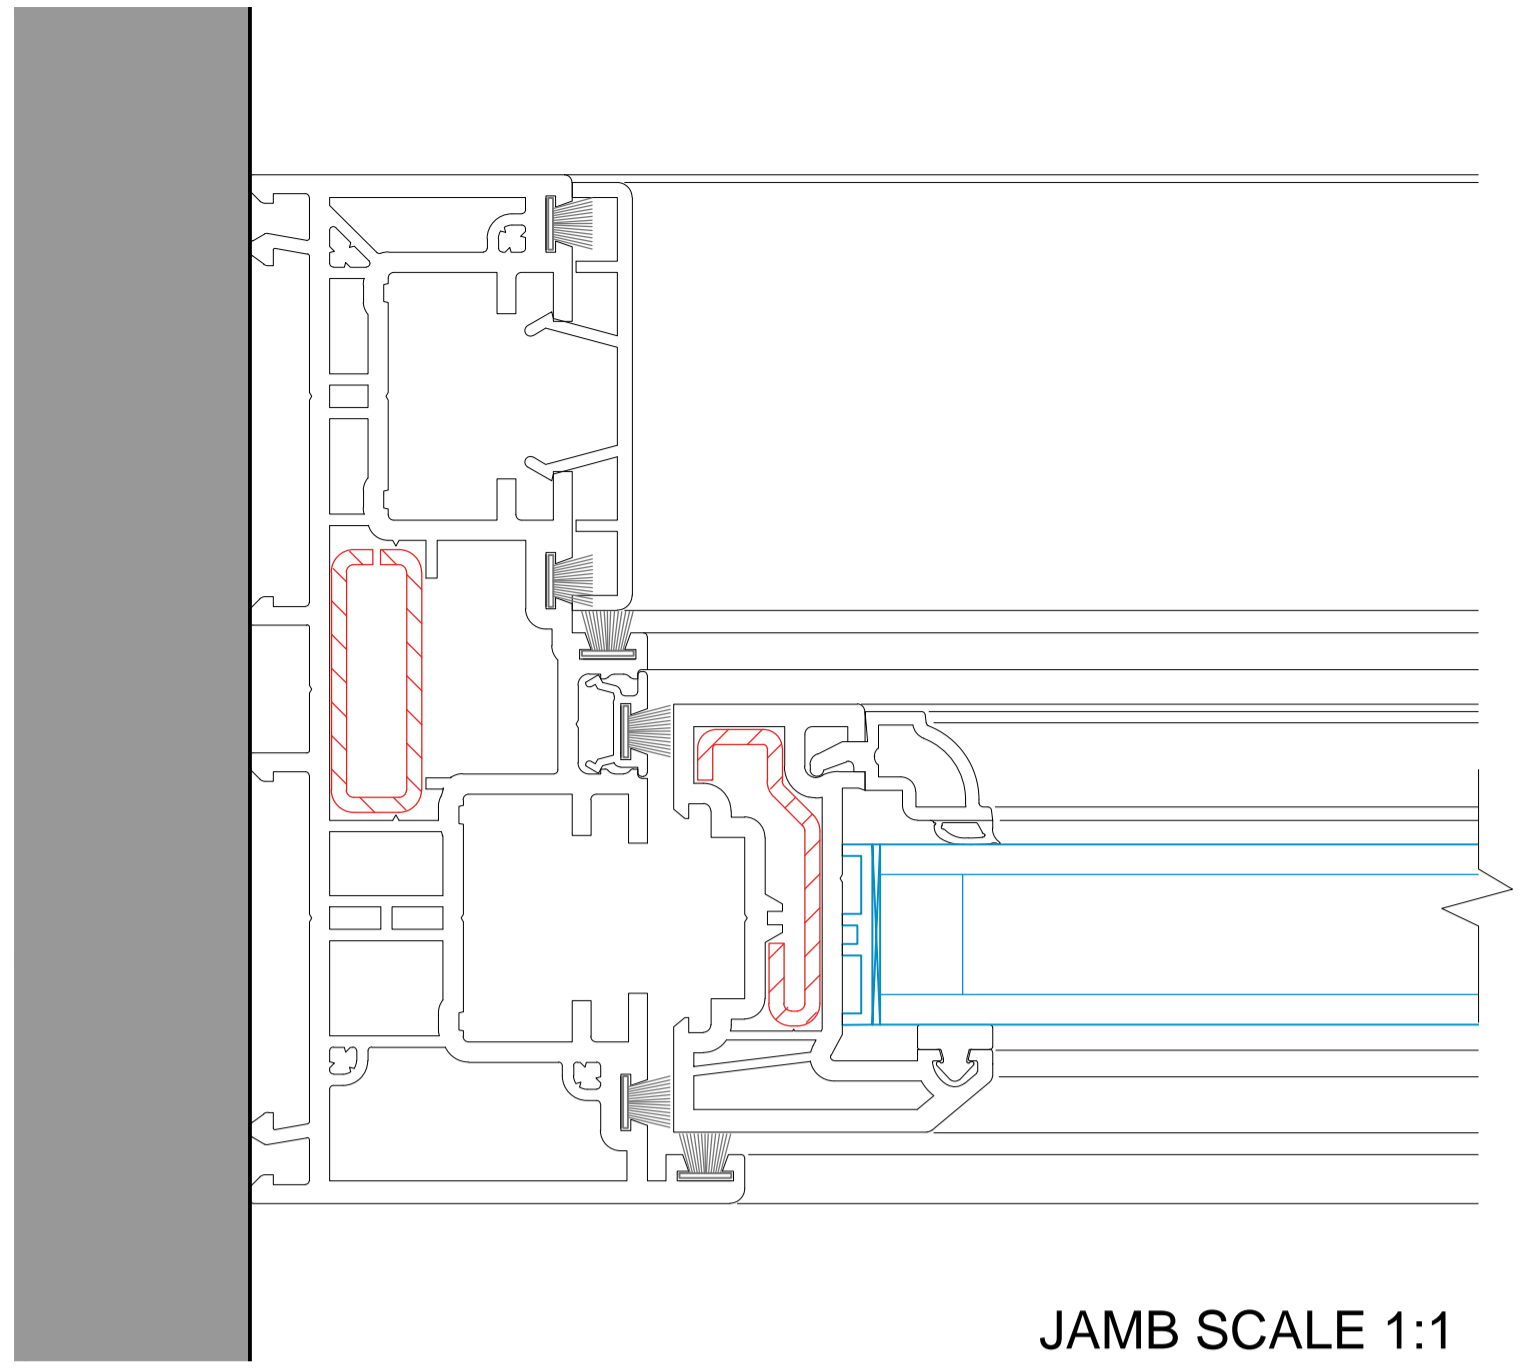


WINDOW OPENING BOTTOM
PLAN SCALE 1:5

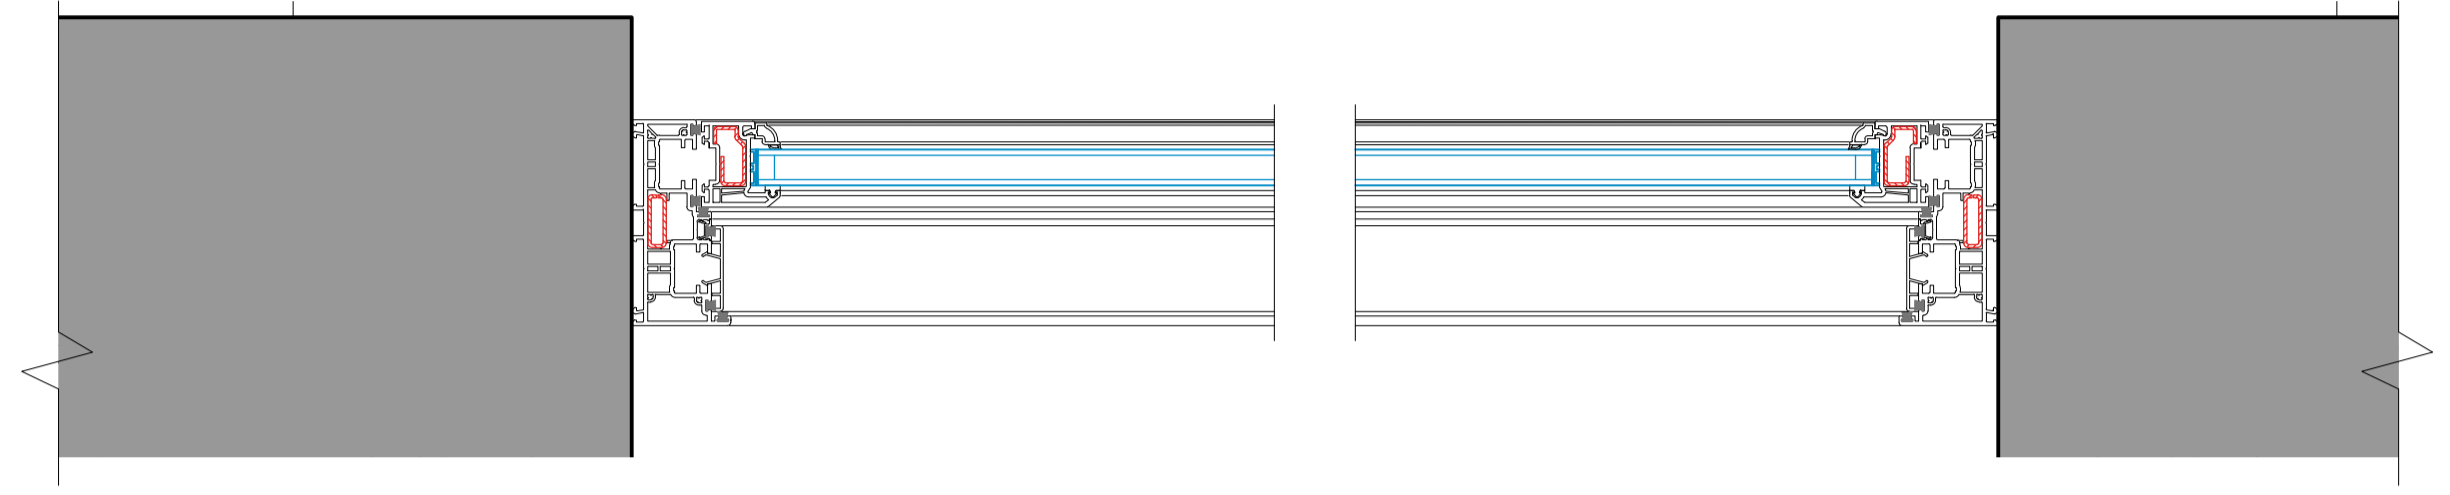


WINDOW OPENING TOP
PLAN SCALE 1:5

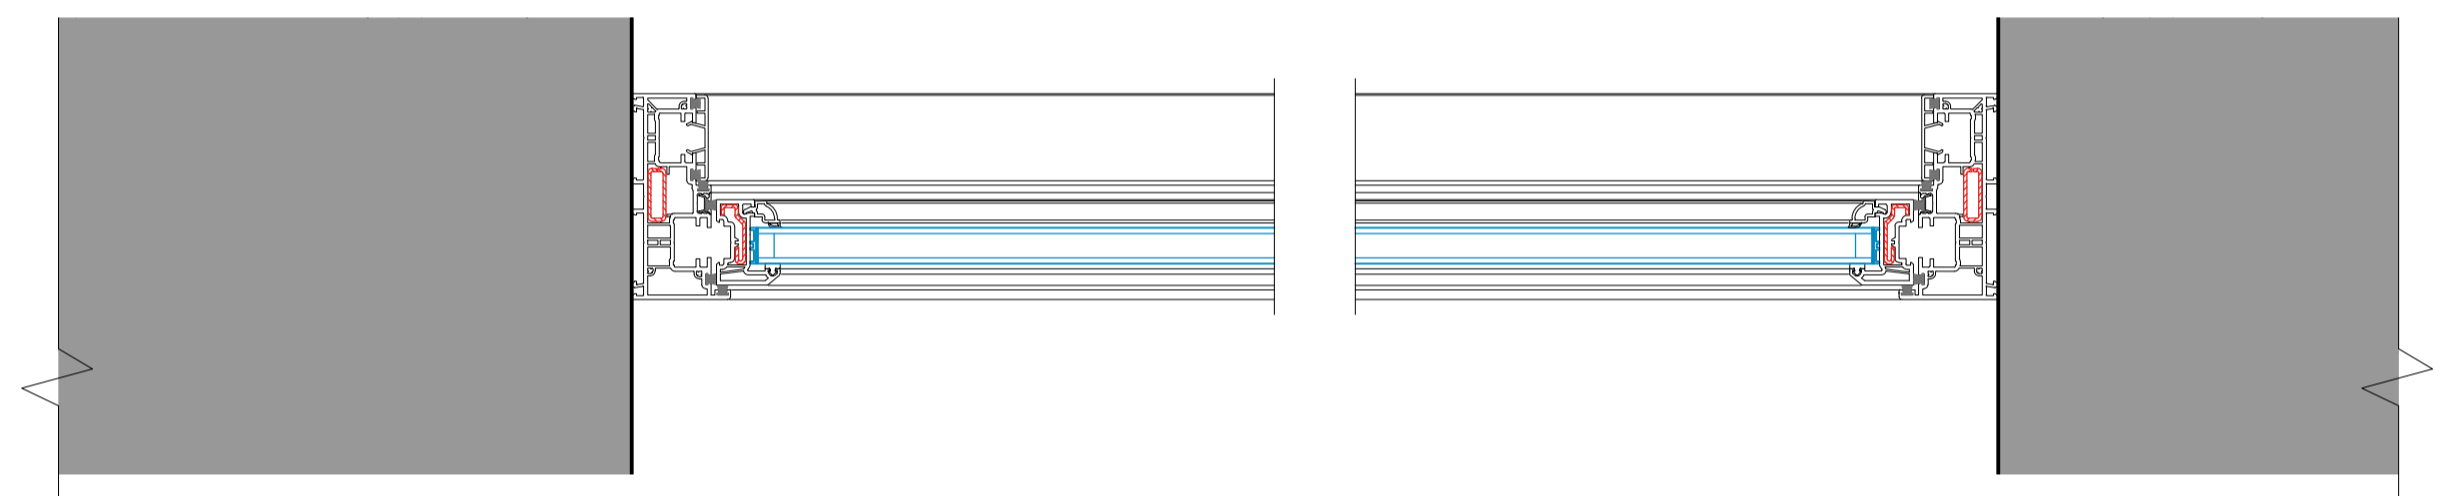

MEETING
RAILS
SCALE 1:1


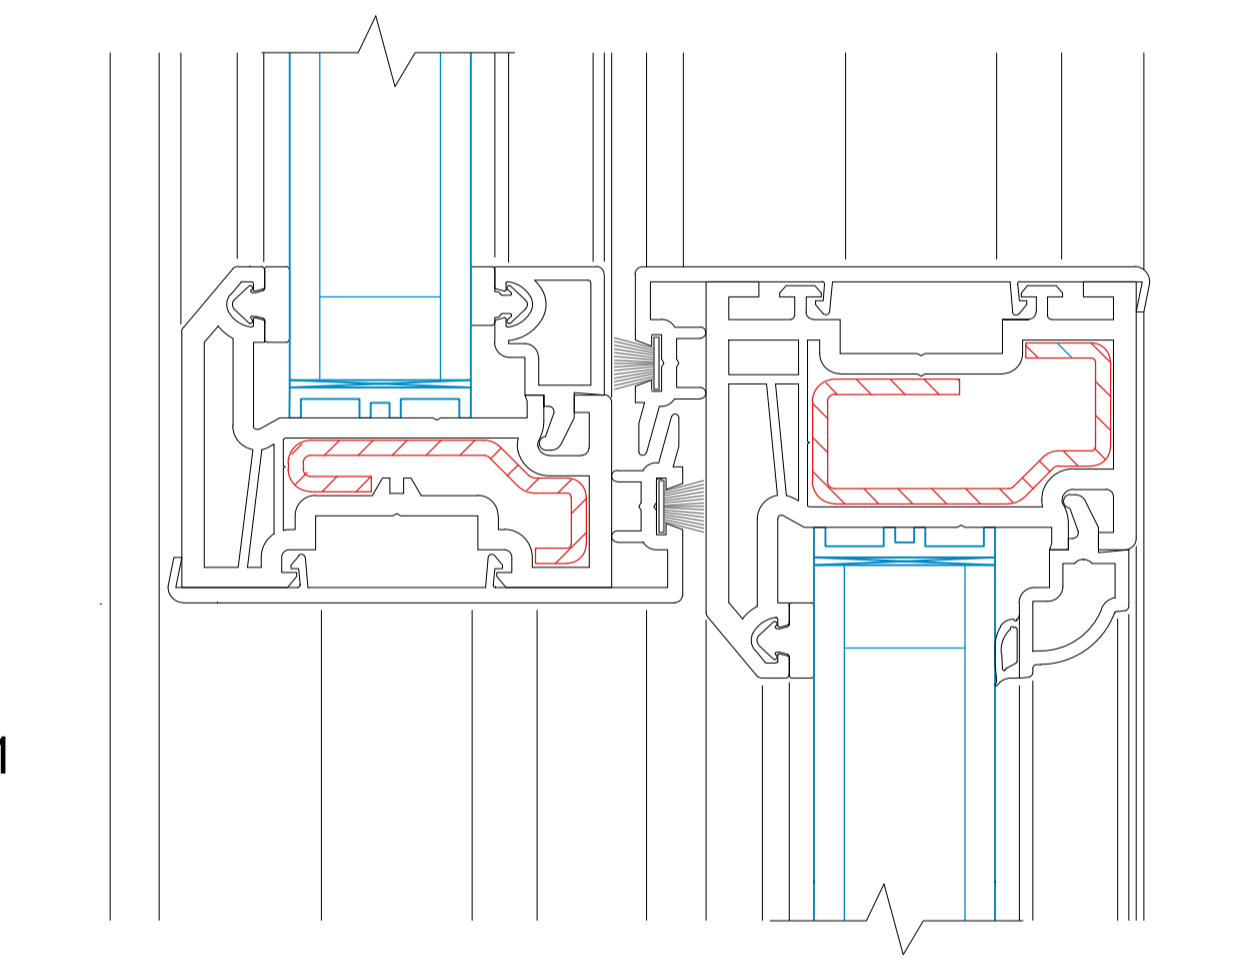


SECTION
SCALE 1:5

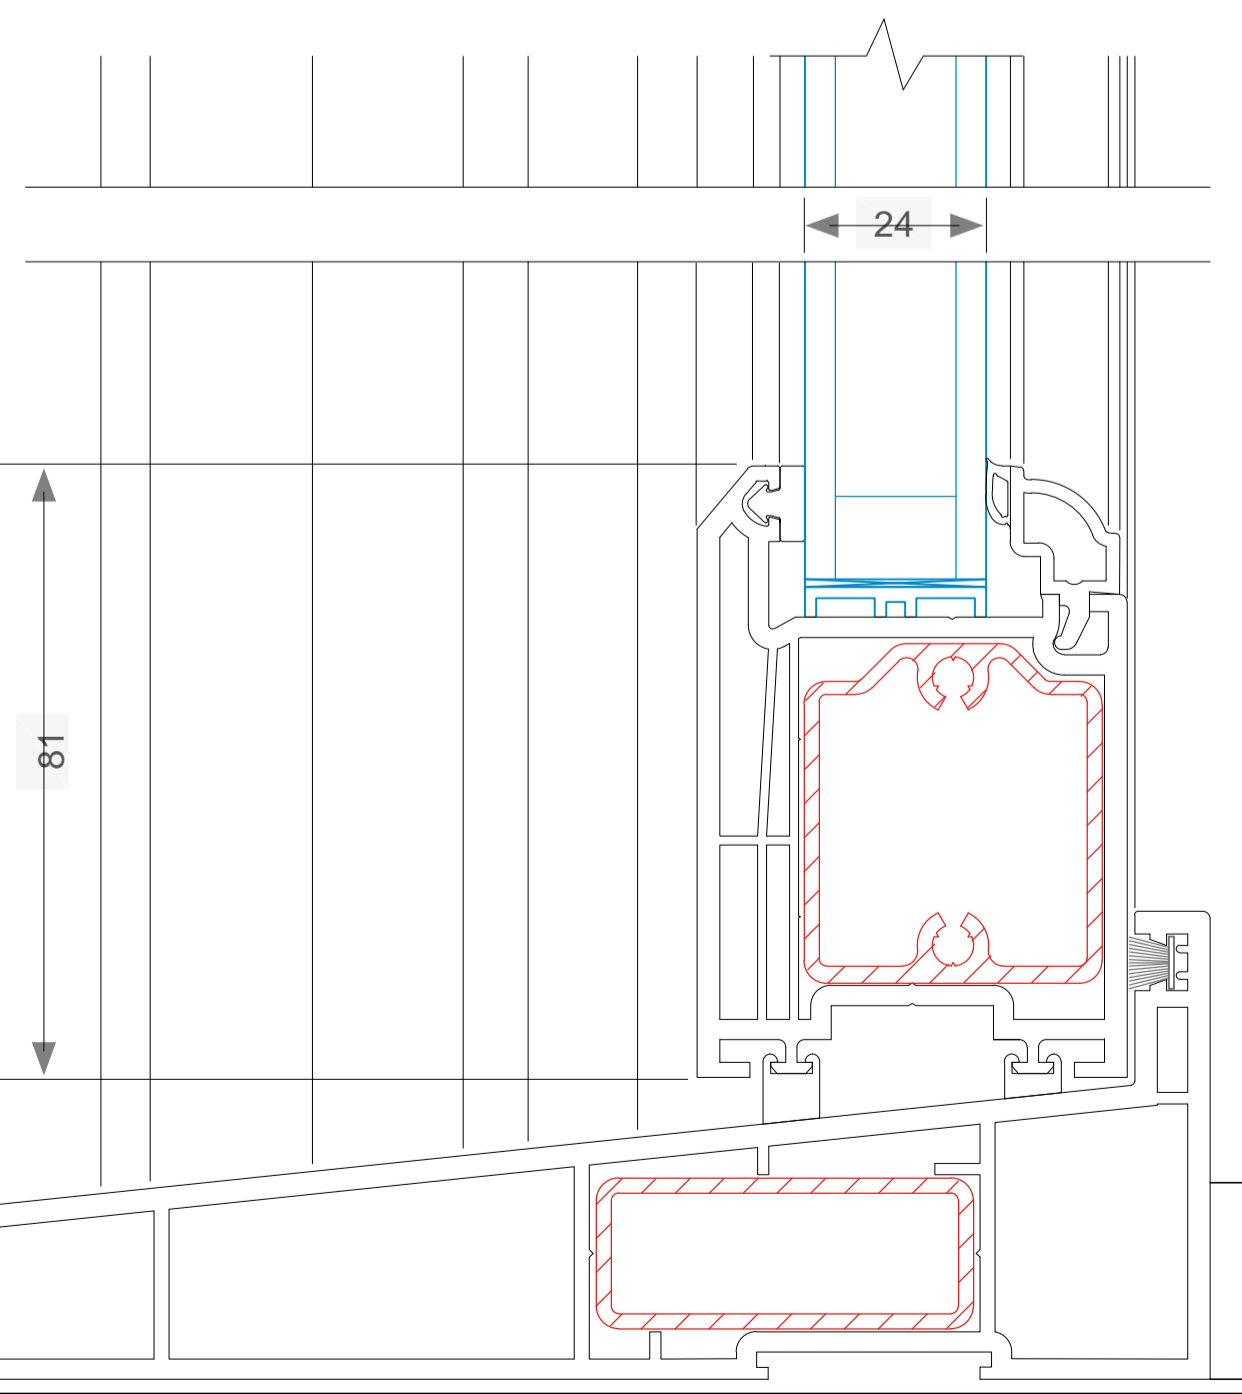

CILL
SCALE
1:1

WINDOW FRAME
ELEVATION
(EXTERNAL VIEW)
SCALE 1:10

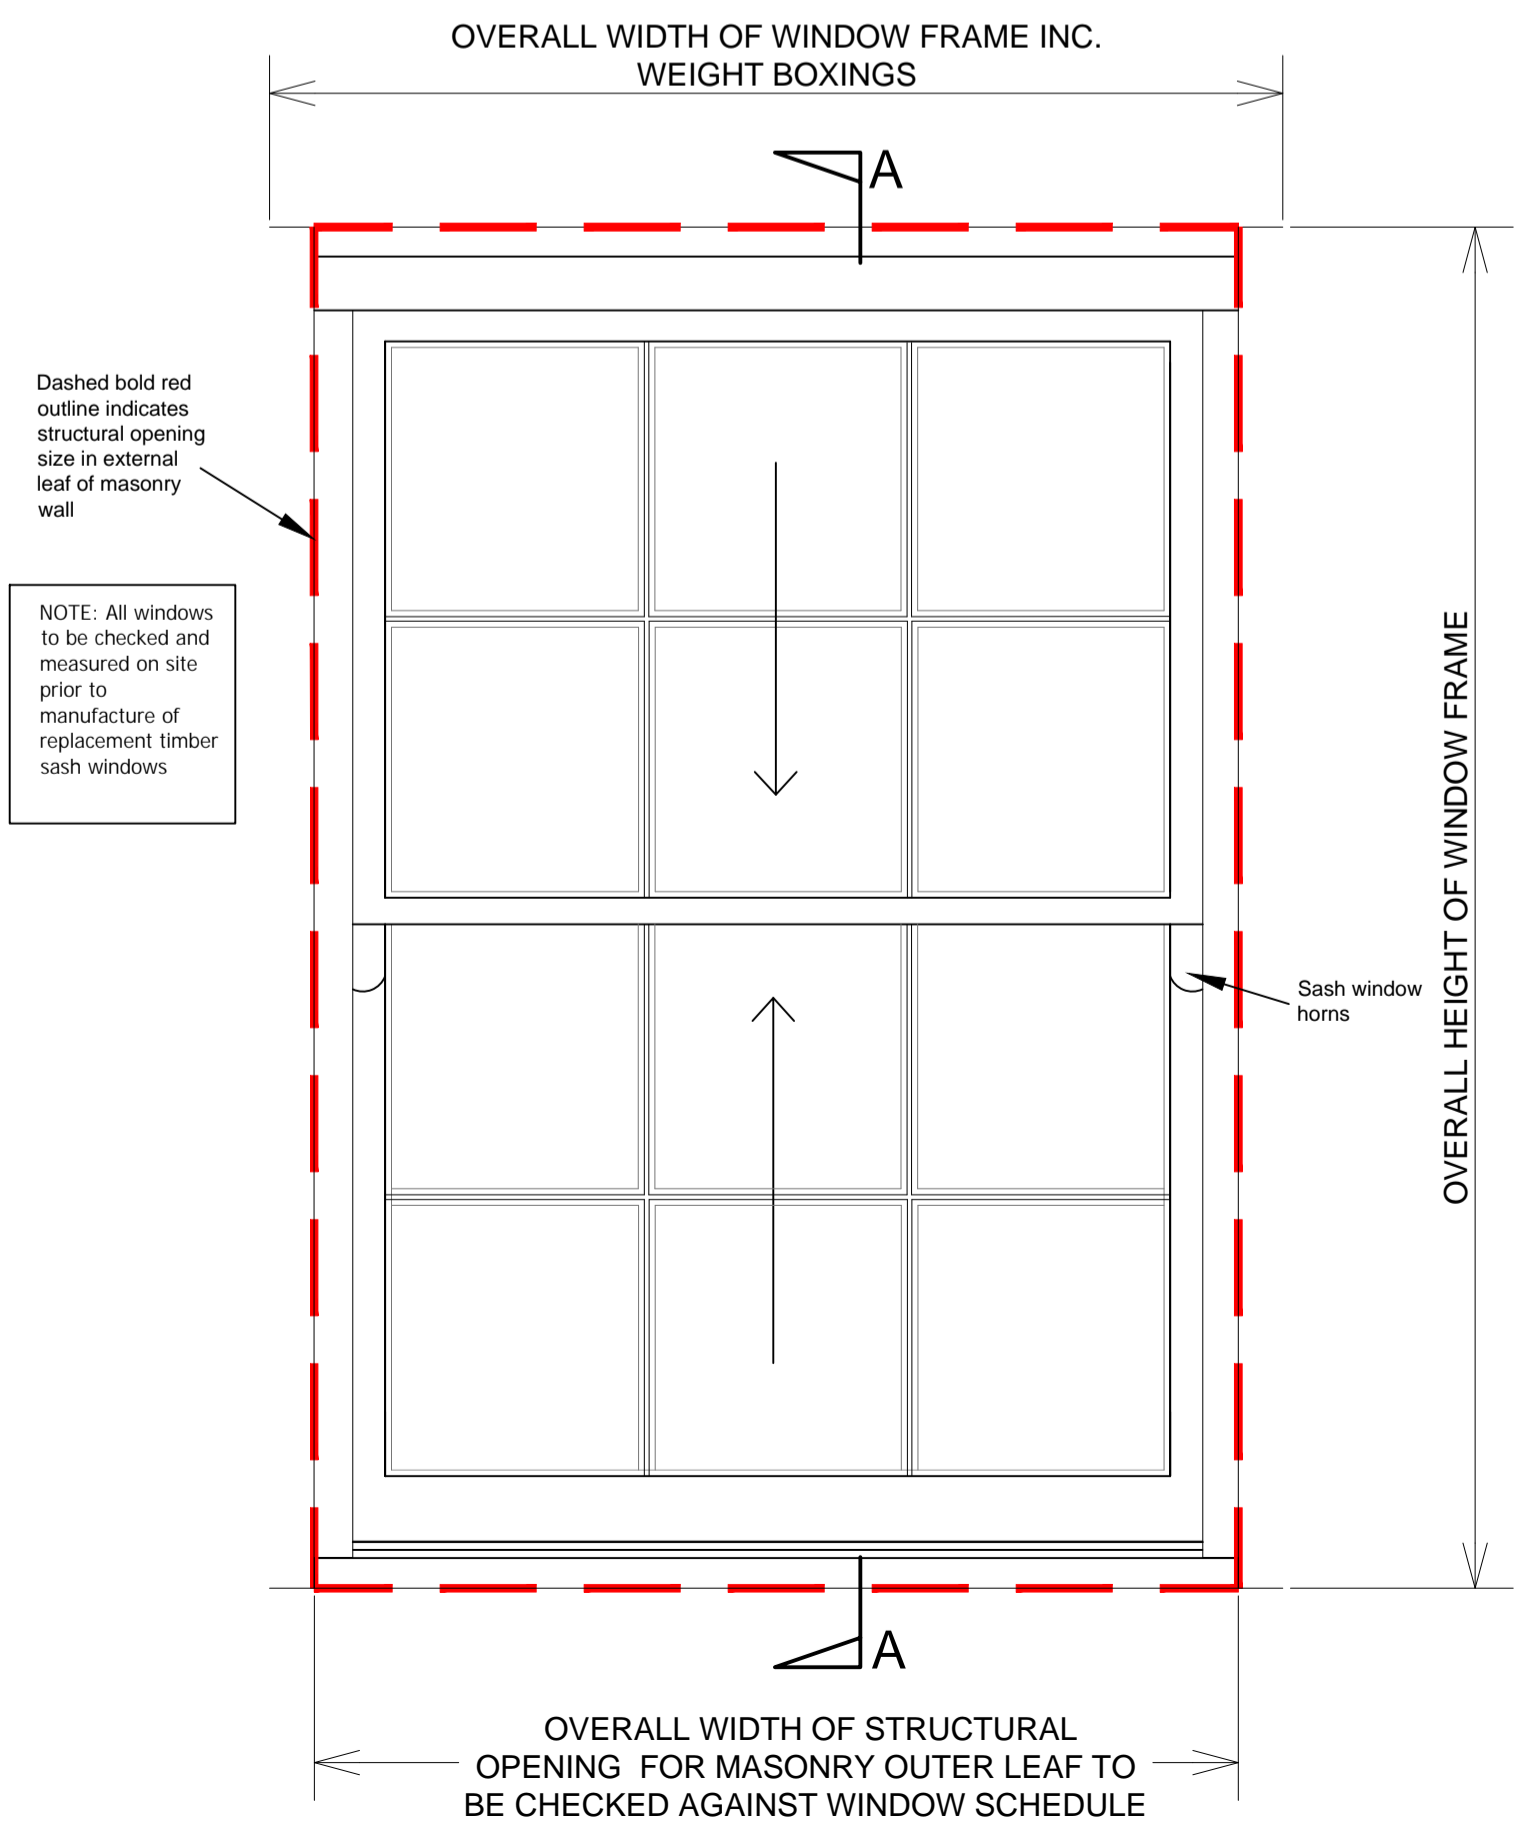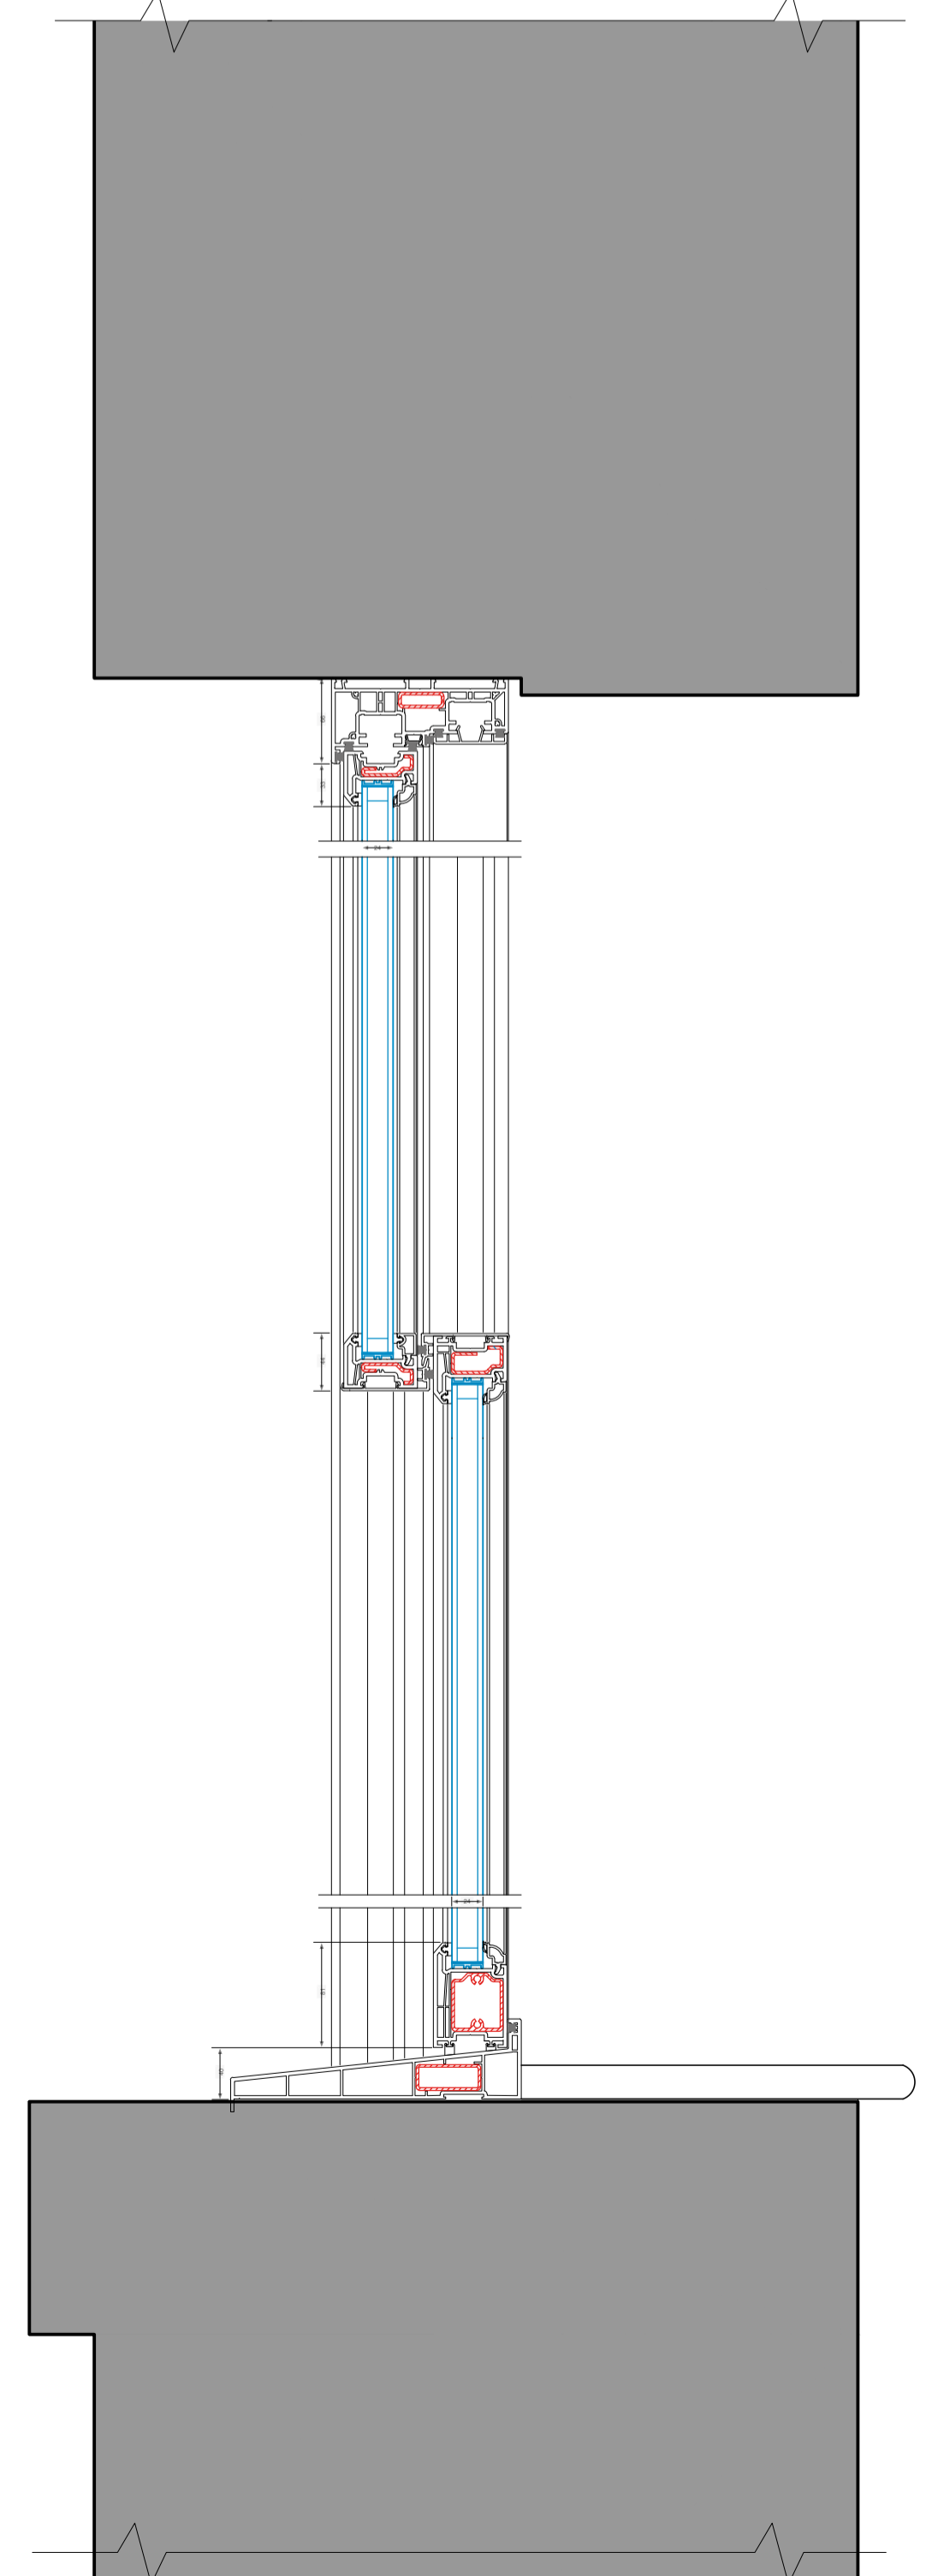

BUILDING REGS

DO NOT SCALE OFF THIS DRAWING

rev	description	drawn	auth	date
-----	-------------	-------	------	------

ACUMEN
DESIGNERS & ARCHITECTS

acumenarchitects.co.uk 01484 546 000
Headrow House, Old Leeds Road, Huddersfield, HD1 1SG

Client: CAIRN CROSS
Project: COACH AND HORSES, HONLEY

Project No: 2949
Drawing No: (200)21
Rev: 1

Description: CONSERVATION SASH WINDOW DETAILS (UPVC)

Scale: N/A @ A1	Date Drawn: 04.06.26	Drawn By: AO	Authorised By: JC
-----------------	----------------------	--------------	-------------------

Purpose of Issue: Planning Building Regs Tender Construction Comment Info