




HEAD
SCALE
1:1

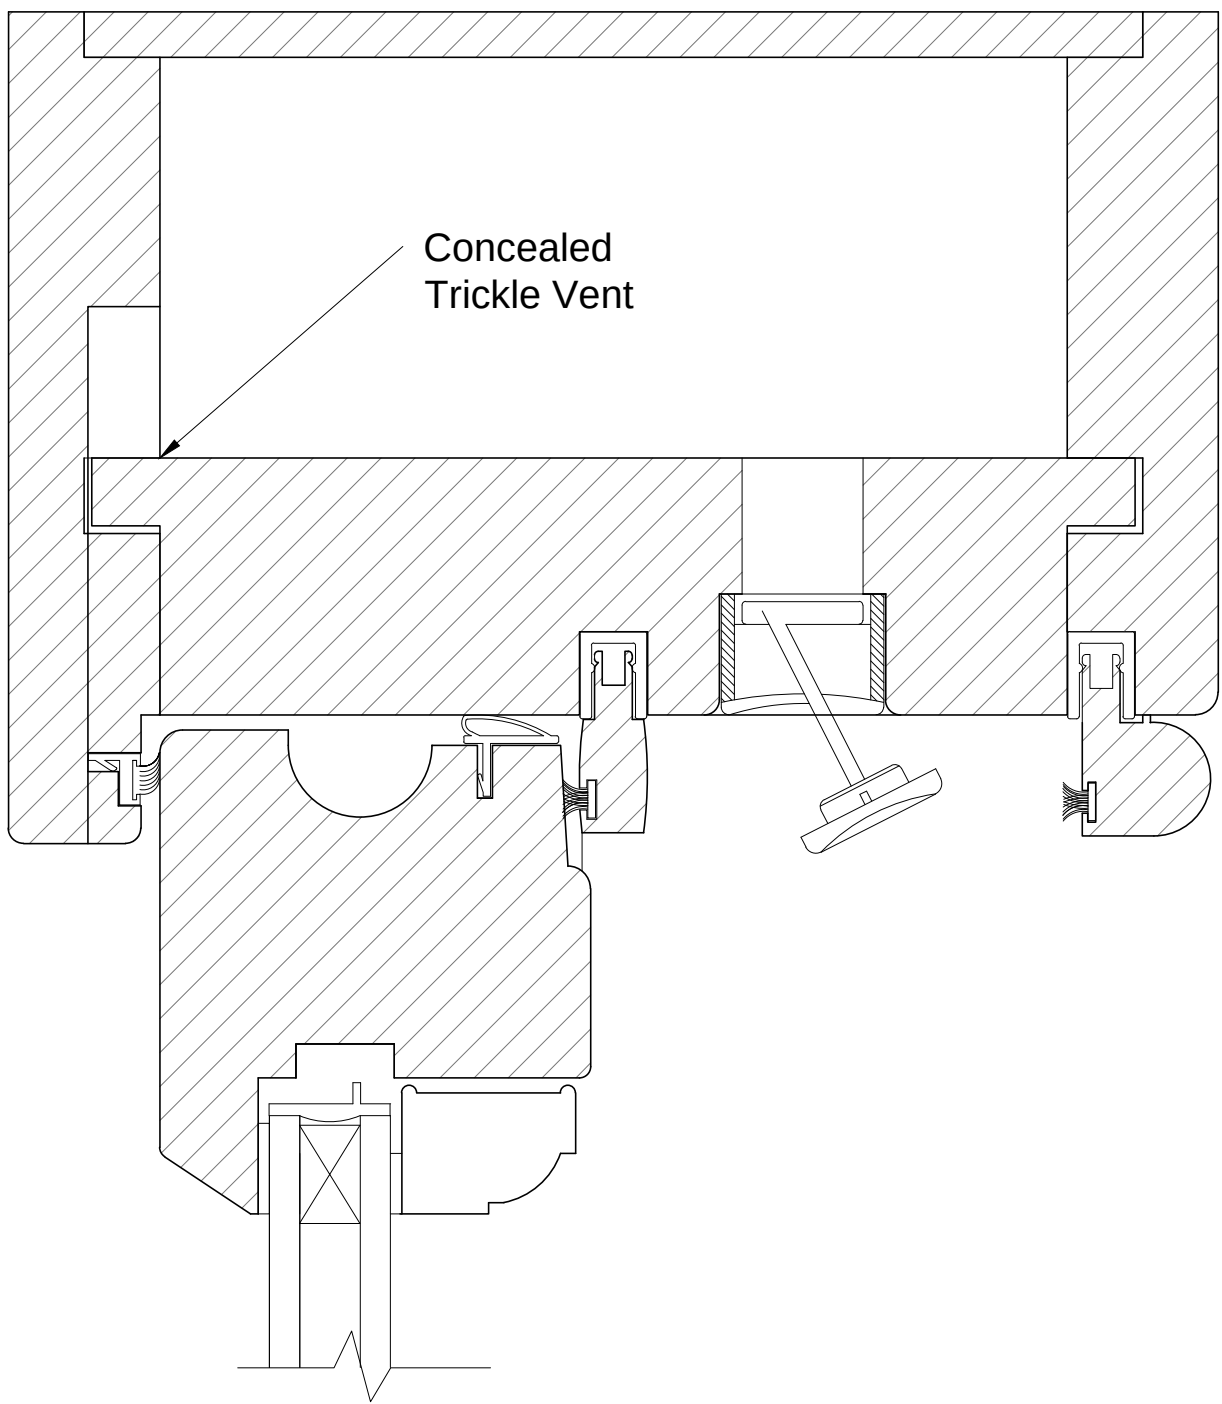


GLAZING BAR
(HORIZONTAL)
SCALE 1:1

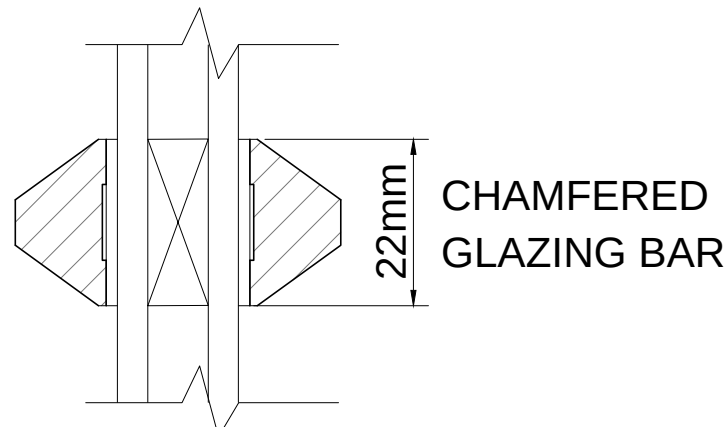


MEETING
RAILS
SCALE 1:1

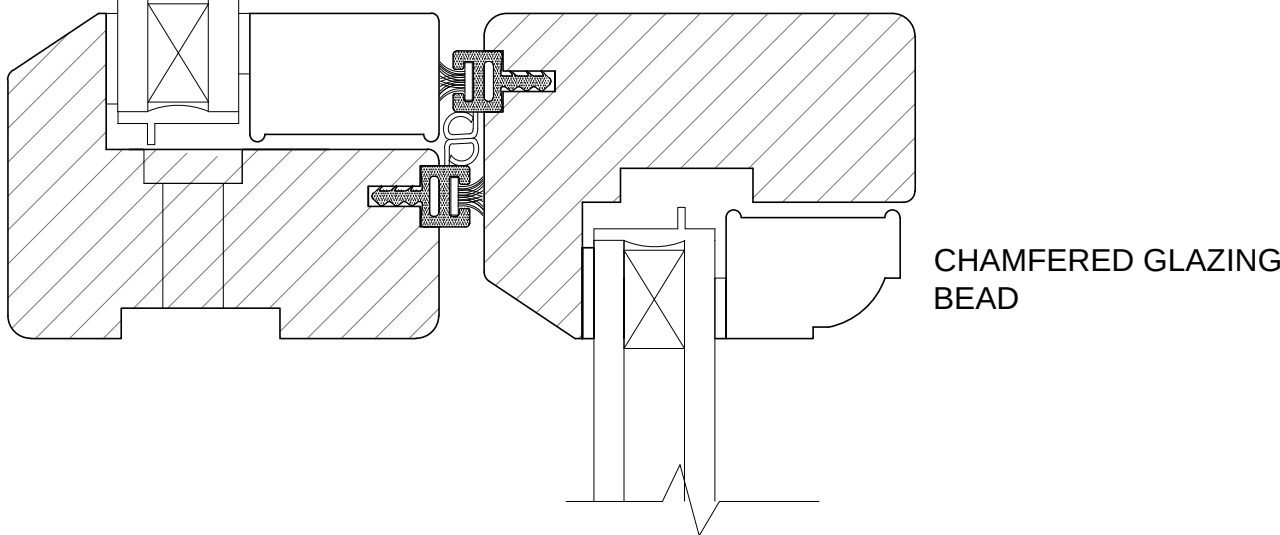


CILL
SCALE
1:1

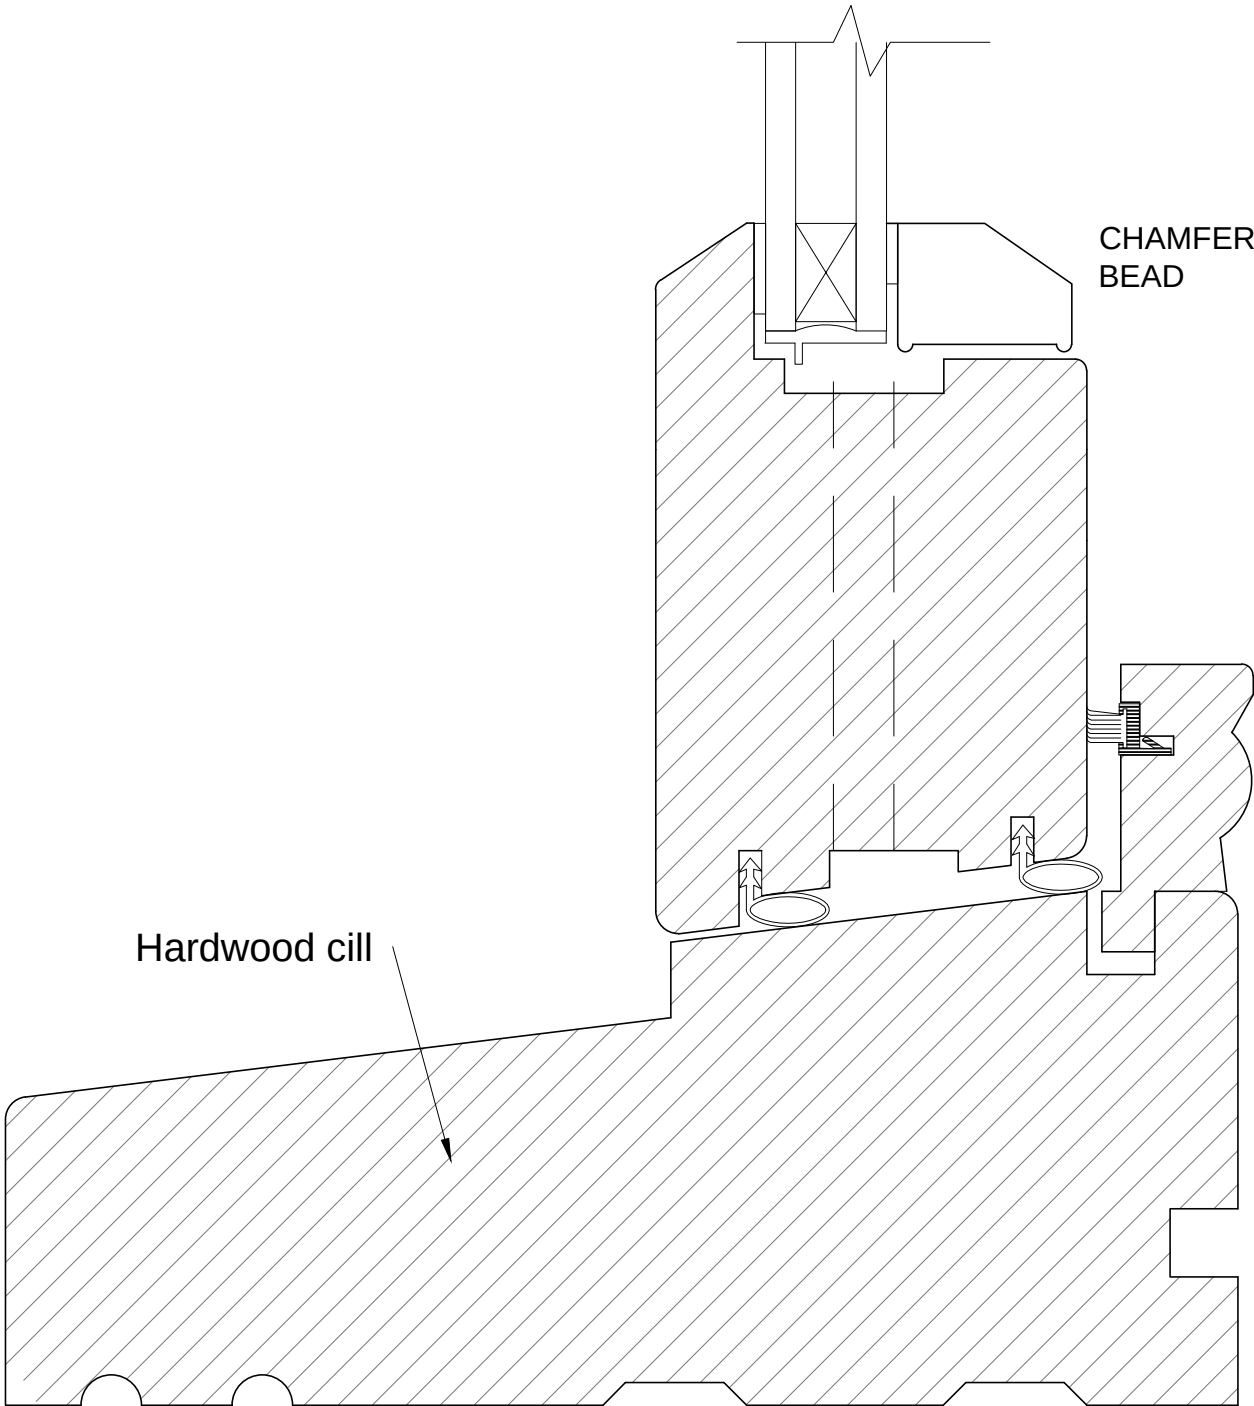


JAMB SCALE 1:1

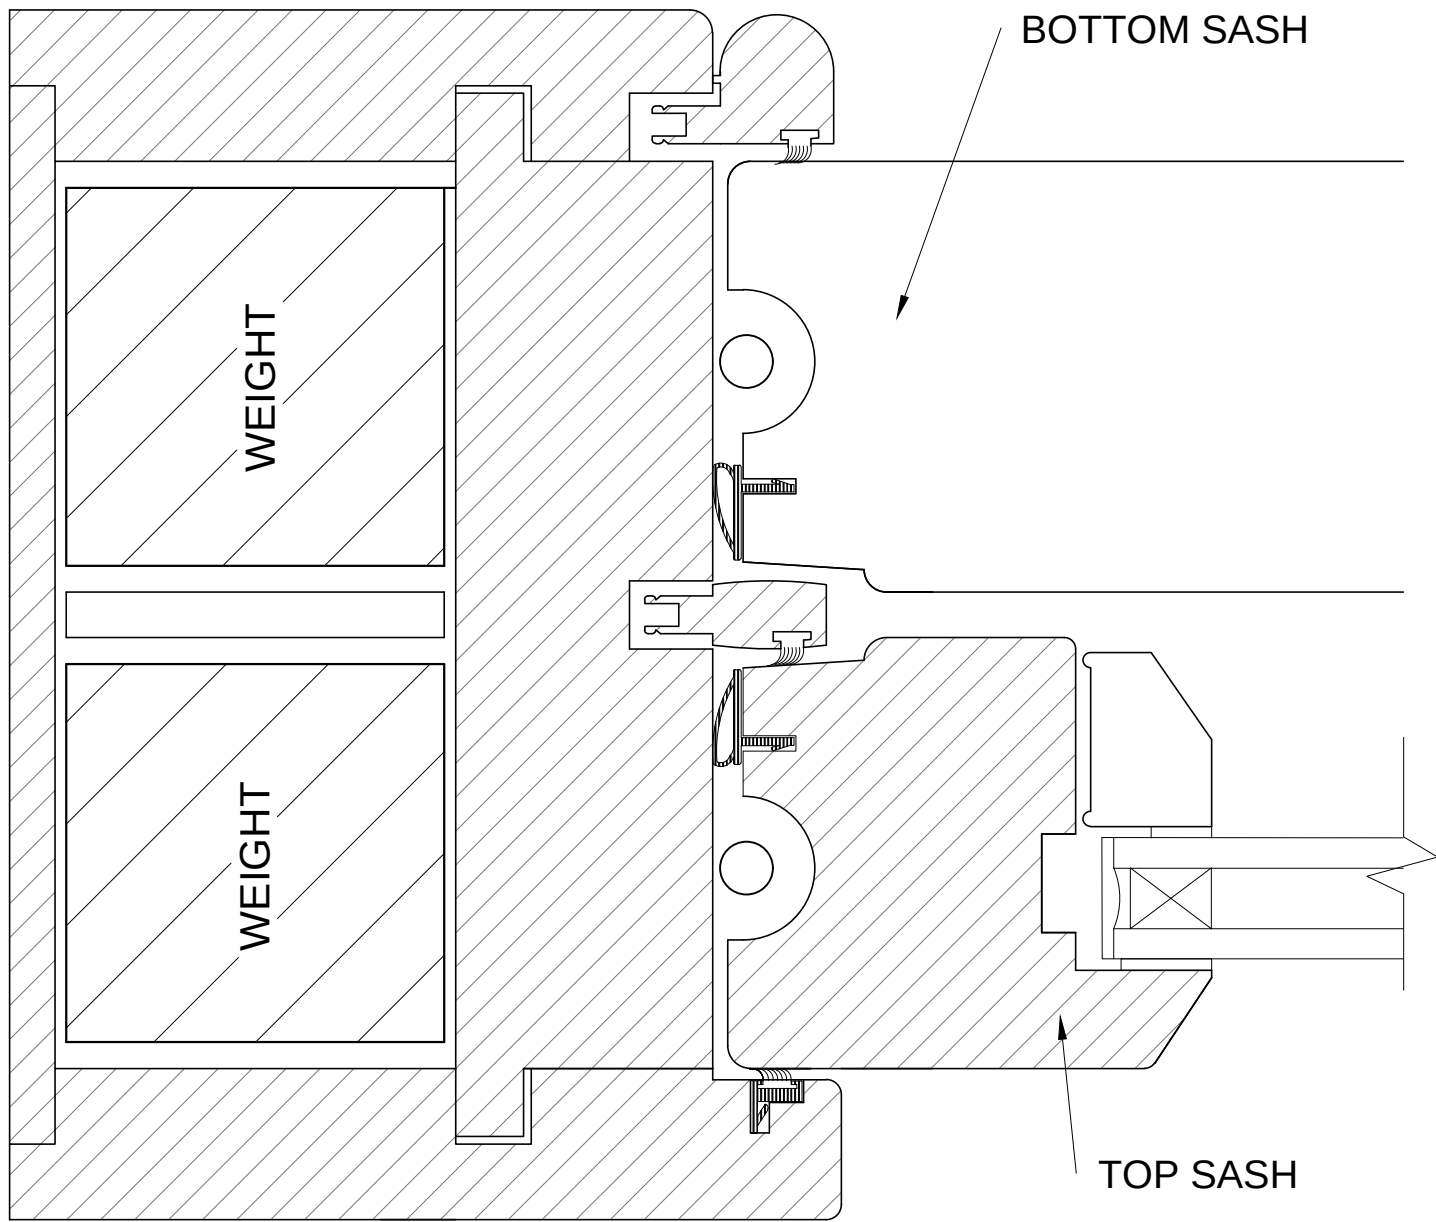

SECTION
SCALE 1:5

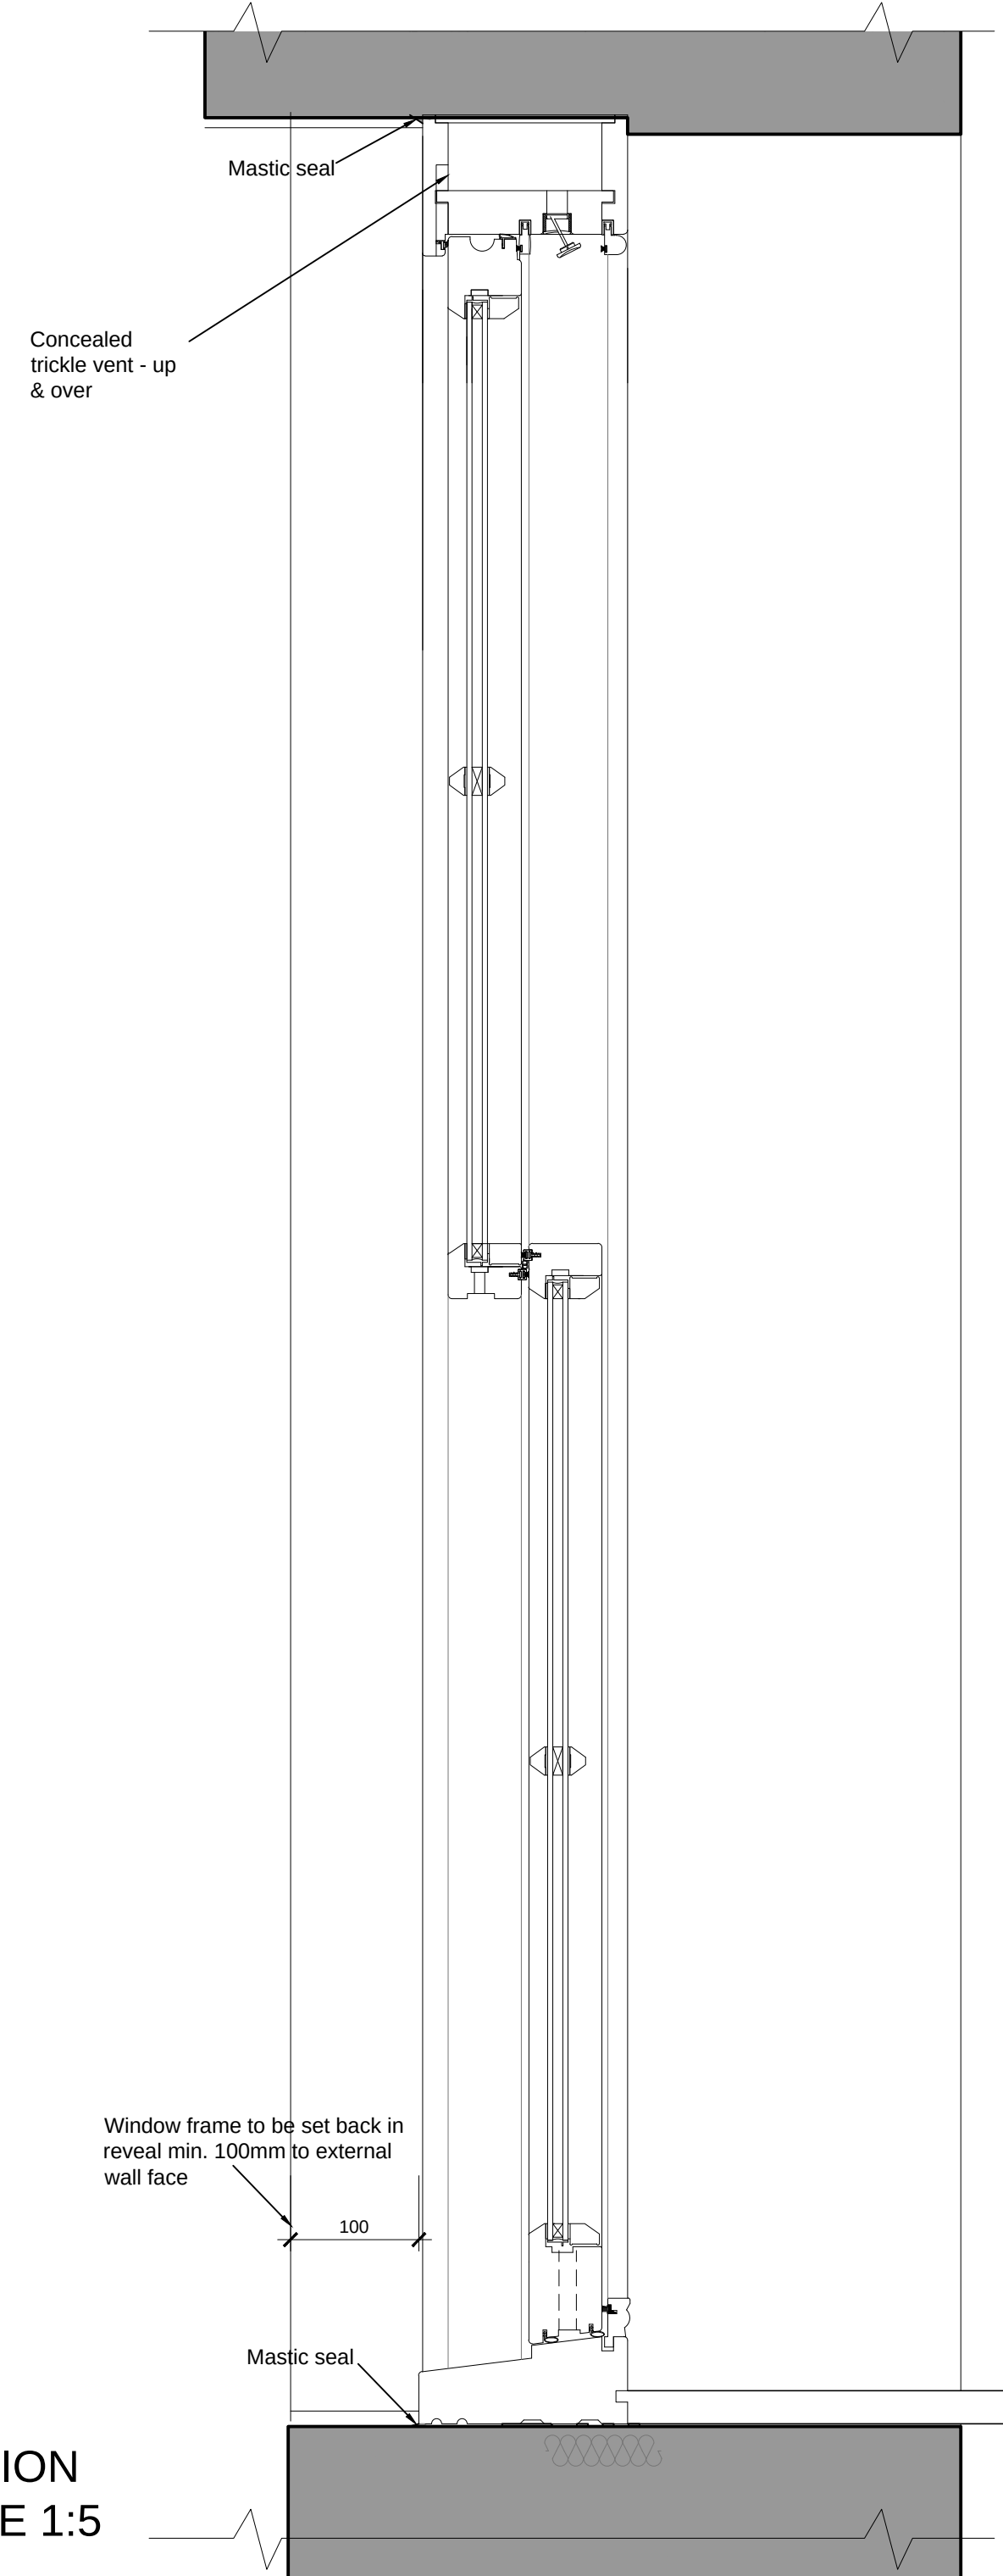


OPTIONAL SASH PROFILES -
ALTERNATIVES SCALE 1:1

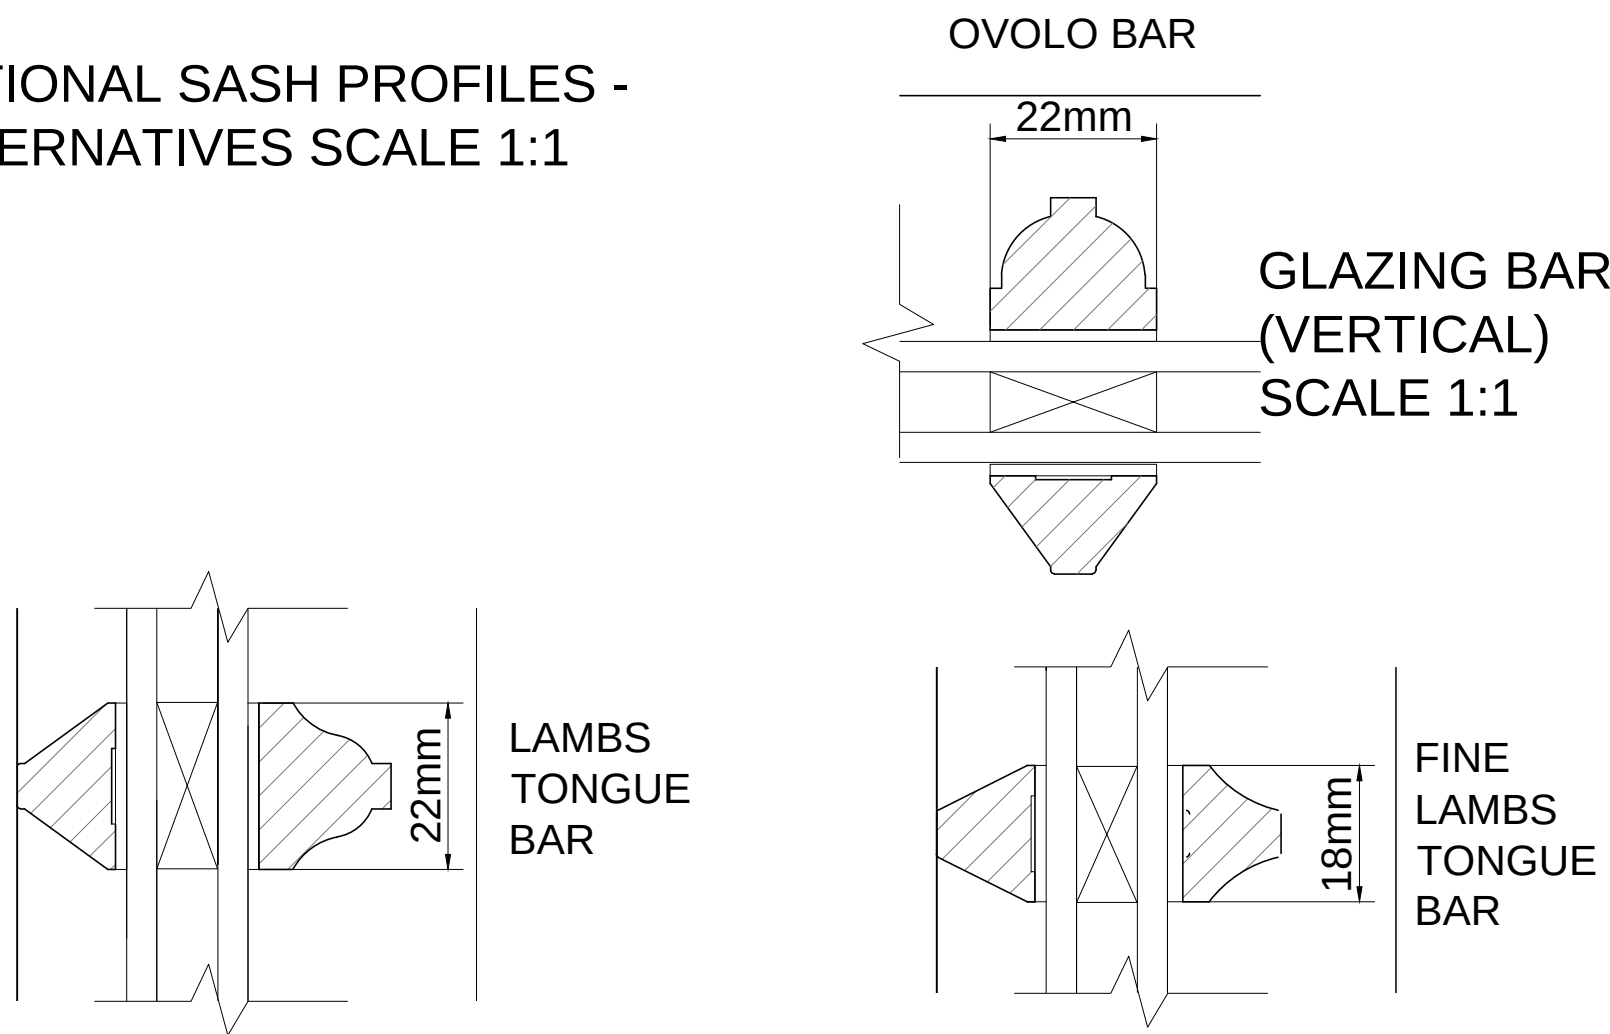


Only figured dimensions should be used.
Scaled dimensions should be checked with the Architect.
This drawing together with the design, is the property and copyright of the Architect and must not be reproduced without written permission

WINDOW OPENING
PLAN SCALE 1:5

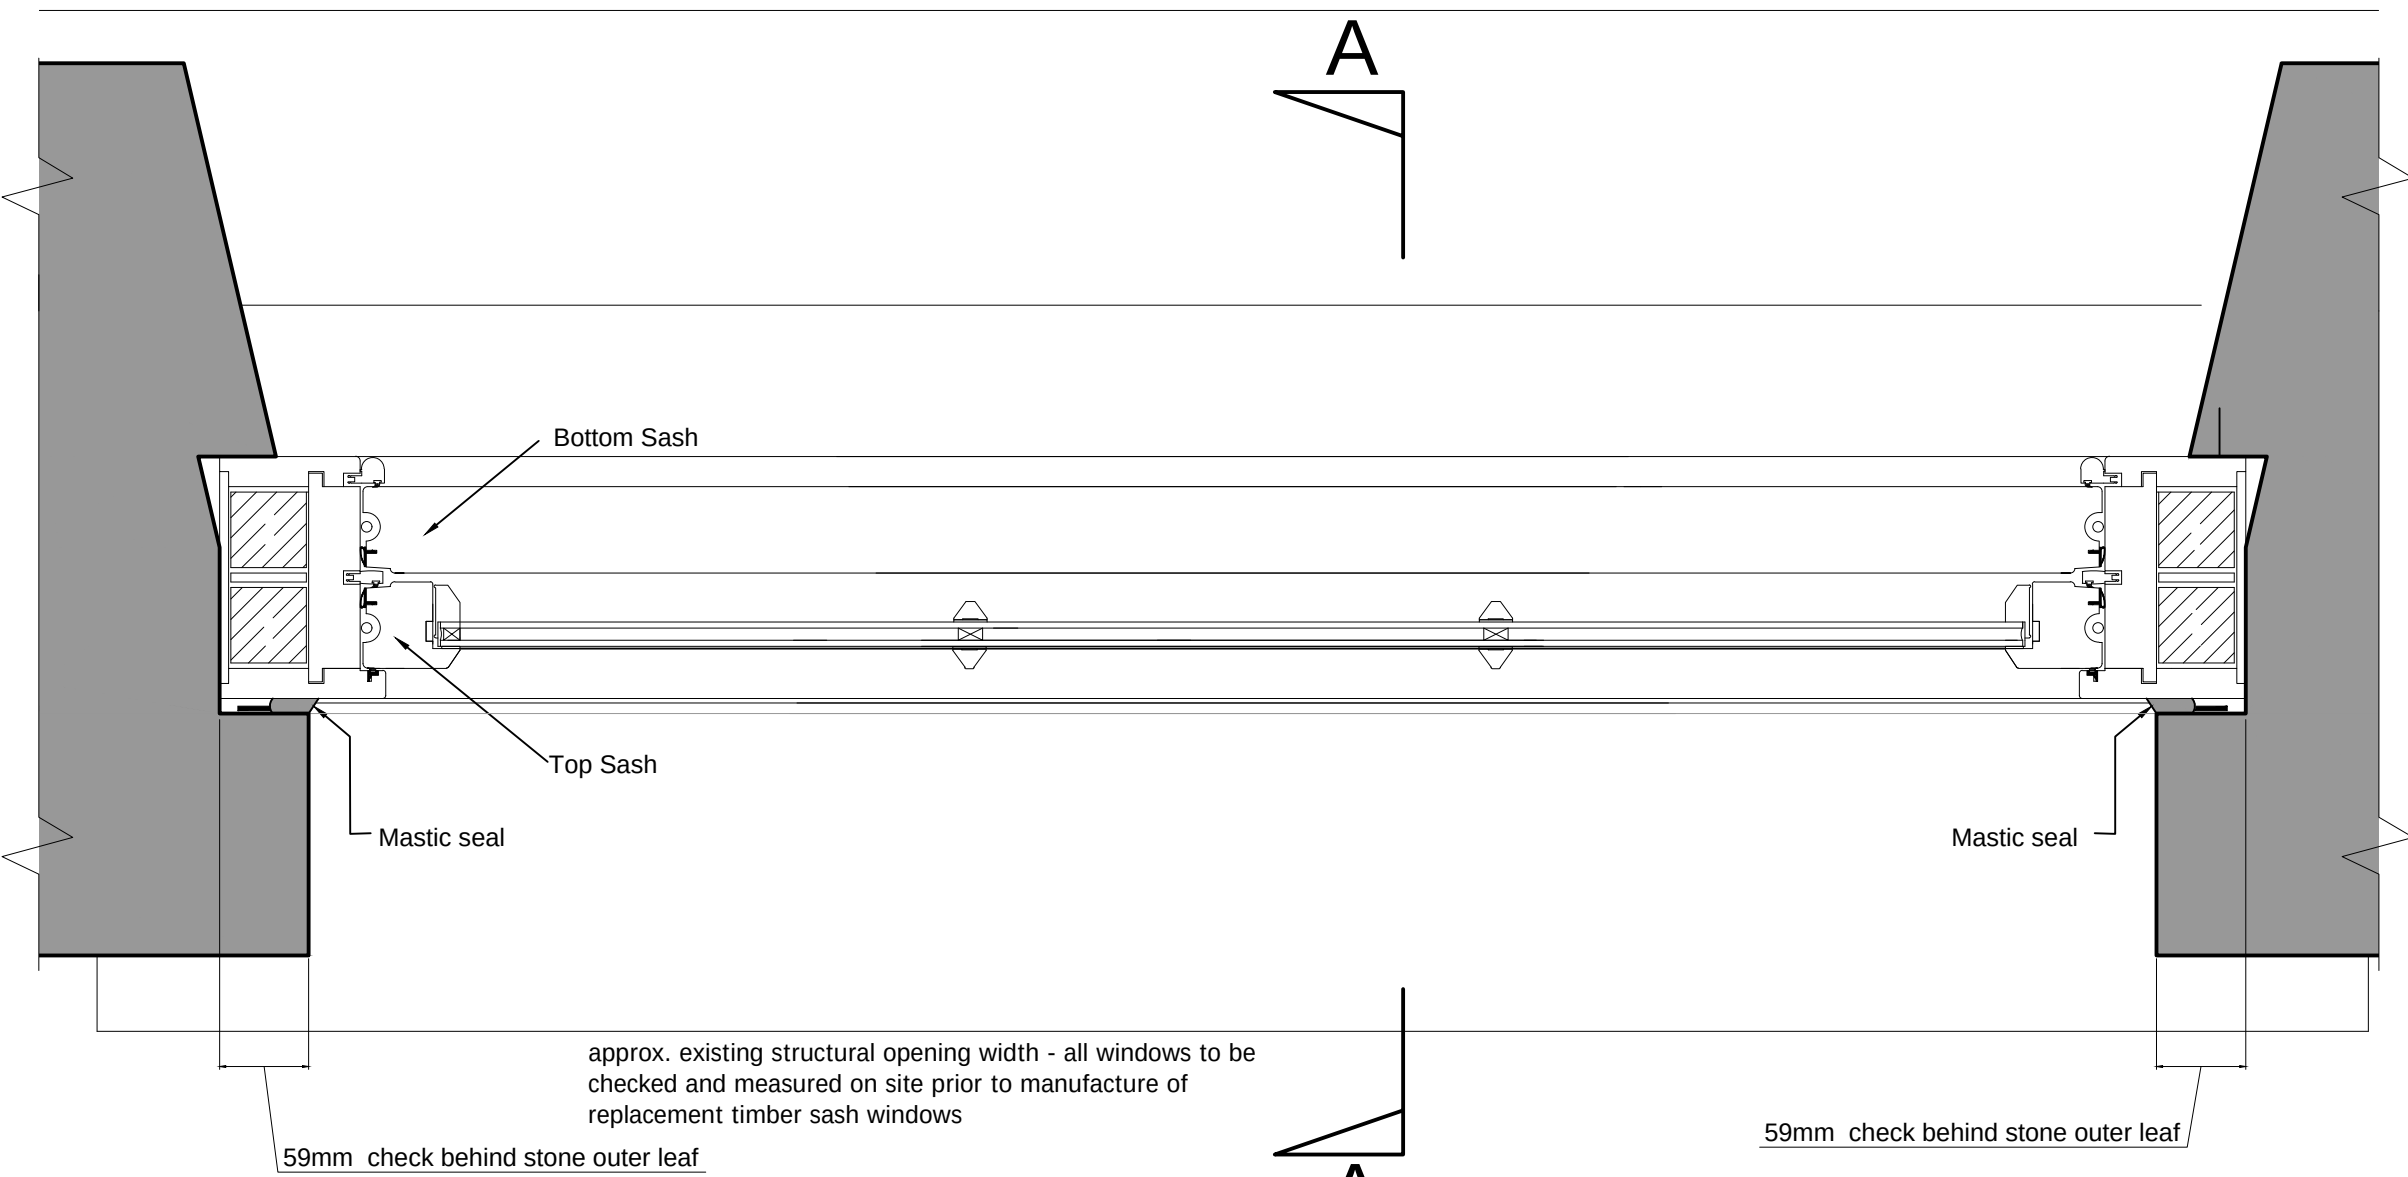

WINDOW FRAME
ELEVATION
(EXTERNAL VIEW) SCALE 1:10

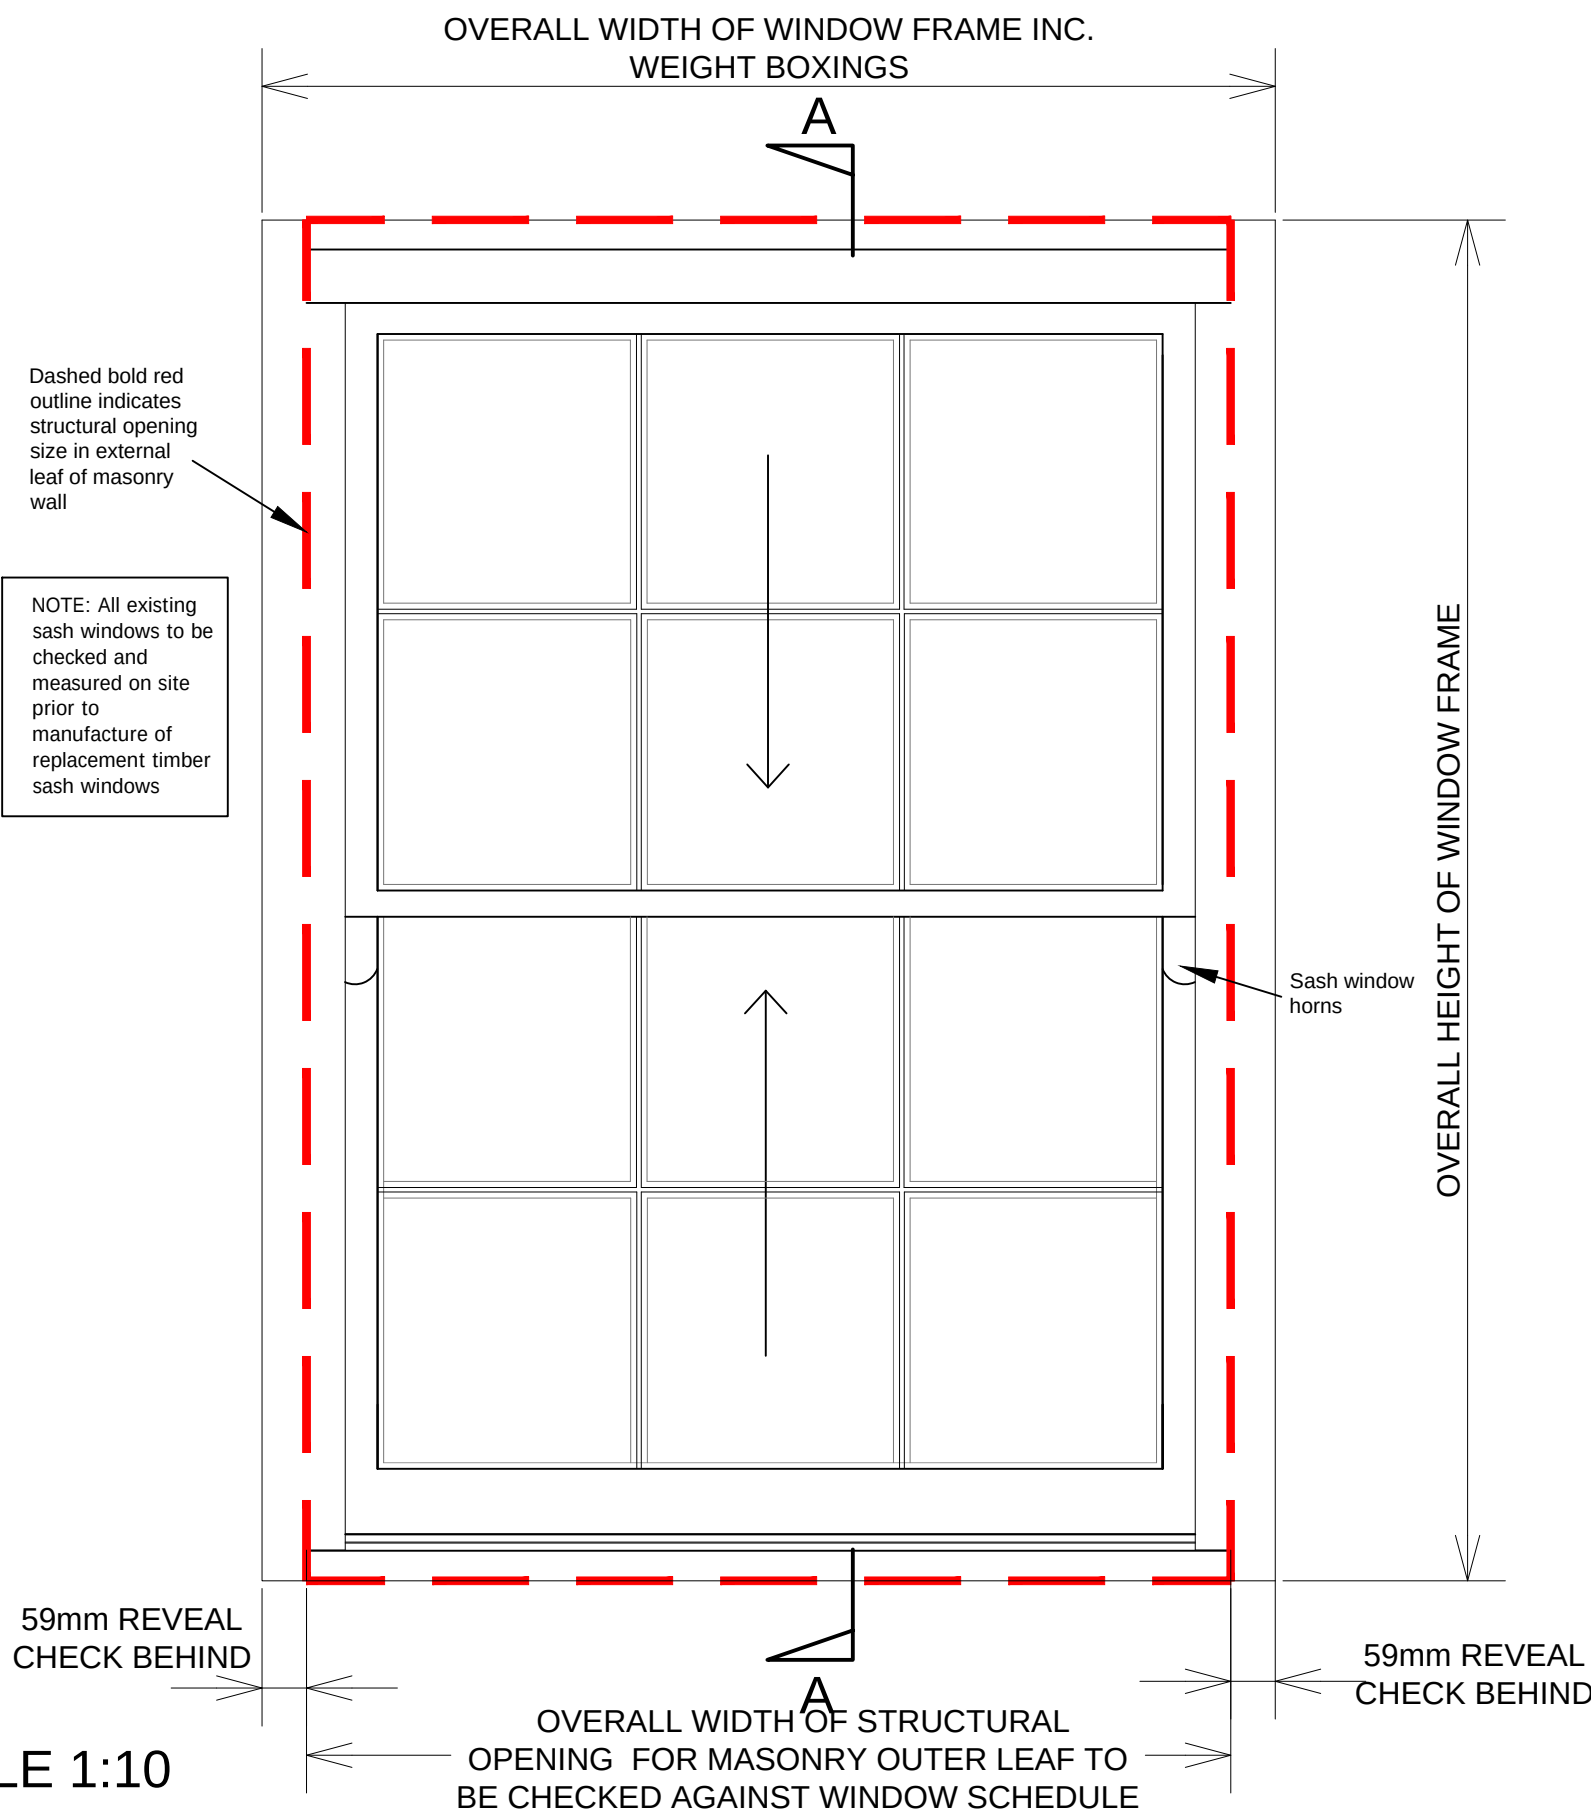

BUILDING REGS

DO NOT SCALE OFF THIS DRAWING

rev	description	drawn	auth	date
-----	-------------	-------	------	------

ACUMEN
DESIGNERS & ARCHITECTS

acumenarchitects.co.uk 01484 546 000
Headrow House, Old Leeds Road, Huddersfield, HD1 1SG

Client CAIRN CROSS			
Project COACH AND HORSES, HONLEY			
Project No 2949	Drawing No (200)20	Rev	
Description CONSERVATION SASH WINDOW DETAILS (WOOD)			
Scale N/A @ A1	Date Drawn 04.06.26	Drawn By AO	Authorised By JC
No. of Issues/Comments/Revisions/Releak		Project Size	
Purpose of Issue			