




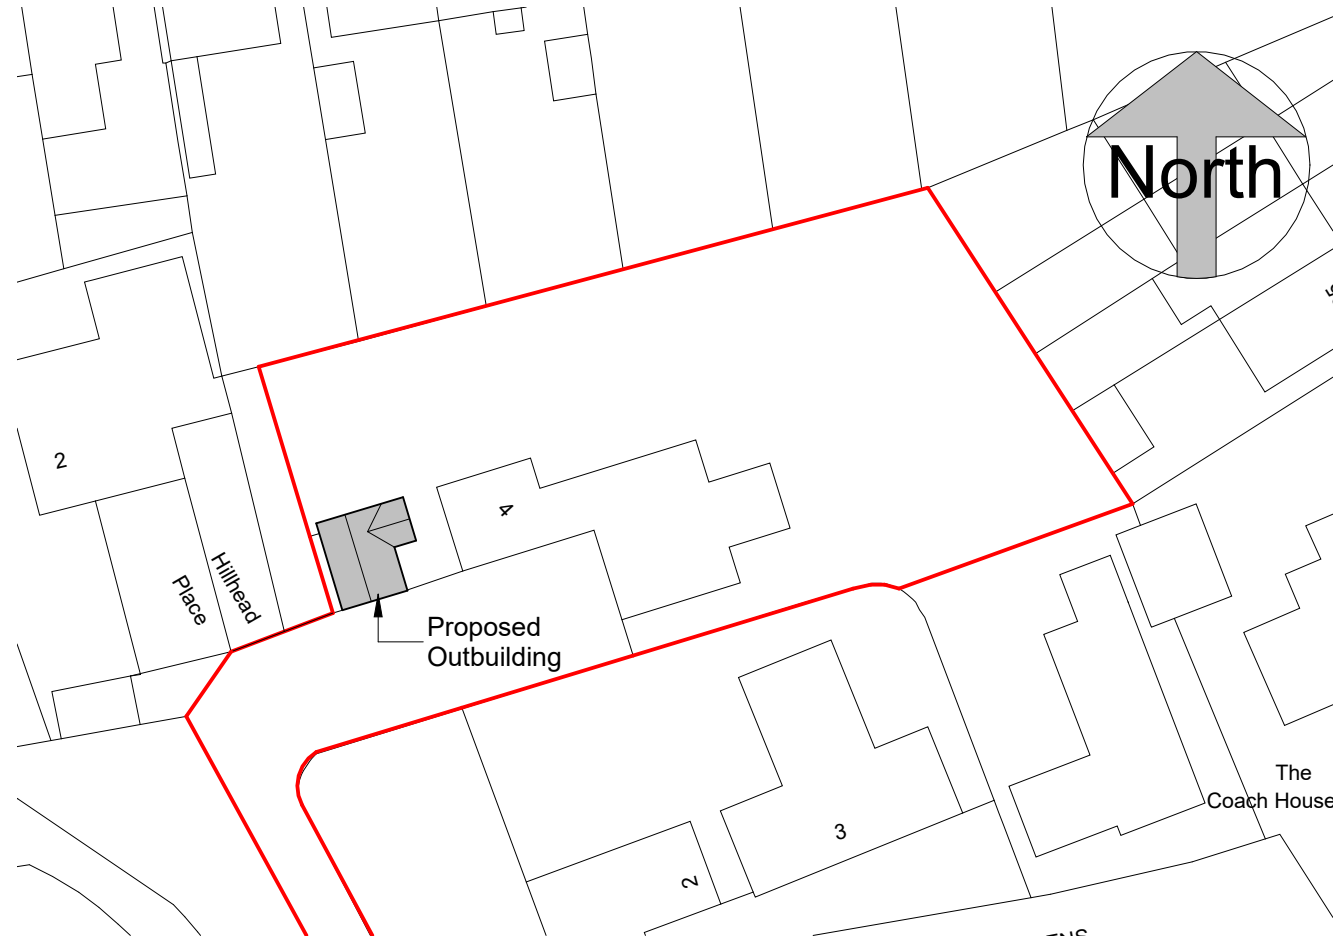

Proposed Block Plan
Scale: 1 : 500

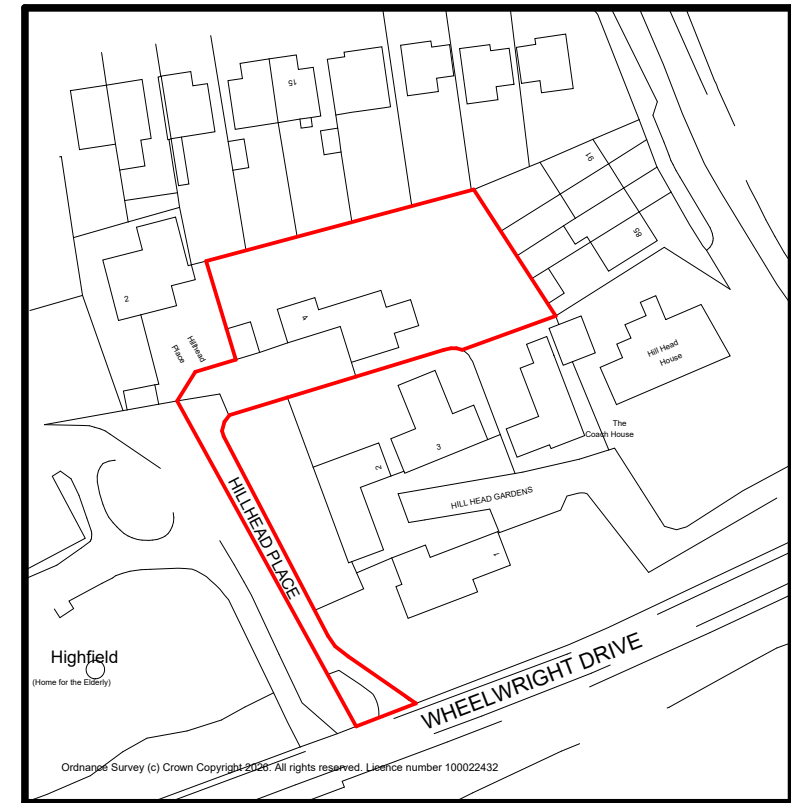

Location Plan
Scale: 1 : 1250

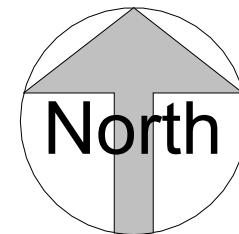


Drawing Issue Status:

PLANNING ISSUE

No dimensions to be scaled from this drawing either in paper or electronic form. All dimensions to be checked on site prior to manufacture, setting out, or construction. Any discrepancies to be notified for clarification.


All materials and work to be strictly in accordance with current Approved Documents, British Standards, Codes of Practice, statutory regulations, and manufacturers instructions whether specifically referred to or not.

Scale Bar:

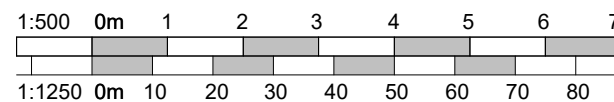

This drawing and any design thereon is the copyright of Richard Jagger & RJ Architectural Design Limited and must not be reproduced in any way without their written consent.

All references to RJ Design or other abbreviation, shall be taken to mean "RJ Architectural Design Ltd" Company No: 15432045. Director: Richard Jagger MCIAT, C.Build E, MCABE, IMaPS.

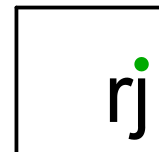

RJ Architectural Design
CIAT Chartered Practice

M: 07721 996296 | www.rj-design.co.uk

Project: 4 Hillhead Place				
Sheet Title: Location Plan and Block Plan				
Scale: As Shown	Size: A3	Project No: 26/	Drwg No: A101	Rev: A