
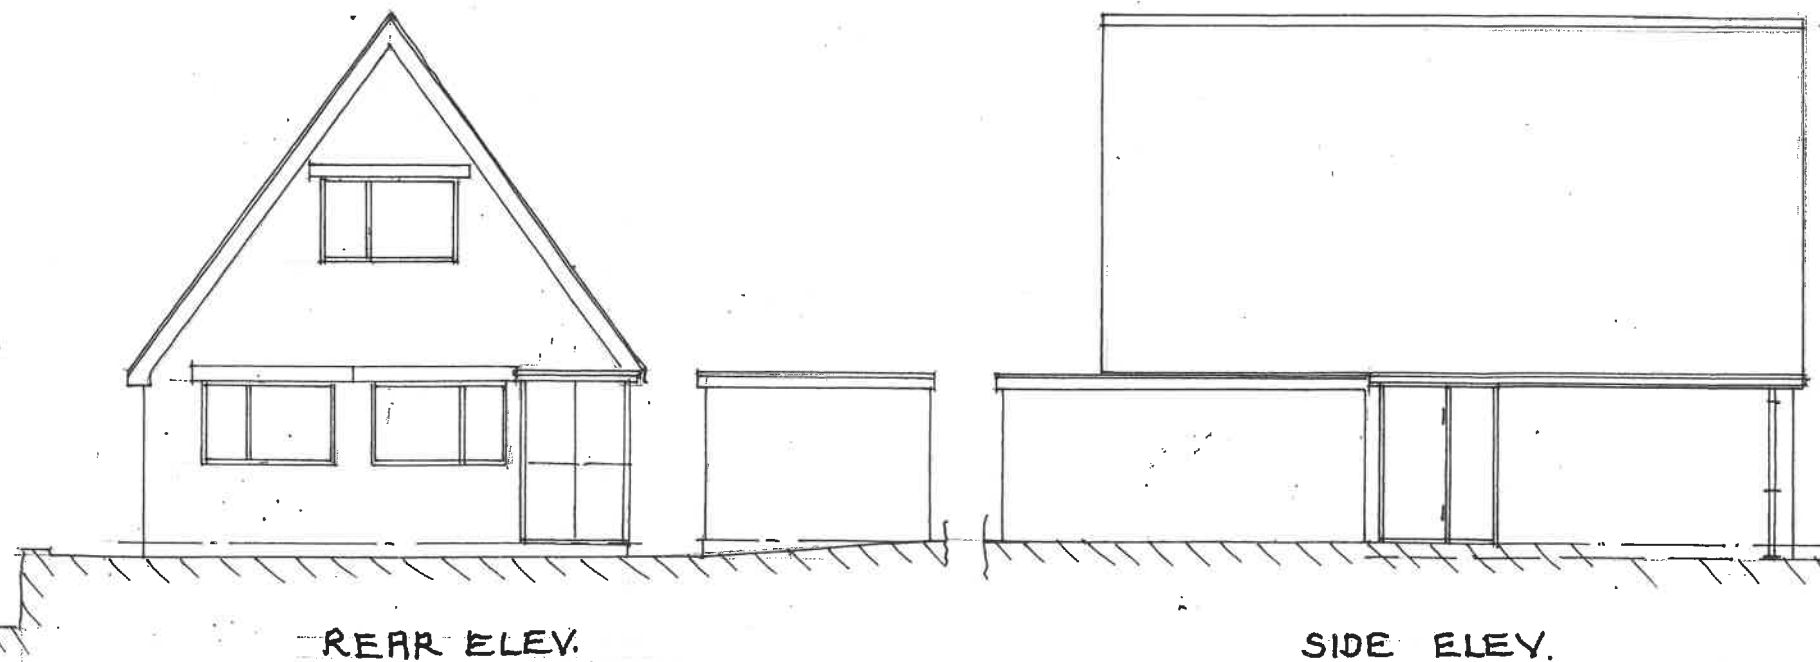
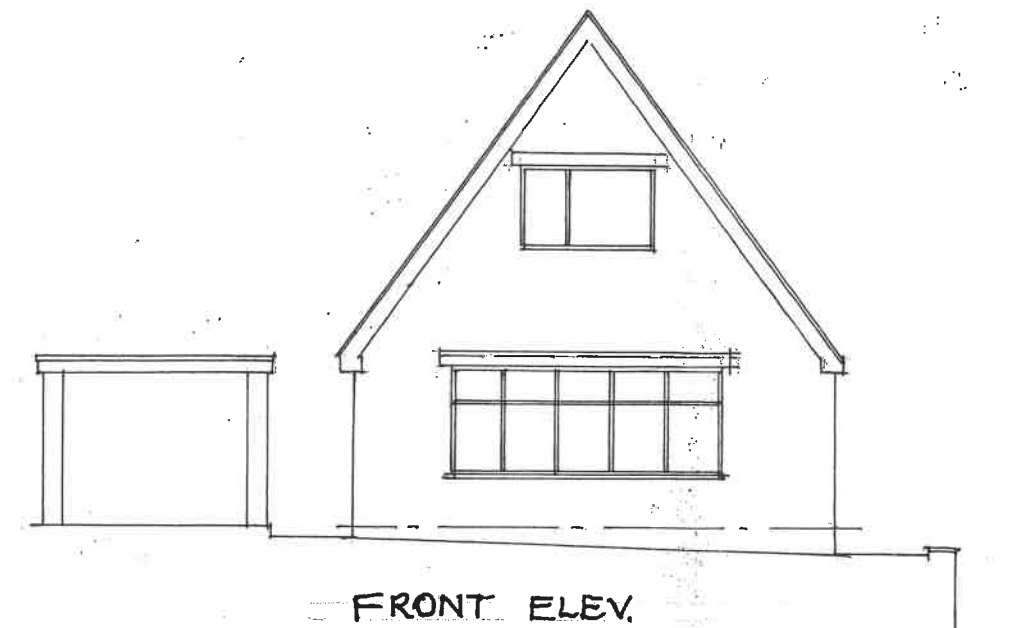
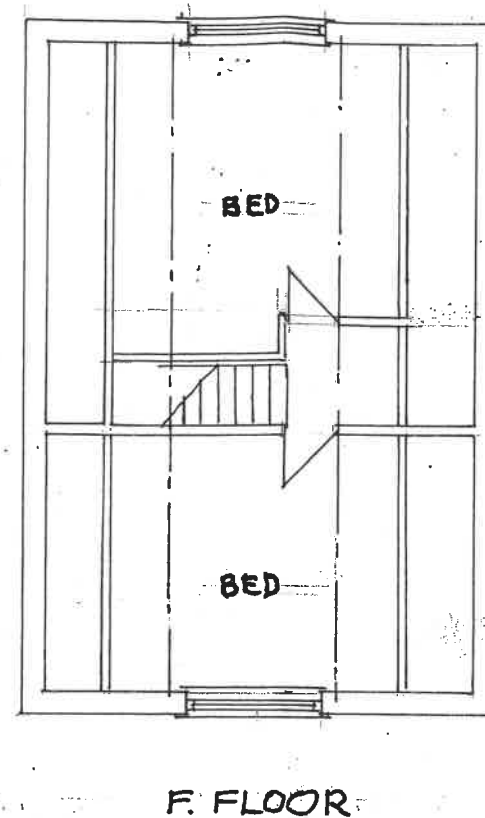


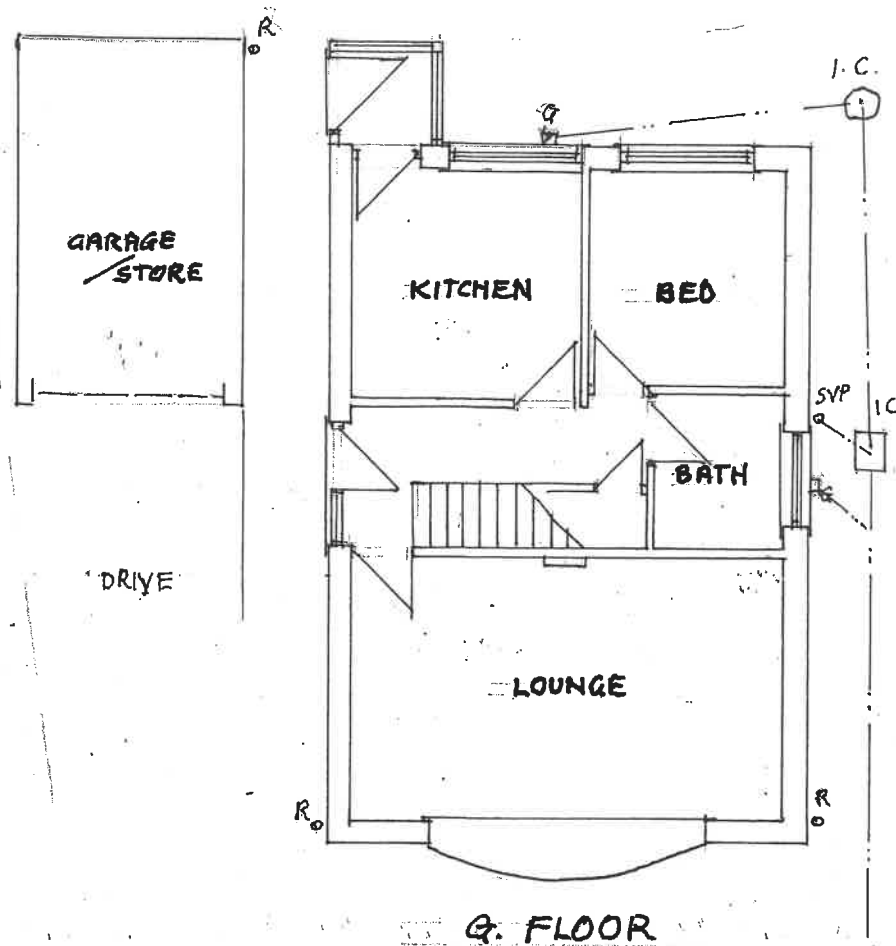

A	
Date	Revisions

J.A. OLDROYD & SONS LTD

THE BARN, 3 PRIMROSE LANE
HIGHTOWN, LIVERSEDE
WEST YORKSHIRE, WF15 6NS
TEL : 01274 865127
email: mr.aldroyd@yahoo.co.uk

Client
JOHN McVEIGH

Address
**14 HIGHTOWN VIEW
LIVERSEDE
W. YORKS. WF15 6NS**

Drawing Title
**EXISTING FLOOR
PLANS & ELEVATIONS**

scale 1:100

date **OCT. '25** drawn by

Drg No **25/130/A** Rev