


Location Plan 1:1250

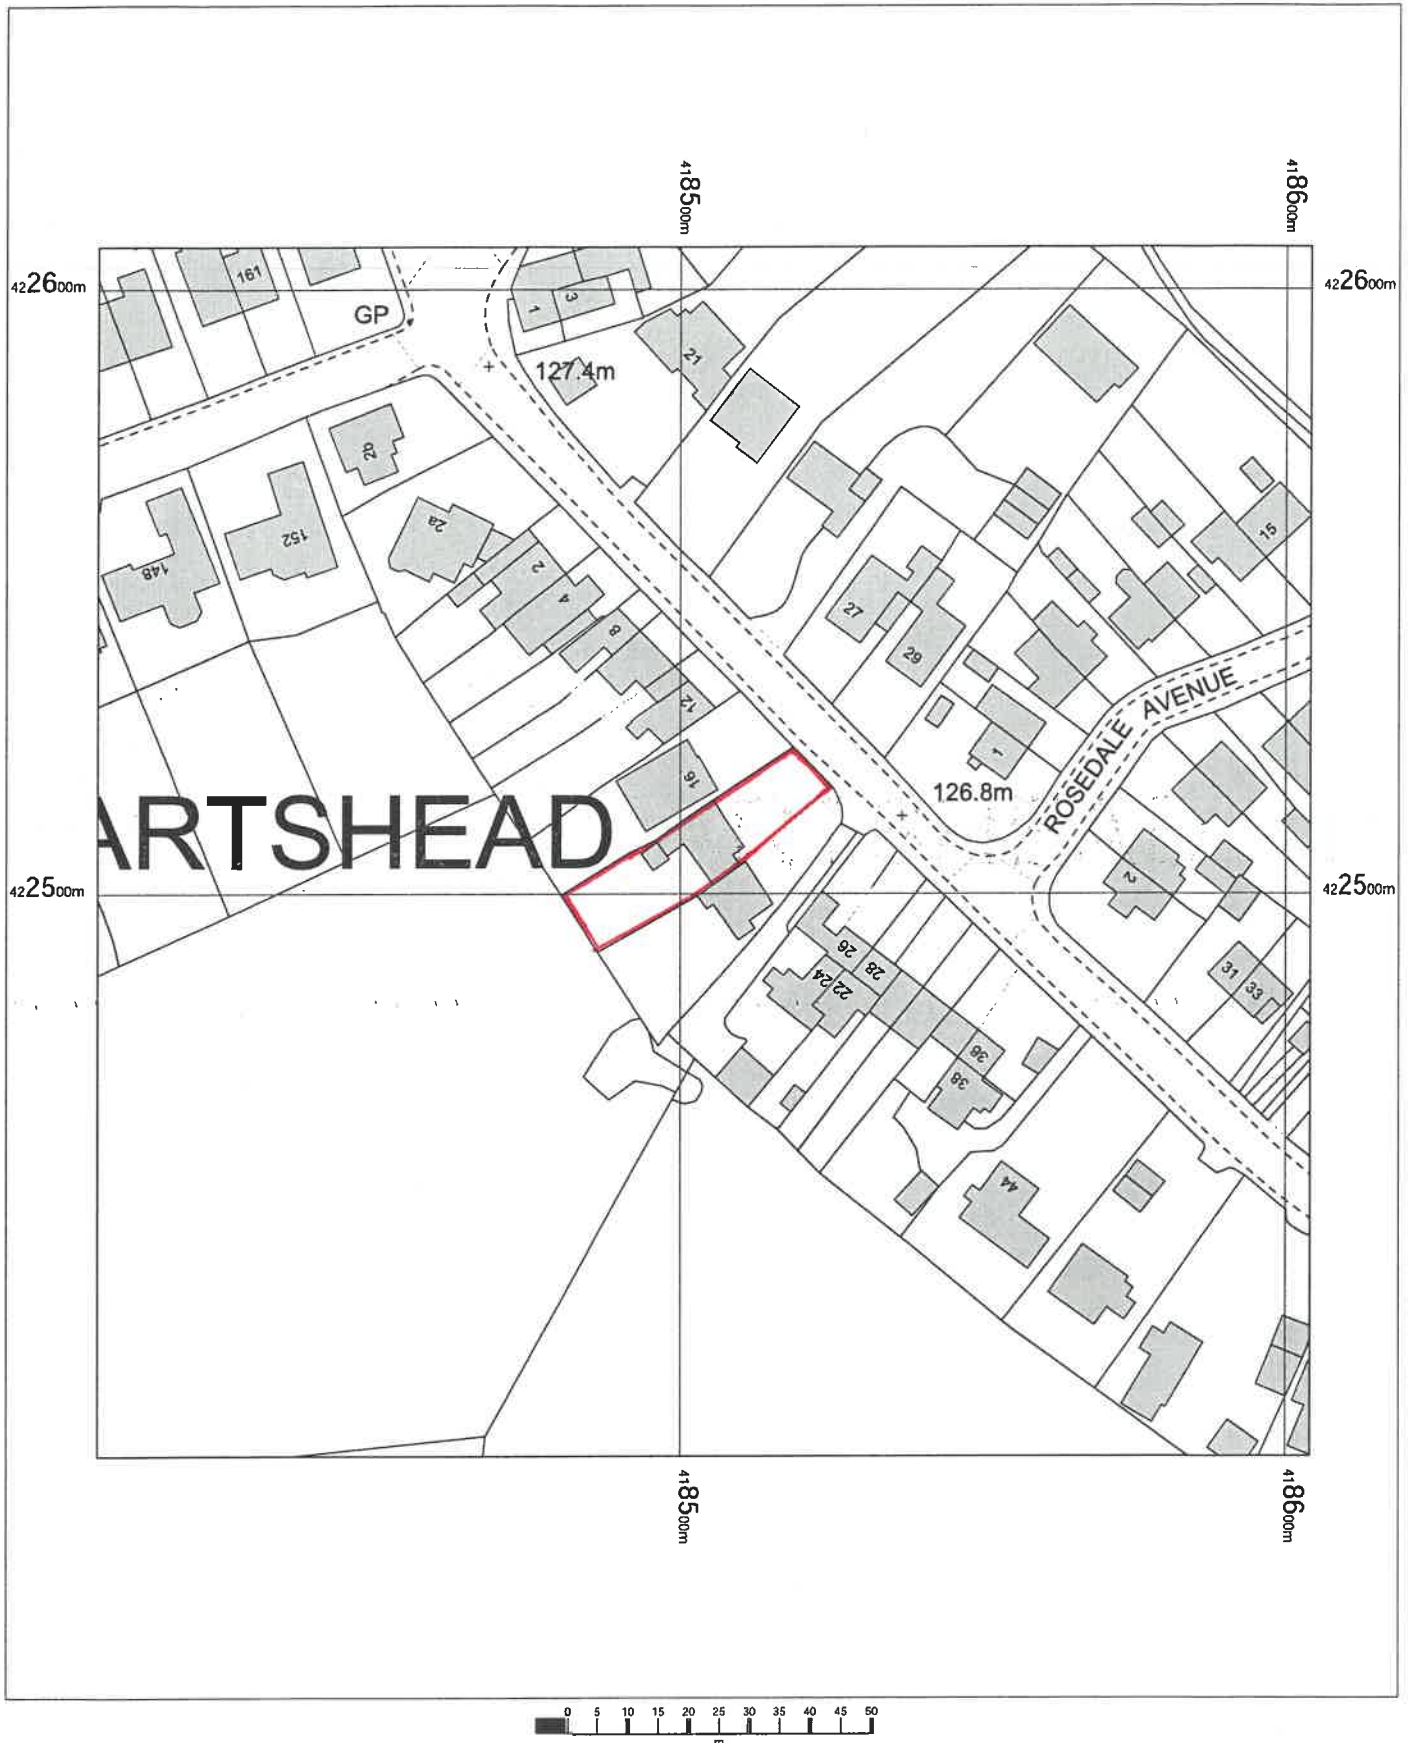

18 Fall Lane,
Hartshead,
Liversedge,
Kirklees
WF15 8AR

OS MasterMap 1250/2500/10000 scale
Thursday, June 18, 2026, ID: BW1-01283820
maps.blackwell.co.uk

1:1250 scale print at A4, Centre: 418504 E, 422507 N

©Crown Copyright Ordnance Survey. Licence no.
100041041



**BLACKWELL'S
MAPPING SERVICES**
PERSONAL & PROFESSIONAL MAPPING
www.blackwellmapping.co.uk

TEL: 0800 151 2612
maps@blackwell.co.uk