


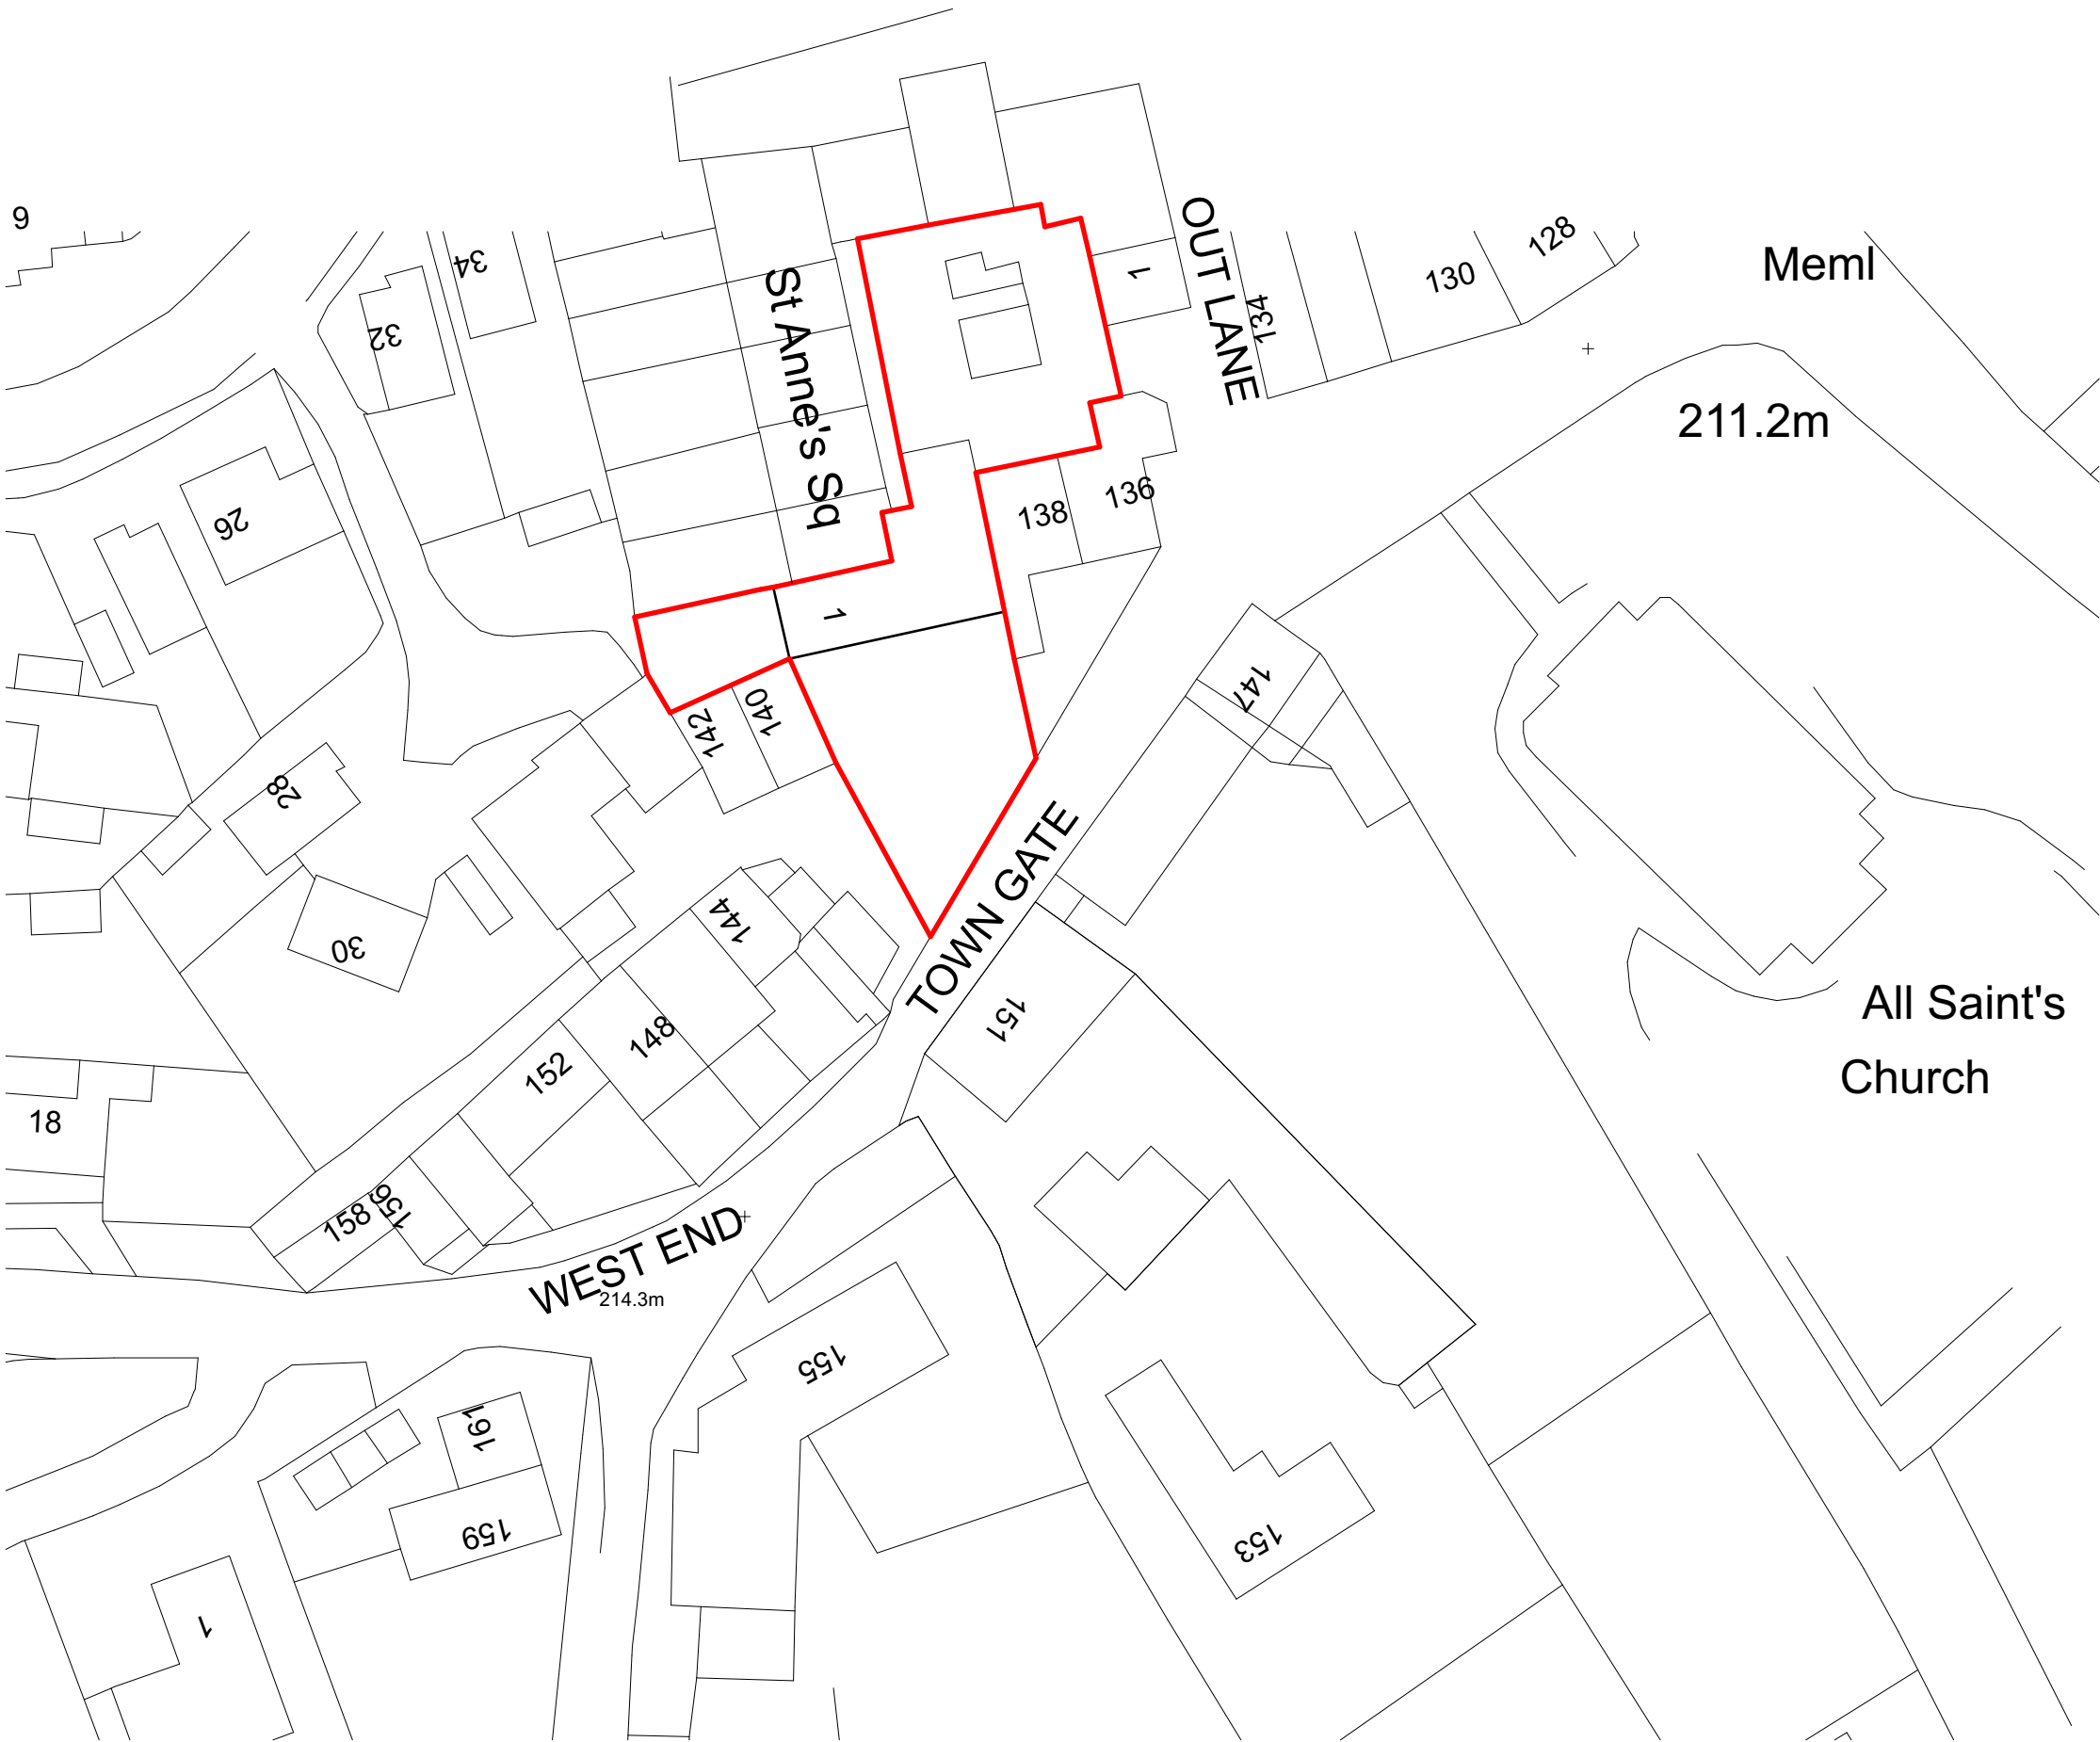

OS Plan - 1:500


Notes

Do not scale from drawing, use figured dimensions only.

All dimensions must be checked and verified on site prior to commencement of work and Architect to be notified of any discrepancies.

This drawing is intended to permit overall scheme proposals only and cannot be used for construction purposes without further information.

Rev	Description	Drawn	Date
•	Drawing created.	KA	08.06.26

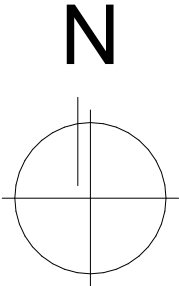

Client
Mr & Mrs Eastwood
Site Address
1 St. Annes Square, Netherthong, #Site Address3, Holmfirth, HD9 1HB
Project Description
Rear Extension
Status
Planning

Date	Drawn	Checked
June 2026	KA	FG

Drawing	Scale @ A3
Location Plan	1:500
Drawing No.	Revision
3694 (LP) 01	•

ONE17

DESIGN

THE DYEHOUSE, ARMITAGE BRIDGE
HUDDERSFIELD, WEST YORKS HD4 7PD
T 01484 668000 E SOLUTIONS@ONE17DESIGN.COM

ONE17DESIGN.COM