

GENERAL NOTES

- To be read with all documents of Pre-Construction Information.
- Drawings only warranted for Construction use after Building Control Plans Check approval, with any conditions discharged.
- Any structure described on this drawings is indicative only.


DIMENSIONS

- Follow figured dimensions only. Do not scale for Construction.
- Dimensions in millimetres, to structure UNO.
- Dimensions for Statutory Approval purposes ONLY. Contractor MUST take site dims for construction & manufacture.

COPYRIGHT

Copyright is the property of Fern Architecture Limited. Liability is owed ONLY the person(s) commissioning, for the purposes issued.

Development drawing
Not for Construction use

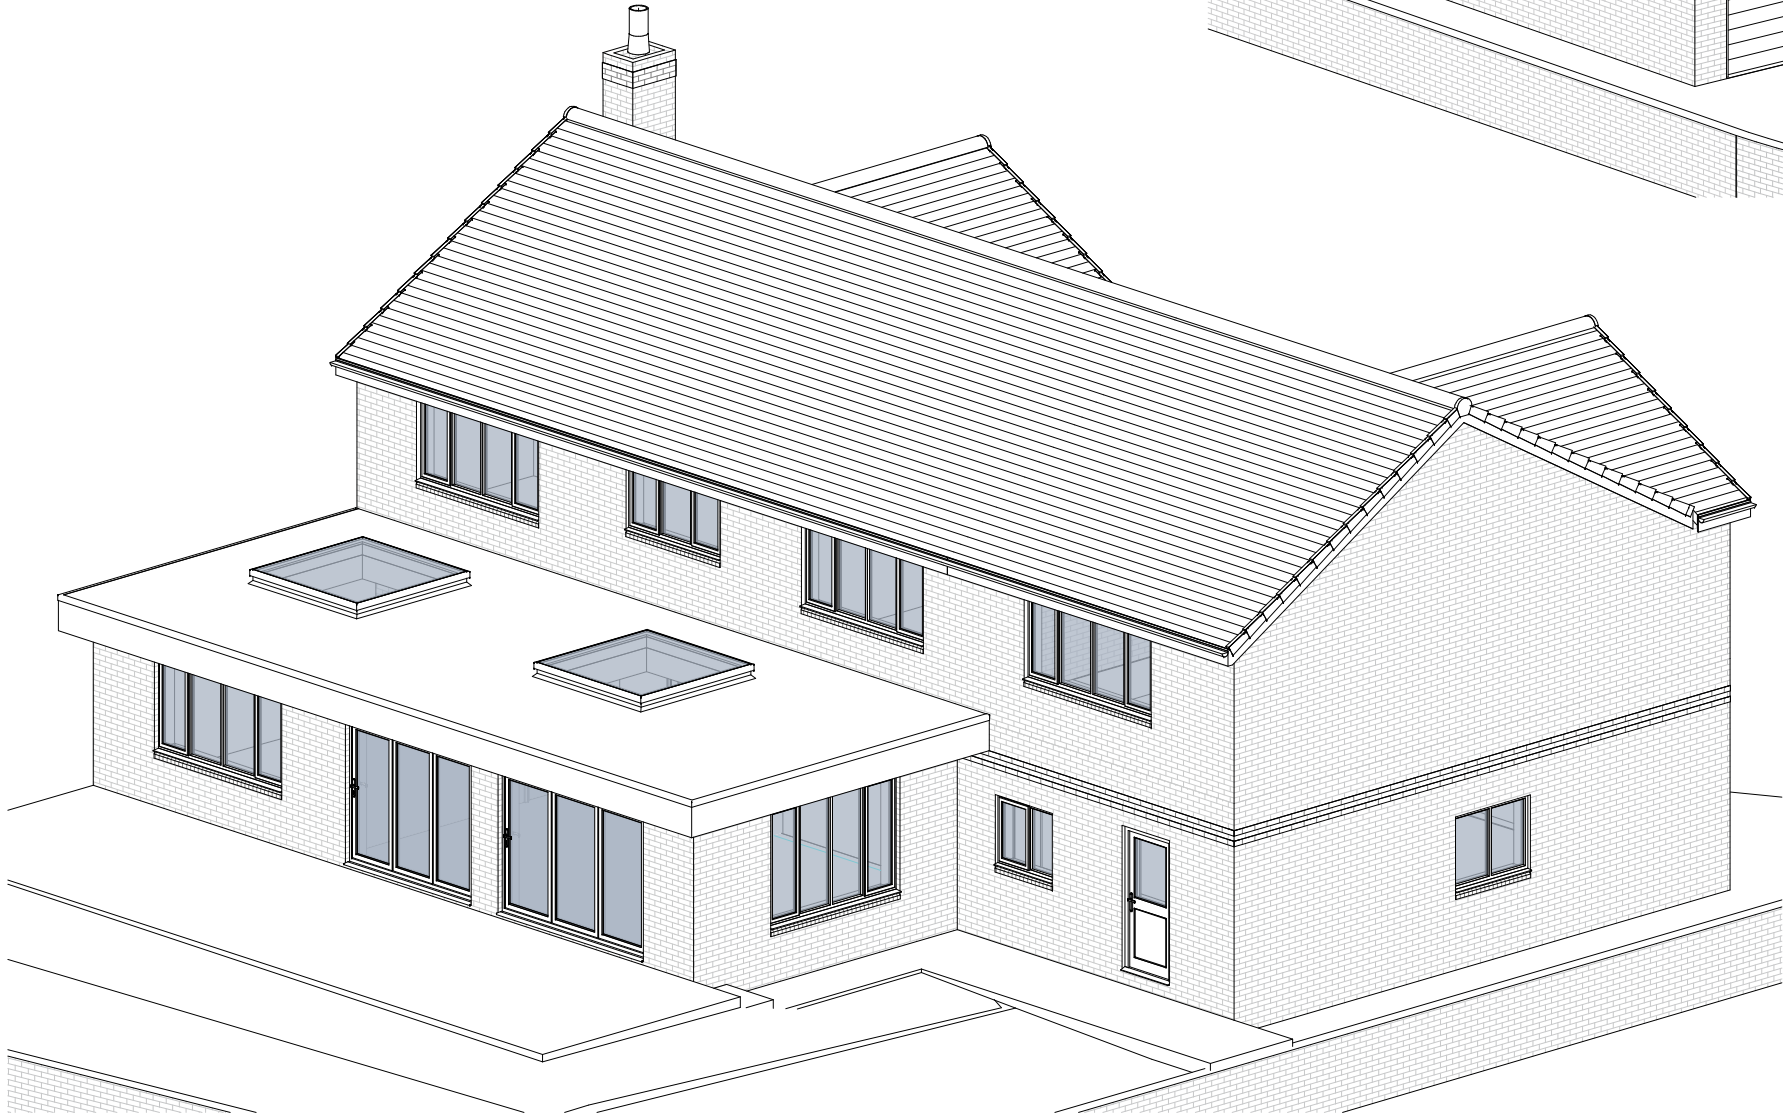

Fern
Architect

16 Shaw Gate, Haverth Road
Bradford, BD15 0DQ

hello@fern.co.uk
07849 816 250

Revisions

A26.214b

Harry Illingsworth

46 Greenton Avenue
Cleckheaton
BD19 6DT

WS3 - Coordination

12/01/26

Proposed Isometric

3-210