
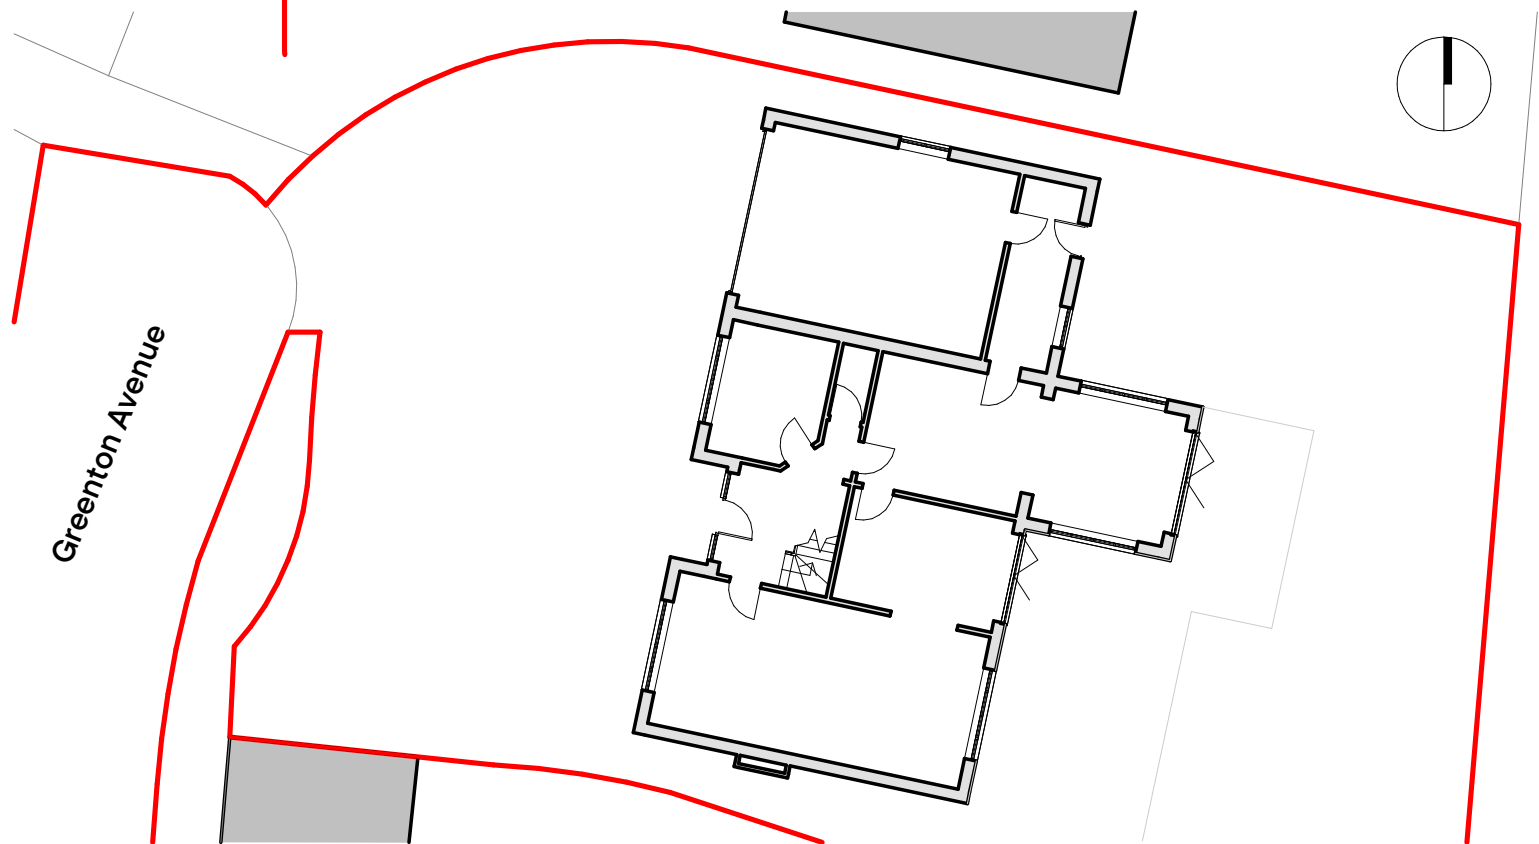
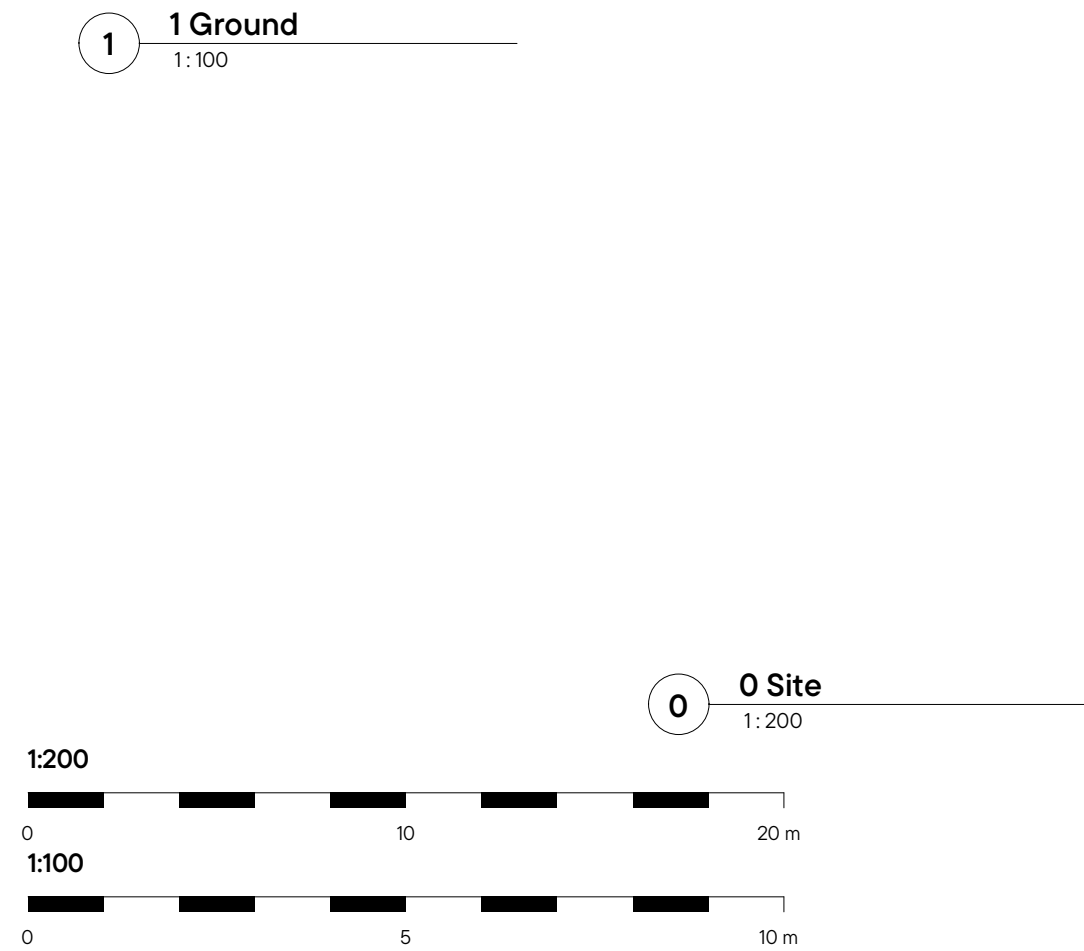
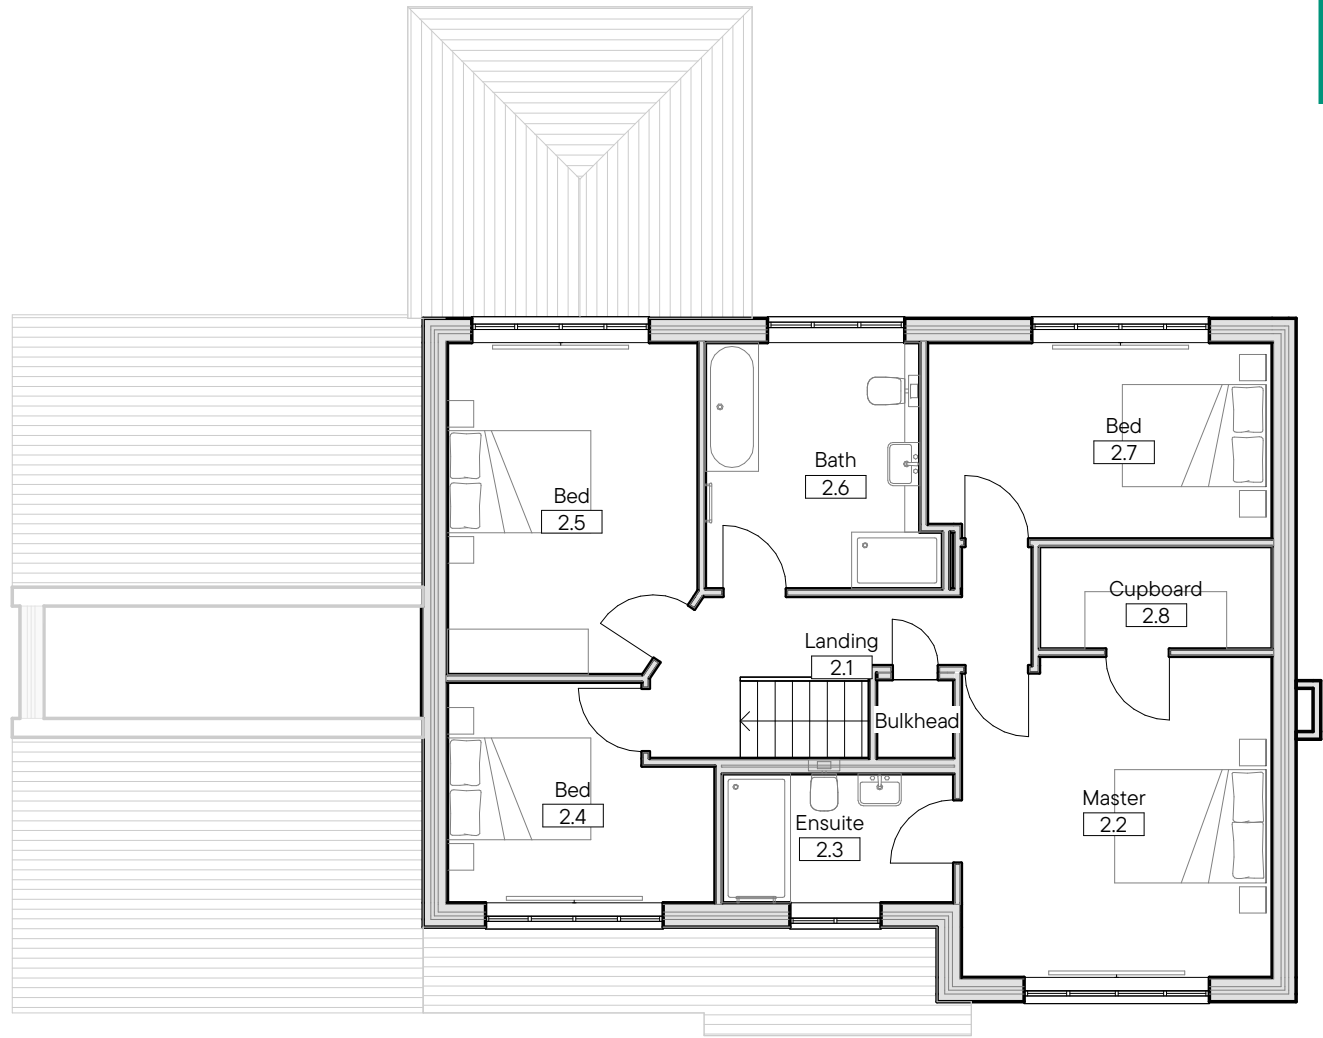


GENERAL NOTES
• To be read with all documents of Pre-Construction Information.
• Drawings only warranted for Construction use after Building Control Plans Check approval, with any conditions discharged.
• Any structure described on this drawings is indicative only.

DIMENSIONS
• Follow figured dimensions only. Do not scale for Construction.
• Dimensions in millimetres, to structure UNO.
• Dimensions for Statutory Approval purposes ONLY. Contractor MUST take site dims for construction & manufacture.

COPYRIGHT
Copyright is the property of Fern Architecture Limited. Liability is owed ONLY the person(s) commissioning, for the purposes issued.

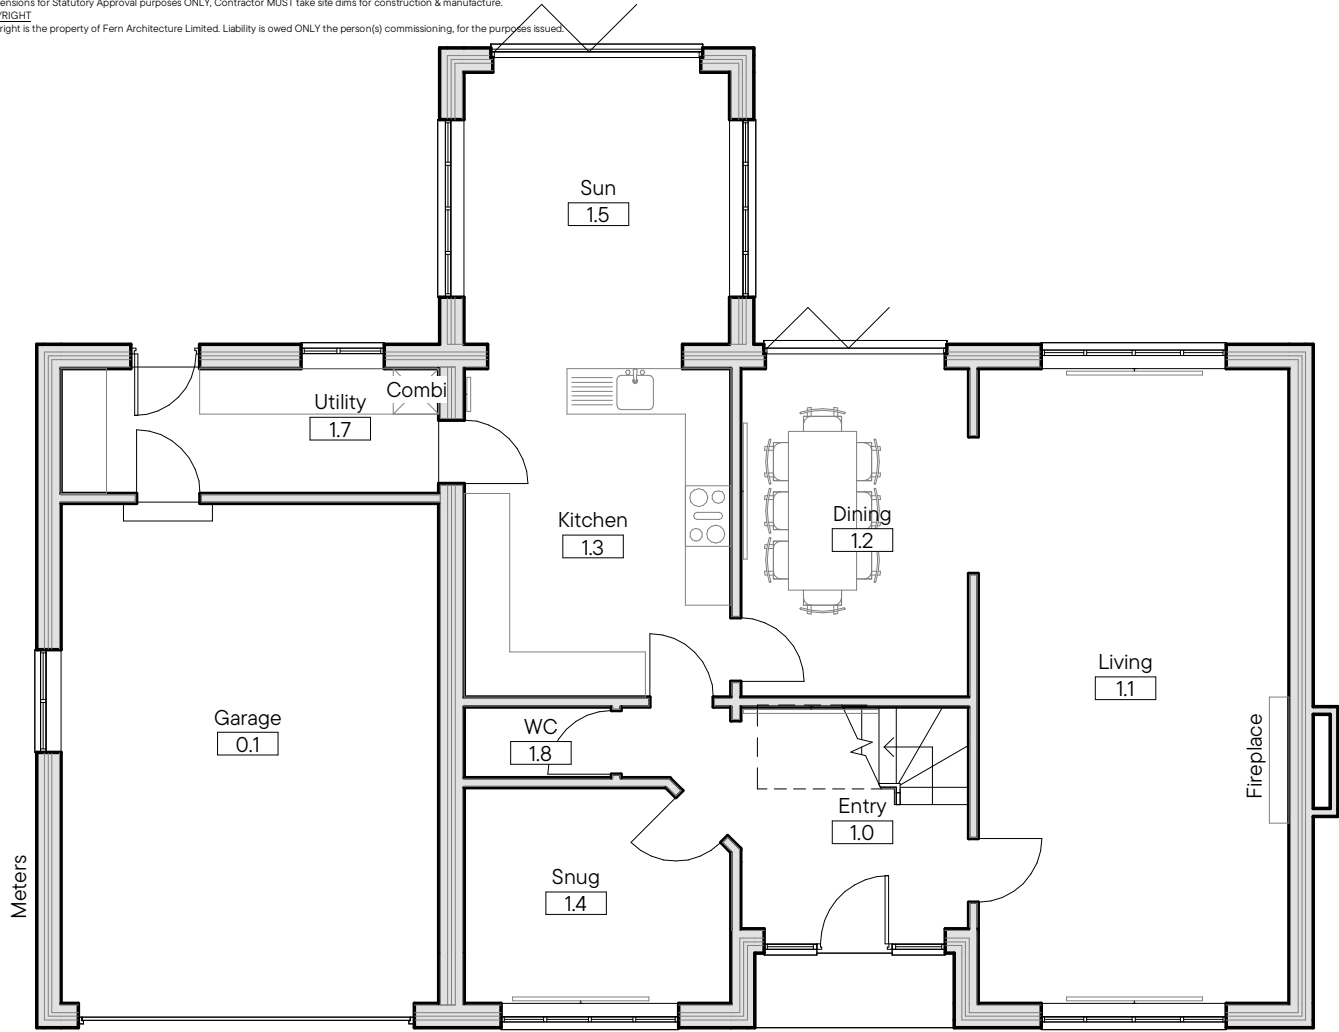

Fern
Architect

16 Shaw Gate, Haverthwaite Road
Bradford, BD15 0DQ

07849 816 250

Updated red line

1 29/02/26
Revisions

A26.214b
Harry Illingsworth

46 Greenton Avenue
Cleckheaton
BD19 6DT

WS1 - Survey As indicated
Existing Layouts

1-100