


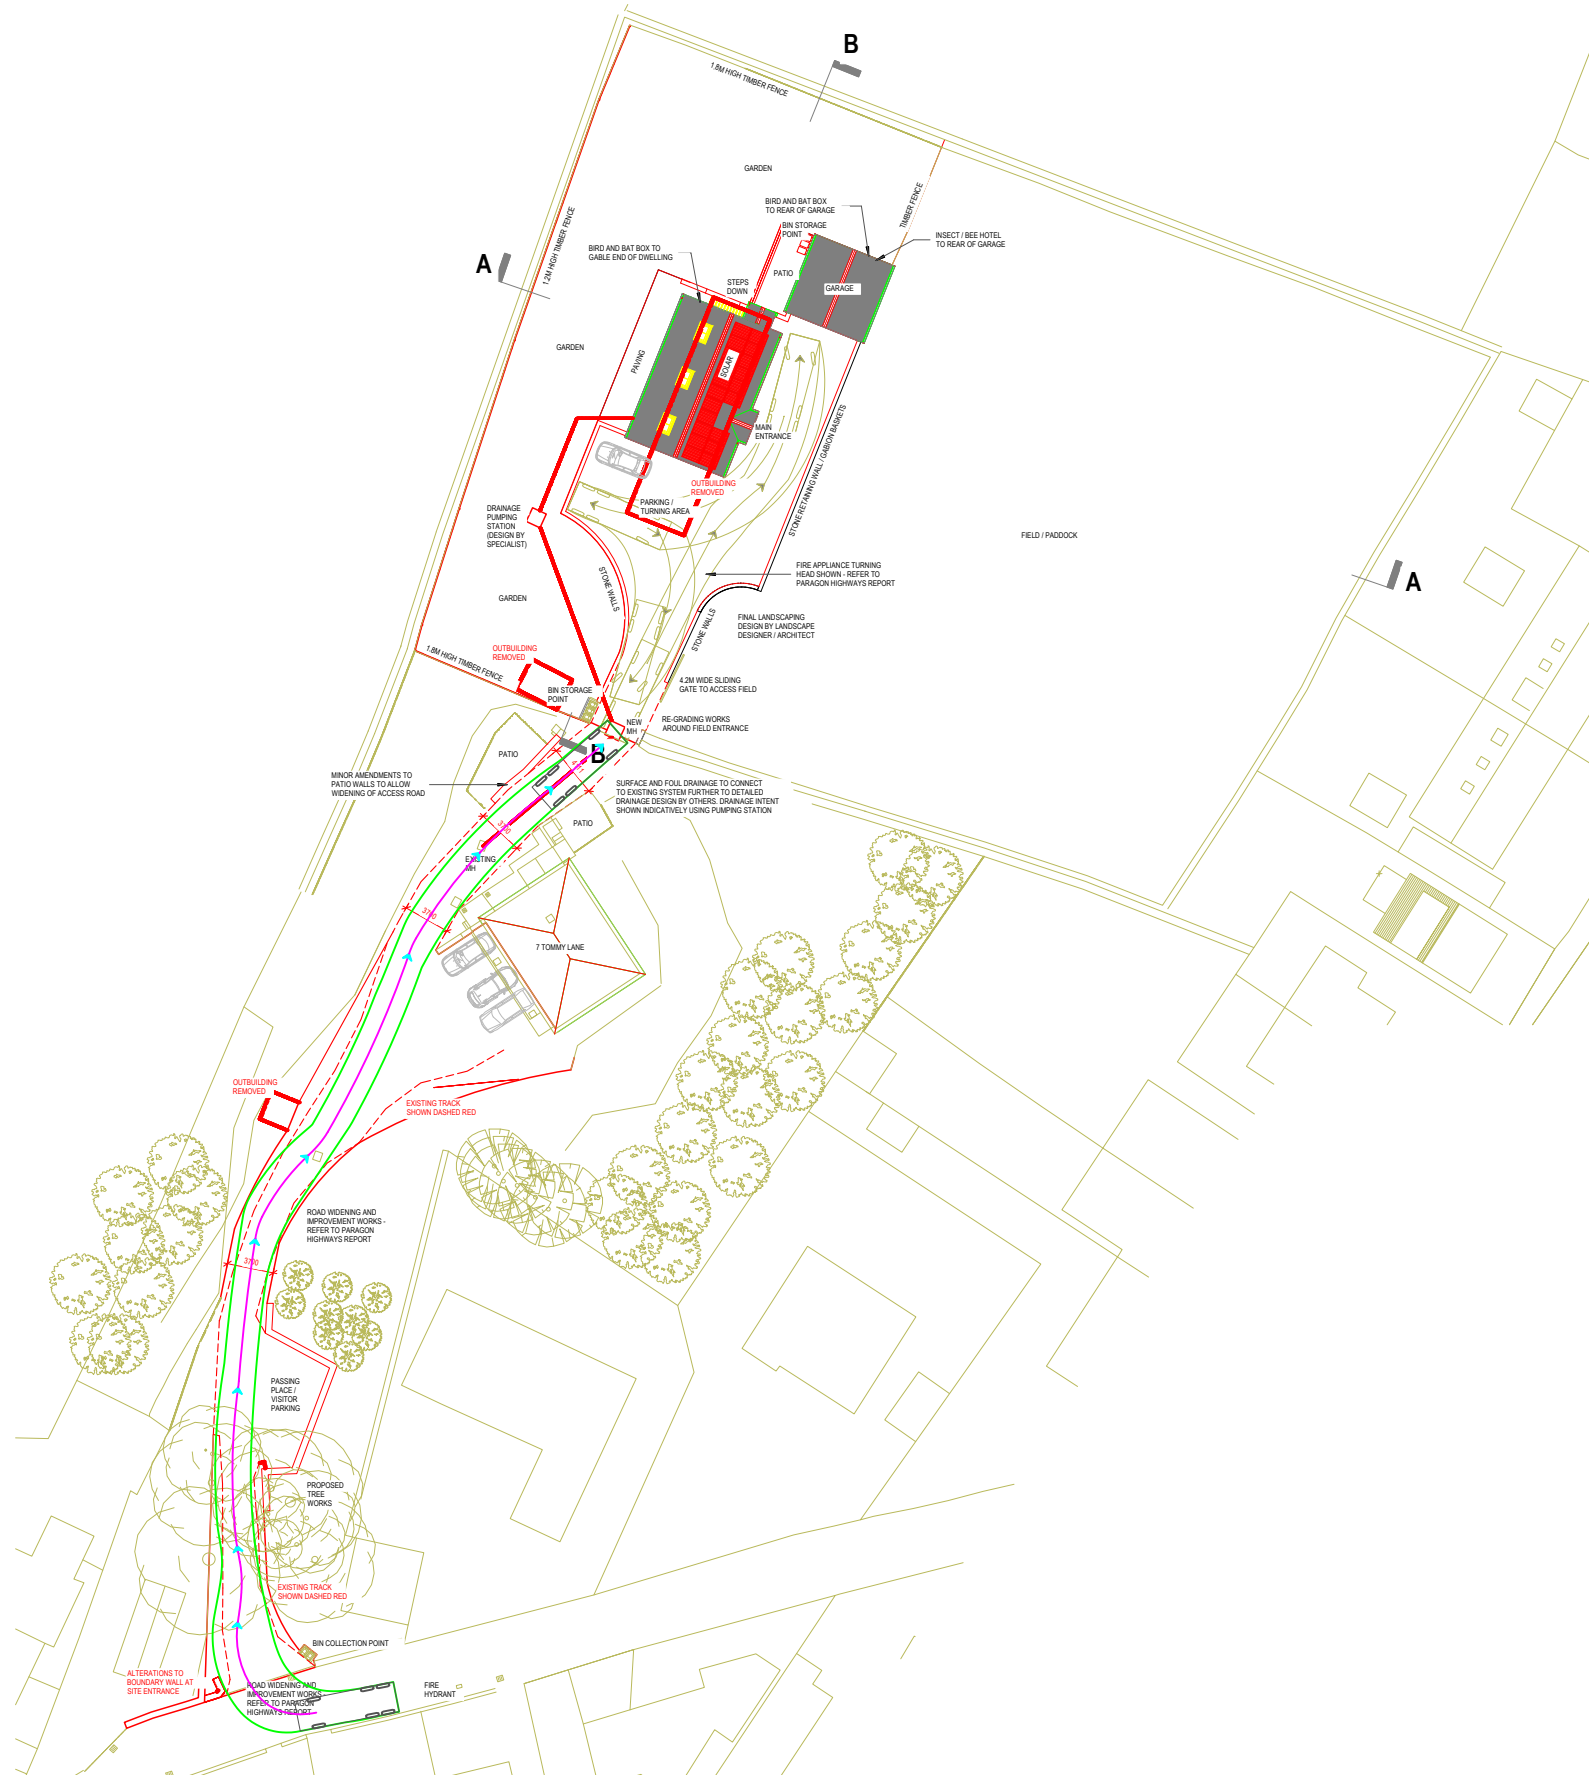

- This drawing should not be scaled for setting out purposes.
- This drawing shows the provisional design only and is subject to Local Authority approval.
- This drawing is based upon a topographical / ordnance survey provided by others.



PROJECT TITLE
TOMMY LANE LINTHWAITE

DRAWING TITLE
FIRE APPLIANCE TRACKING

DRAWING NUMBER					
ORIGINATOR	PROJECT	VOL.	TYPE	ROLE	NUMBER
PRGN -	2205 -	HGN -	DR -	CH -	0001

CLIENT
ROGER DYSON

SCALE	SIZE	DRAWN	CHECKED	AUTHORISED	DATE
1:600	A3	EM	LO	LO	JUNE 26

PARAGON HIGHWAYS
PEACH HOUSE WEST, THE WALLED GARDEN
NOSTELL ESTATE YARD
WAKEFIELD WF4 1AB

01924 291536
MAIL@PARAGONHIGHWAYS.COM

COPYRIGHT © 2024 PAUL HOWARTH HIGHWAY CONSULTANTS LTD T/A PARAGON HIGHWAYS