




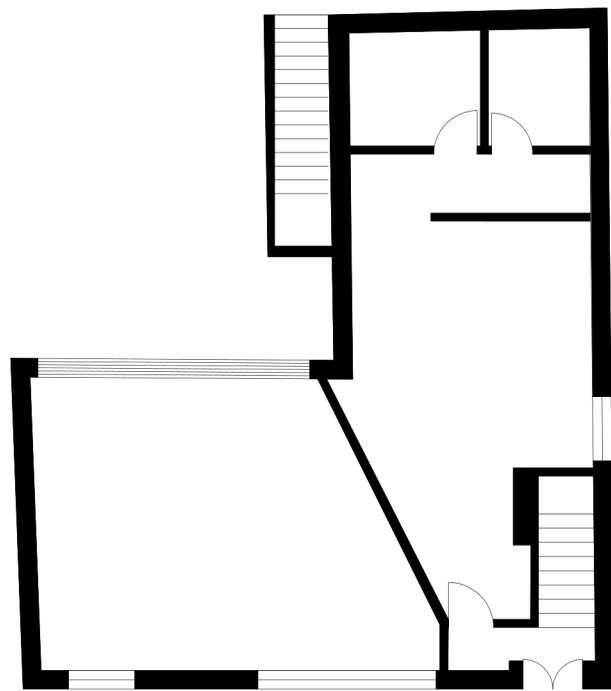


Existing ground floor

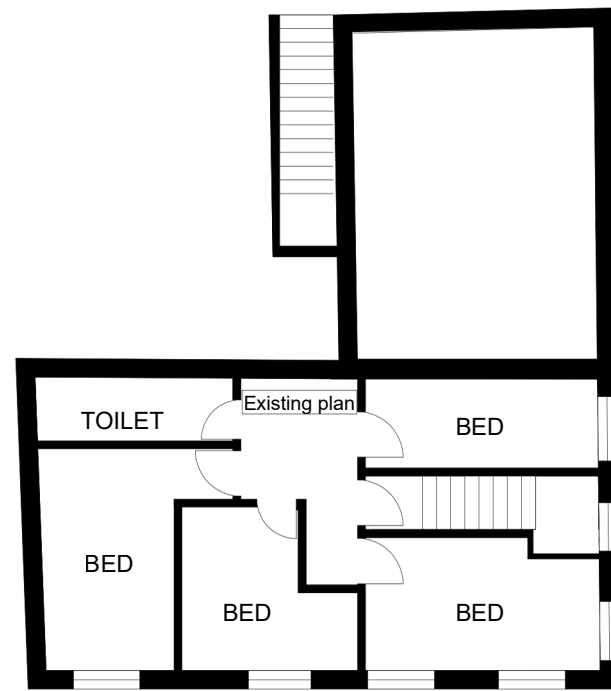

Existing top floor

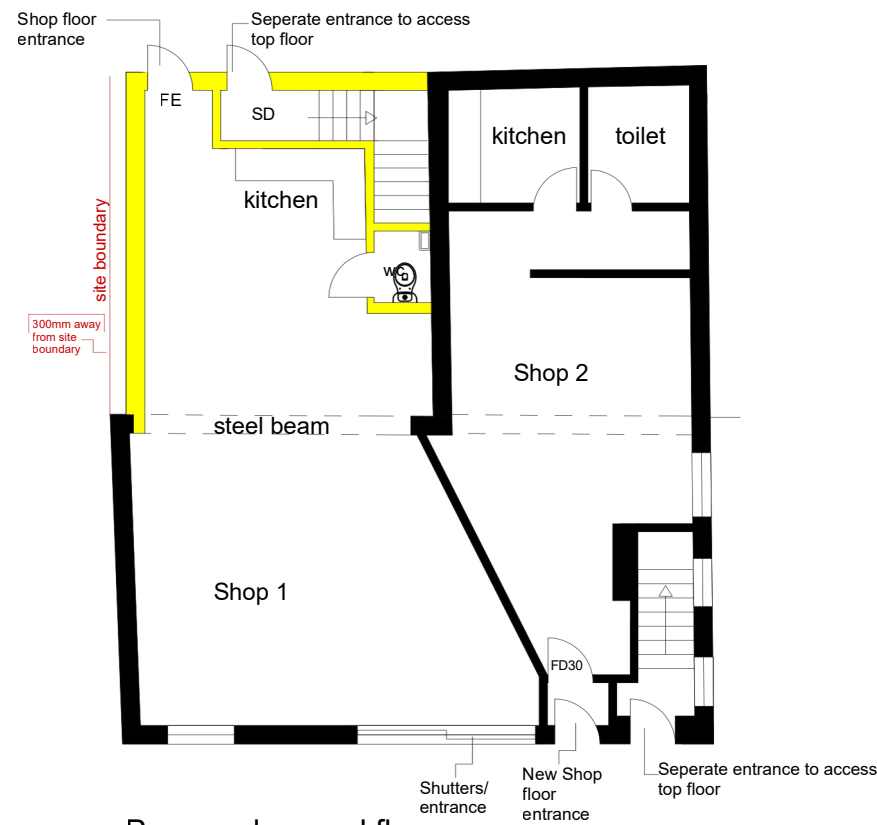

Proposed ground floor

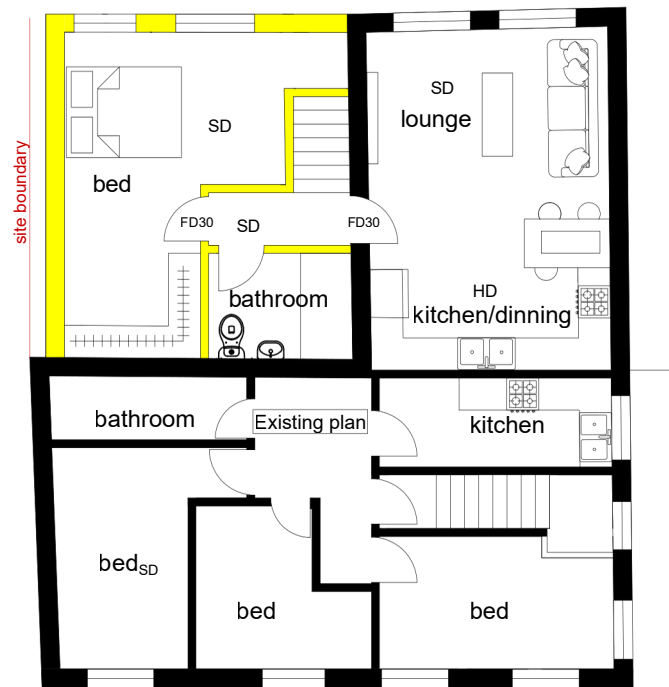


Proposed top floor

Important Notice

Do not scale off this drawing. Critical dimensions should be checked on site prior to works commencing. Dimensional conflicts should be brought to RIM Architectural Services LTD attention as soon as they become apparent. Failure to do so could render the contractors or builders liable for potential subsequent losses and impact on timescale. Copyrights reserved in this drawing and any works executed from this drawing remains the property of RIM Architectural Services LTD. Further copies must not be made without the prior permissions of RIM Architectural Services LTD.

Revisions

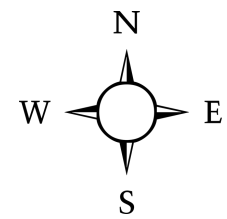

Notes :



Address : 114 Westbourne road, Huddersfield HD14LF
Mobile : 07926268759

Address
32A Lower Fitzwilliam St, Huddersfield HD1 6AS

Drawing Title
floorplans

Date
Scale 1:100@
A3 size

Drawing no.
101
Revisions