


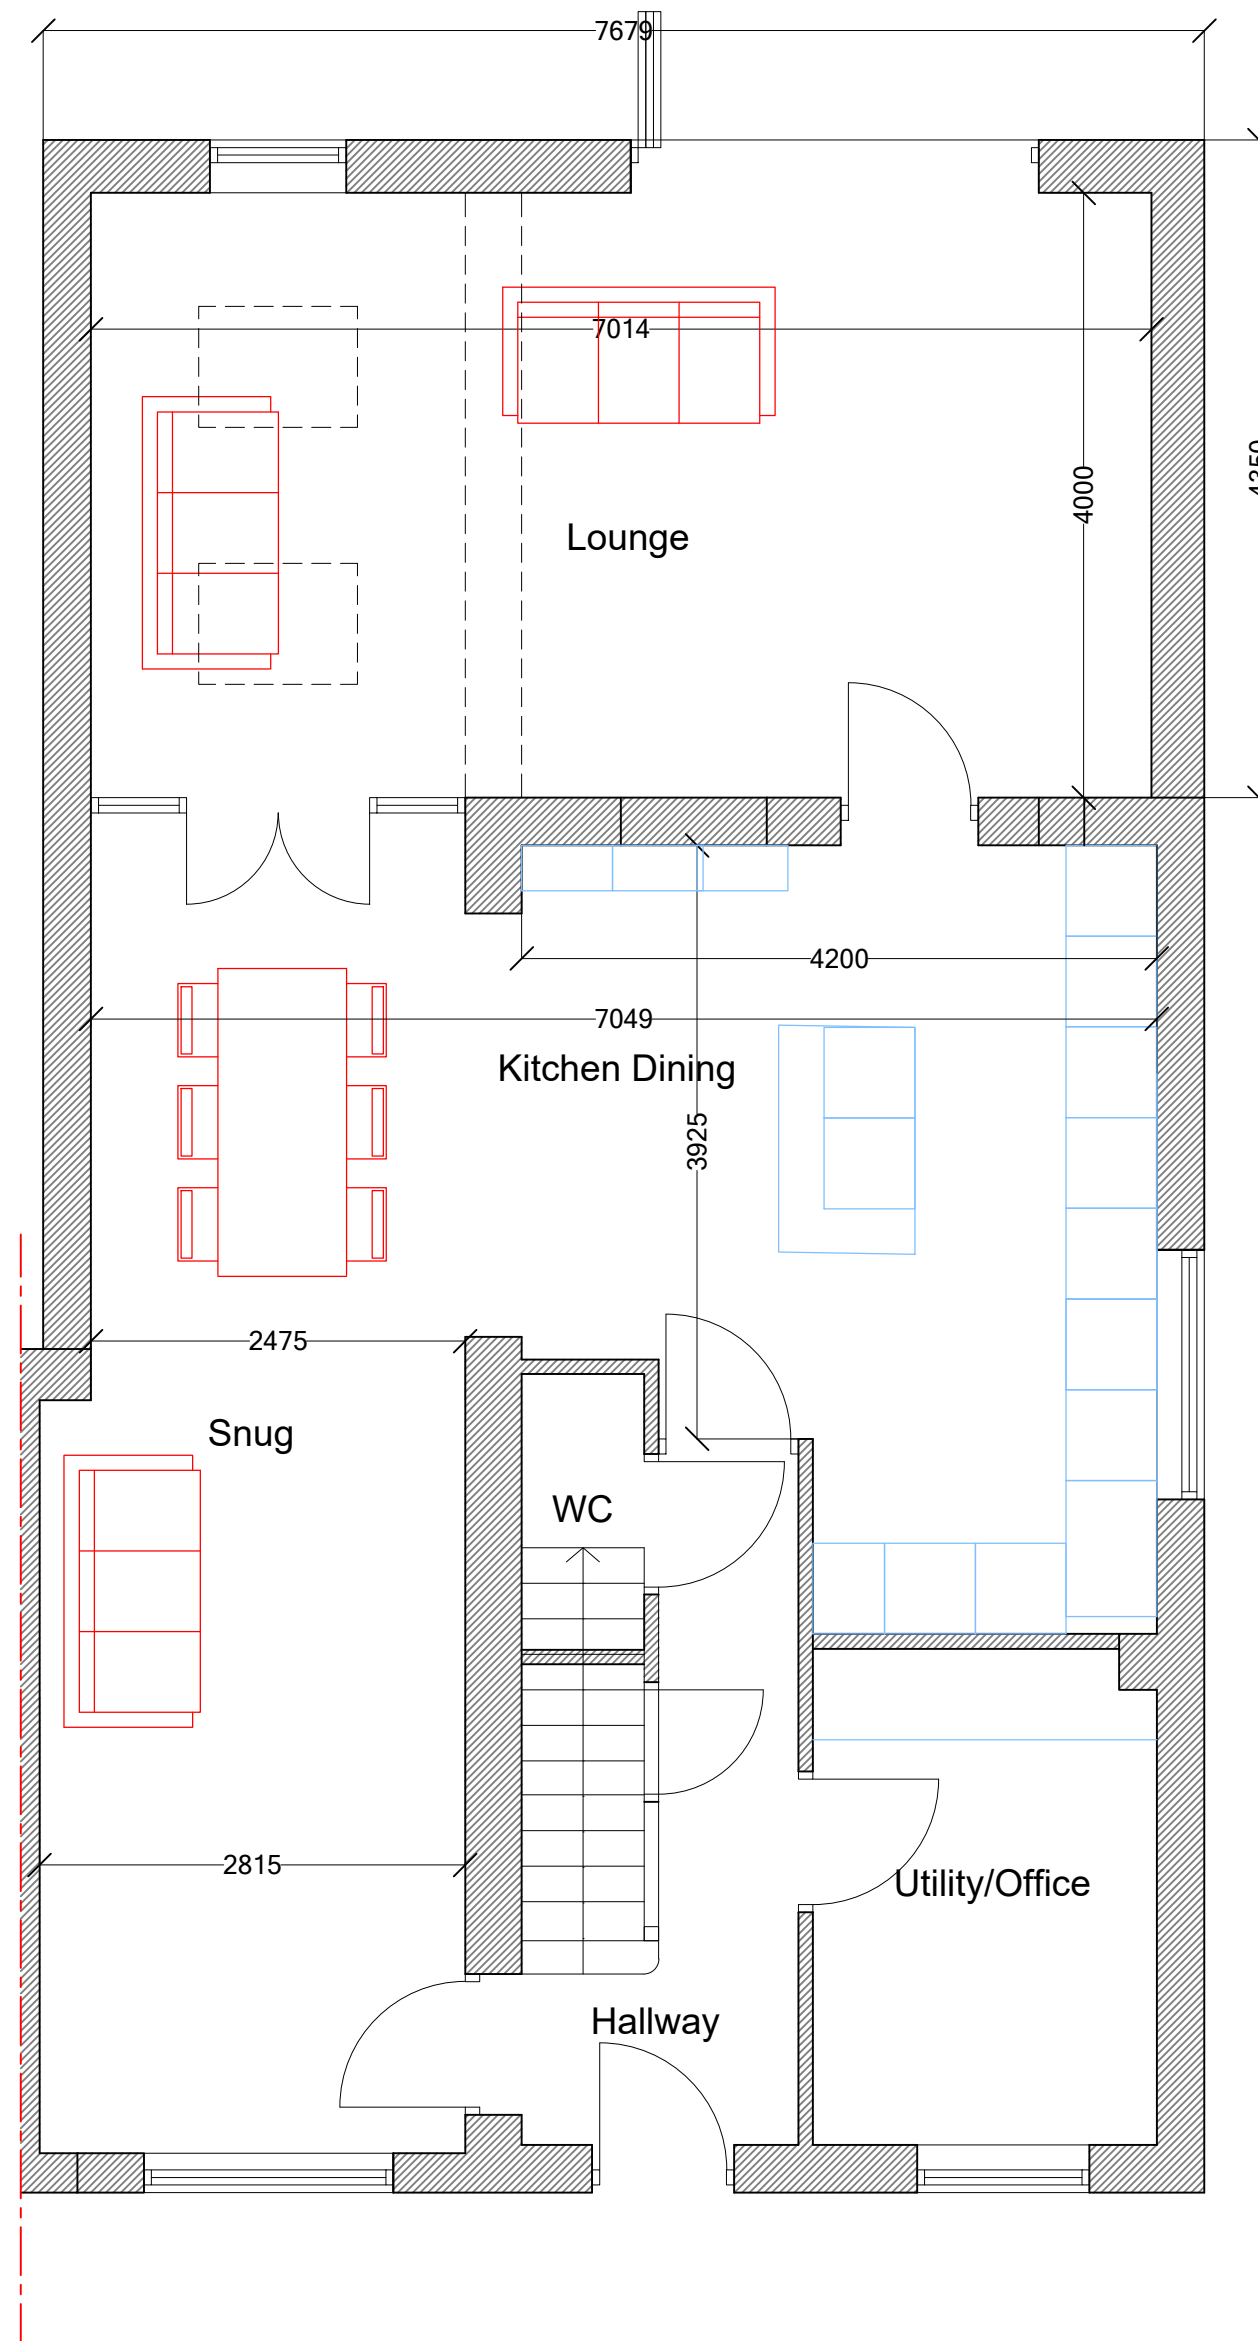


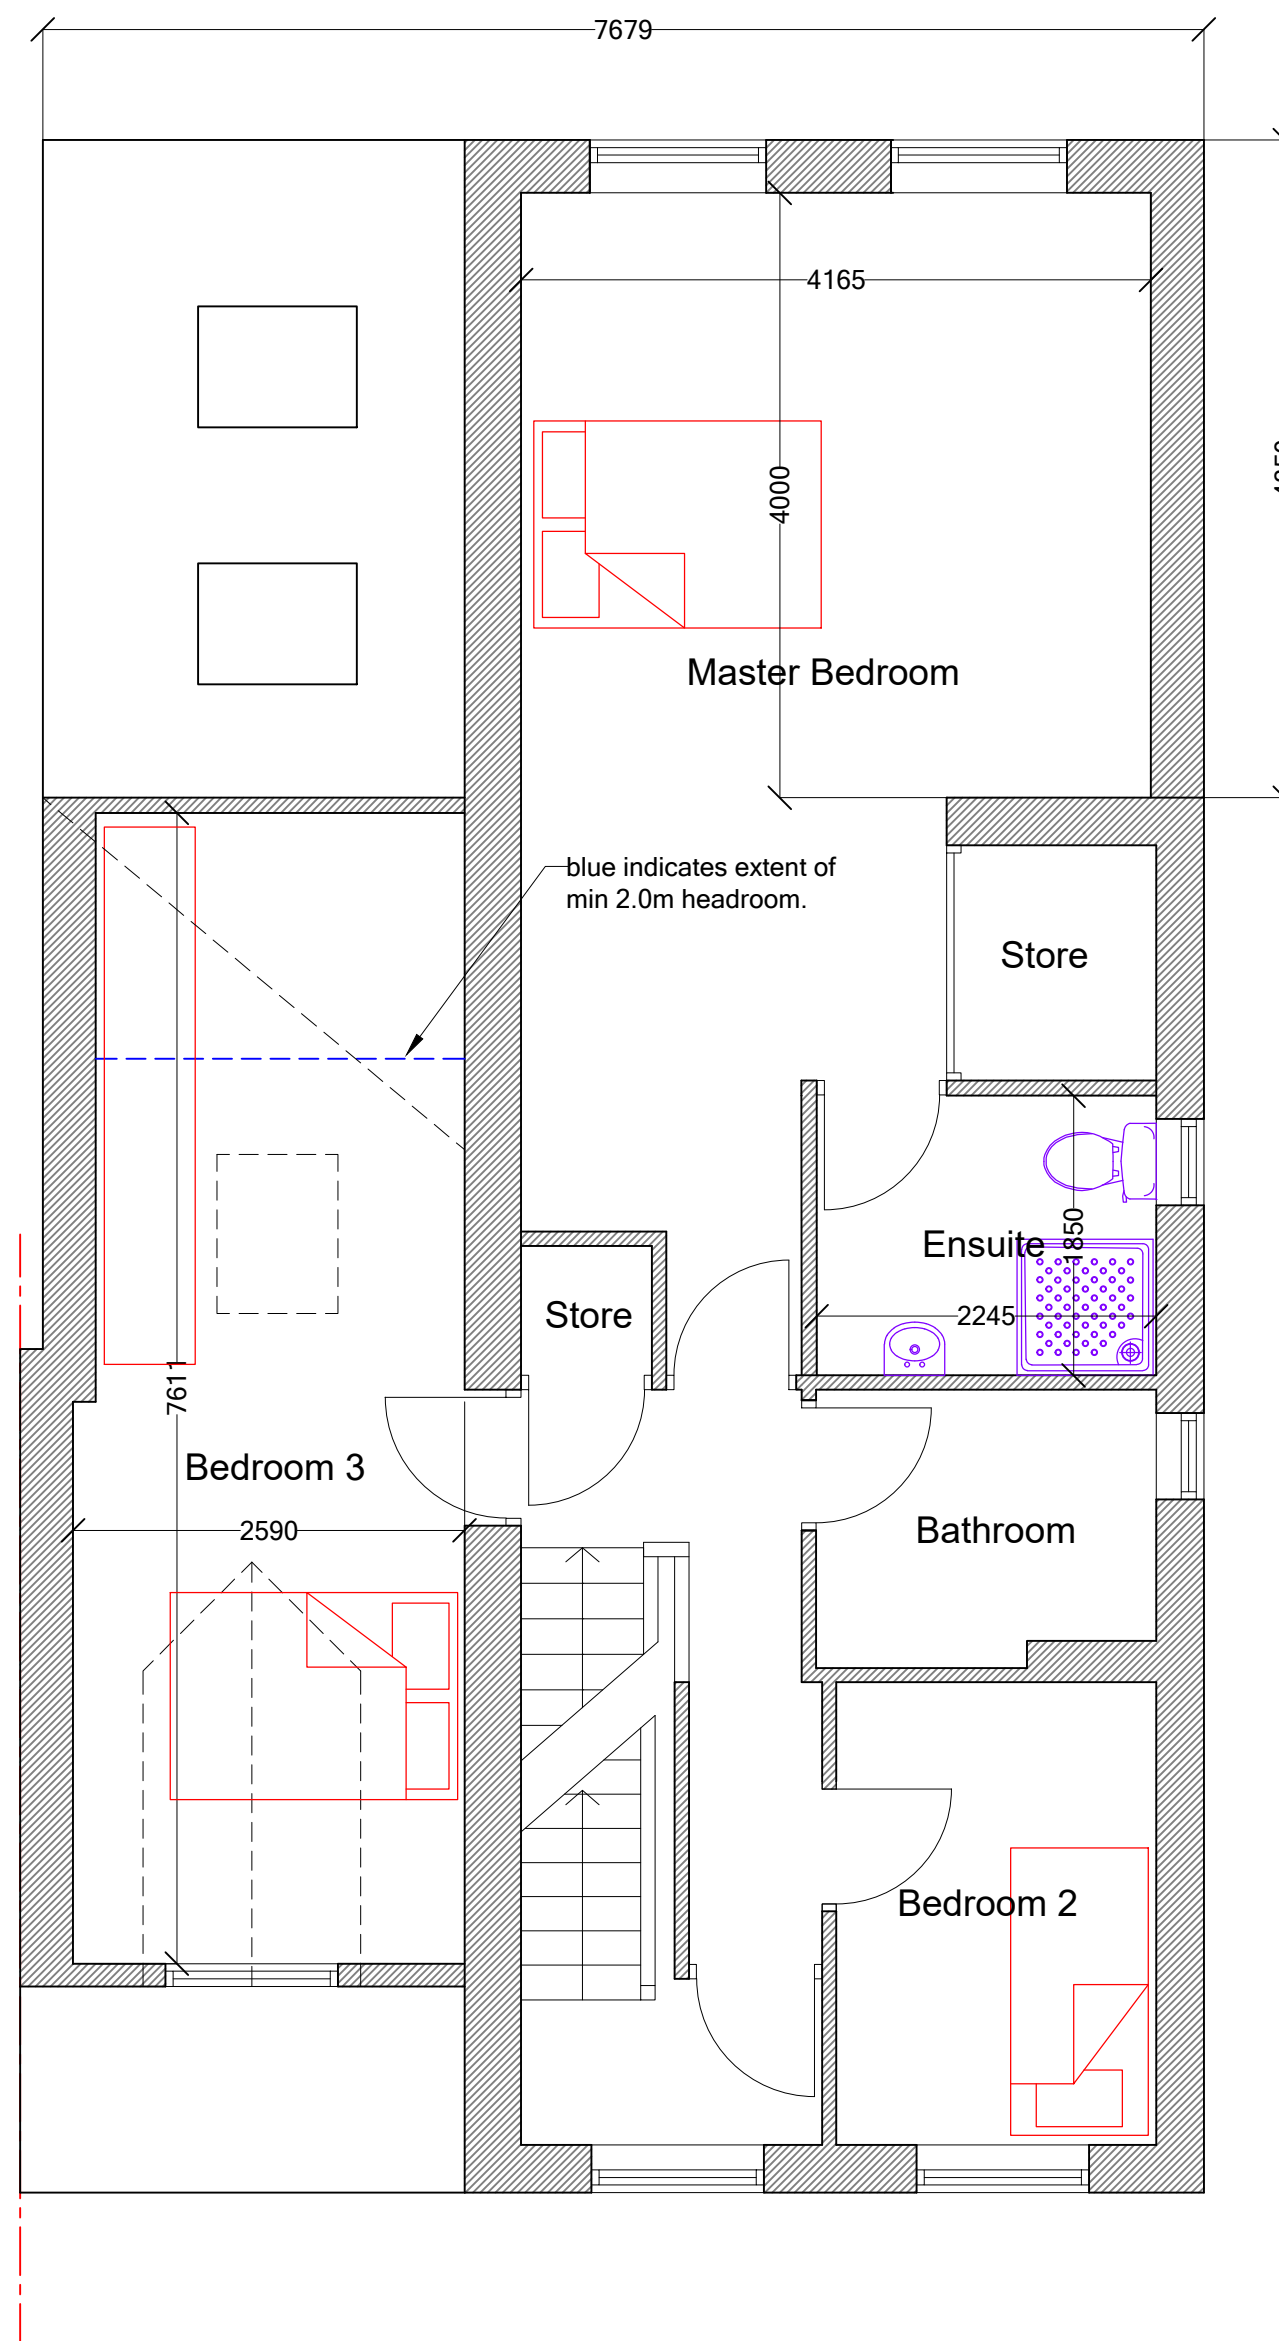

PROPOSED GROUND FLOOR PLAN 1:50

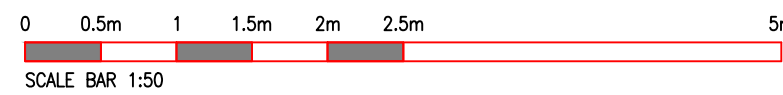

PROPOSED FIRST FLOOR PLAN 1:50

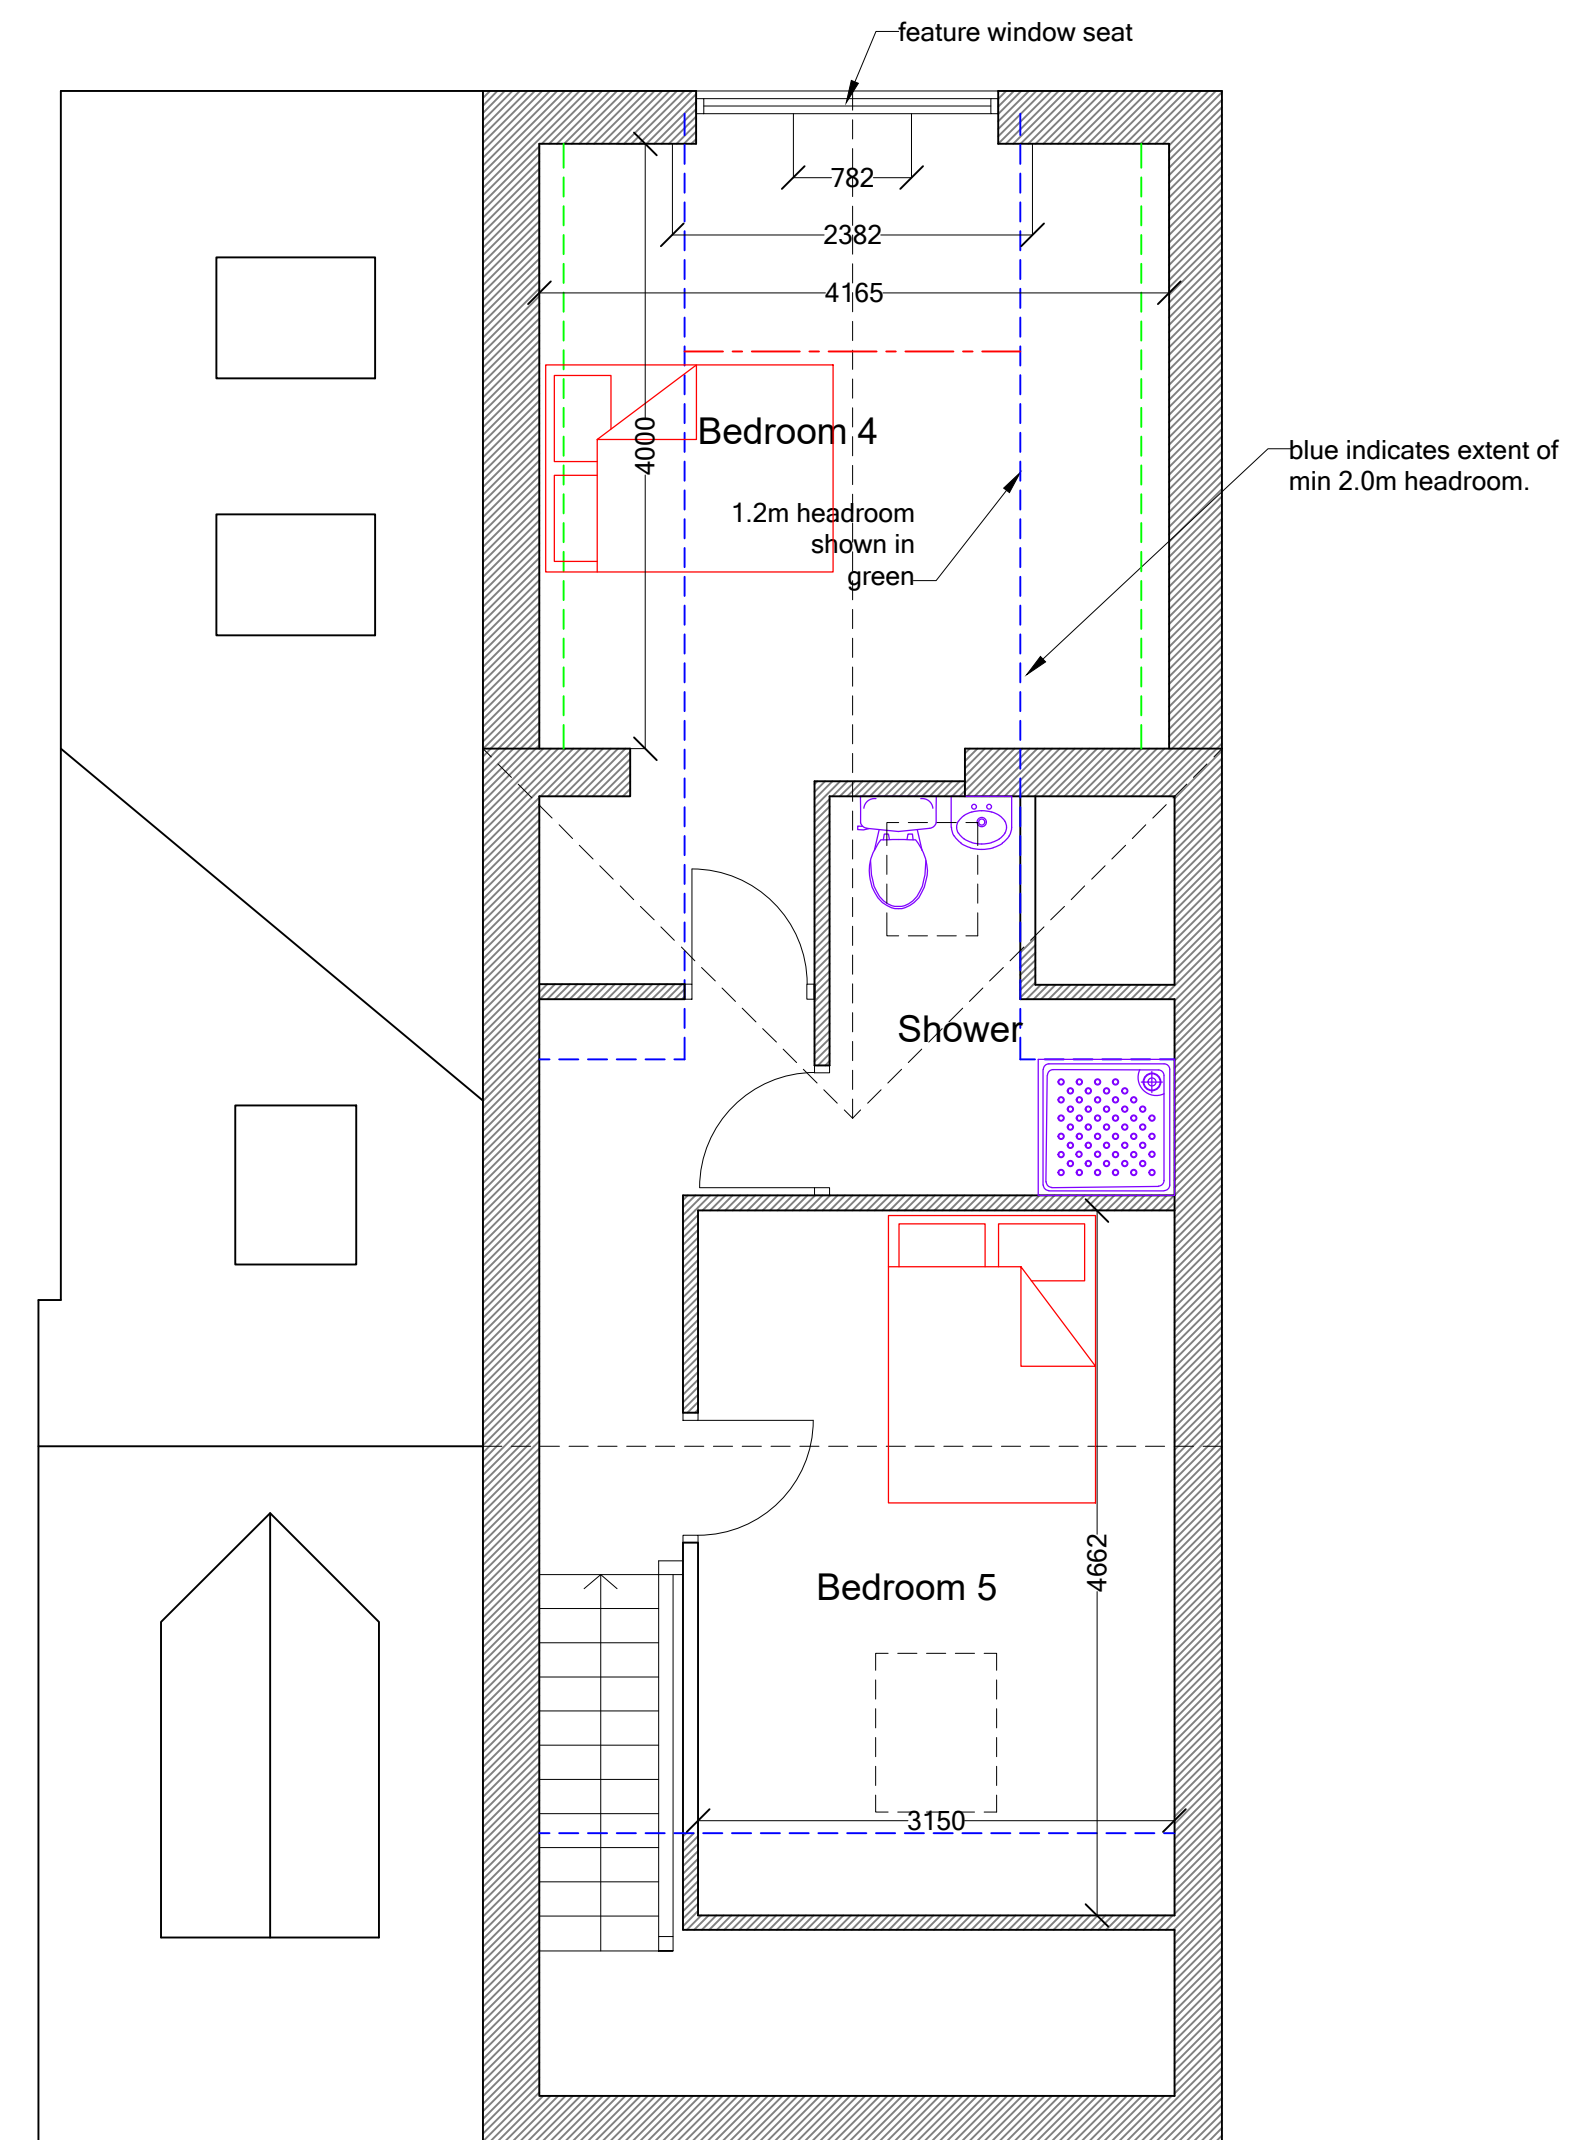

PROPOSED SECOND FLOOR PLAN 1:50

REV :

CLIENT :
Mahmood

ADDRESS :
**37 Sylvan Ridge
Huddersfield
HD2 1ZH**

PROJECT :
Proposed Plans

DATE :
Feb 2026

ISSUE :
PLANNING: ☒ B.REGULATIONS: ☐ GENERAL: ☐

DRAWING REF :
2205-26-002

REVISION: **E** SCALE: **1-50@A1**

Drawings are to scale indicated for planning purposes
No scaling permitted for construction purposes
Information on this drawing is copyright. All rights reserved.
No part of this work may be reproduced or transmitted in
any form by any means, either electronically, mechanically,
by photocopying, recording or otherwise stored in any
retrieval system of any nature, without the express consent
of Langley Architectural.