


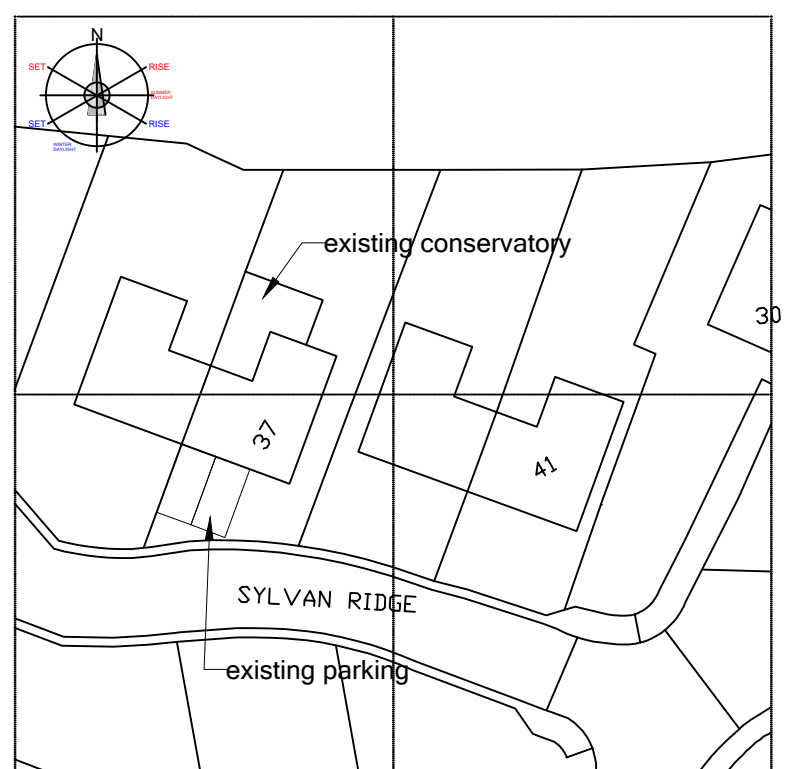


0 5m 10m 15m 20m 25m 50m
SCALE BAR 1:500

EXISTING BLOCK PLAN 1:500




0 5m 10m 15m 20m 25m 50m
SCALE BAR 1:500

PROPOSED BLOCK PLAN 1:500

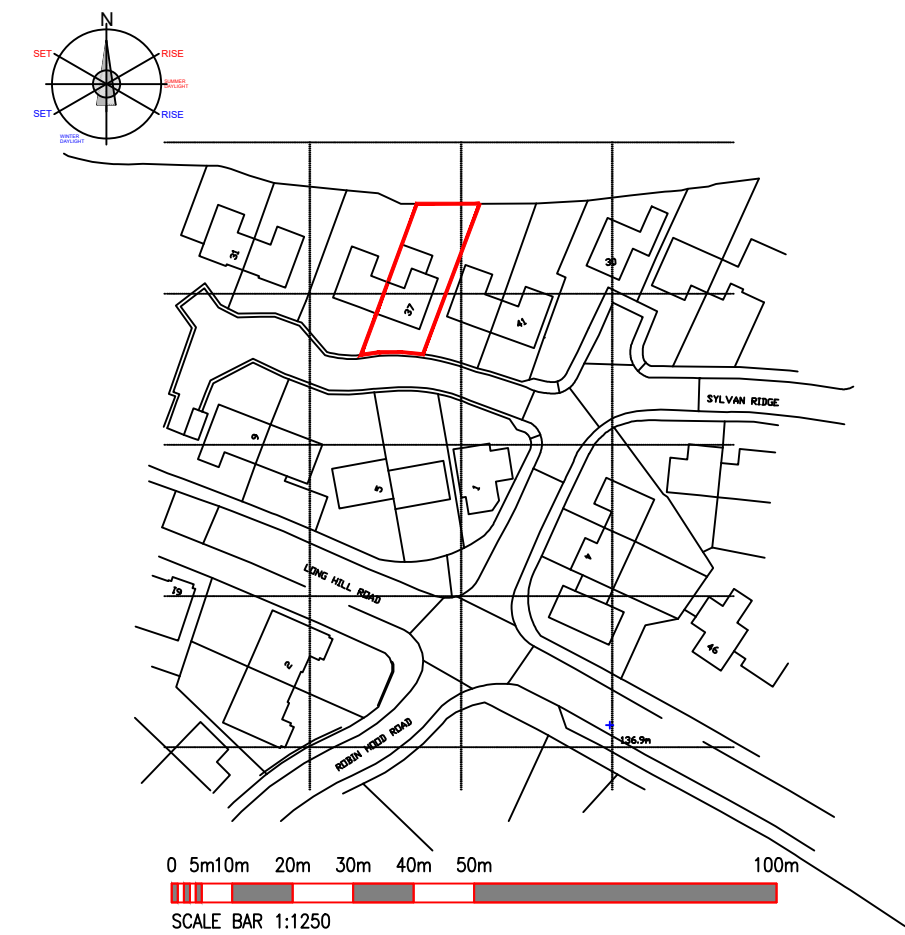


0 5m 10m 20m 30m 40m 50m 100m
SCALE BAR 1:1250

LOCATION PLAN 1:1250

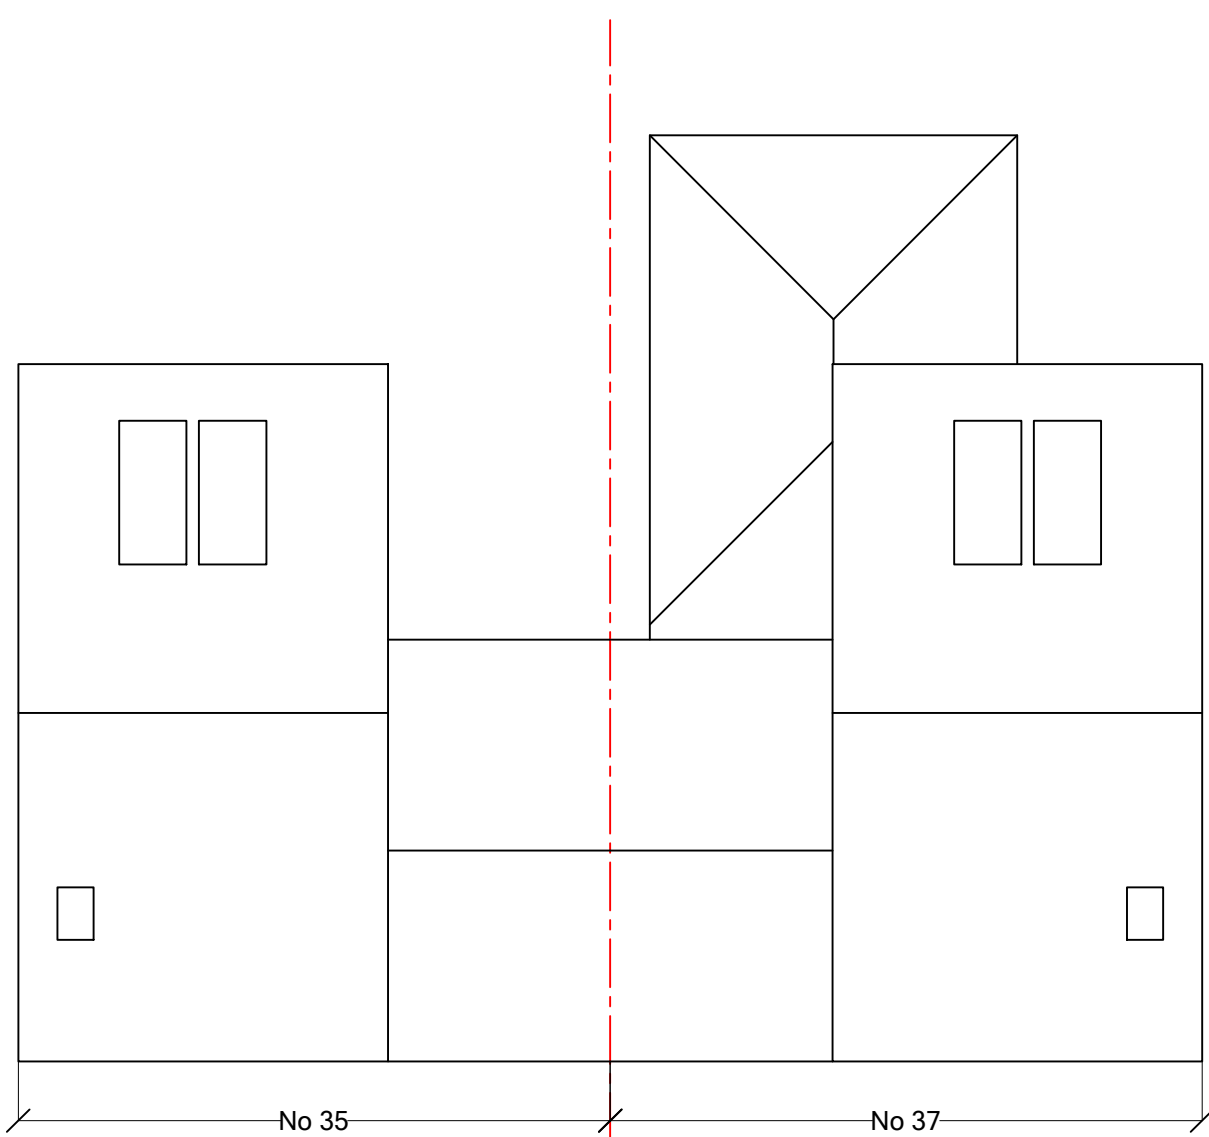

EXISTING ROOF PLAN 1:100

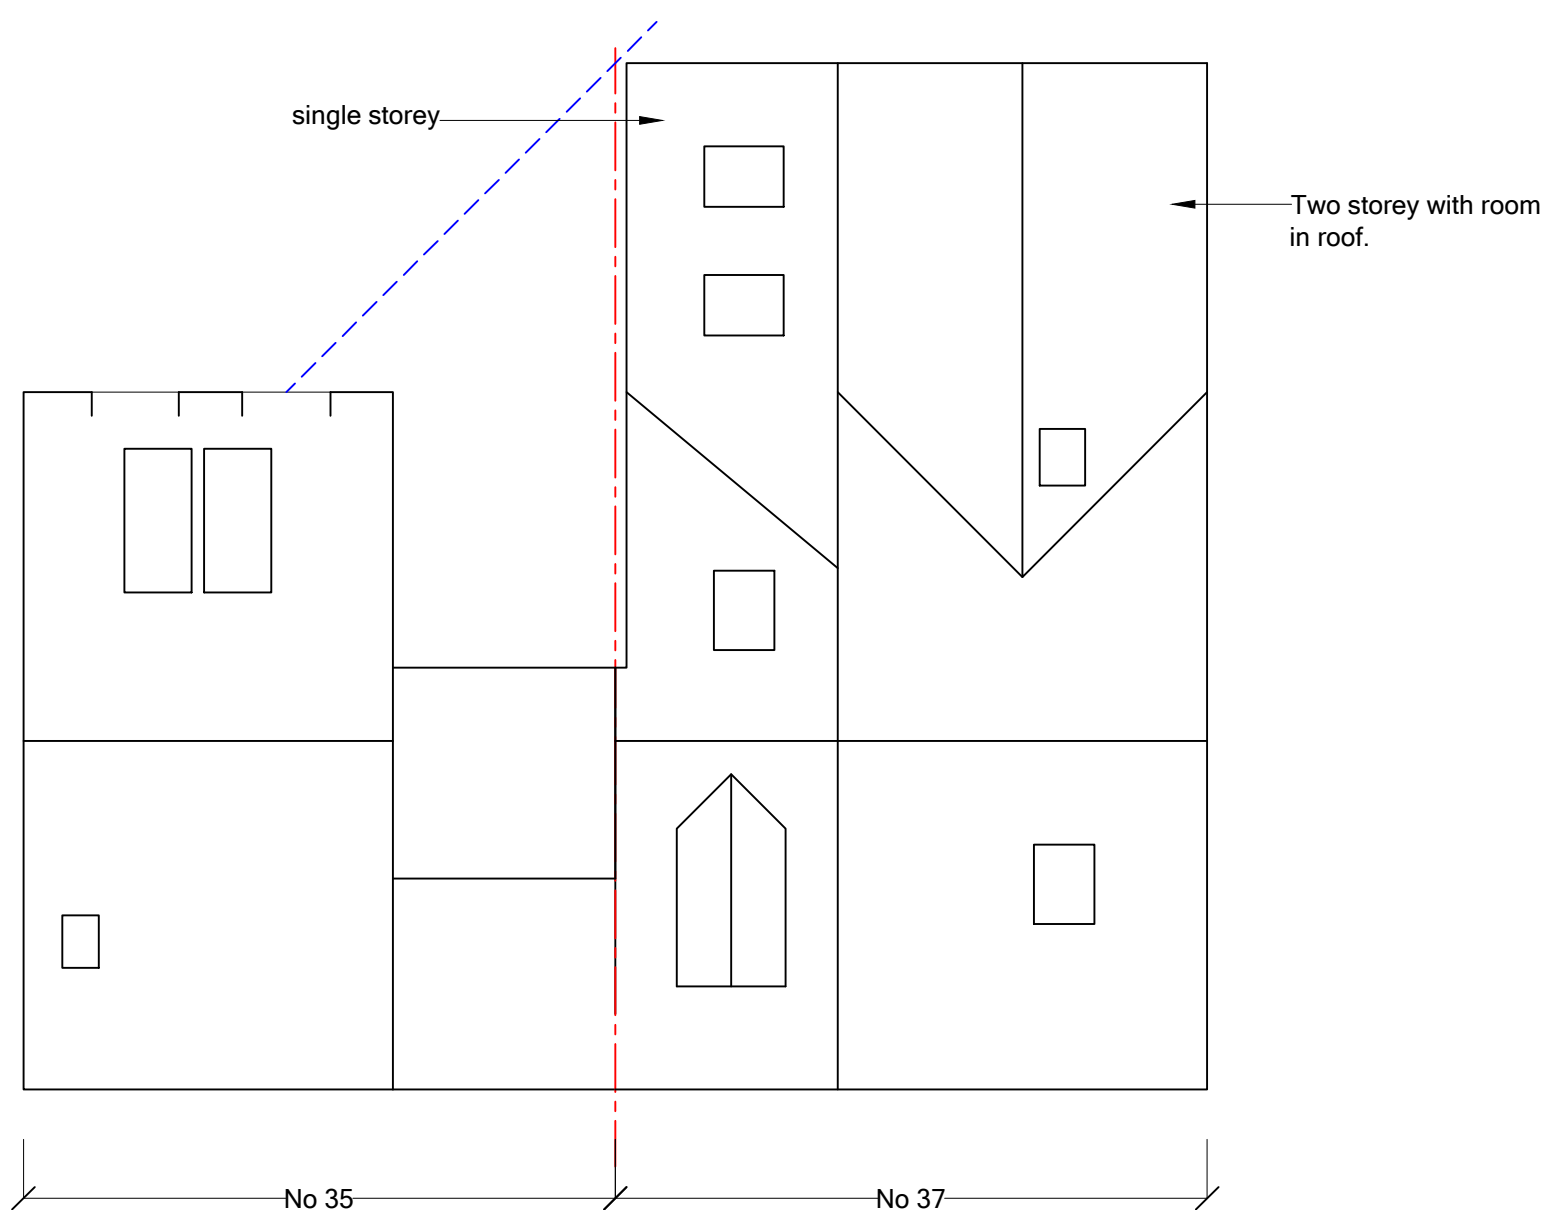

PROPOSED ROOF PLAN 1:100

0 1m 2m 3m 4m 5m 10m
SCALE BAR 1:100

REV :

CLIENT :
Mahmood

ADDRESS :
**37 Sylvan Ridge
Huddersfield
HD2 1ZH**

PROJECT :
**Proposed Location, Block &
Roof Plans.**

DATE :
Feb 2026

ISSUE :
PLANNING: B.REGULATIONS: GENERAL:

DRAWING REF : REVISION: SCALE:
2205-26-004 B As Shown@A1

Drawings are to scale indicated for planning purposes
No scaling permitted for construction purposes
Information on this drawing is copyright. All rights reserved.
No part of this work may be reproduced or transmitted in
any form by any means, either electronically, mechanically,
by photocopying, recording or otherwise stored in any
retrieval system of any nature, without the express consent
of Langley Architectural.