



Existing North Facing Elevation
scale 1 : 500 @ A3

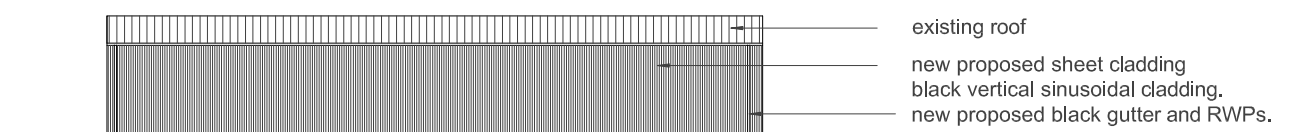

Proposed North Facing Elevation
scale 1 : 500 @ A3

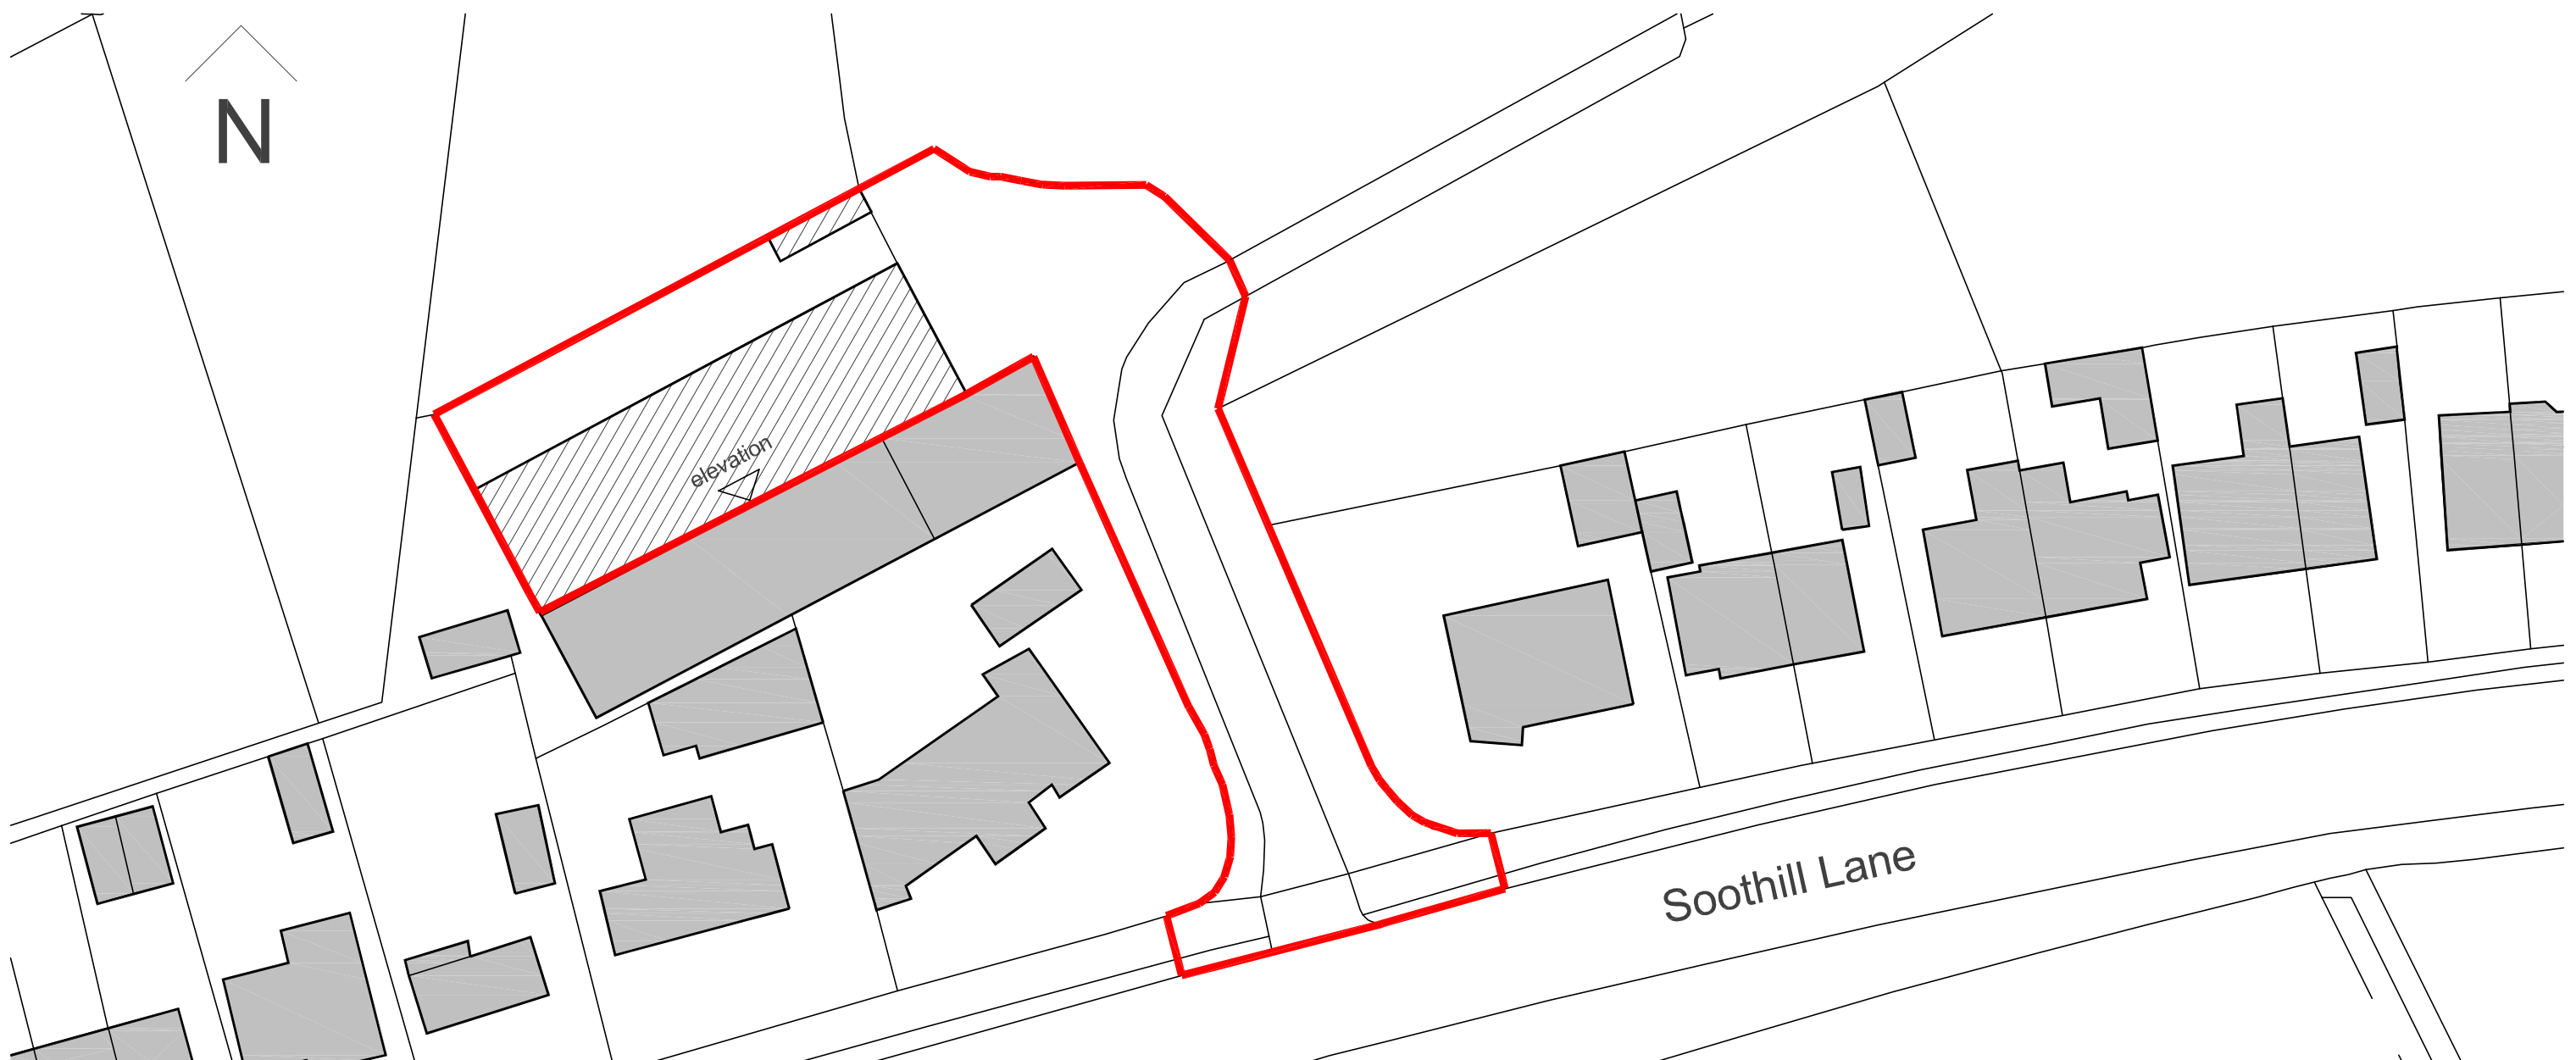

Existing Block and Demolition Plan
scale 1 : 500 @ A3



Buildings to be demolished

client name	Enterprise Trading Limited 234 Bradford Road, Batley, W Yorkshire	project number 25.162	plot date 04/03/26	Rev	Description	Date	Dr by	App by
project	New Dwelling Land at the Rear of 353 Soothill Lane Batley WF17 6ES	drawing number 105	rev -	scale 1:500 @A3	original by jszn	date created 04/03/26	approved by npj	This drawing is to be read in conjunction with all related drawings. All dimensions must be checked and verified on site before commencing any work or producing shop drawings. The originator should be notified immediately of any discrepancy.
drawing	Existing Block and Demolition Plans			issue status planning submission				

nj-ARCHITECTS

10 Castle Yard, Ilkley, LS29 9DT

T: 01943 608311

E: info@nj-architects.co.uk

W: www.nj-architects.co.uk

RIBA

Chartered Practice