


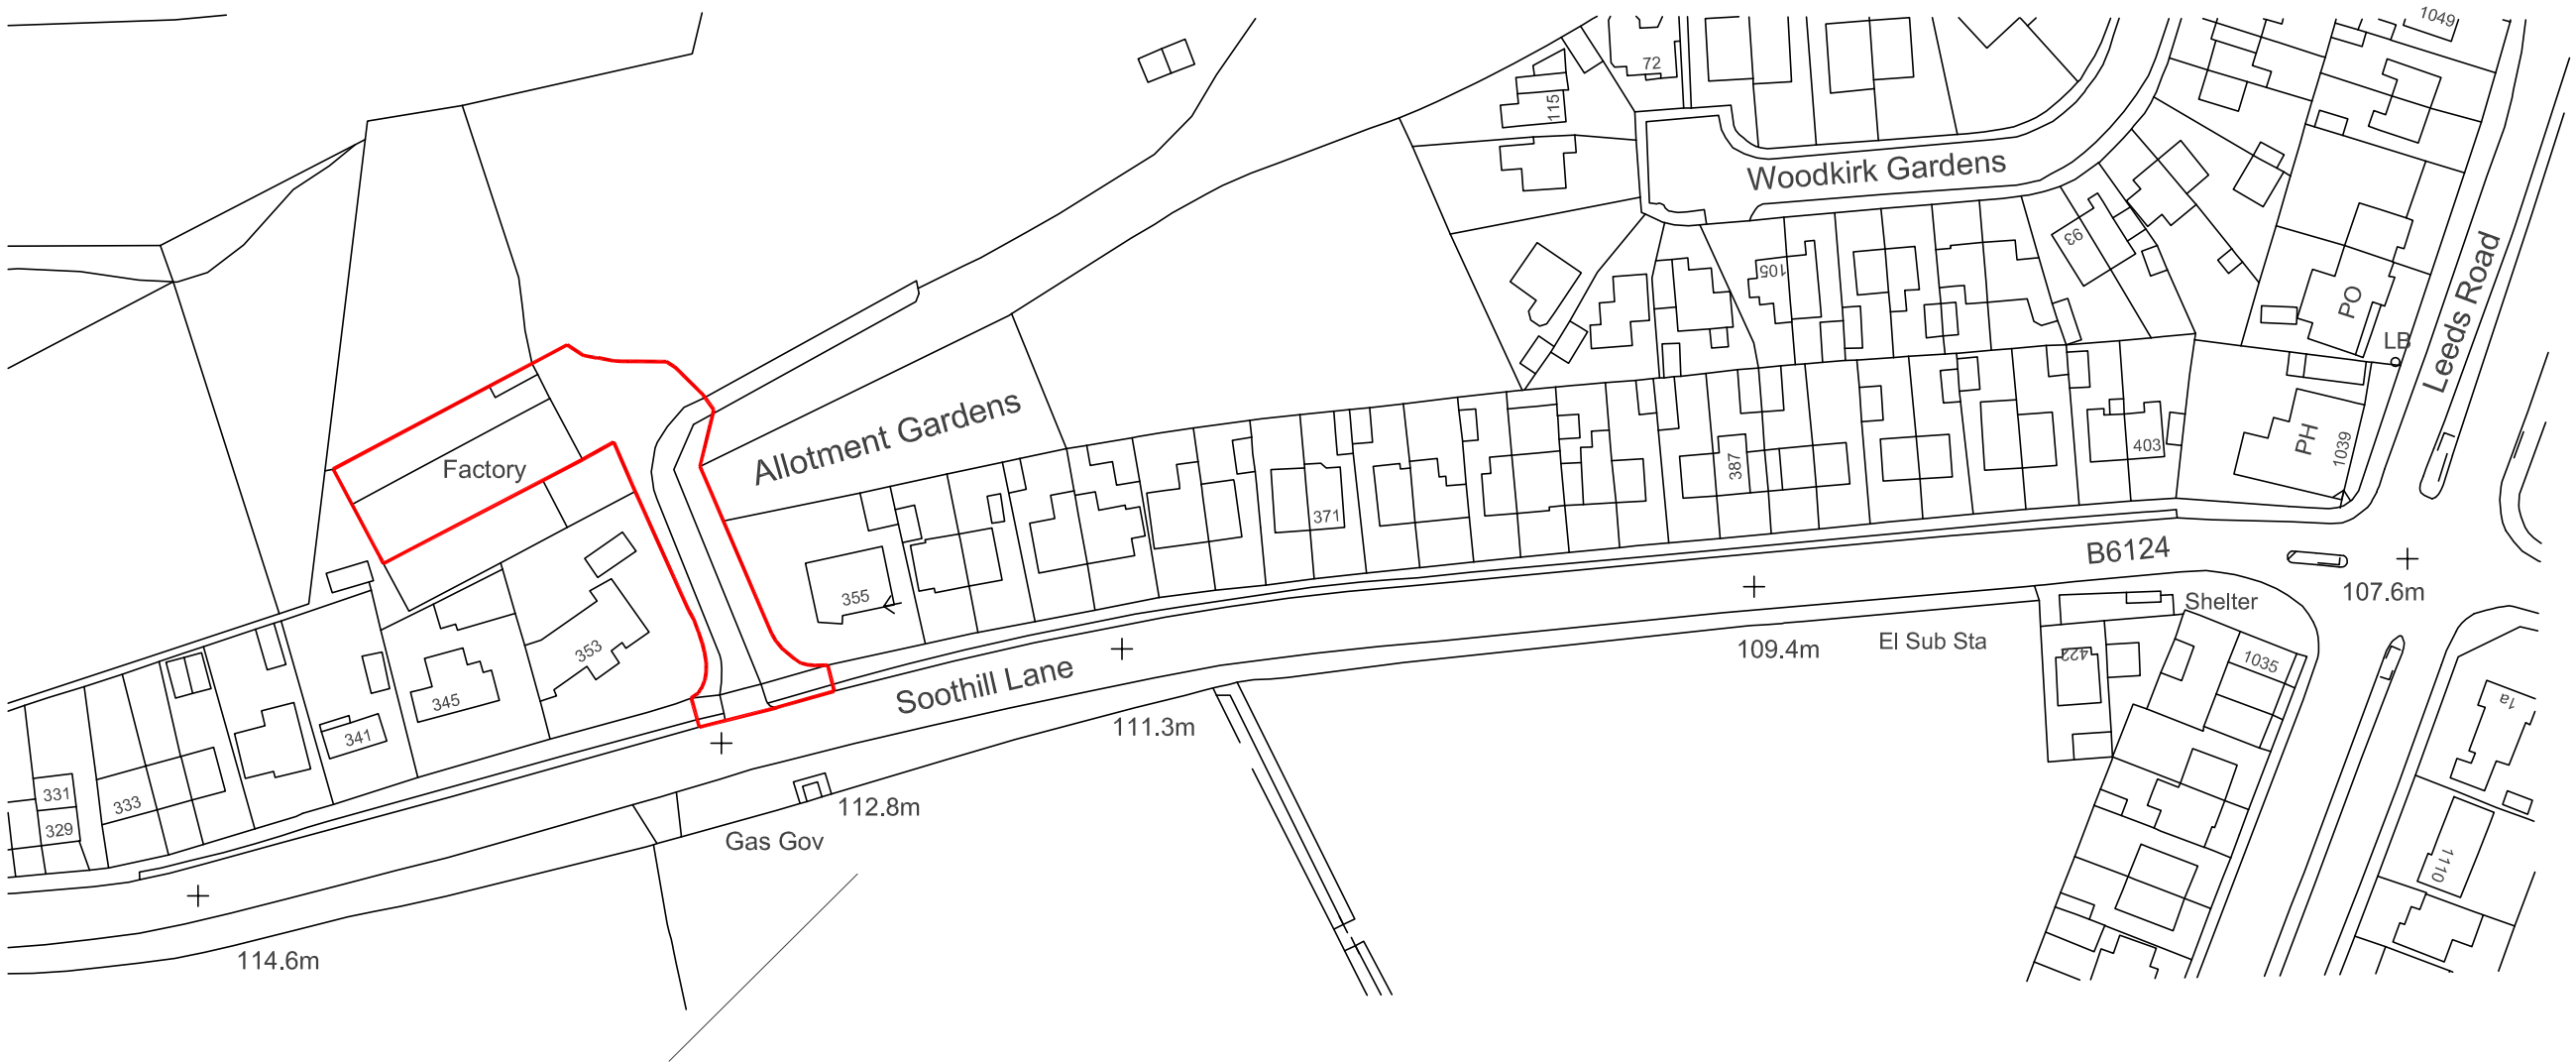

client name
Enterprise Trading Limited
234 Bradford Road, Batley, W Yorkshire

project
New Dwelling
Land at the Rear of 353 Soothill Lane
Batley WF17 6ES

drawing
Location Plan

project number
25.162

drawing number
104

plot date
04/03/26
scale
1:1250 @A3

rev
A
issue status
planning submission

This drawing is to be read in conjunction with all related drawings. All dimensions must be checked and verified on site before commencing any work or producing shop drawings. The originator should be notified immediately of any discrepancy.

site area : 1664 m2 0.41 acres

Rev	Description	Date	Dr by	App by
original by jszn	date created 04/03/26	approved by npj		

nj-ARCHITECTS

10 Castle Yard, Ilkley, LS29 9DT
T: 01943 608311
E: info@nj-architects.co.uk
W: www.nj-architects.co.uk

RIBA
Chartered Practice