


DRAWING NOTES


COPYRIGHT ©
This drawing and the details herein are the copyright of MBH Design Studio Ltd. and must not be reproduced, altered or passed to any third party without prior written consent.

This drawing has been produced for the project listed below, is submitted in support of this application application to the Local Planning Authority and is not intended for use by any other person or for any other purpose.

Every effort has been made to ensure the accuracy of these drawings, however MBH Design Studio Ltd. accept no responsibility for any discrepancies arising from the reuse of survey information and preliminary drawings commissioned by the Applicant from others.

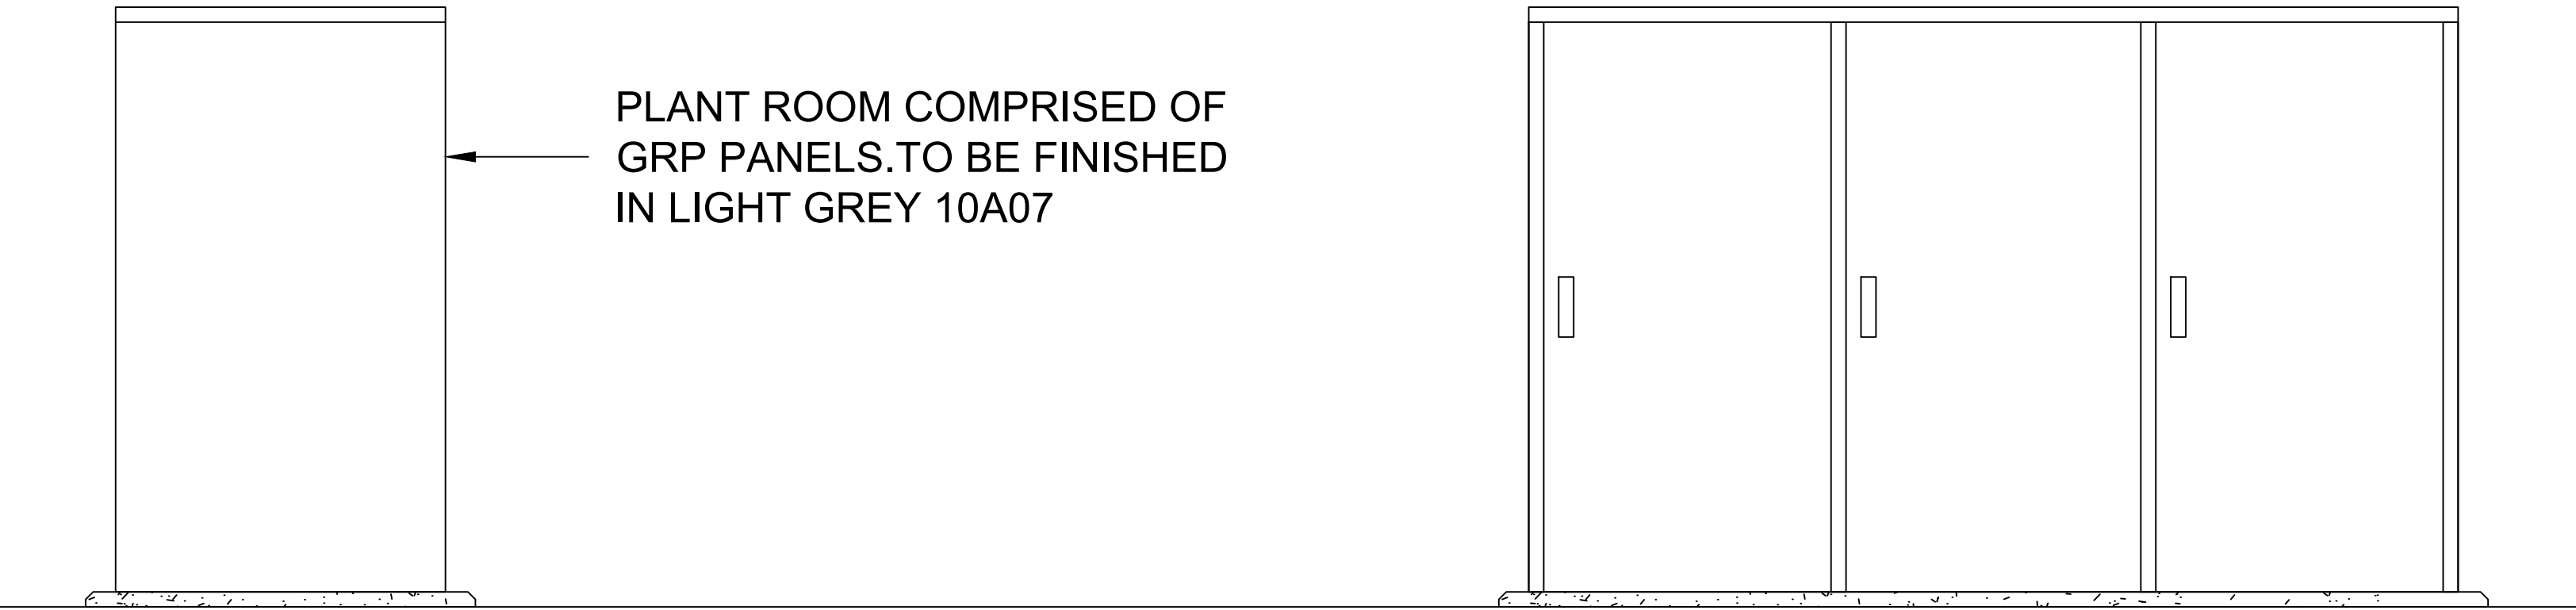



PLANT ROOM
ELEVATION A - **SOUTH WEST**
SCALE - 1:20

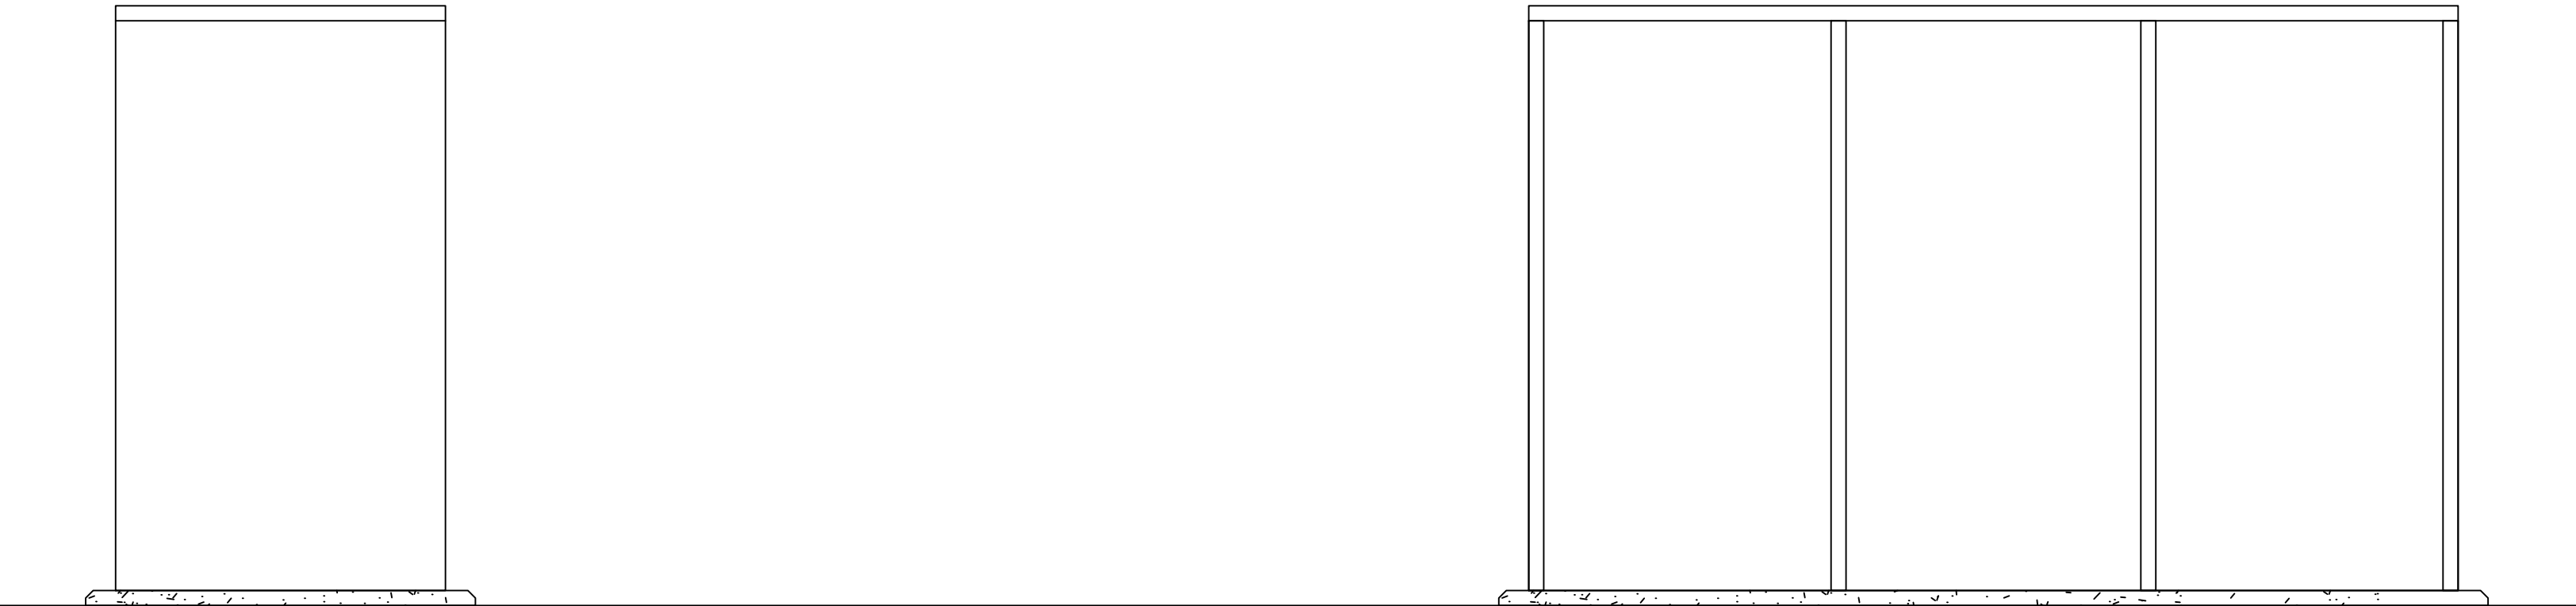

PLANT ROOM
ELEVATION C - **NORTH EAST**
SCALE - 1:20

PLANT ROOM
ELEVATION B - **NORTH WEST**
SCALE - 1:20

PLANT ROOM
ELEVATION D - **SOUTH EAST**
SCALE - 1:20

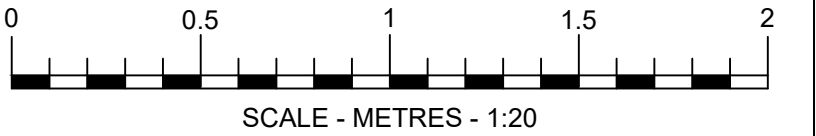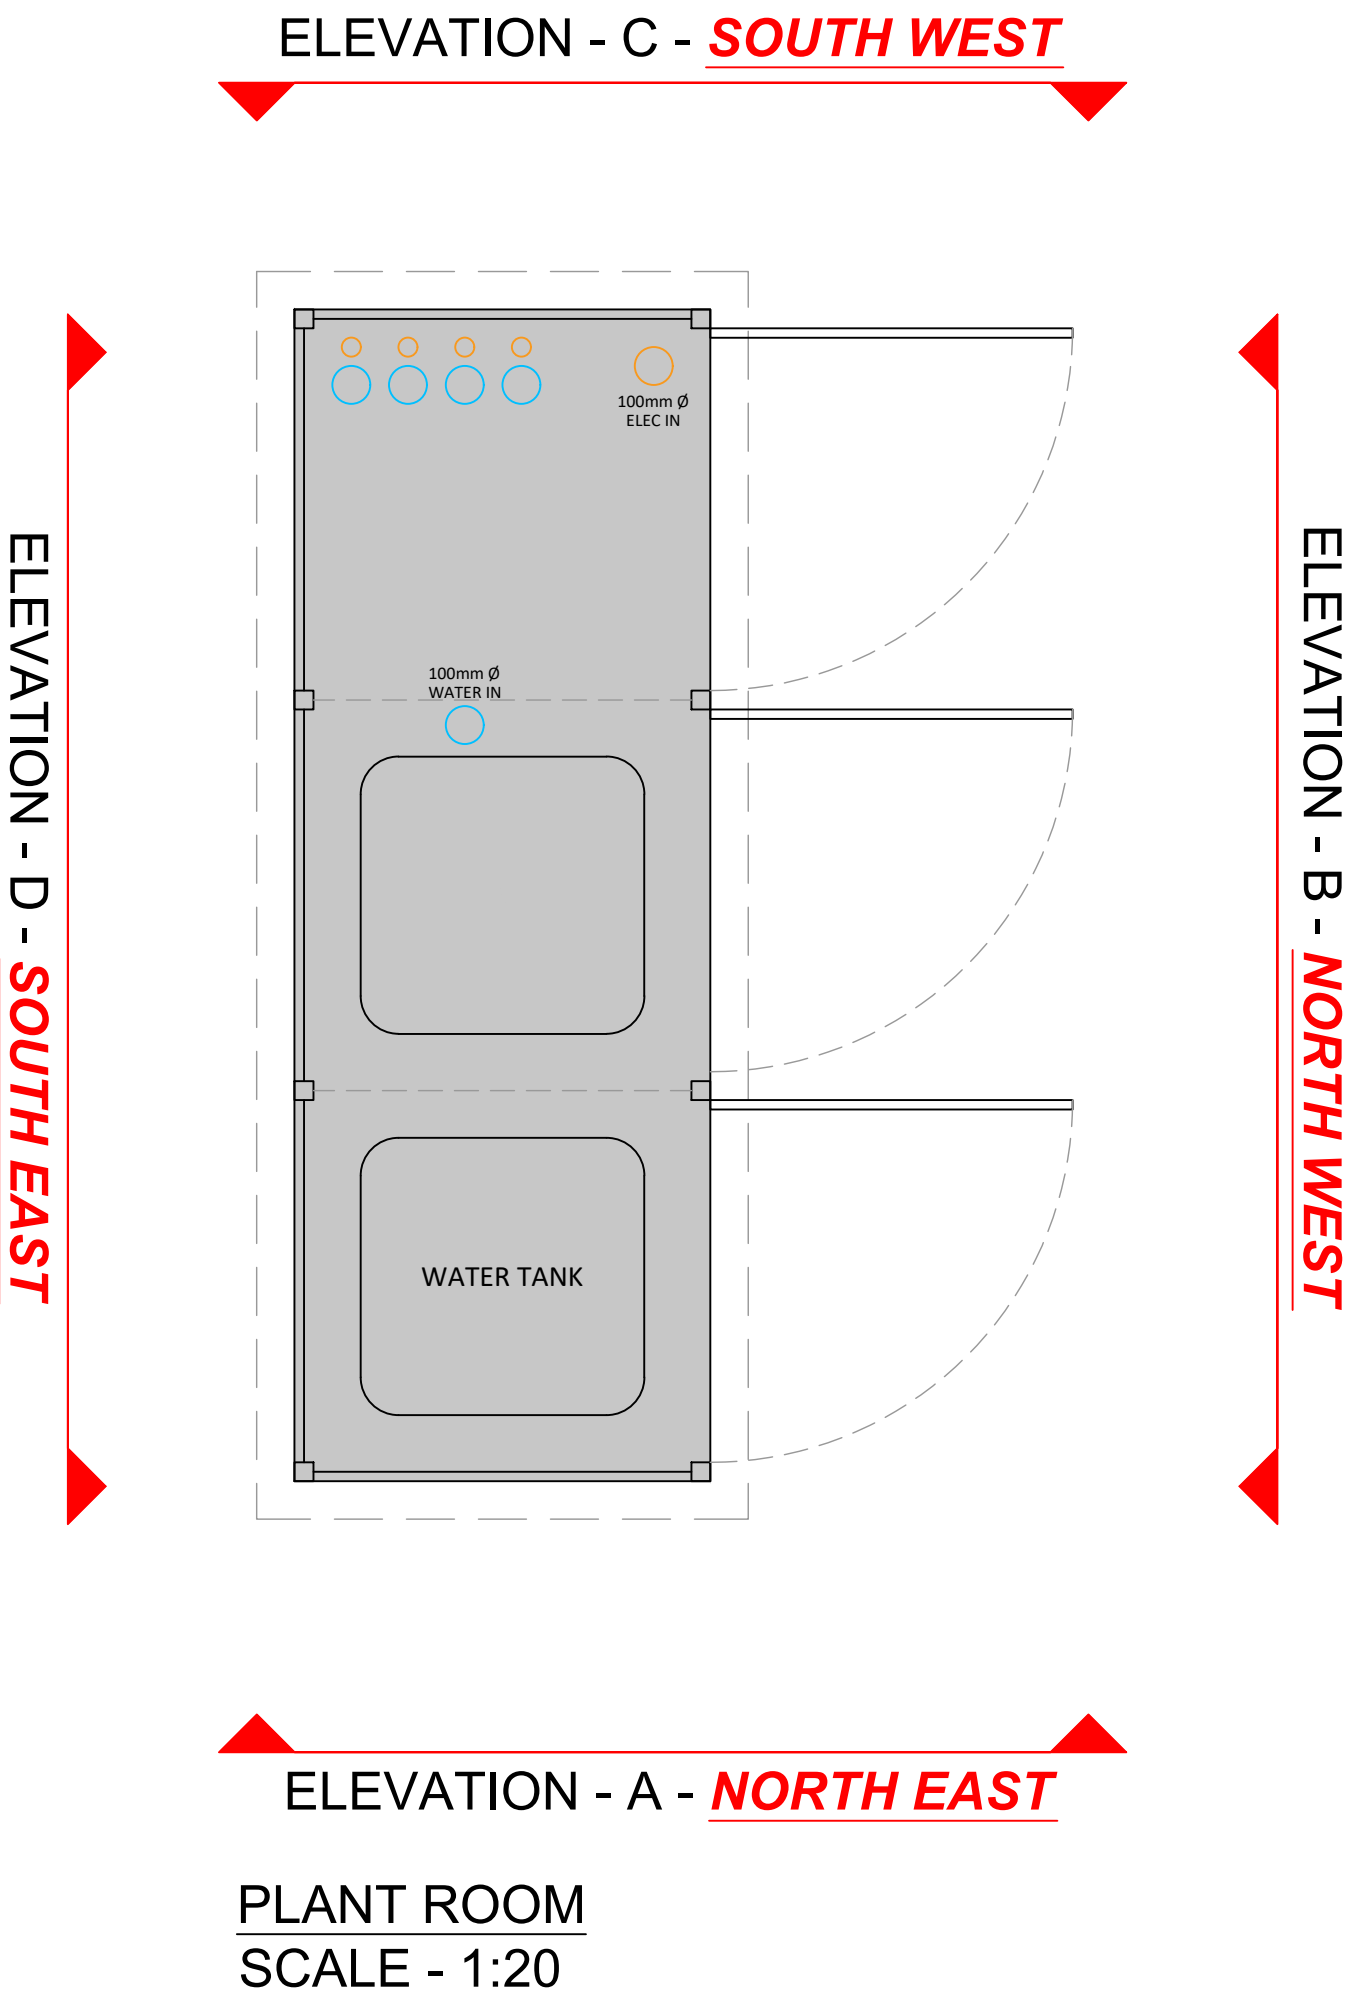

SCALE - METRES - 1:20			
A	20.05.2026	POSTCODE AMENDED	KL/RRB/RRB
REV	DATE	DESCRIPTION	DRAWN/CHECKED
REVISION NOTES			

PLANNING			
mbh MBH Design Studio Ltd. Rosemount House, Rosemount Avenue, West Byfleet, Surrey, KT14 6LB www.mbhstd.com t: 01932 352 727 f: 01932 351 545 CLIENT mFg motor fuel group			
PROJECT FS387 - RAVENSTHORPE SERVICE STATION HUDDERSFIELD ROAD DEWSBURY. WEST YORKSHIRE, WF13 3LR			
DRAWING TITLE PLANT ROOM ELEVATIONS			
DRAWN BY HP	DATE 15.05.2026	SCALE 1:20	PAPER SIZE A1
CHECKED BY KL/RB	DRAWING NUMBER 14313-387-28	REV. A	