


Scottys Bar - Location Plan

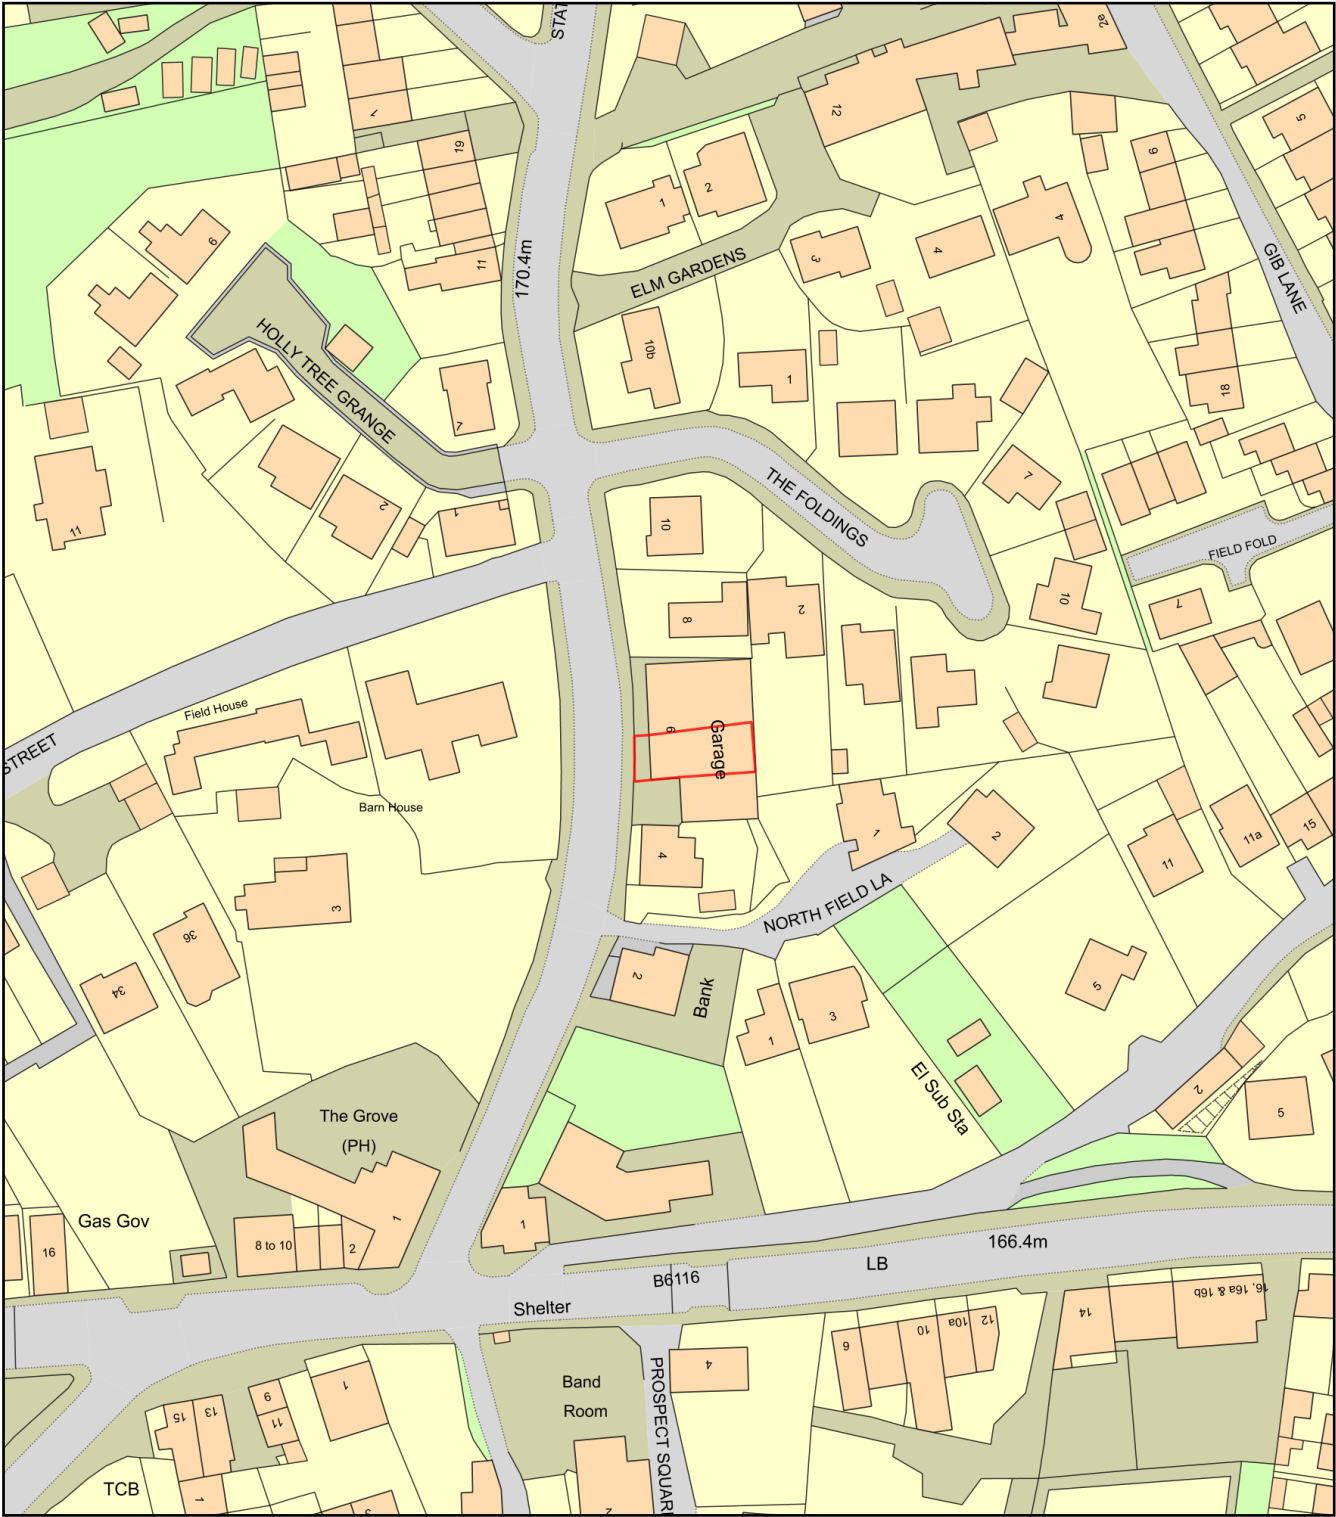

Plan Produced for: Andrew Scott
Date Produced: 24 Jun 2026
Plan Reference Number: TQRQM26175095709855
Scale: 1:1250 @ A4