
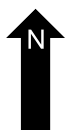
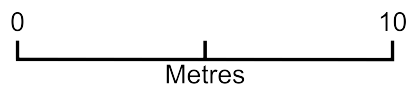


Scottys Bar

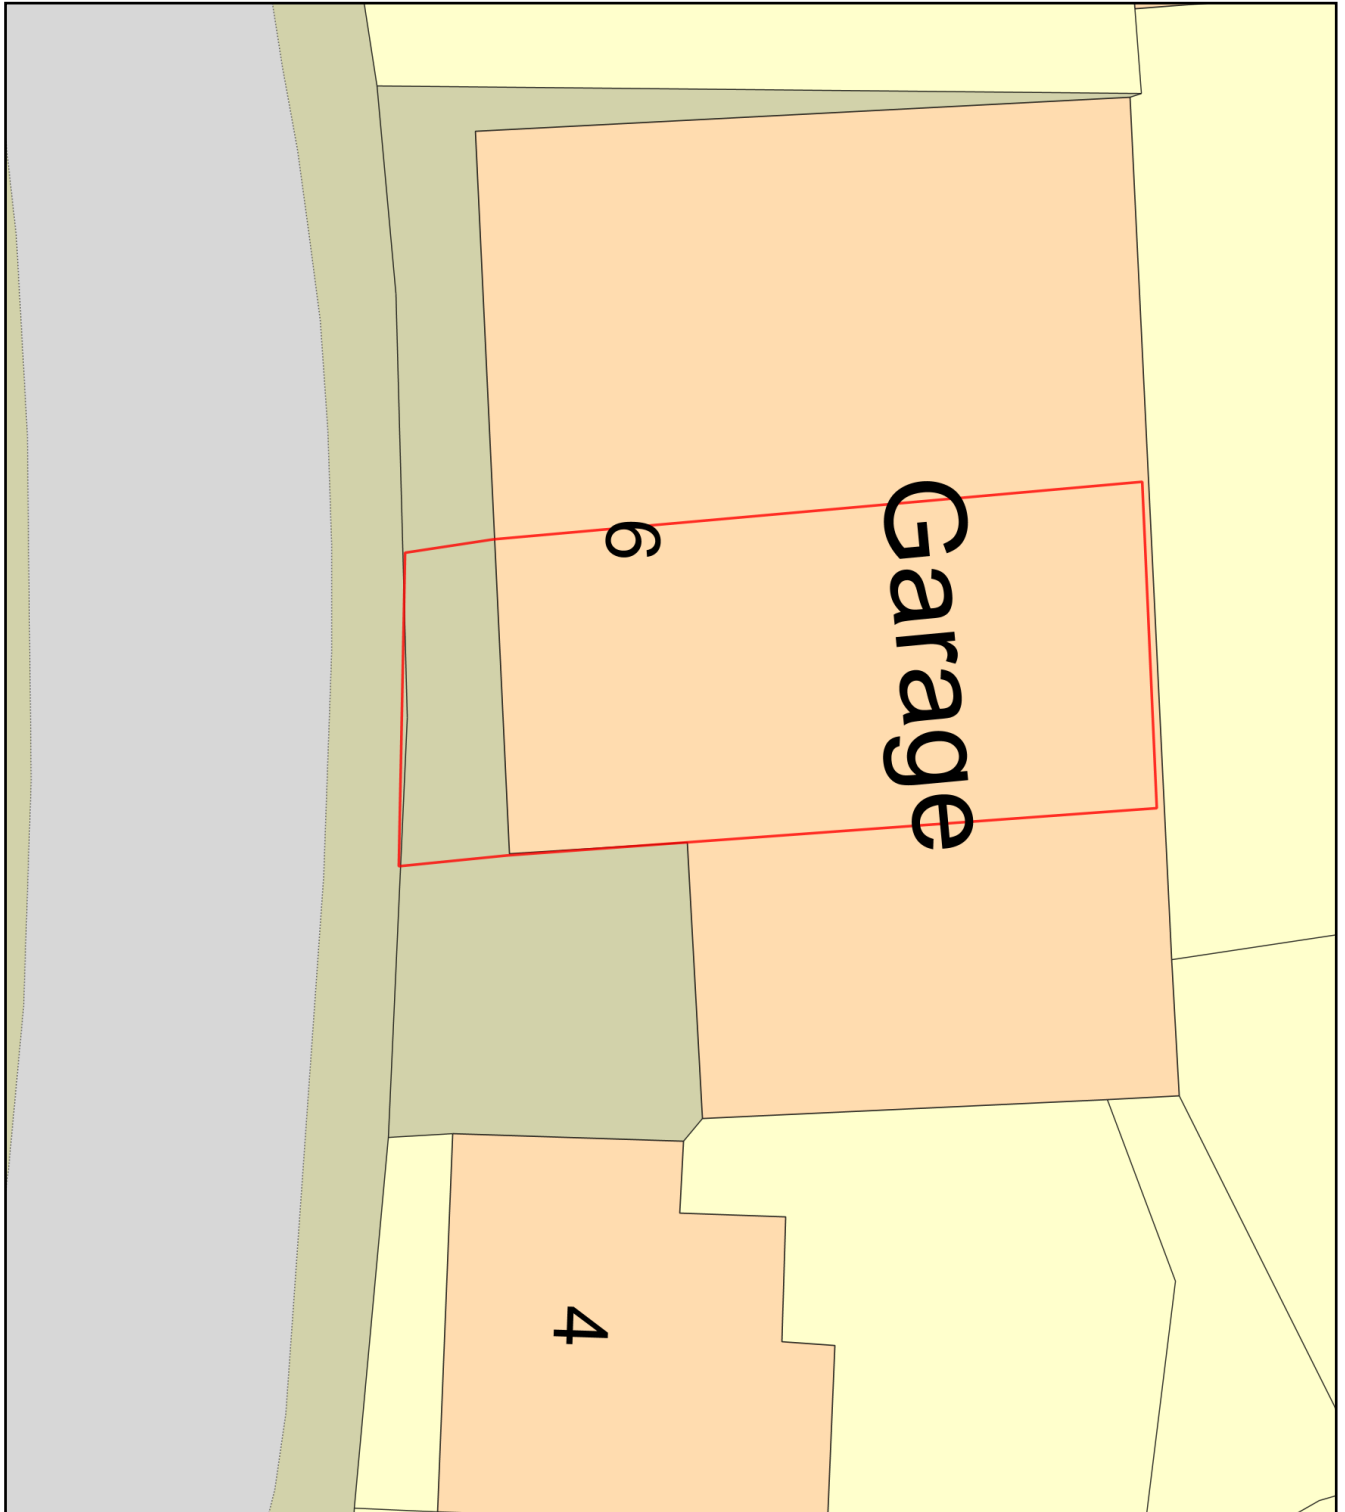

Plan Produced for: Andrew Scott

Date Produced: 24 Jun 2026

Plan Reference Number: TQRQM26175095009858

Scale: 1:200 @ A4