

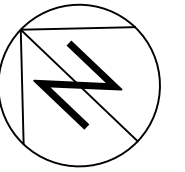


FLOOR PLAN

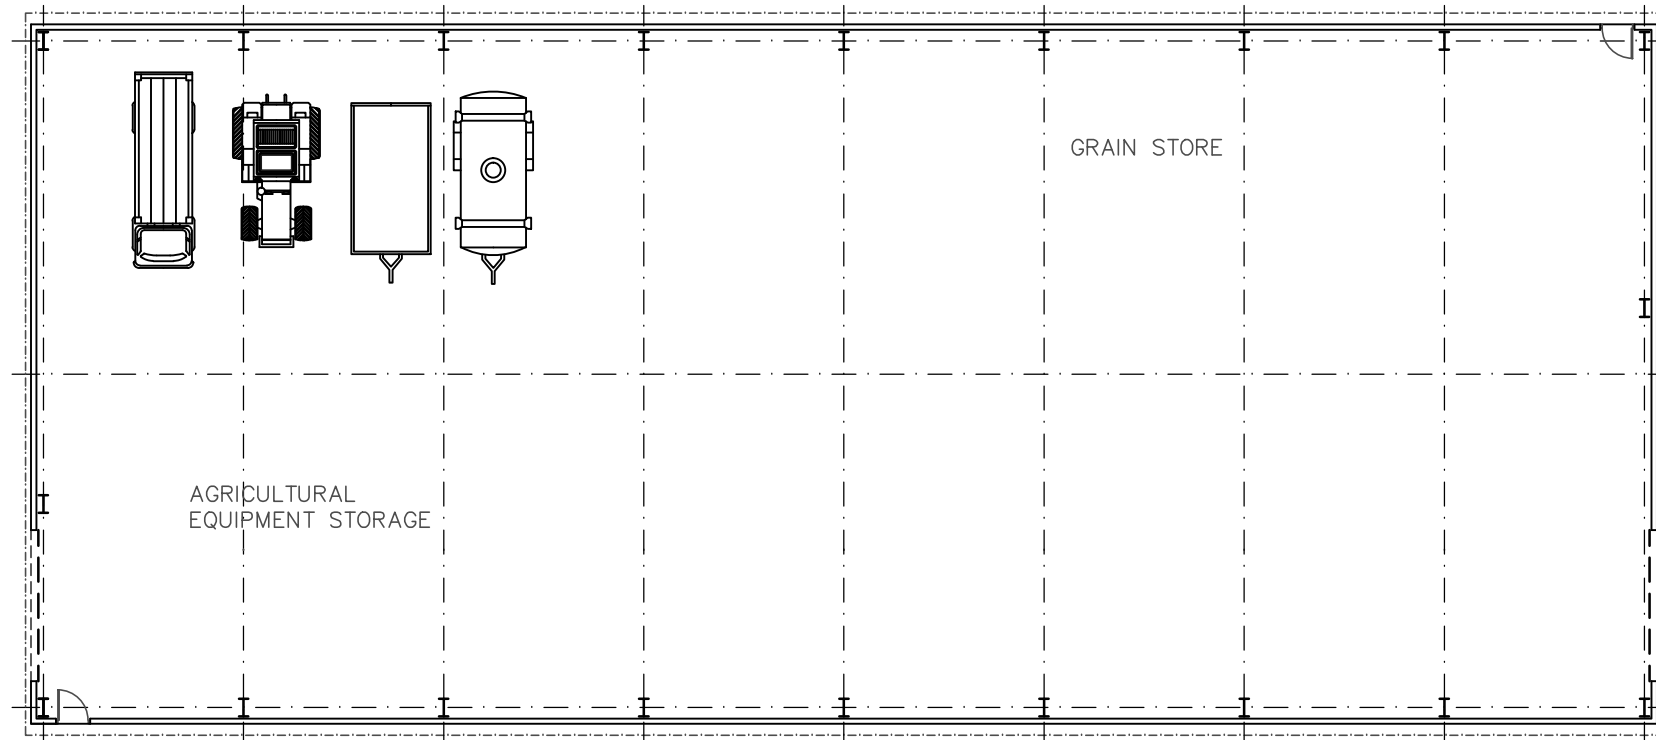


PROFILED METAL ROOF
CLADDING WITH ROOFLIGHTS

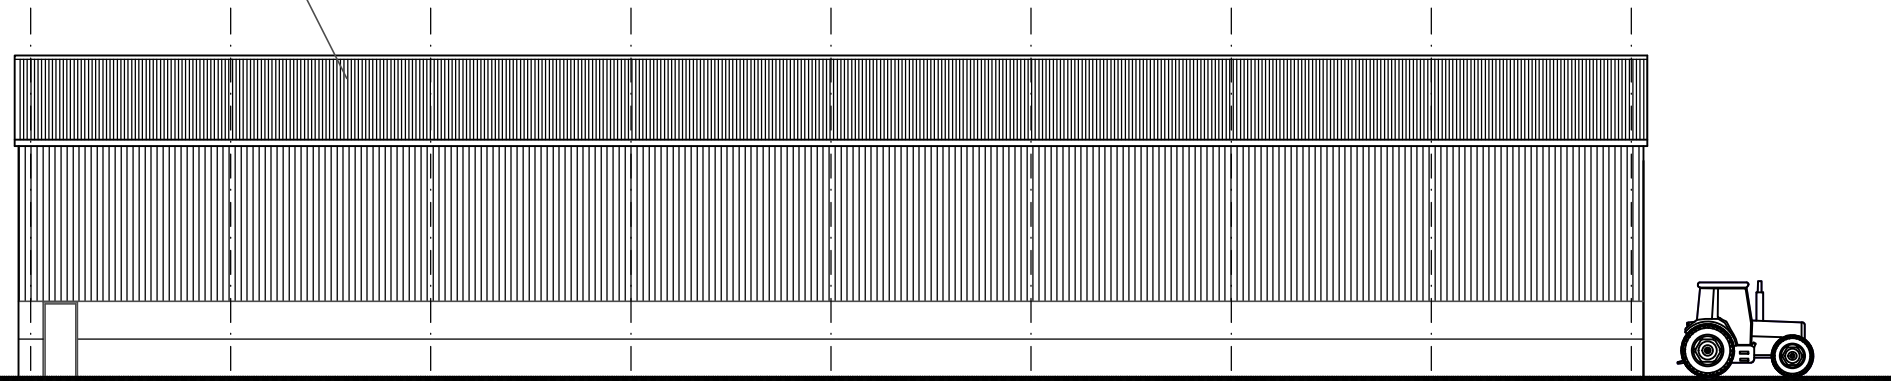


NORTH-EAST ELEVATION

PROFILED METAL
WALL CLADDING

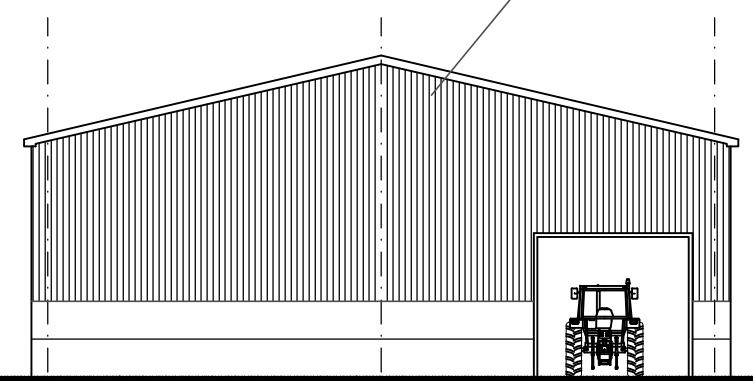


NORTH-WEST ELEVATION

LOW LEVEL PRE-
CAST CONCRETE
WALL PANELS

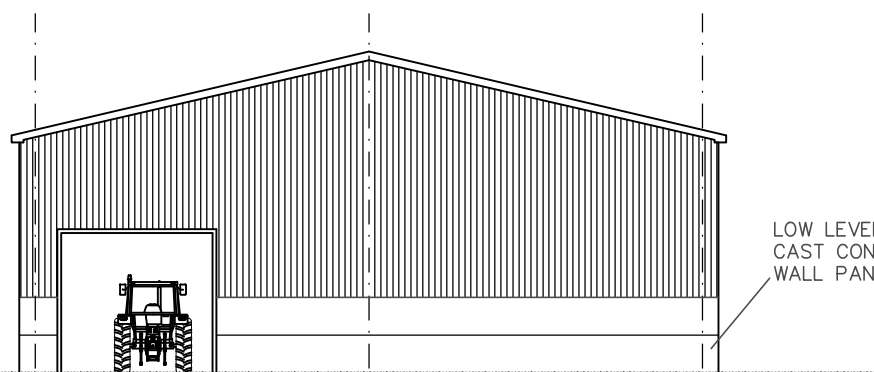

SOUTH-EAST ELEVATION

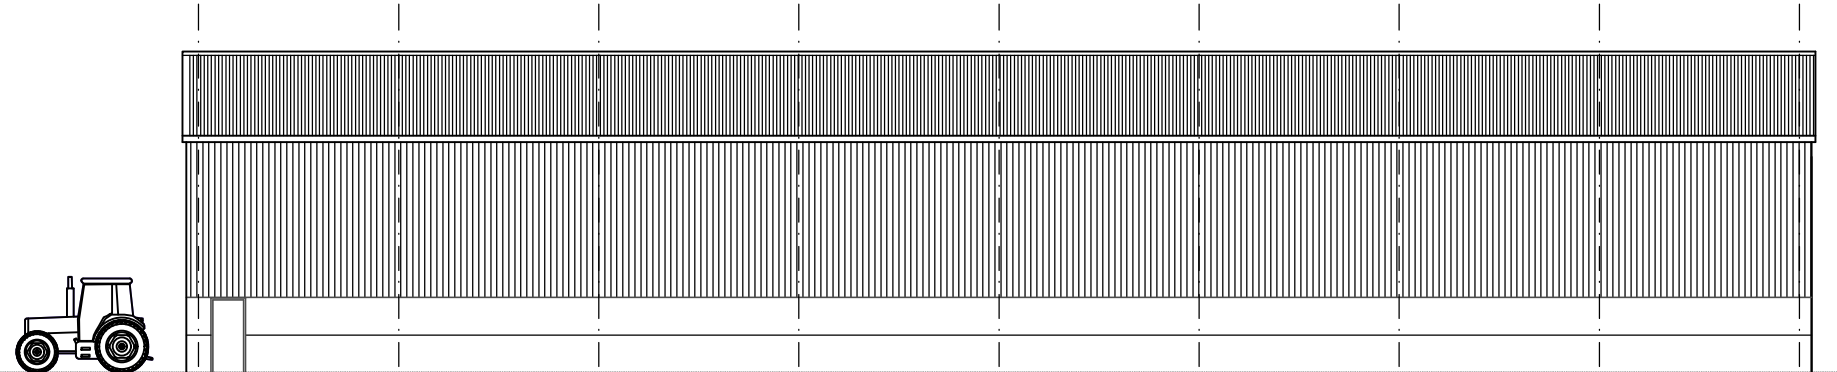

SOUTH-WEST ELEVATION