




# SITE LOCATION PLAN

PROPOSED AGRICULTURAL BUILDING  
LAND OFF LEYS LANE, EMLEY, HD8 9QY  
DWG No. 715-A10 revA  
SCALE 1:2500@A4 MAY 2026

REV DATE ITEM  
A 19/06/26 RED LINE AMENDED

AUTH ID

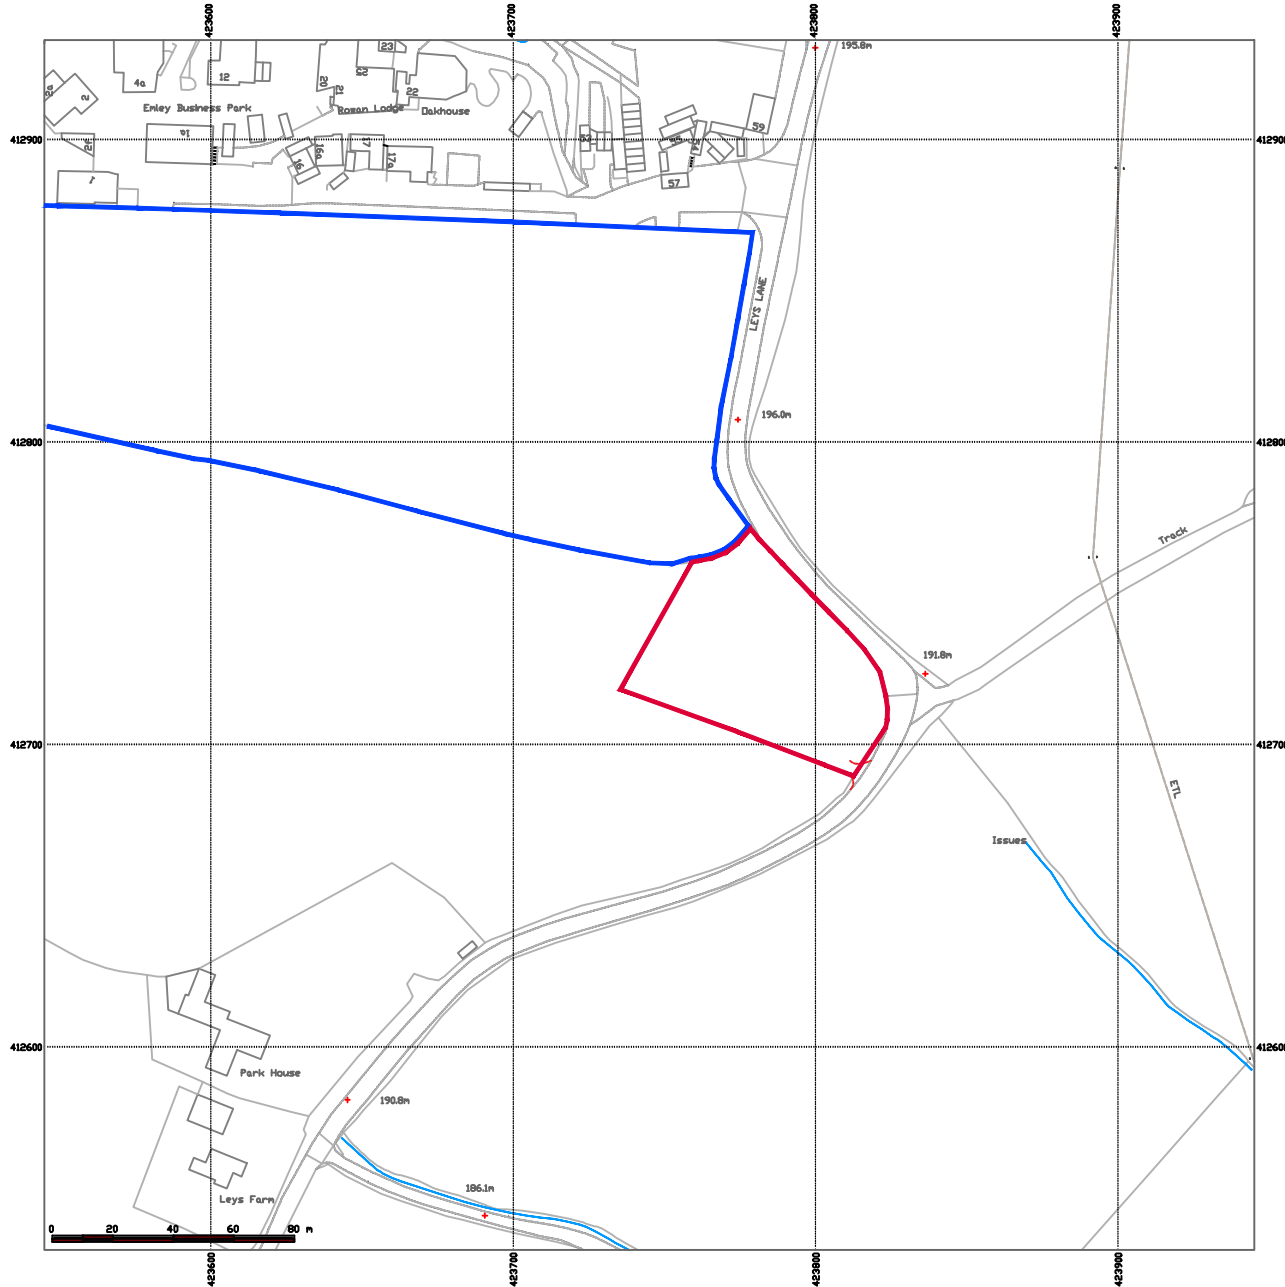

NOTE:

© Crown Copyright and database rights 2018 OS 100047474