


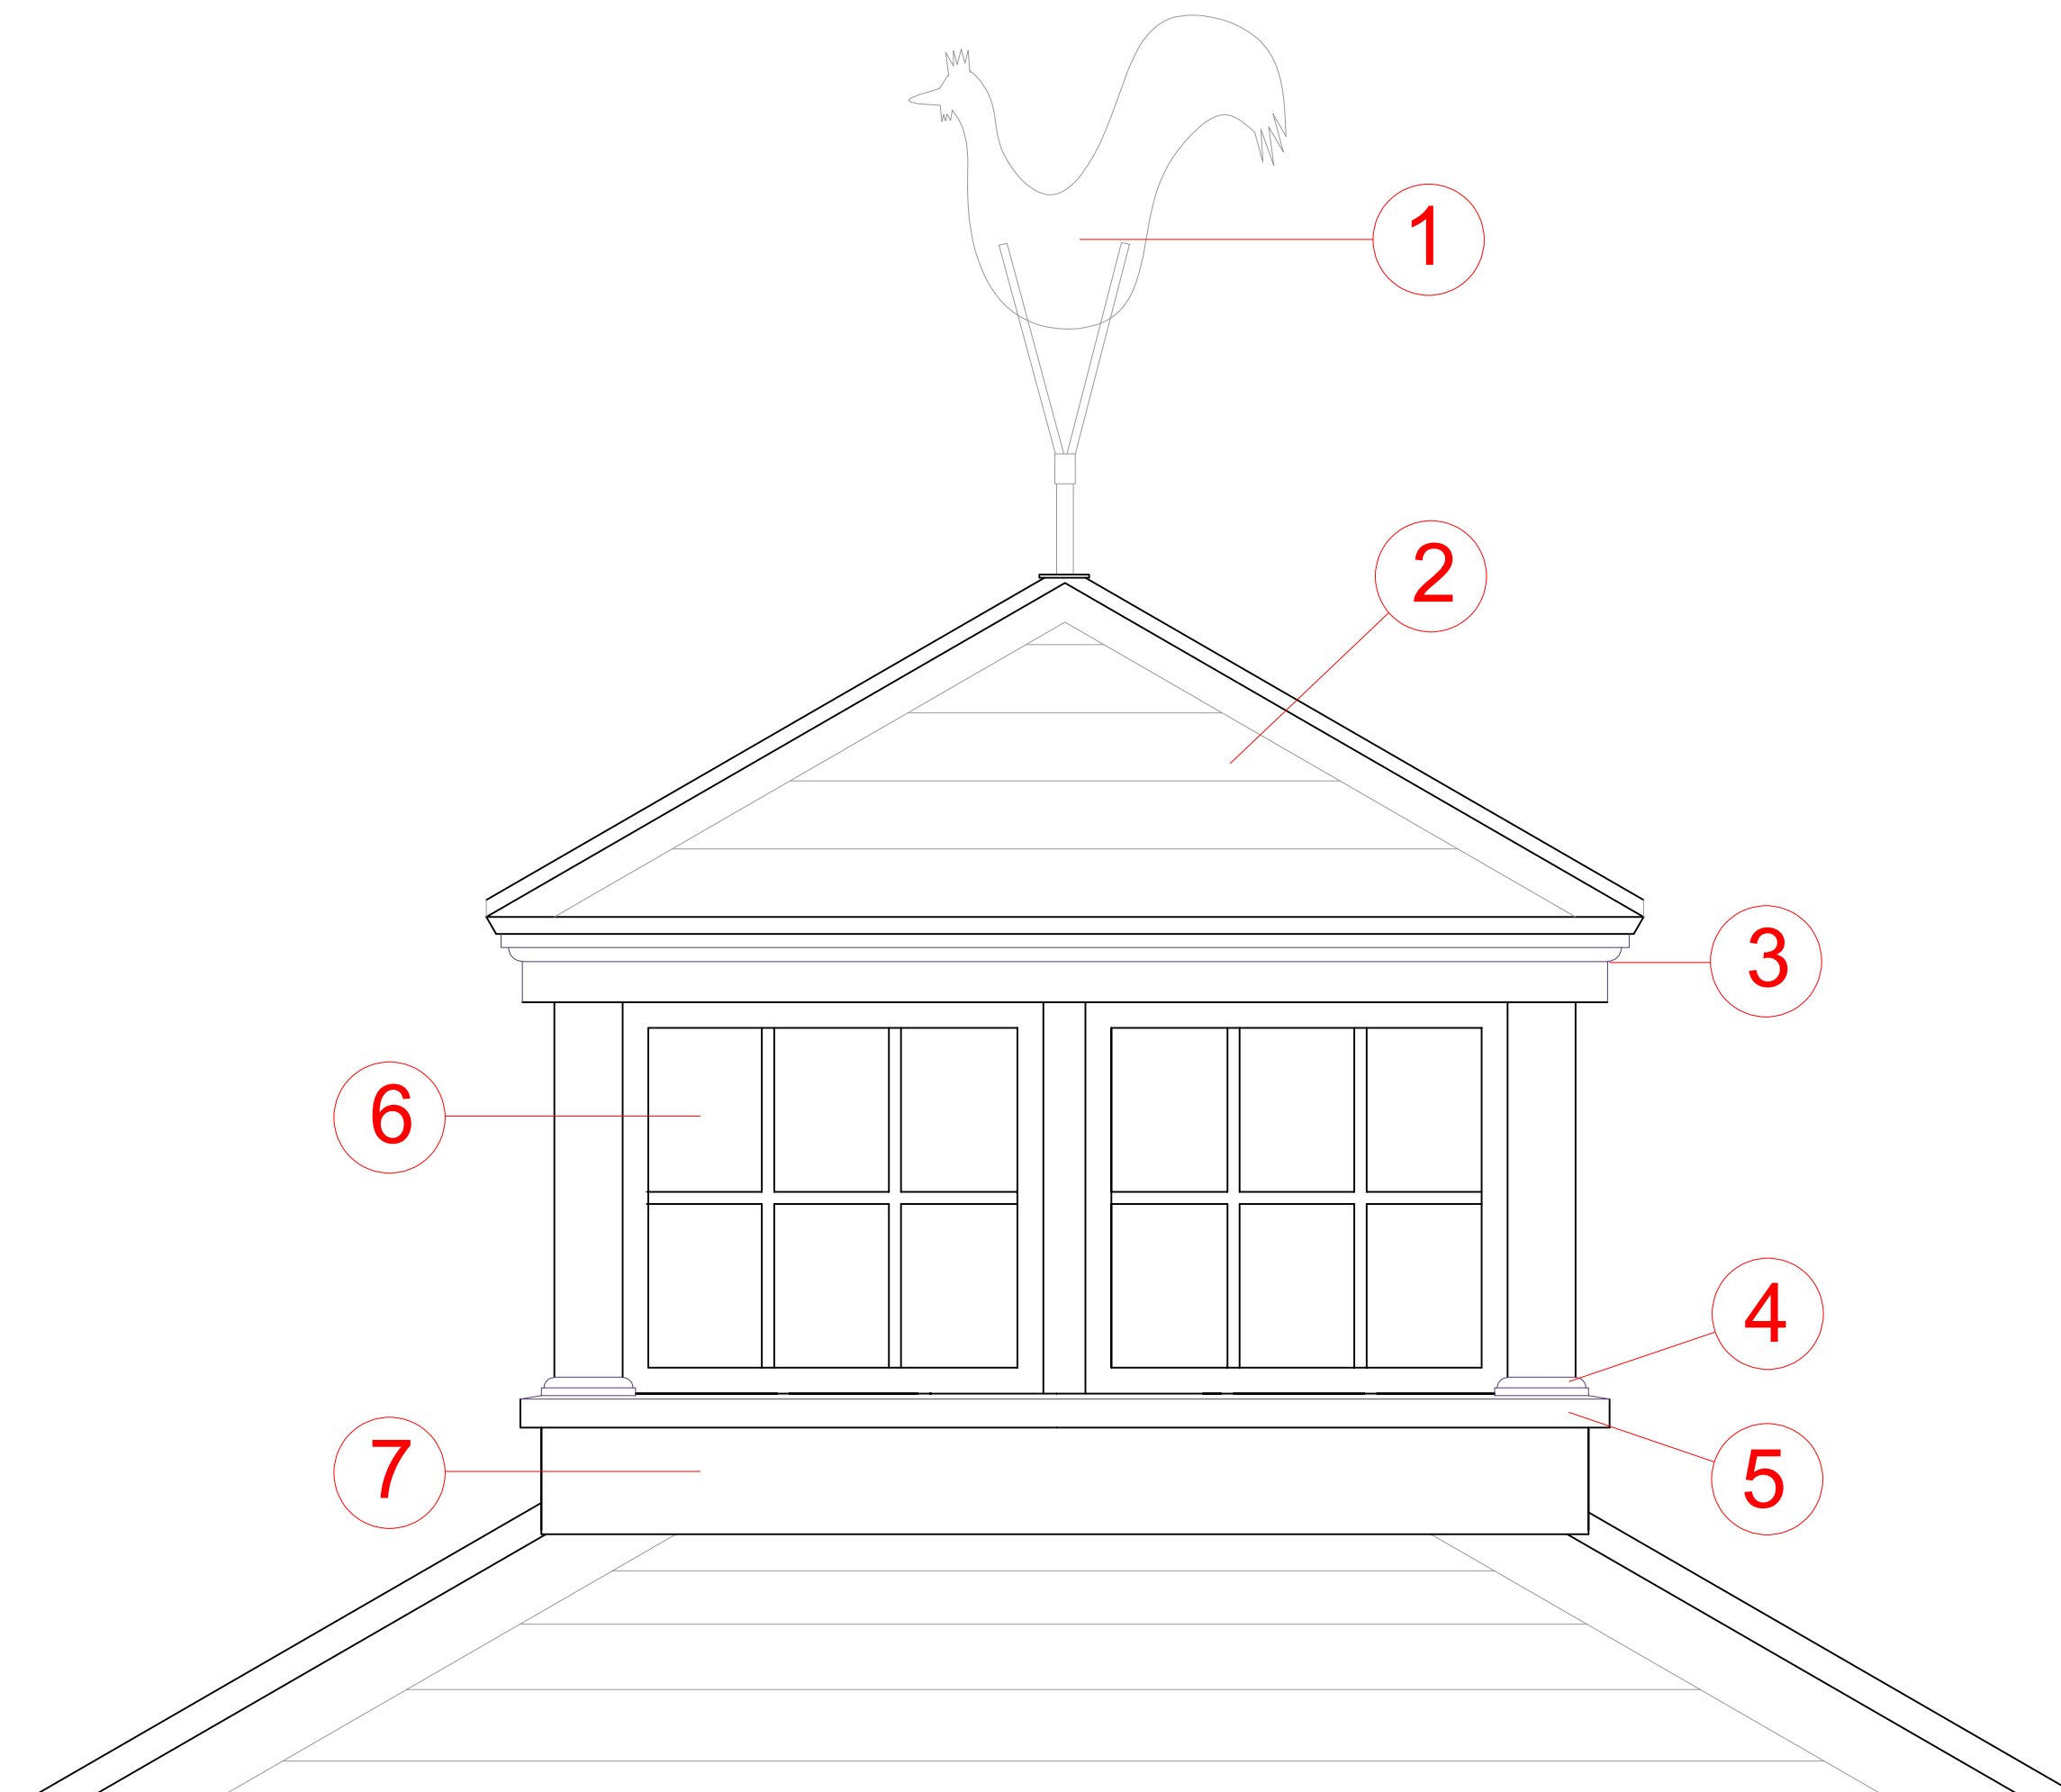


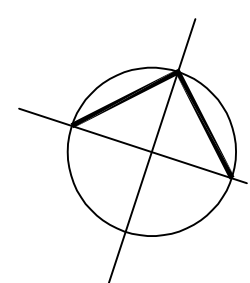

Elevation

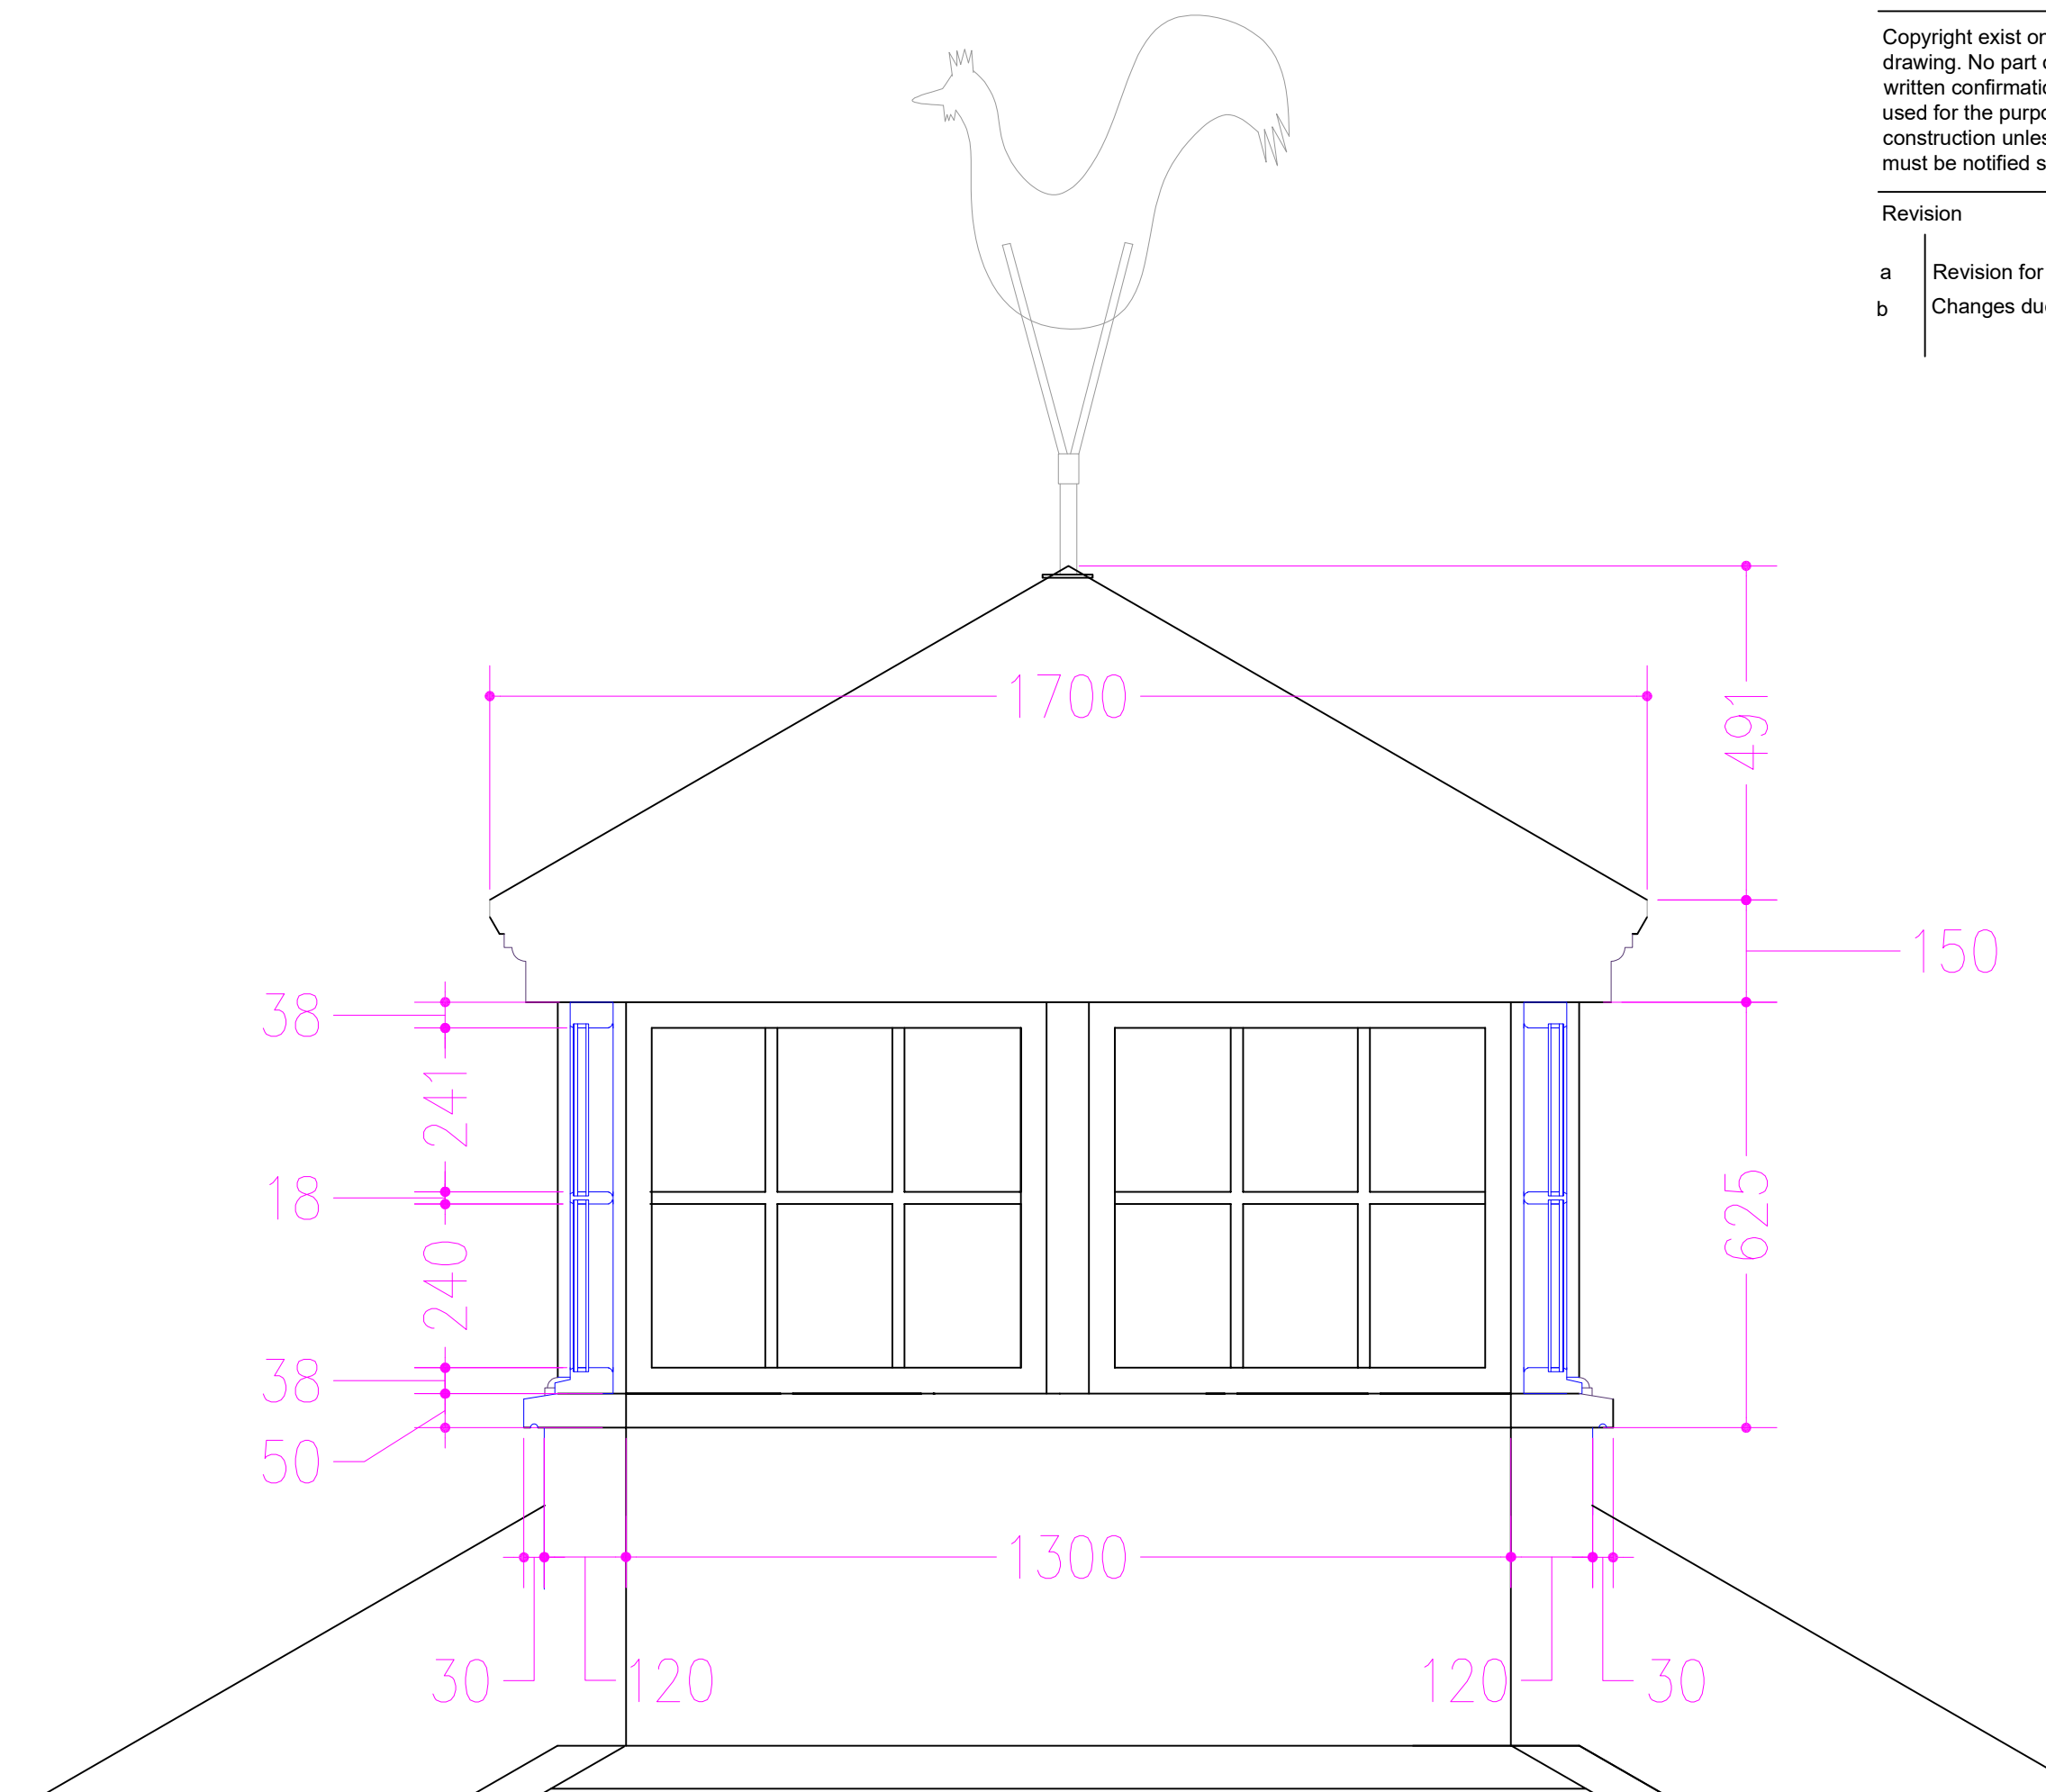

Section

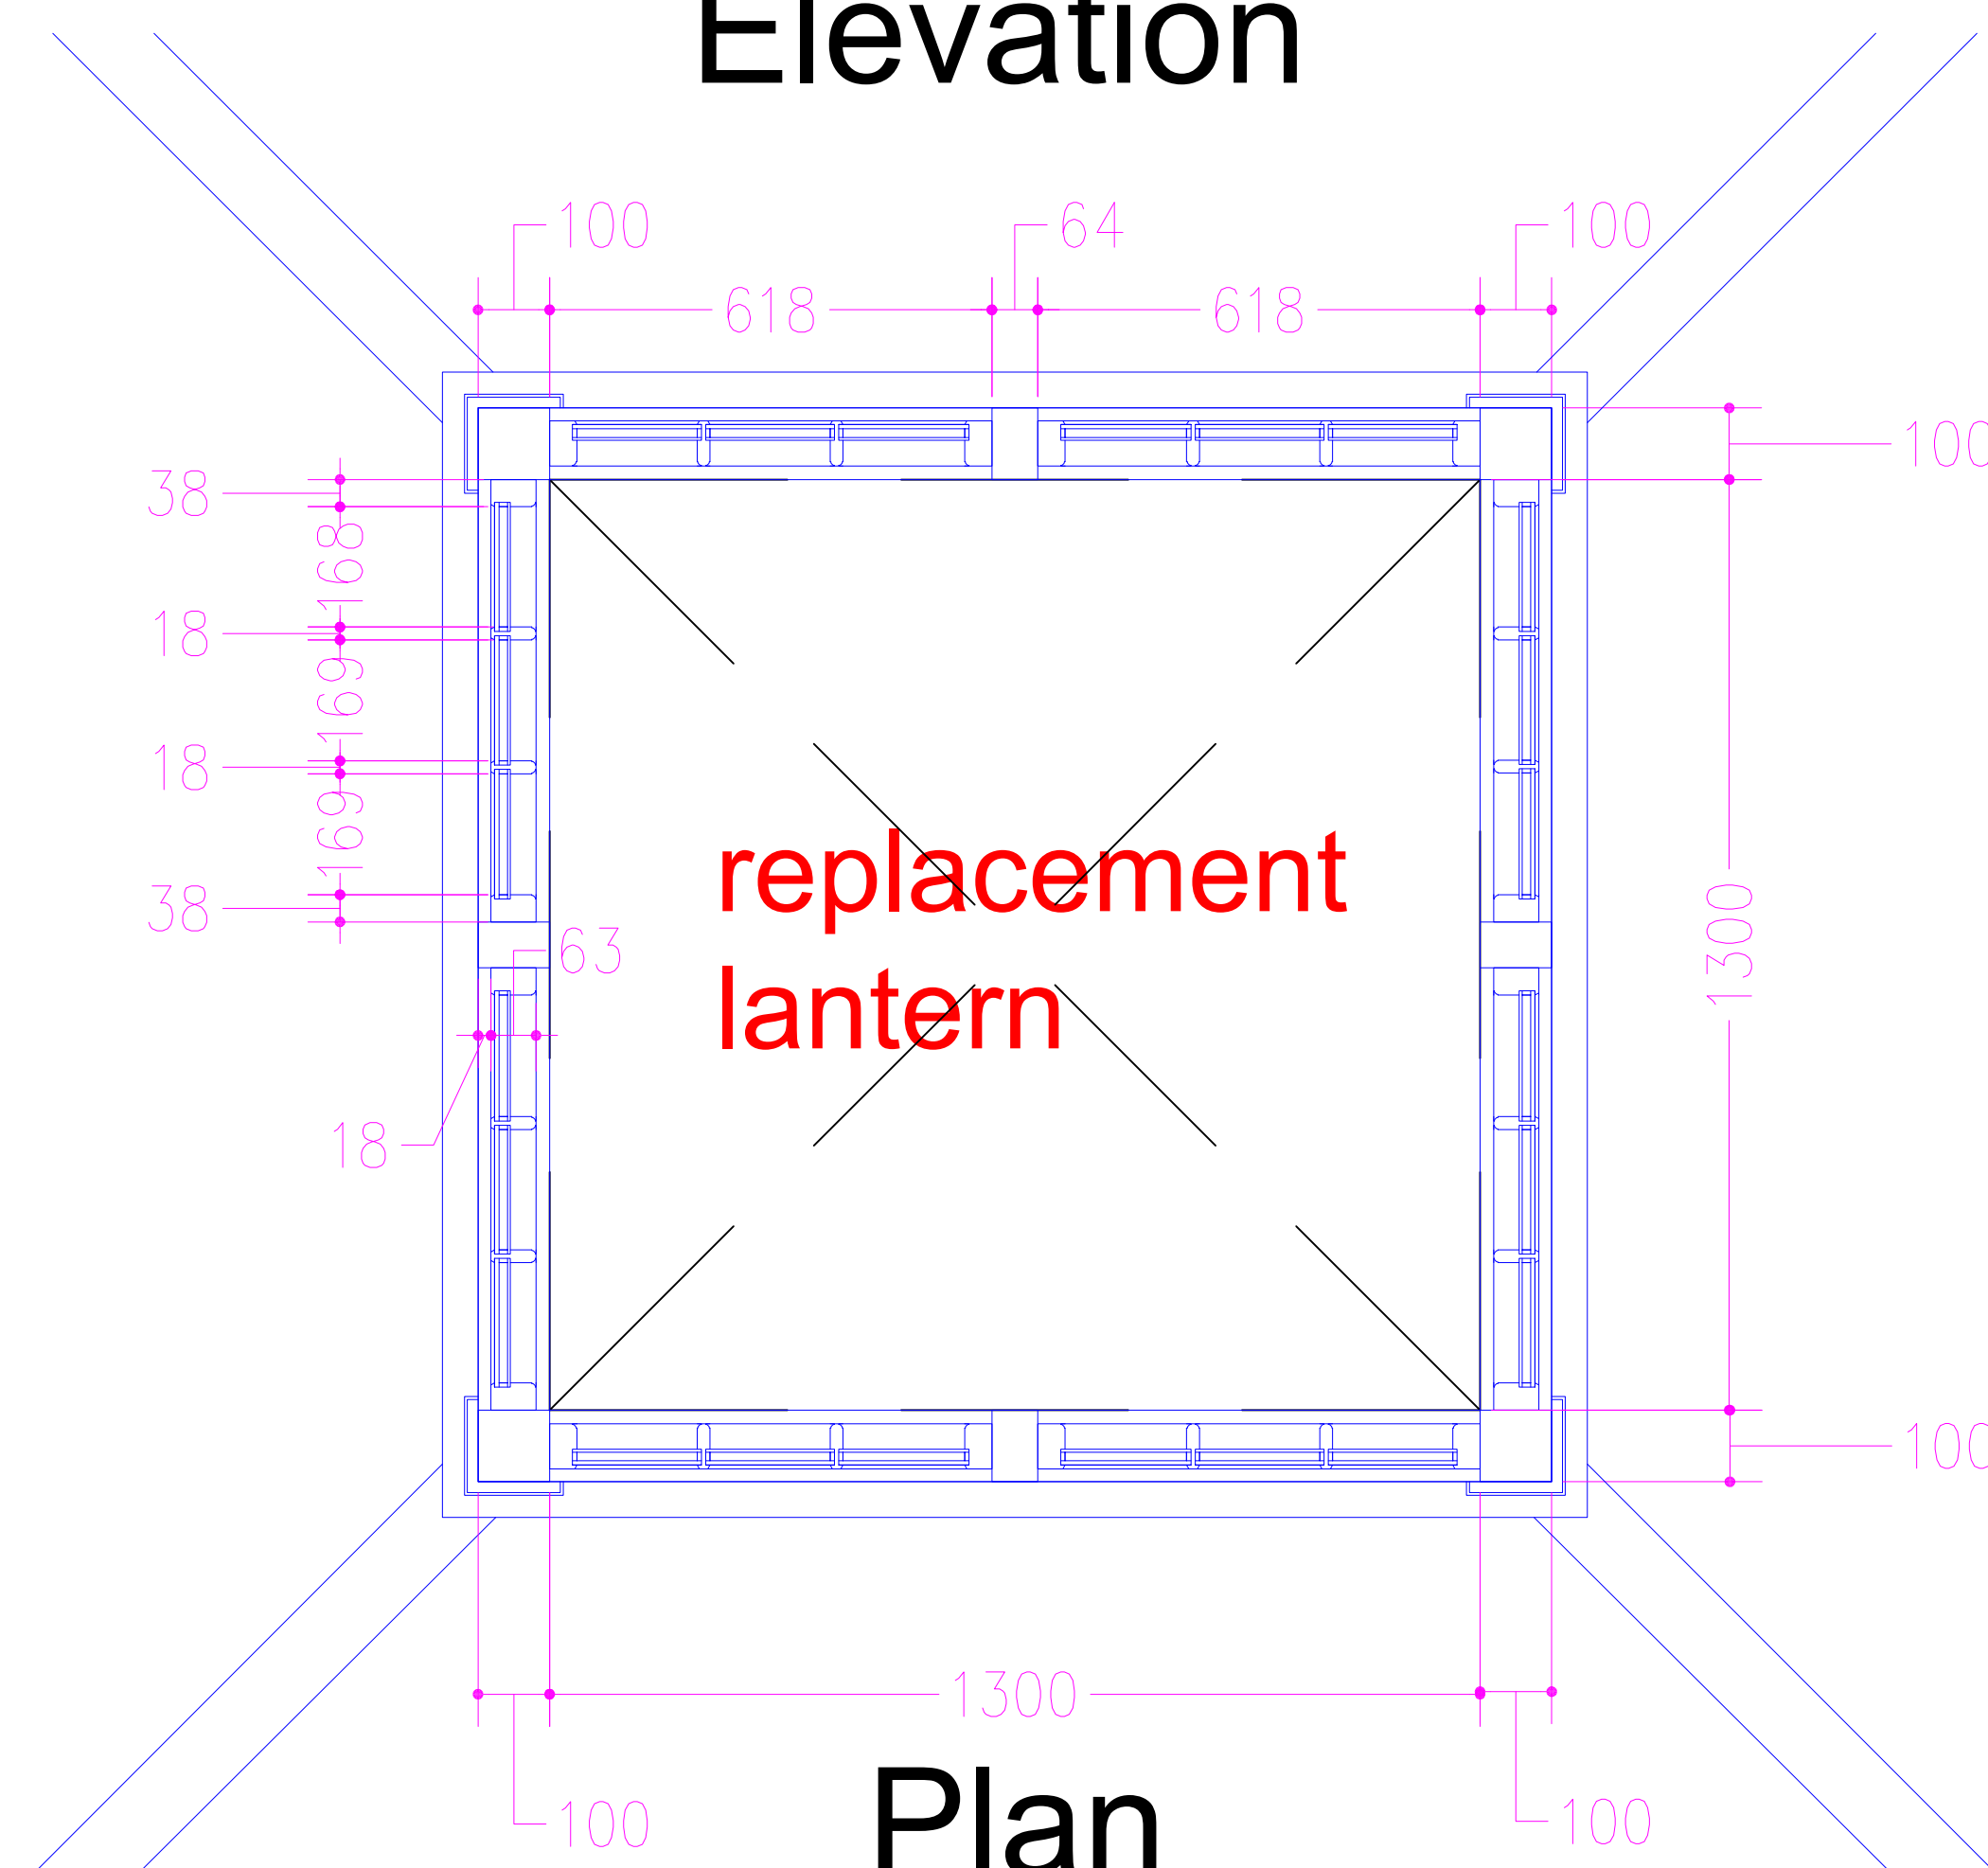

Plan

Proposed Replacement Lantern

The Coach House, Healey House, Netherton

1:10 0.5m 1m

- ① Historic cockerel to be refixed to new lantern roof
- ② Roof finish to be small blue slates as existing
- ③ Moulded fascia out of accoya/oak timber painted
- ④ Moulded base to corner posts in accoya/oak
- ⑤ Weathered and throated cill in accoya
- ⑥ Inward opening windows with slim 12 mm double glazing .
- ⑦ Code 5 Lead flashed upstand kerb
- ⑧ The whole lantern window framing out of accoya/oak timber and painted three coats.
- ⑨ Hips and jack rafters to Lantern out of treated softwood

Client John Brooke Ltd		
Project Healey House, Netherton. The Carriage House		
Drawing Proposed replacement lantern.		
Number	Checked	Date
4206-05-03b	Scale @ A1 1:10	04/2021

HEPPENSTALLS

Chartered Architects

Architecture
Surveying
Planning
Project Management

Allisons Buildings, 135 Armitage Road Mlinsbridge,
Huddersfield, HD3 4JY tel 01484 658411
projects@heppenstalls.net www.heppenstalls.net

Renewal of Lapsed Approval
Planning and Listed Building

