



Copyright exist on the designs and information shown on this drawing. No part of this drawing can be reproduced without written confirmation of Heppenstalls. This drawing should only be used for the purpose was issued for and should not be used for construction unless it is marked for construction. Heppenstalls must be notified should any discrepancies be found.

Revision

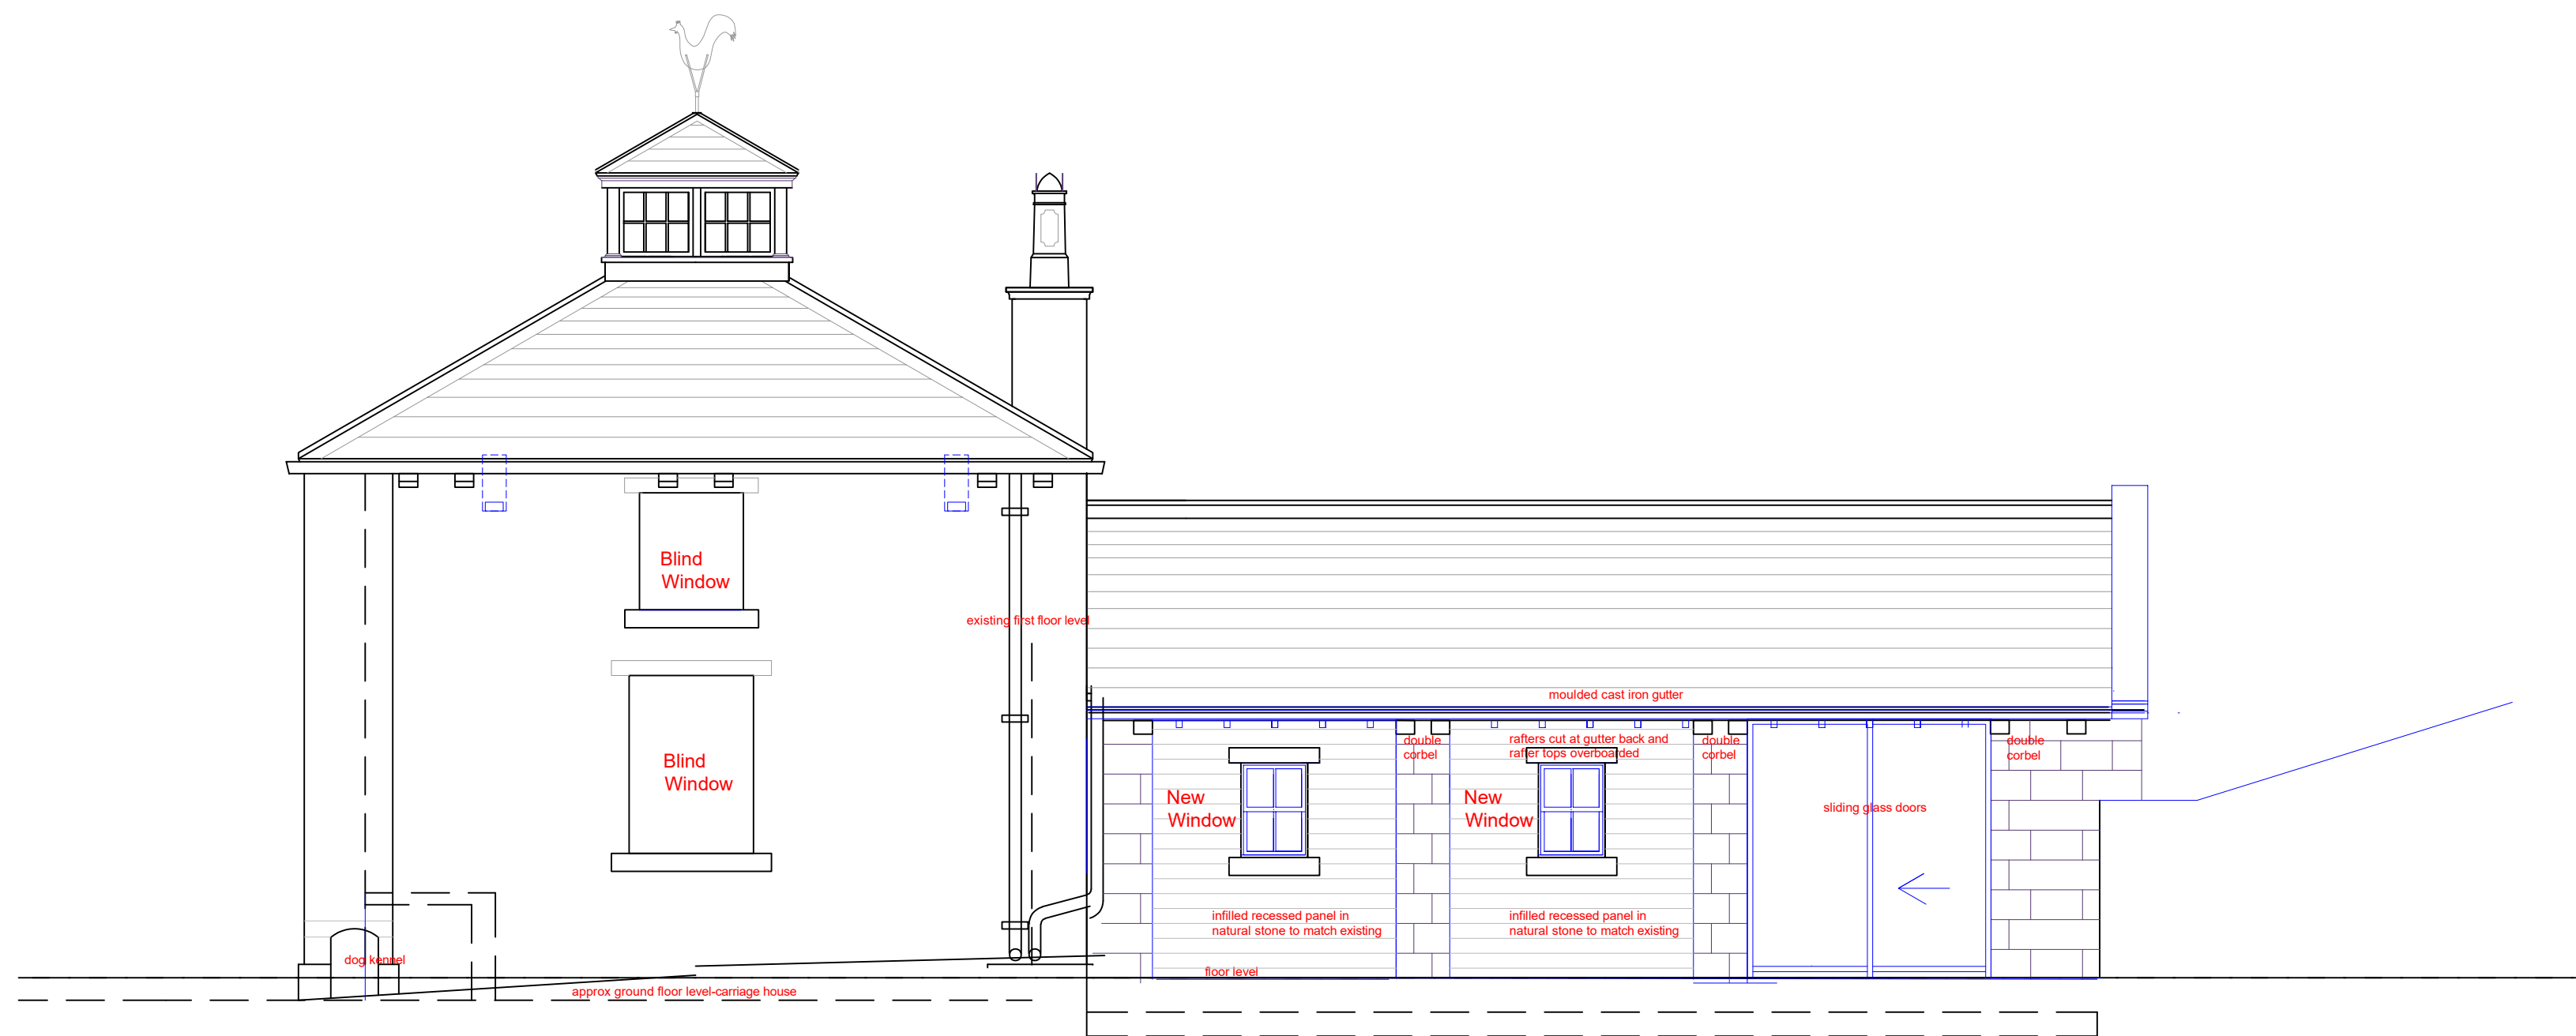


NORTH EAST ELEVATION

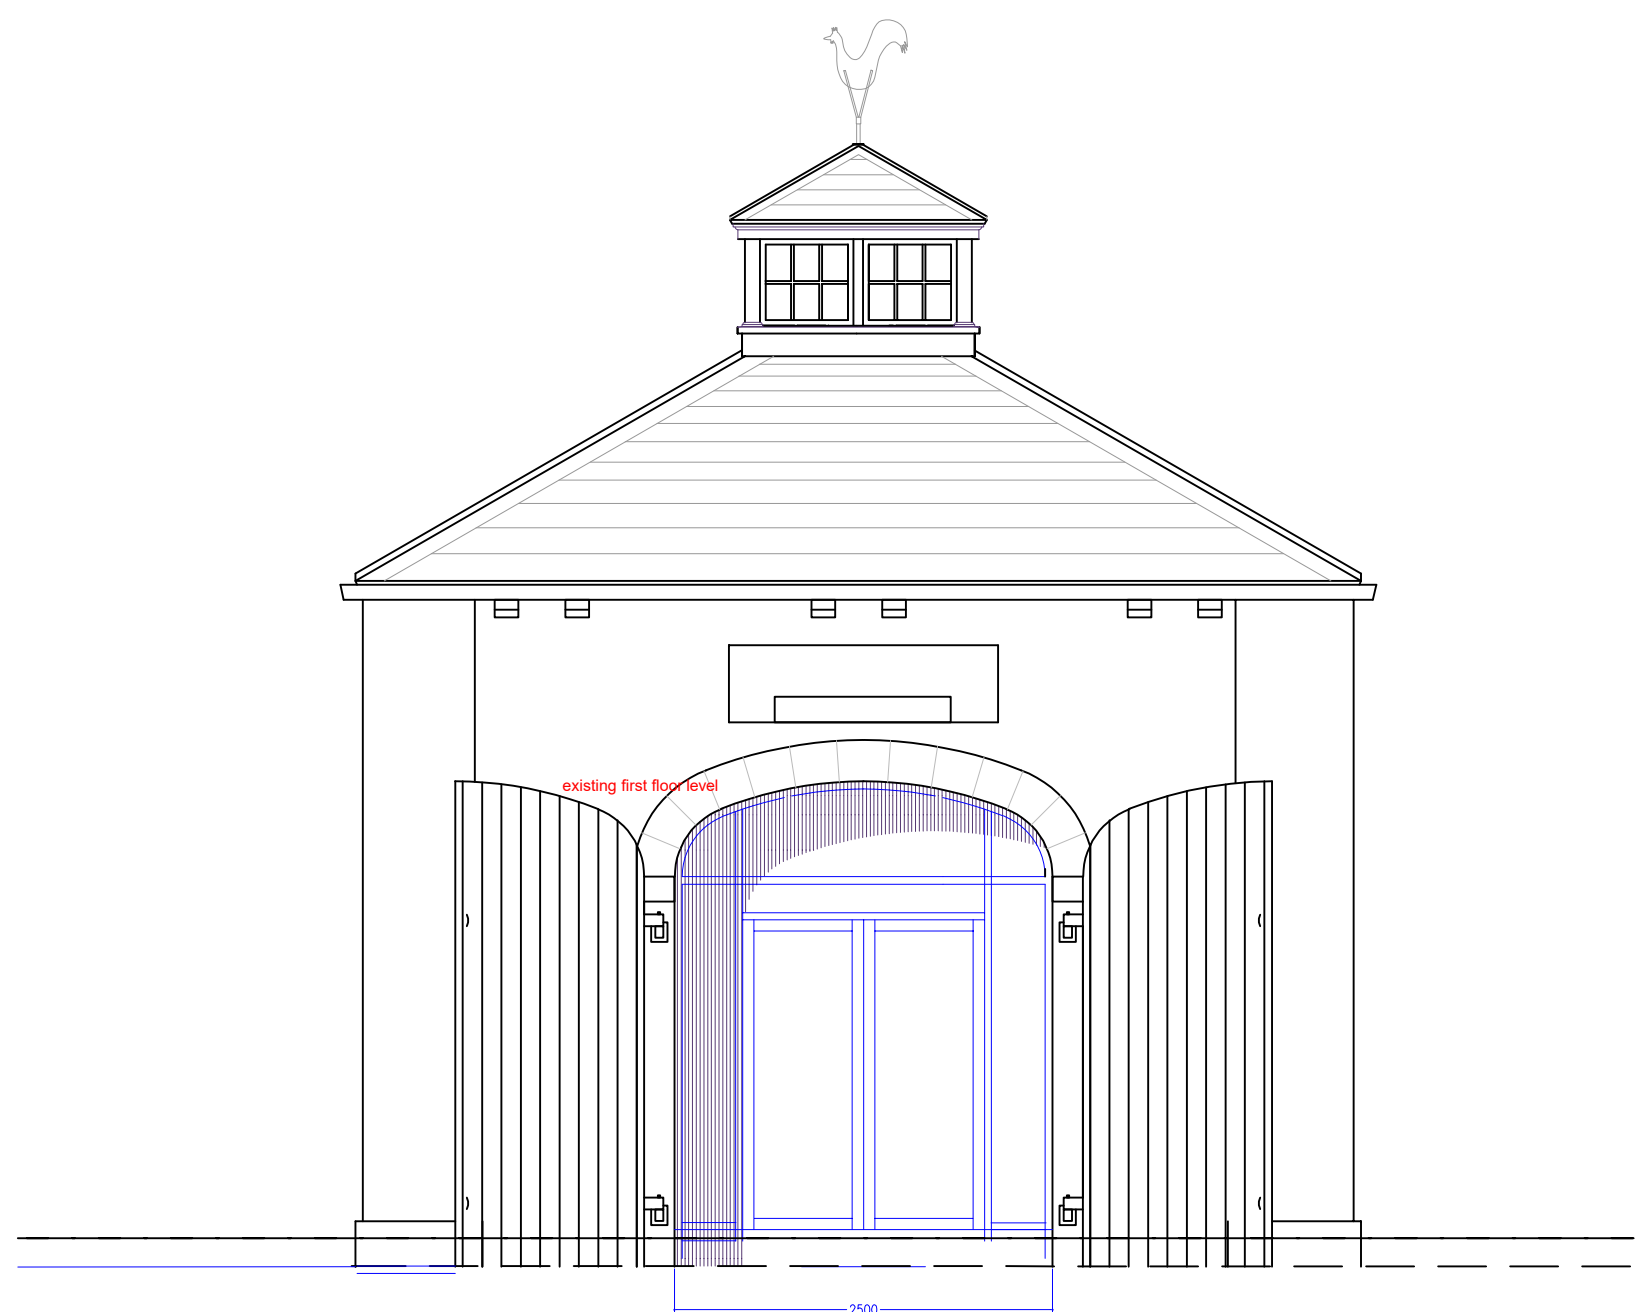


SOUTH EAST ELEVATION



SOUTH WEST ELEVATION

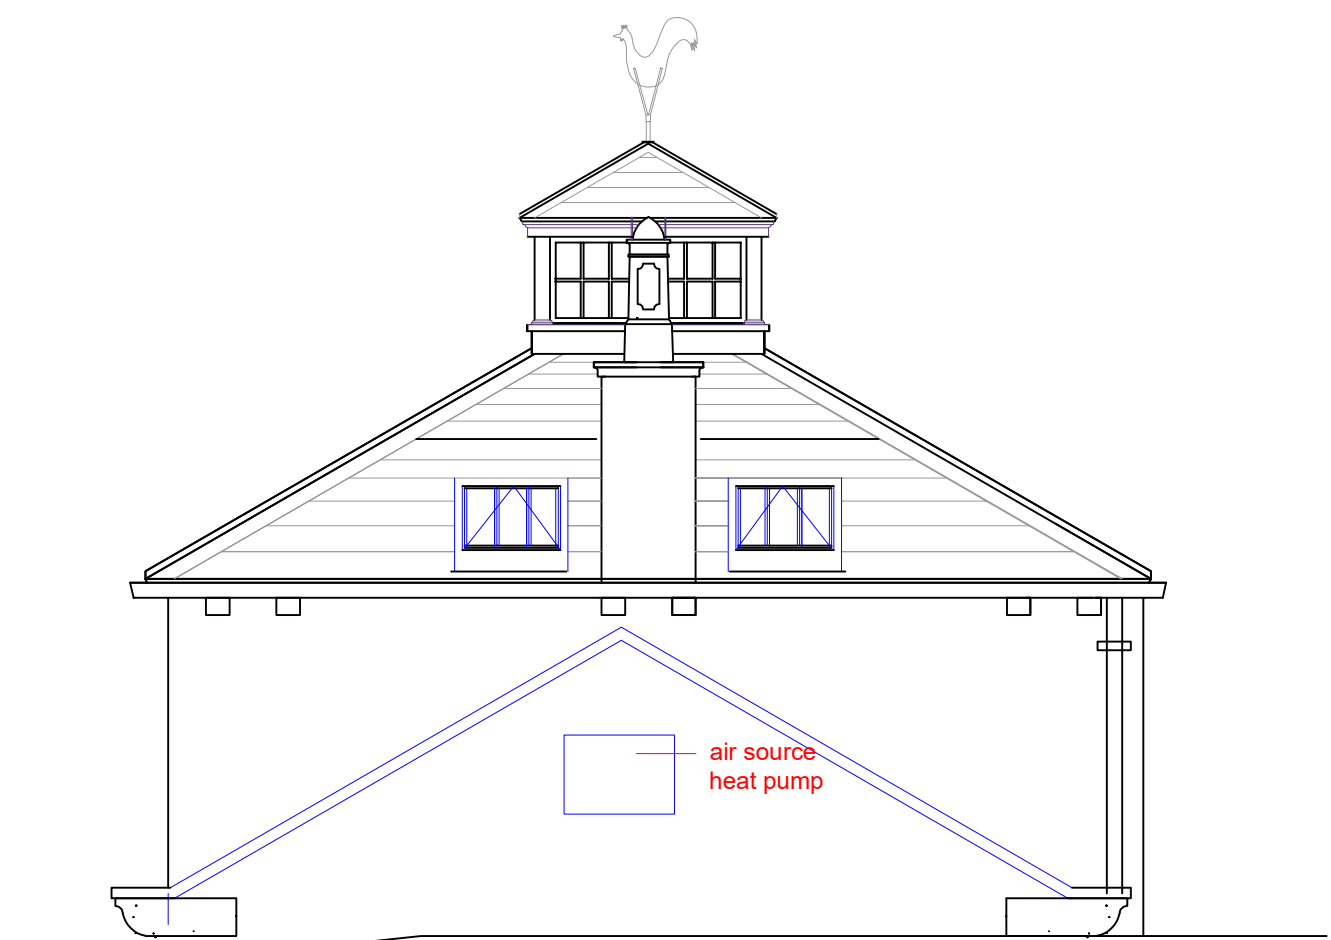

NORTH WEST ELEVATION

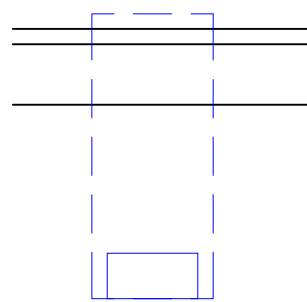

KEY


Schwegler 1FR bat tube incorporated within wall thickness and external aperture formed through outer leaf

Proposed Elevations

The Coach House, Healey House, Netherton

1:50 0 1m 1.5m 2m 2.5m 3m 3.5m 4m 4.5m 5m

Renewal of Lapsed Approval
Planning and Listed Building

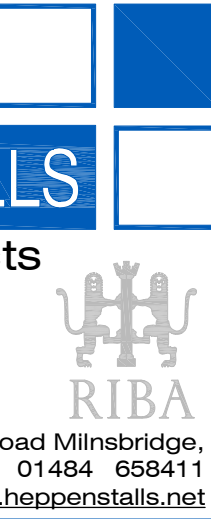

HEPPENSTALLS

Chartered Architects

Architecture
Surveying
Planning
Project Management

Client	John Brooke Ltd
Project	Healey House, Netherton. The Carriage House
Drawing	Proposed Elevations.
Number	4206-09-02
Checked	Scale @ A1 1:50
Date	06/2026