



Copyright exist on the designs and information shown on this drawing. No part of this drawing can be reproduced without written confirmation of Heppenstalls. This drawing should only be used for the purpose was issued for and should not be used for construction unless it is marked for construction. Heppenstalls must be notified should any discrepancies be found.


Revision

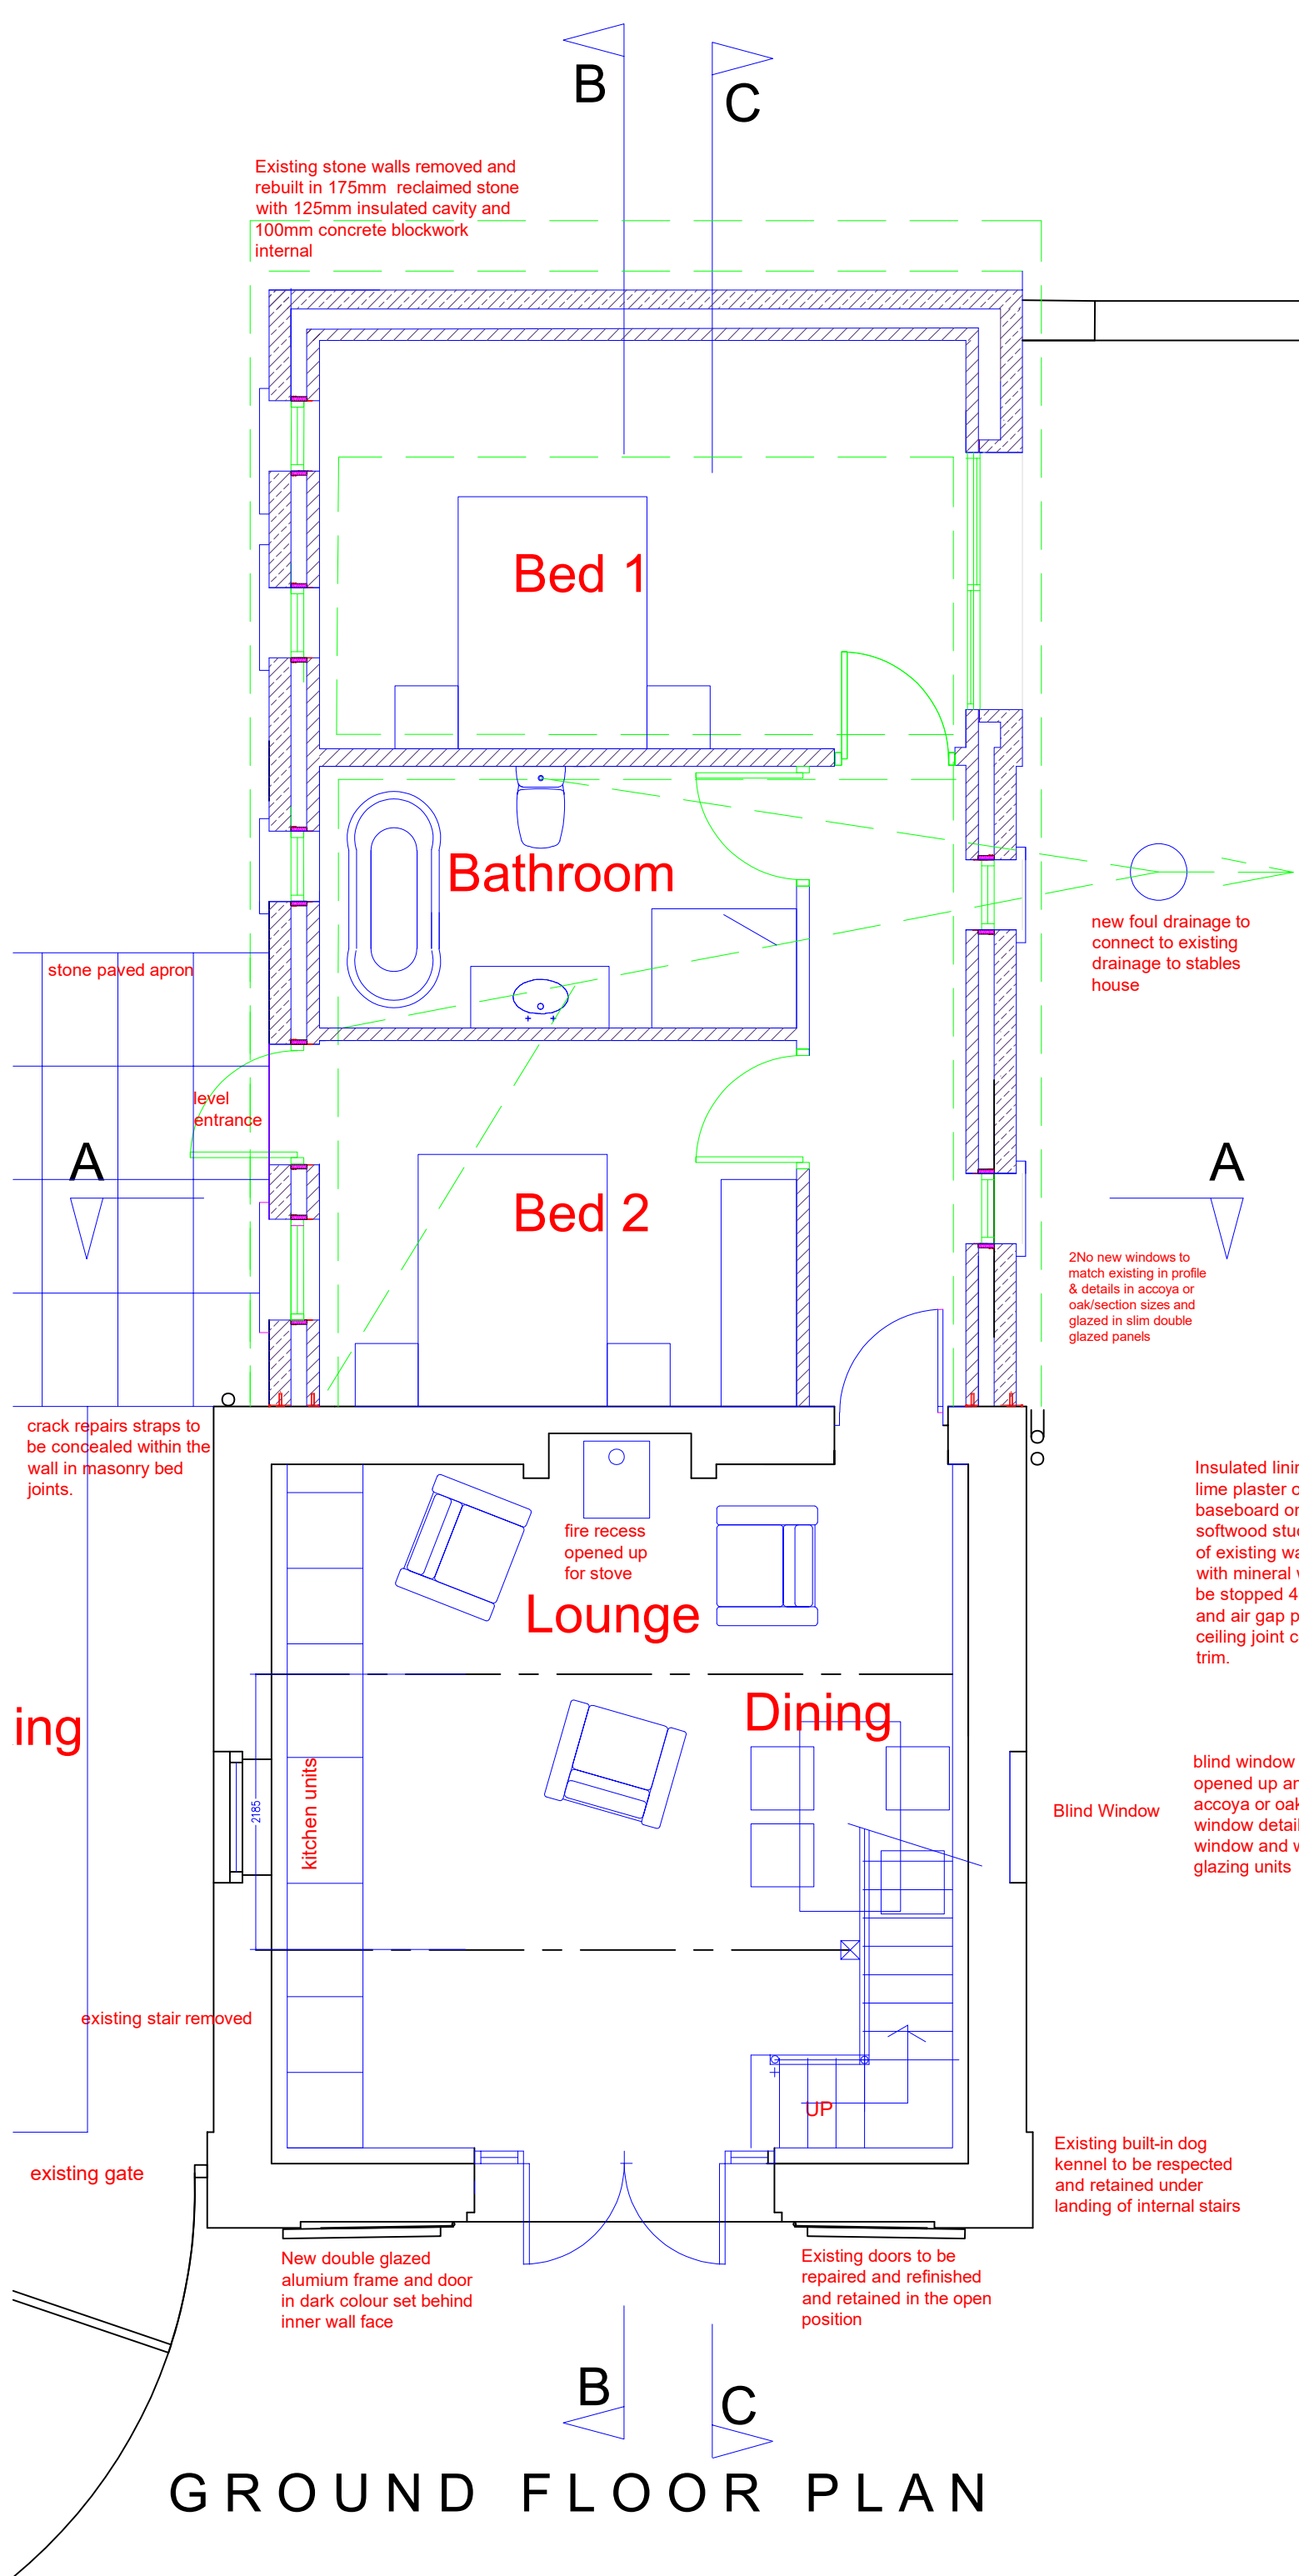


GROUND FLOOR PLAN

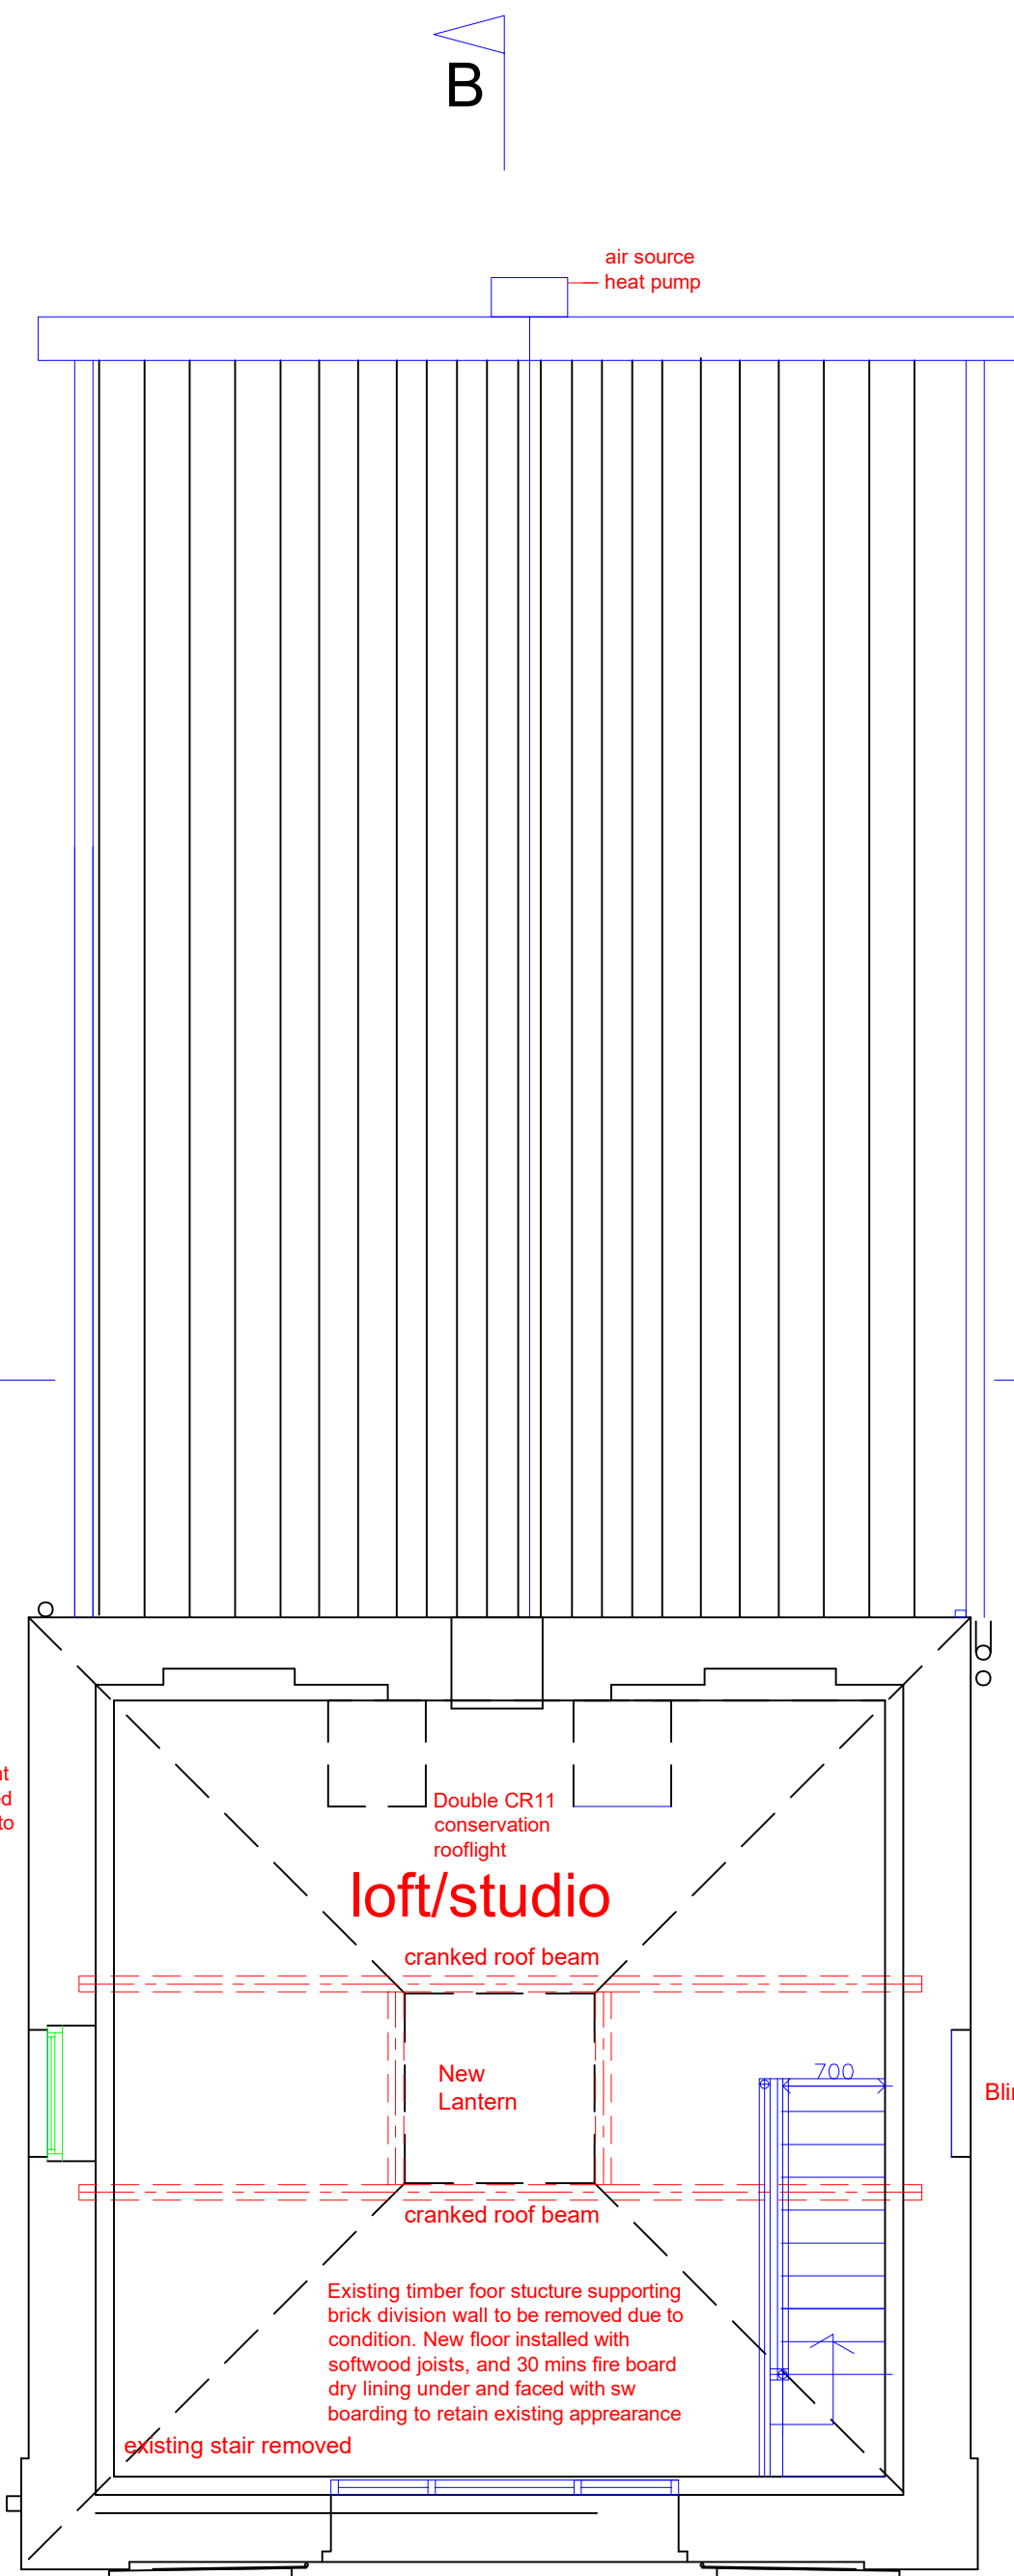


FIRST FLOOR PLAN

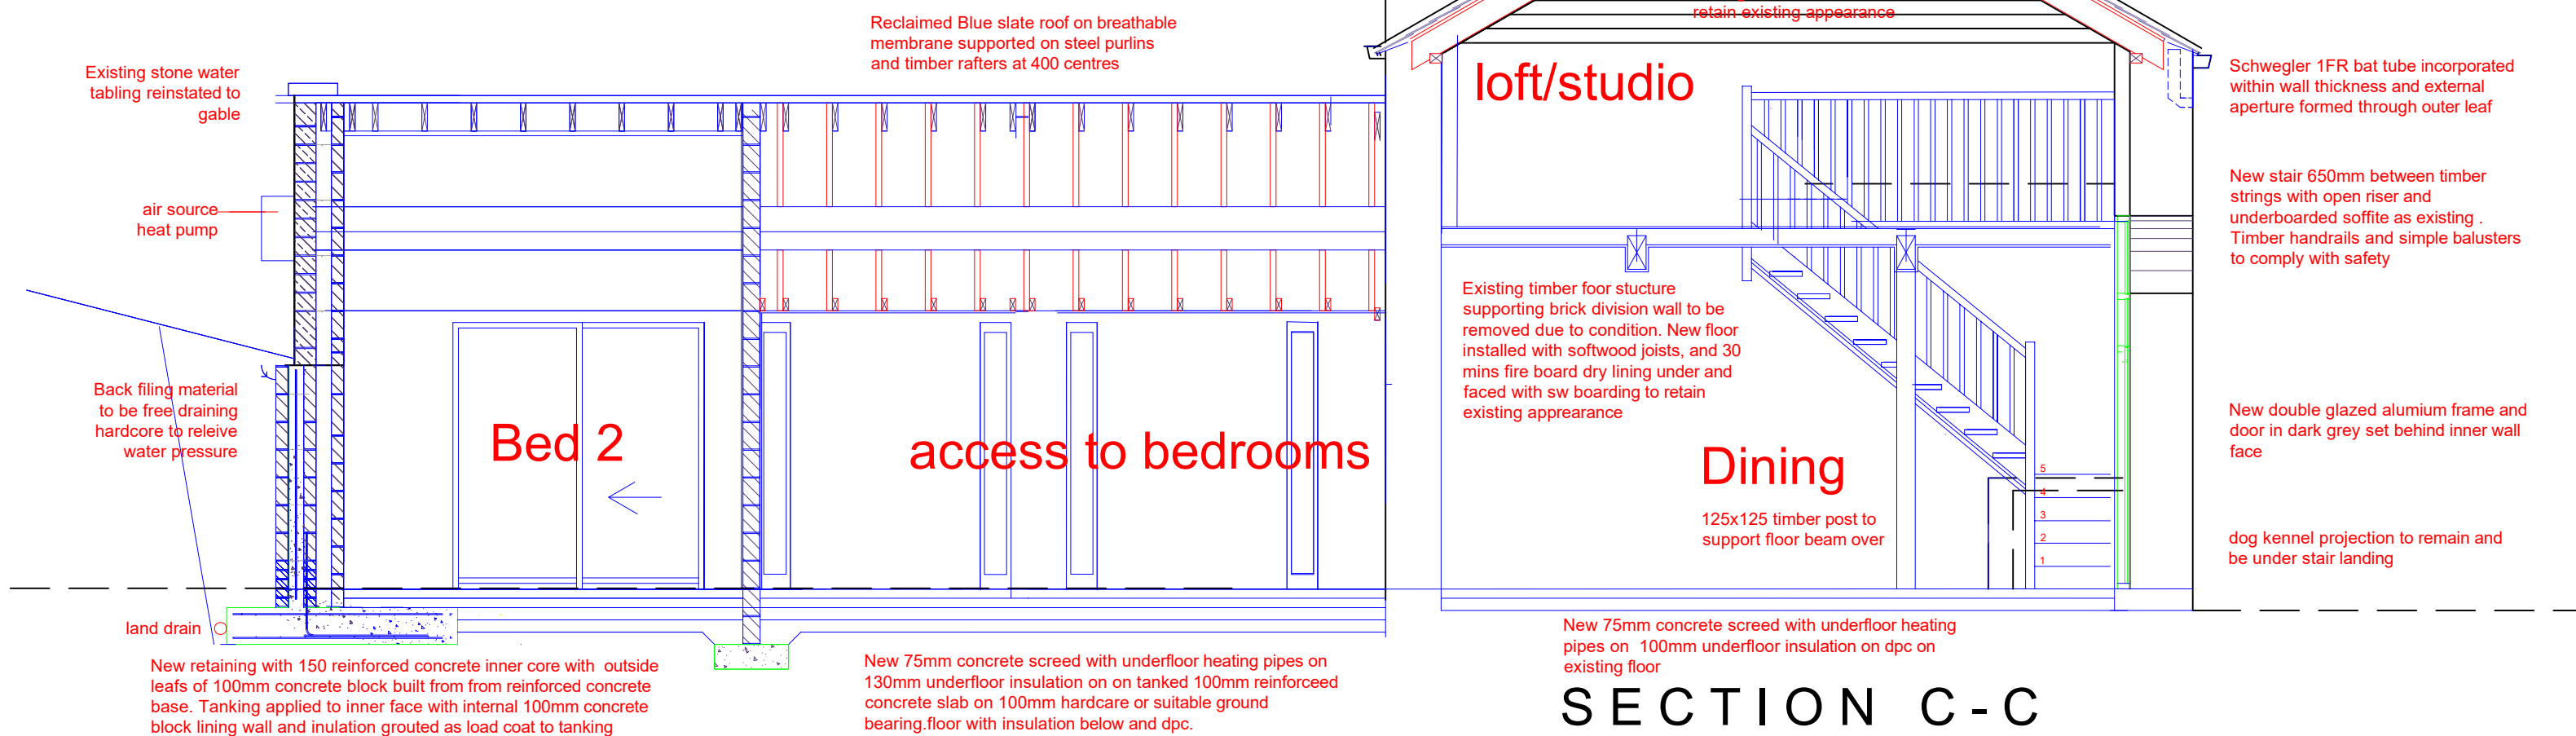

SECTION C-C

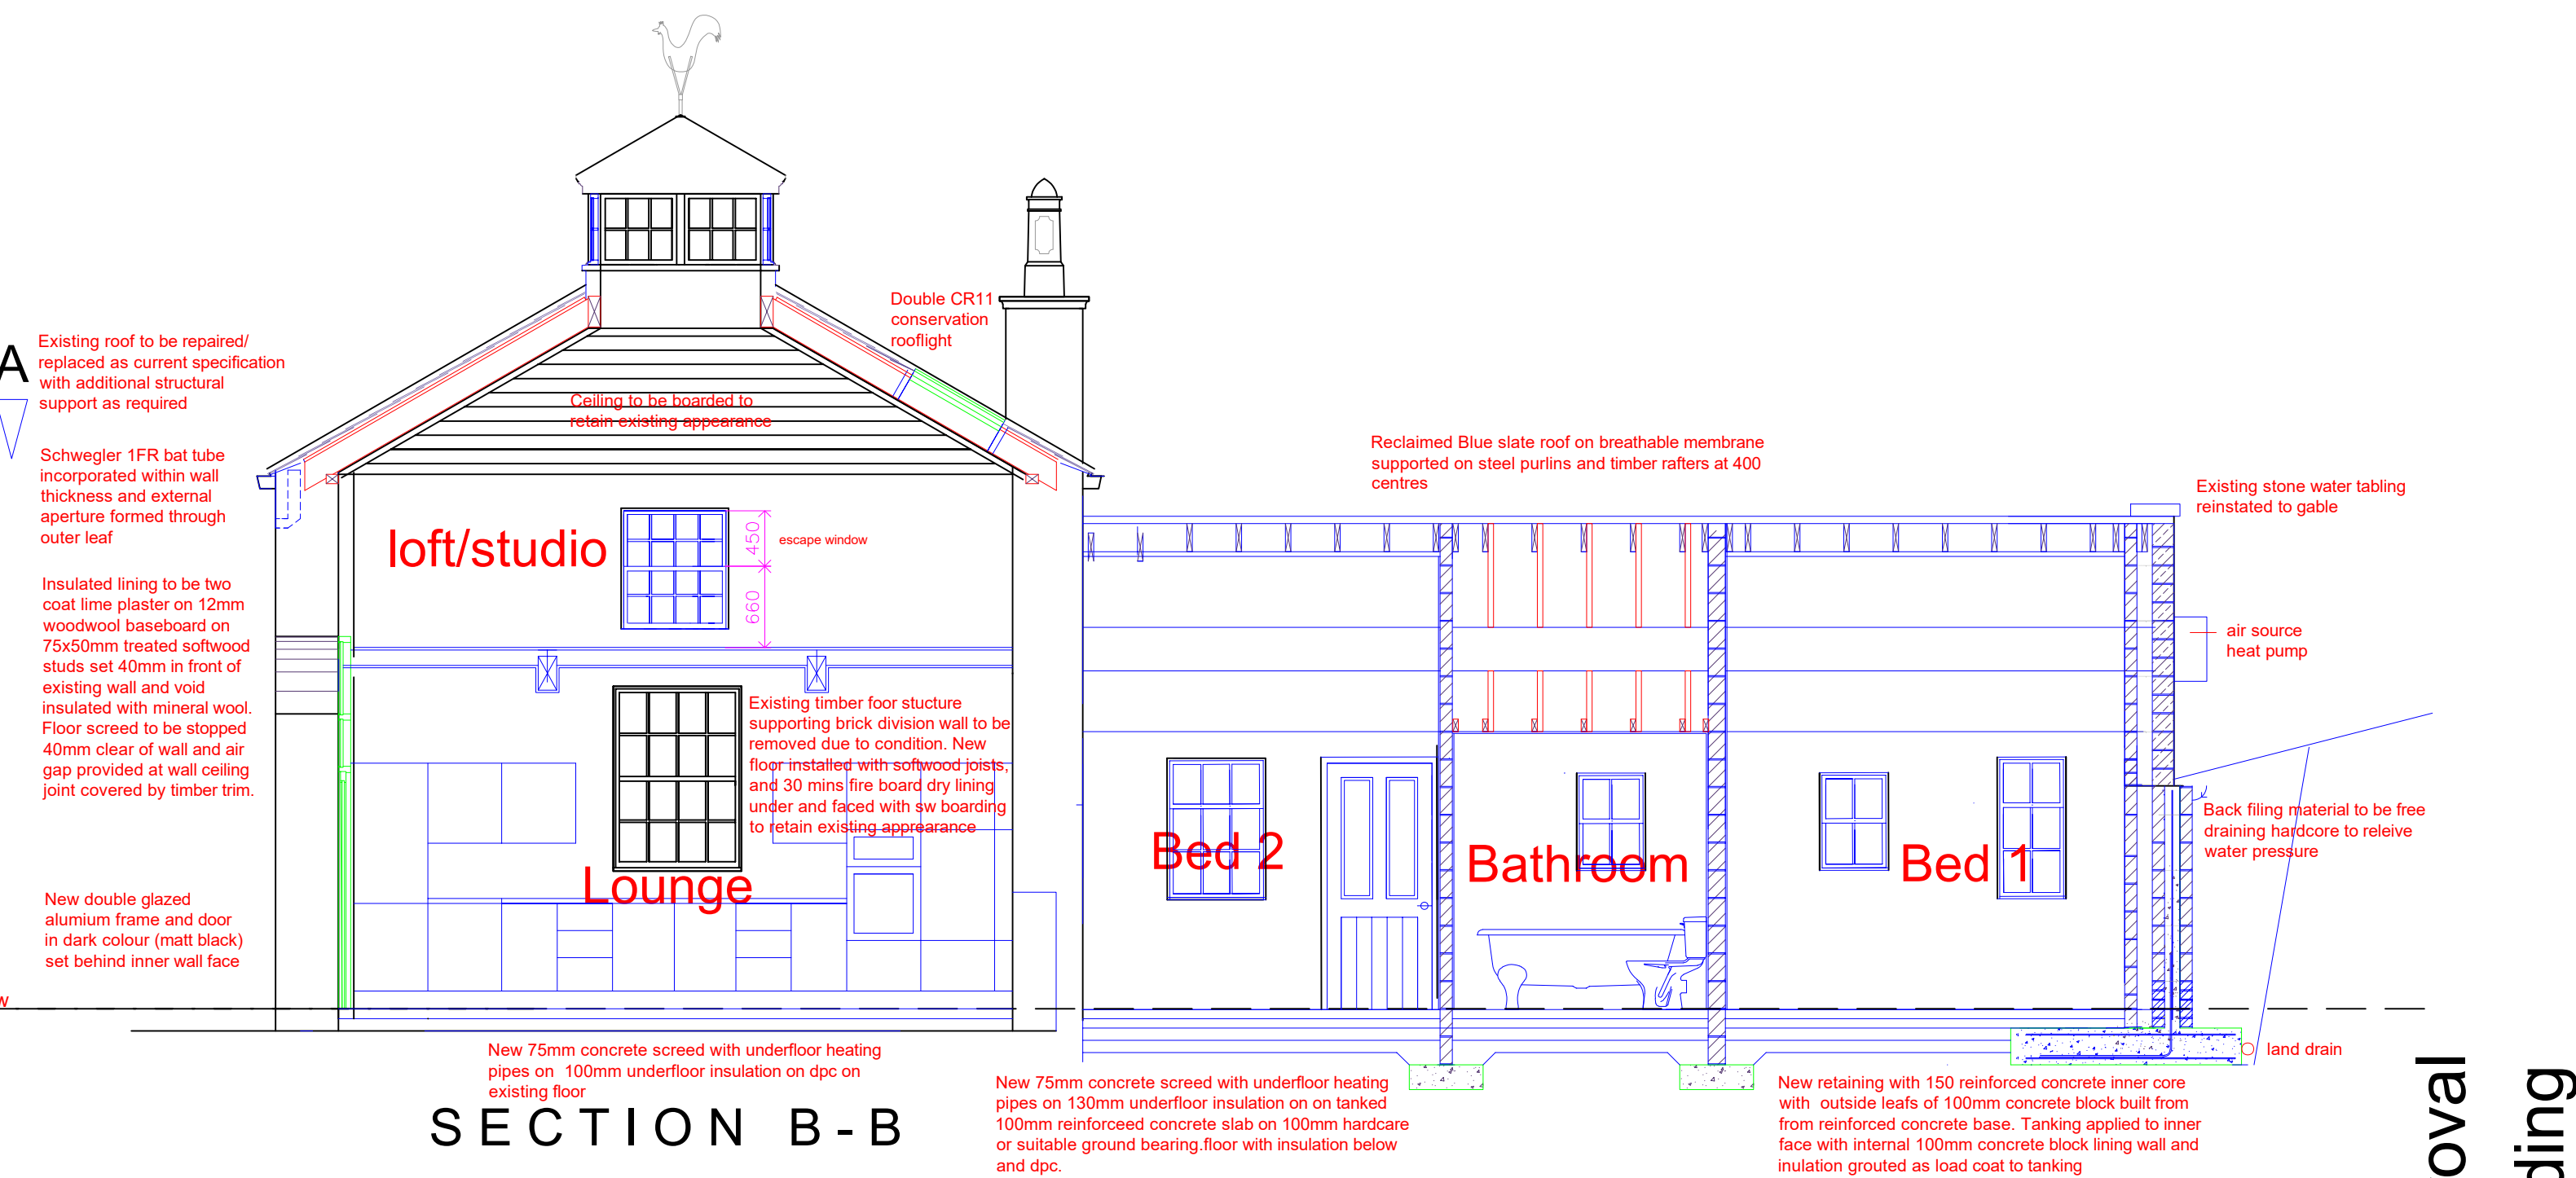


SECTION B-B

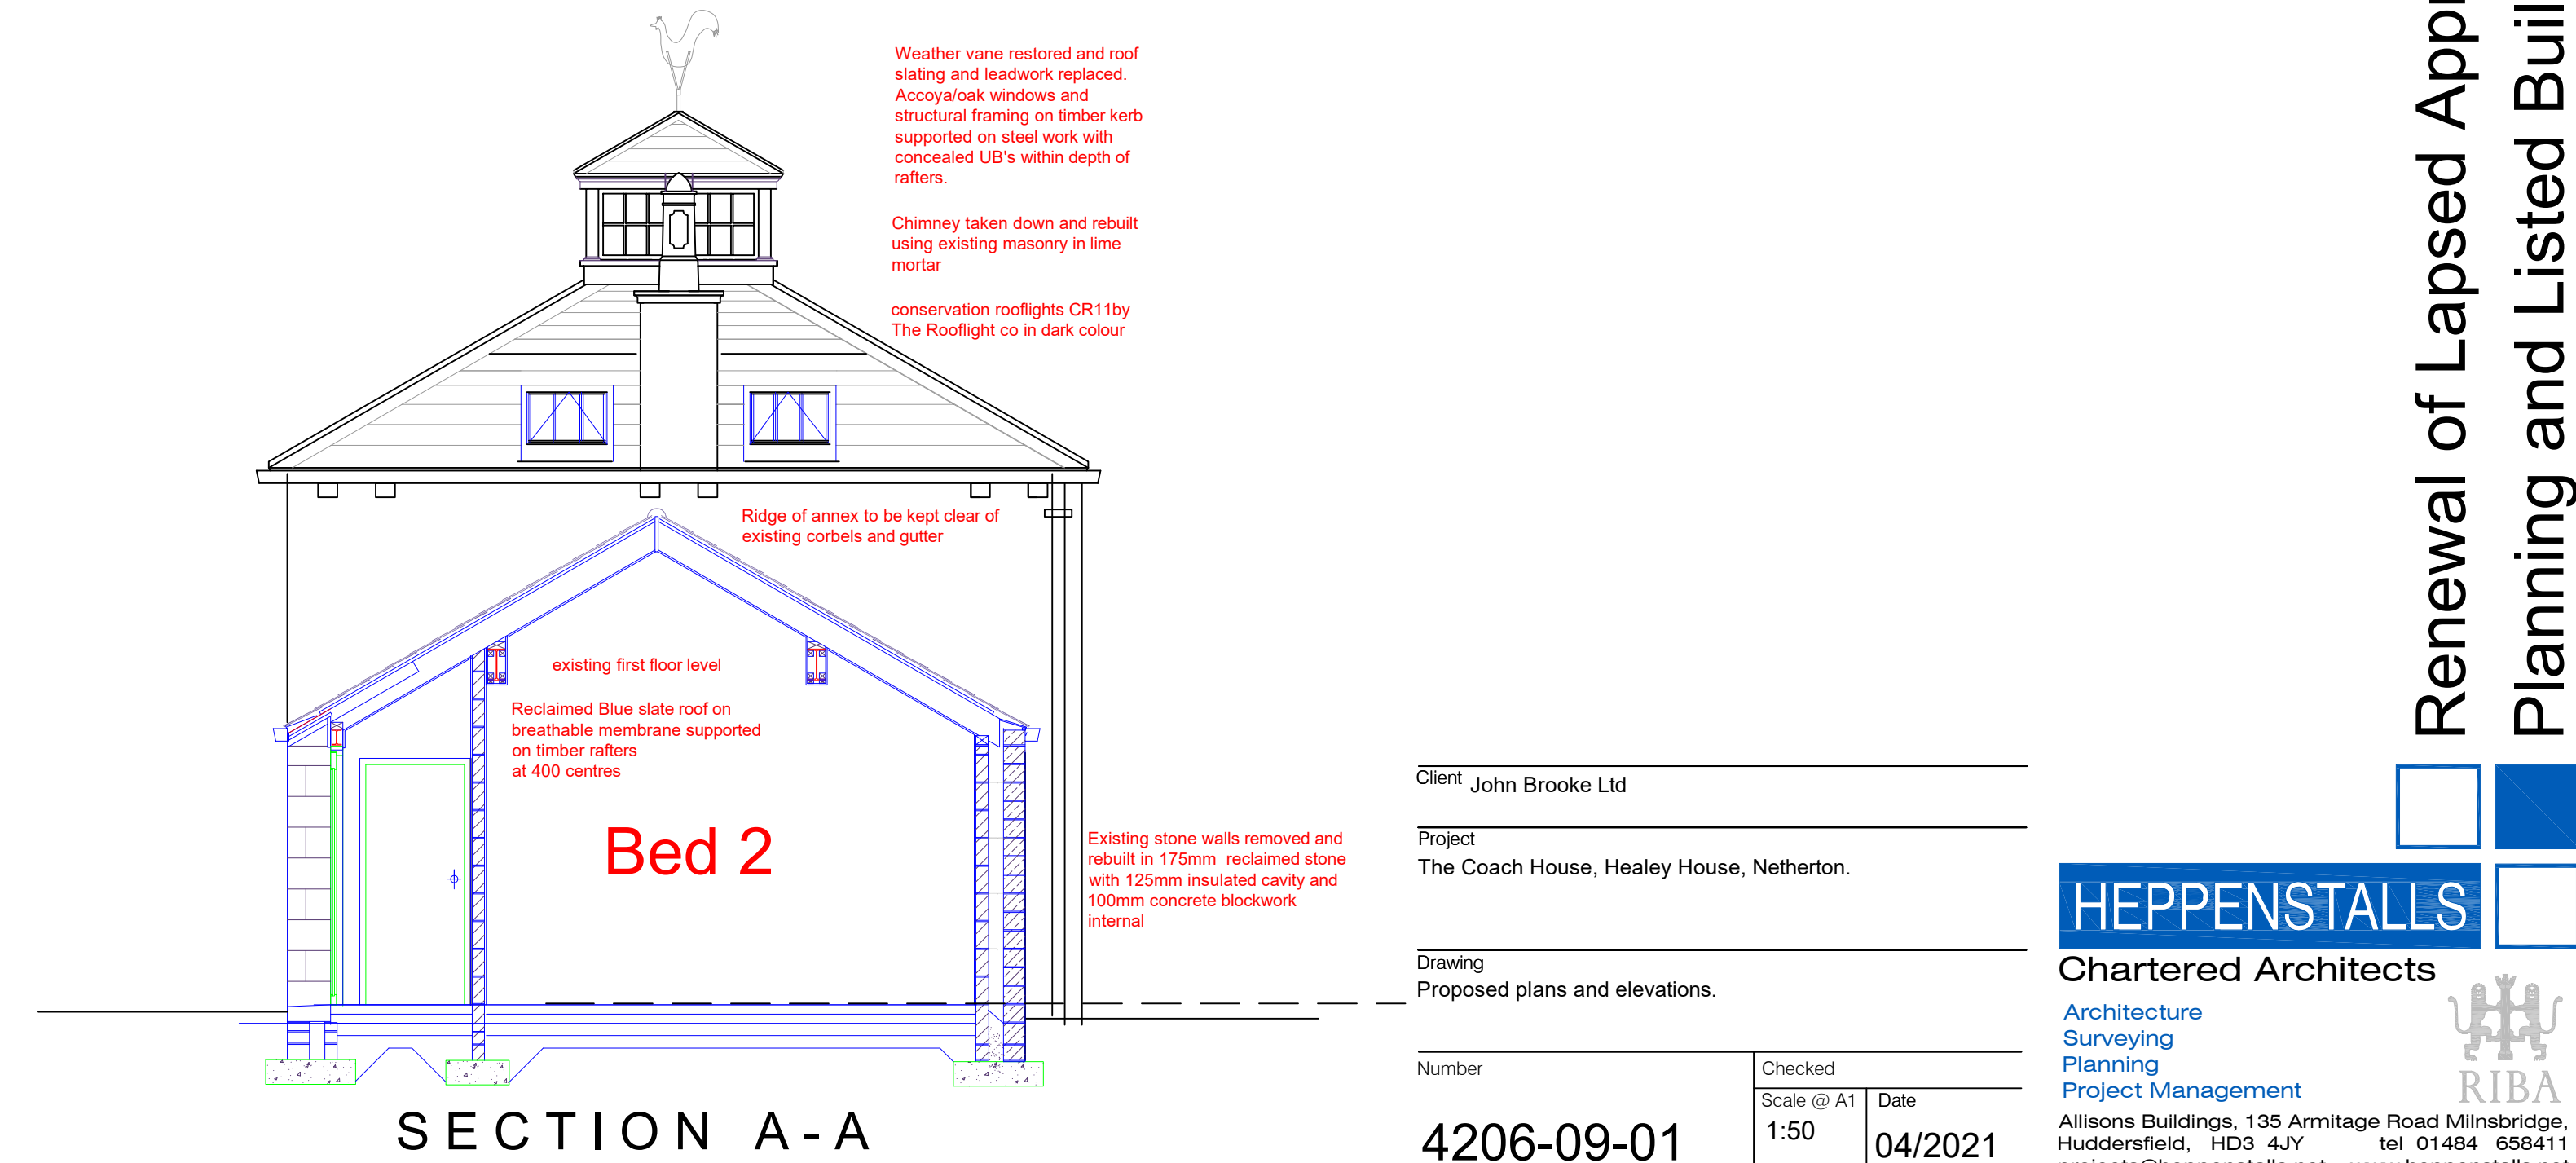

SECTION A-A

Proposed Layout and Sections

The Coach House, Healey House, Netherton

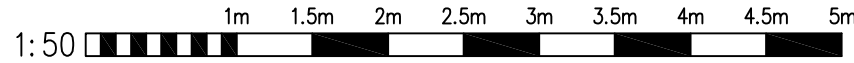

Client John Brooke Ltd		
Project The Coach House, Healey House, Netherton.		
Drawing Proposed plans and elevations.		
Number	Checked	Date
4206-09-01	Scale @ A1 1:50	04/2021

HEPPENSTALLS
Chartered Architects

Architecture
Surveying
Planning
Project Management

ALLISONS BUILDINGS, 135 ARMITAGE ROAD MILNSBRIDGE, HUDDERSFIELD, HD3 4JY
tel 01484 658411
projects@heppenstalls.net www.heppenstalls.net

Renewal of Lapsed Approval
Planning and Listed Building