


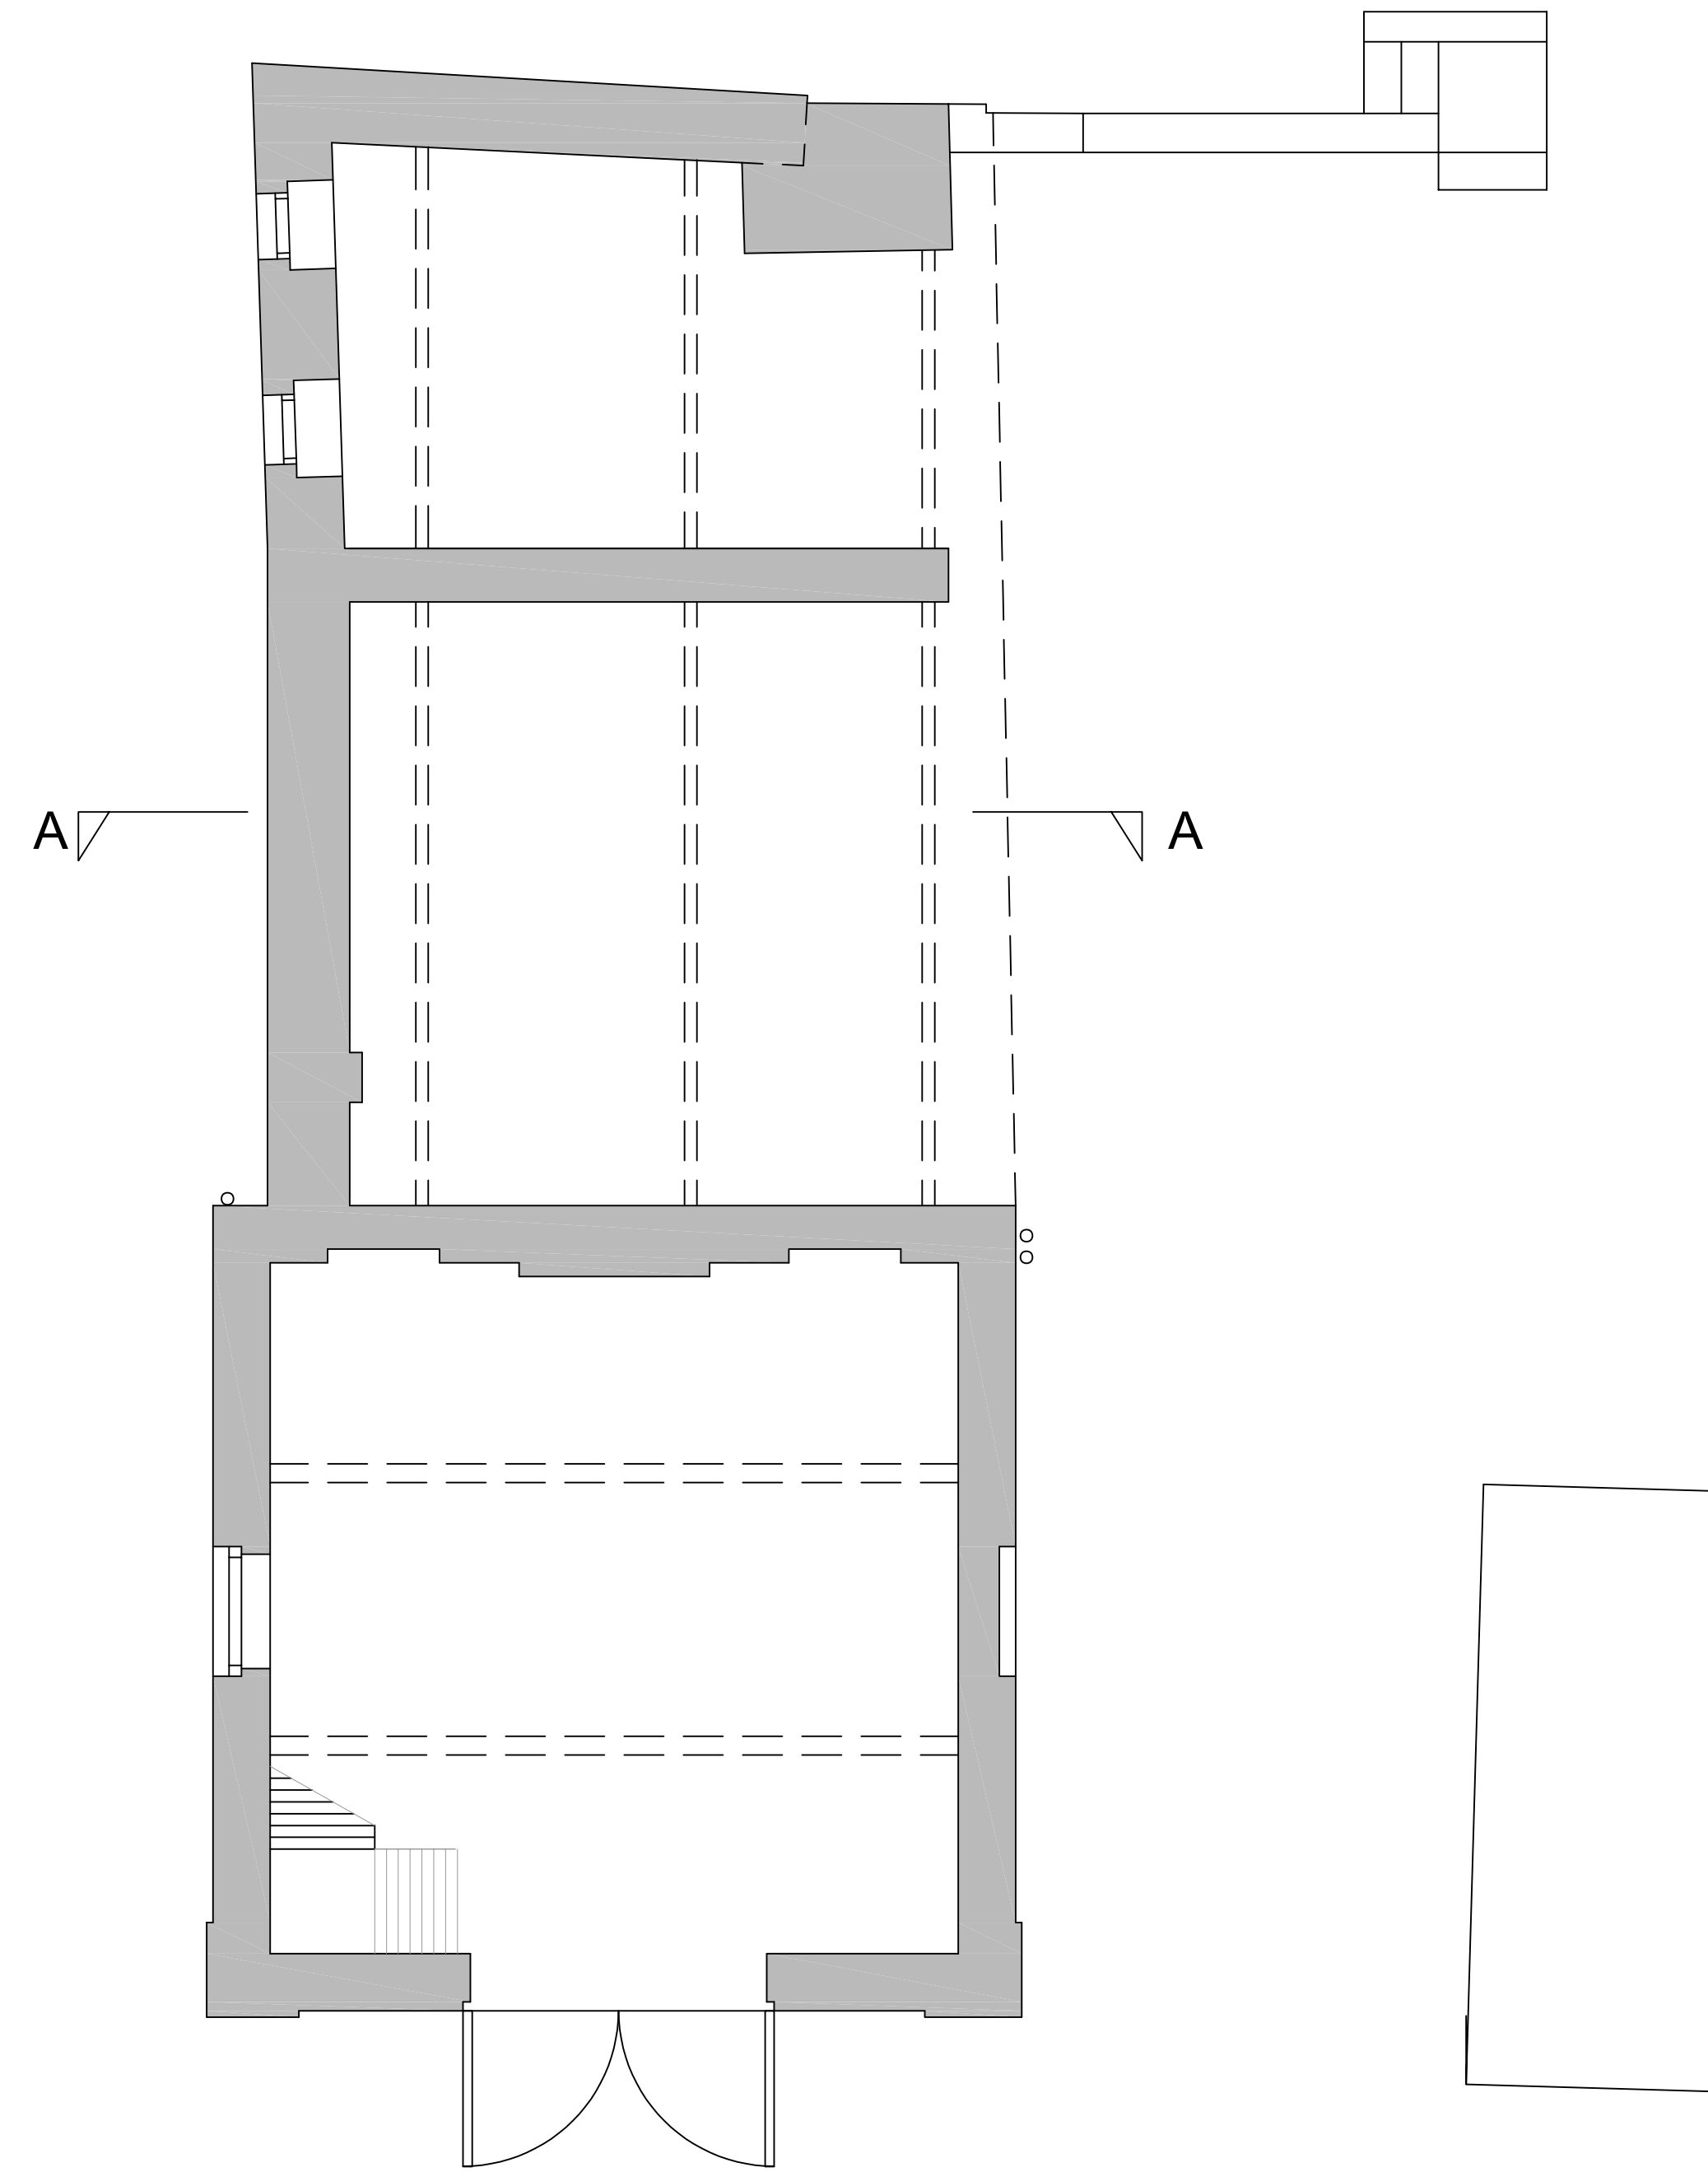


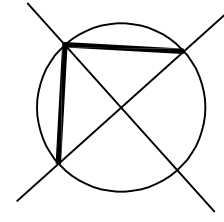

GROUND FLOOR PLAN

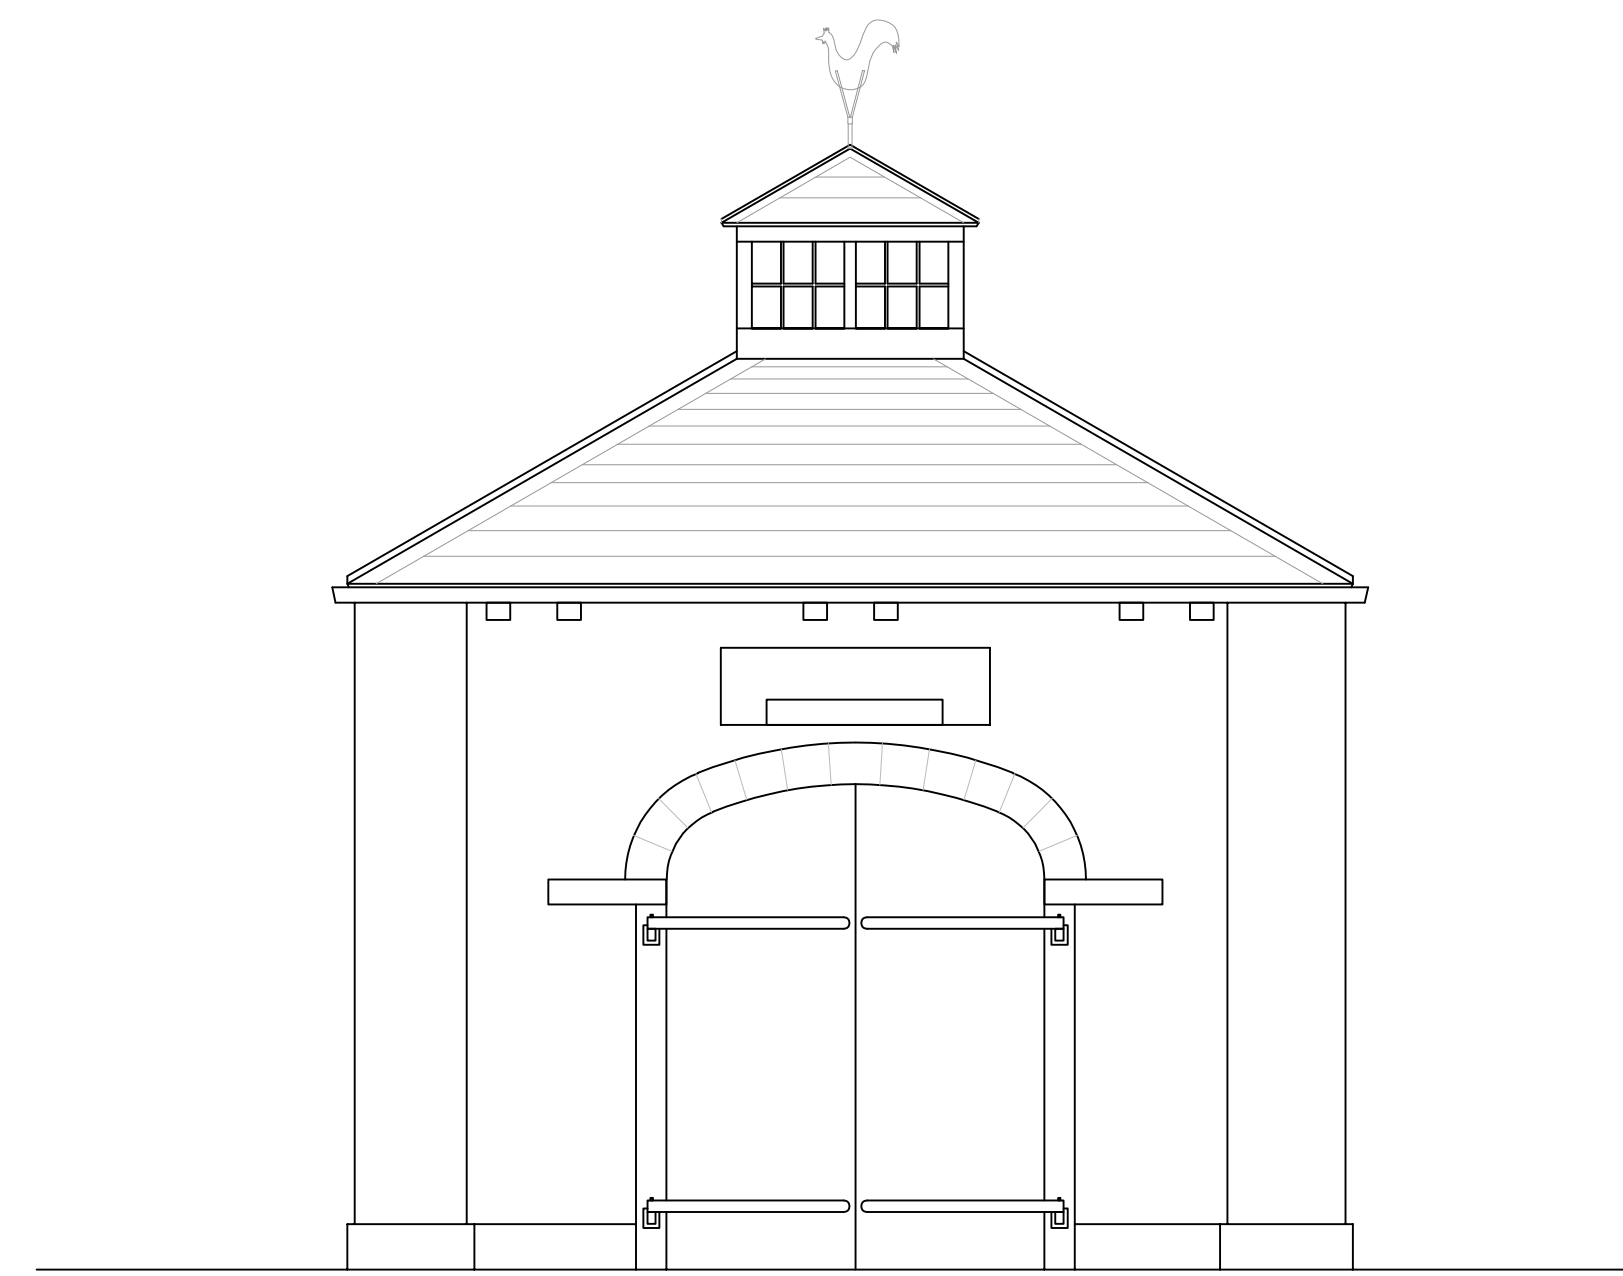


SOUTH WEST ELEVATION

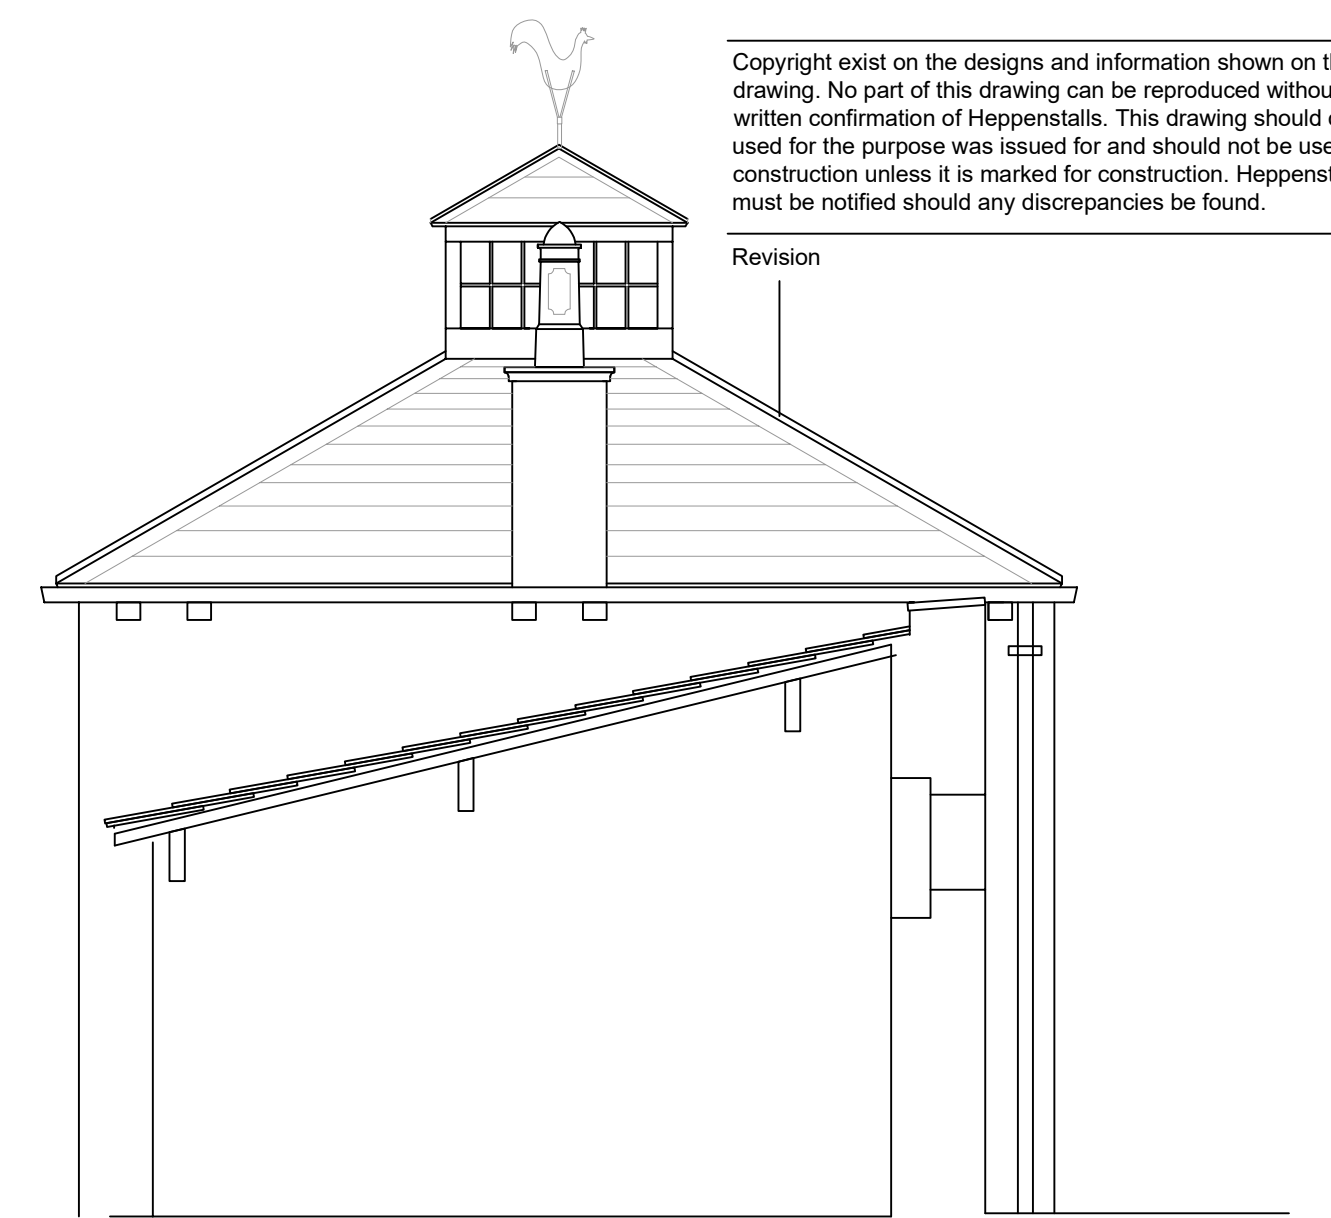


SECTION A-A



SOUTH EAST ELEVATION

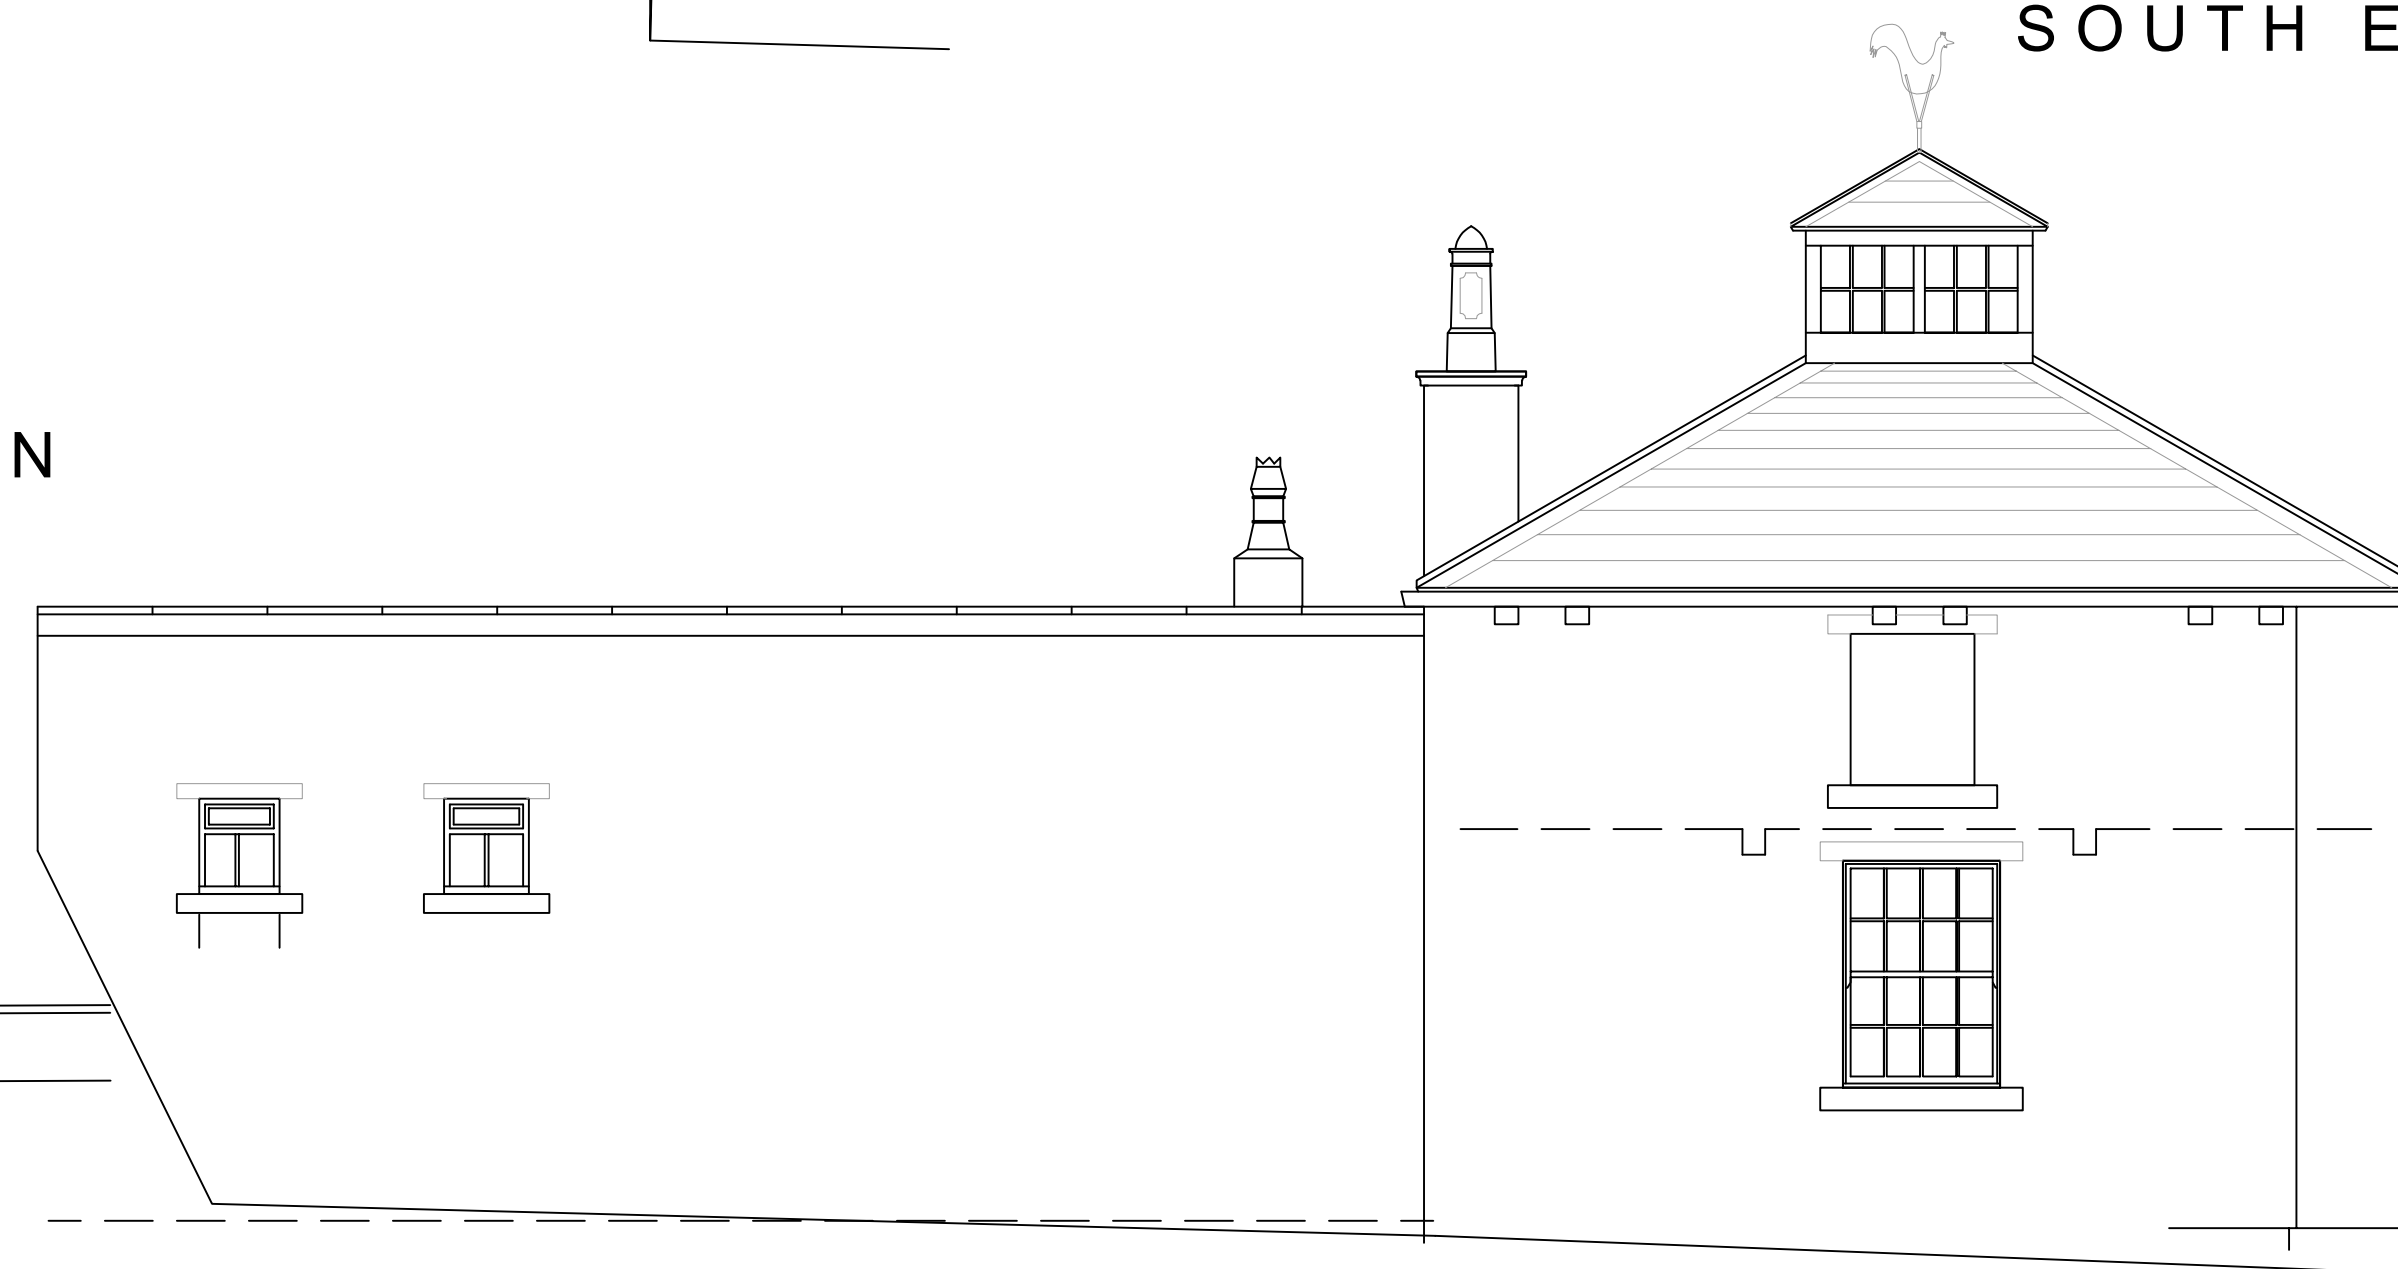

NORTH WEST ELEVATION

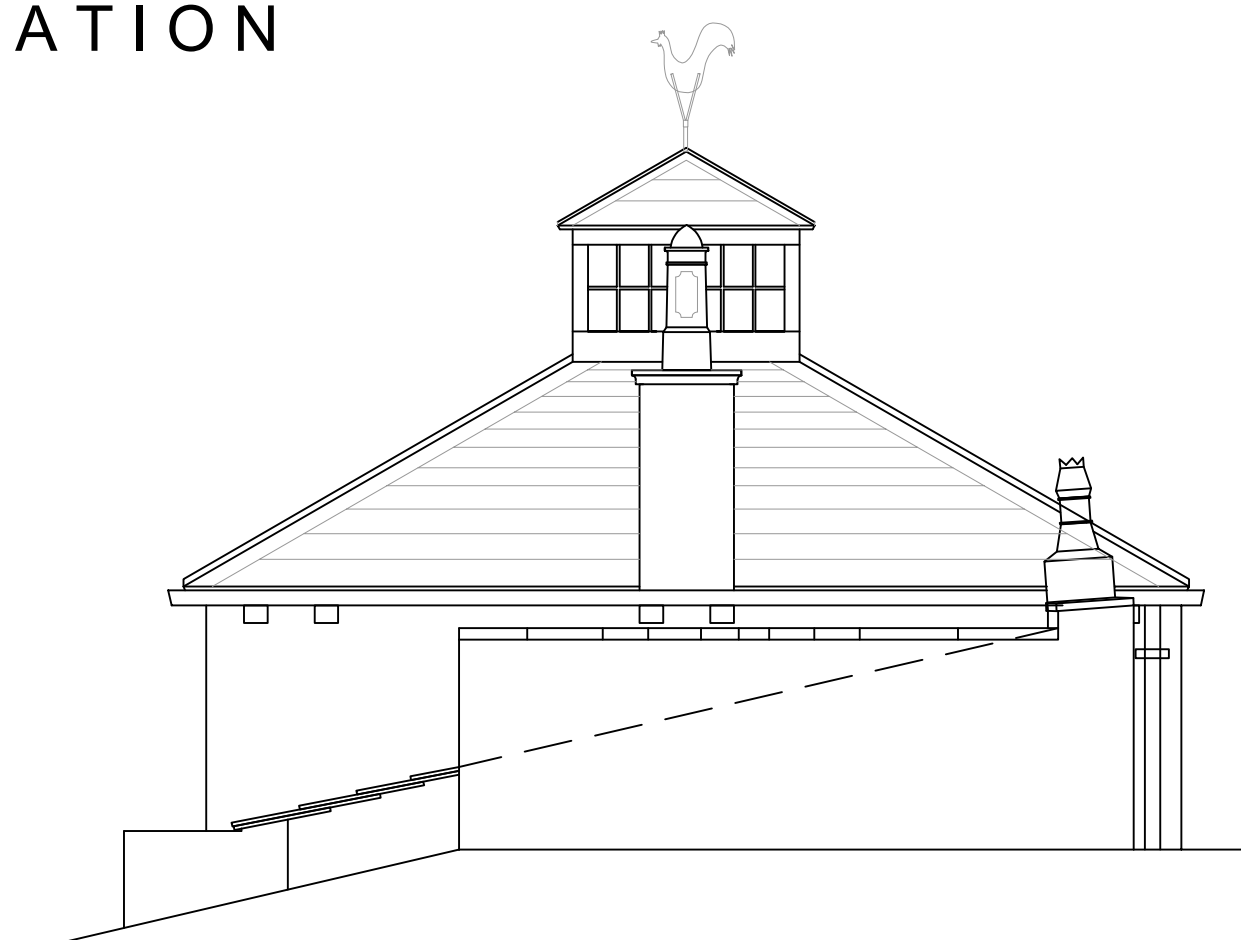

NORTH EAST ELEVATION

Existing Plans & Elevations

The Coach House, Healey House, Netherton

1:50

Copyright exist on the designs and information shown on this drawing. No part of this drawing can be reproduced without written confirmation of Heppenstalls. This drawing should only be used for the purpose was issued for and should not be used for construction unless it is marked for construction. Heppenstalls must be notified should any discrepancies be found.

Revision

Client John Brooke Ltd

Project
Healey House, Netherton. The Carriage House

Drawing
Survey plan, section and elevations.

Number	4206-01-01	Checked Scale @ A1 1:50	Date 06/2026
--------	------------	-------------------------------	-----------------

HEPPENSTALLS

Chartered Architects

Architecture
Surveying
Planning
Project Management

Allisons Buildings, 135 Armitage Road Mlinsbridge,
Huddersfield, HD3 4JY
projects@heppenstalls.net tel 01484 658411
www.heppenstalls.net

Renewal of Lapsed Approval
Planning and Listed Building

