

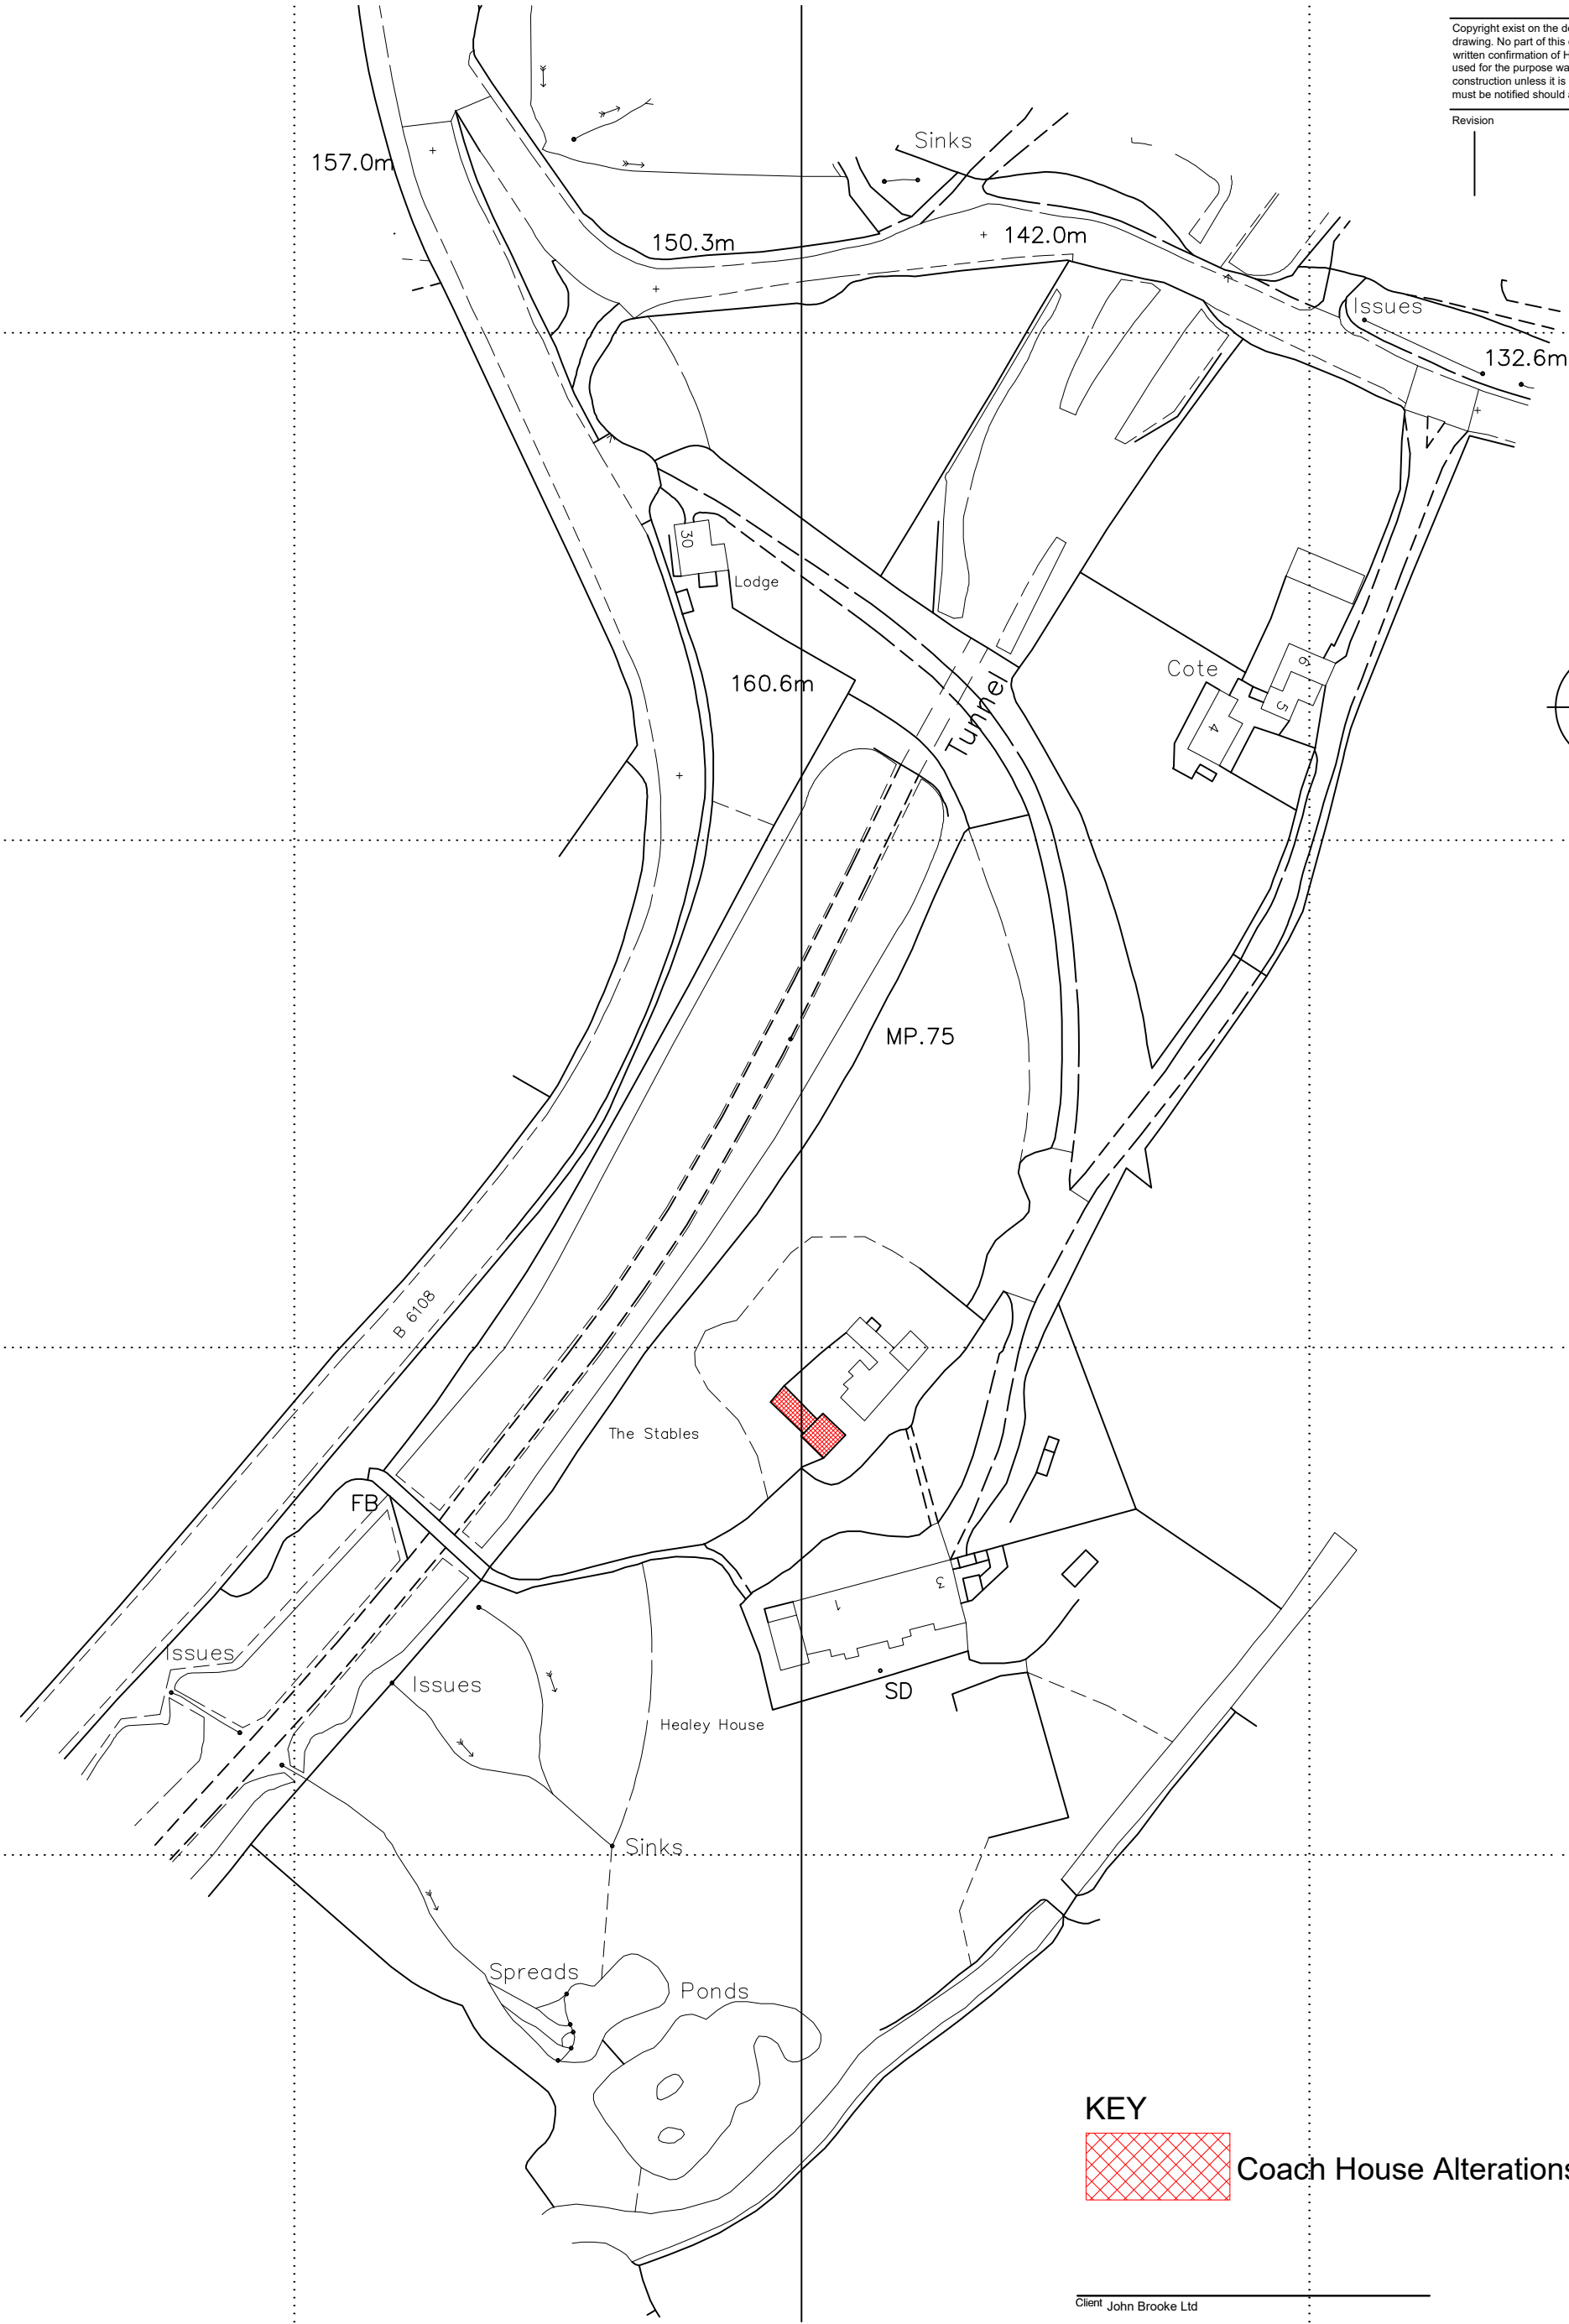


Copyright exist on the designs and information shown on this drawing. No part of this drawing can be reproduced without written confirmation of Heppenstalls. This drawing should only be used for the purpose was issued for and should not be used for construction unless it is marked for construction. Heppenstalls must be notified should any discrepancies be found.

Revision

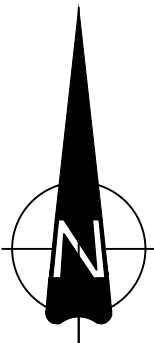

KEY

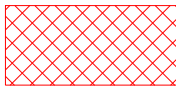


Coach House Alterations

Block Plan

The Coach House, Healey House, Netherton

1:1250

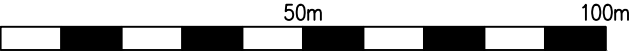

Client John Brooke Ltd

Project
Healey House, Netherton. The Coach House.

Drawing
Block Plan

Number
4206-04-02

Checked
Scale @ A3
1:1250

Date
06/2026

HEPPENSTALLS

Chartered Architects

Architecture
Surveying
Planning
Project Management

Allisons Buildings, 135 Armitage Road Milnsbridge,
Huddersfield, HD3 4JY
projects@heppenstalls.net www.heppenstalls.net



Planning and Listed Building