




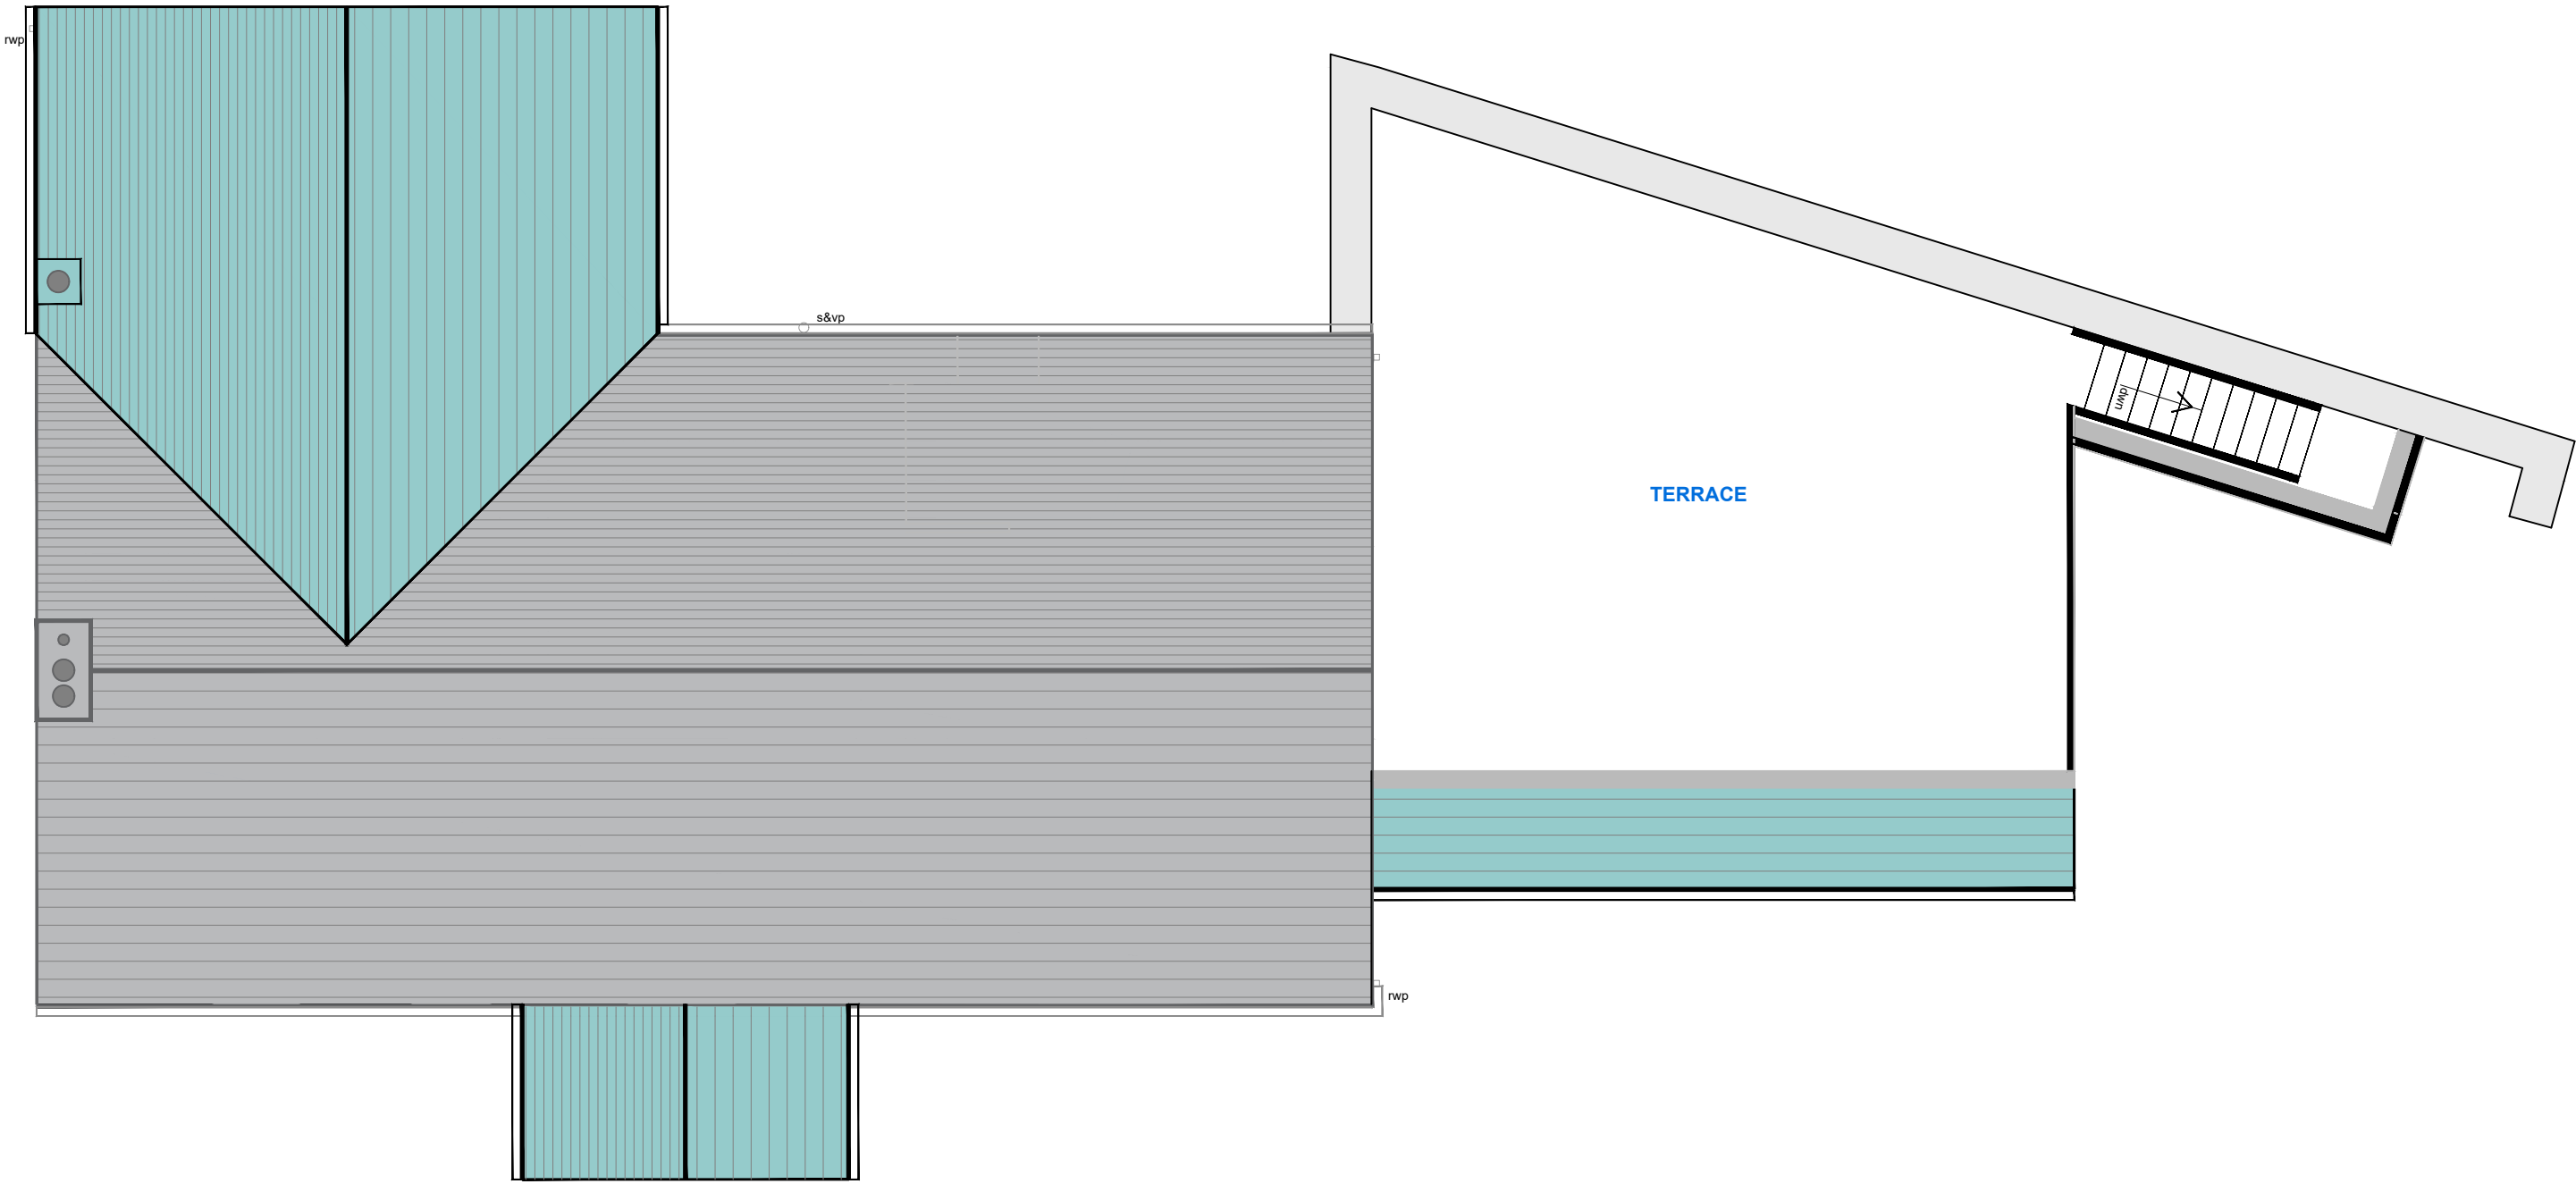

Proposed Roof Plan

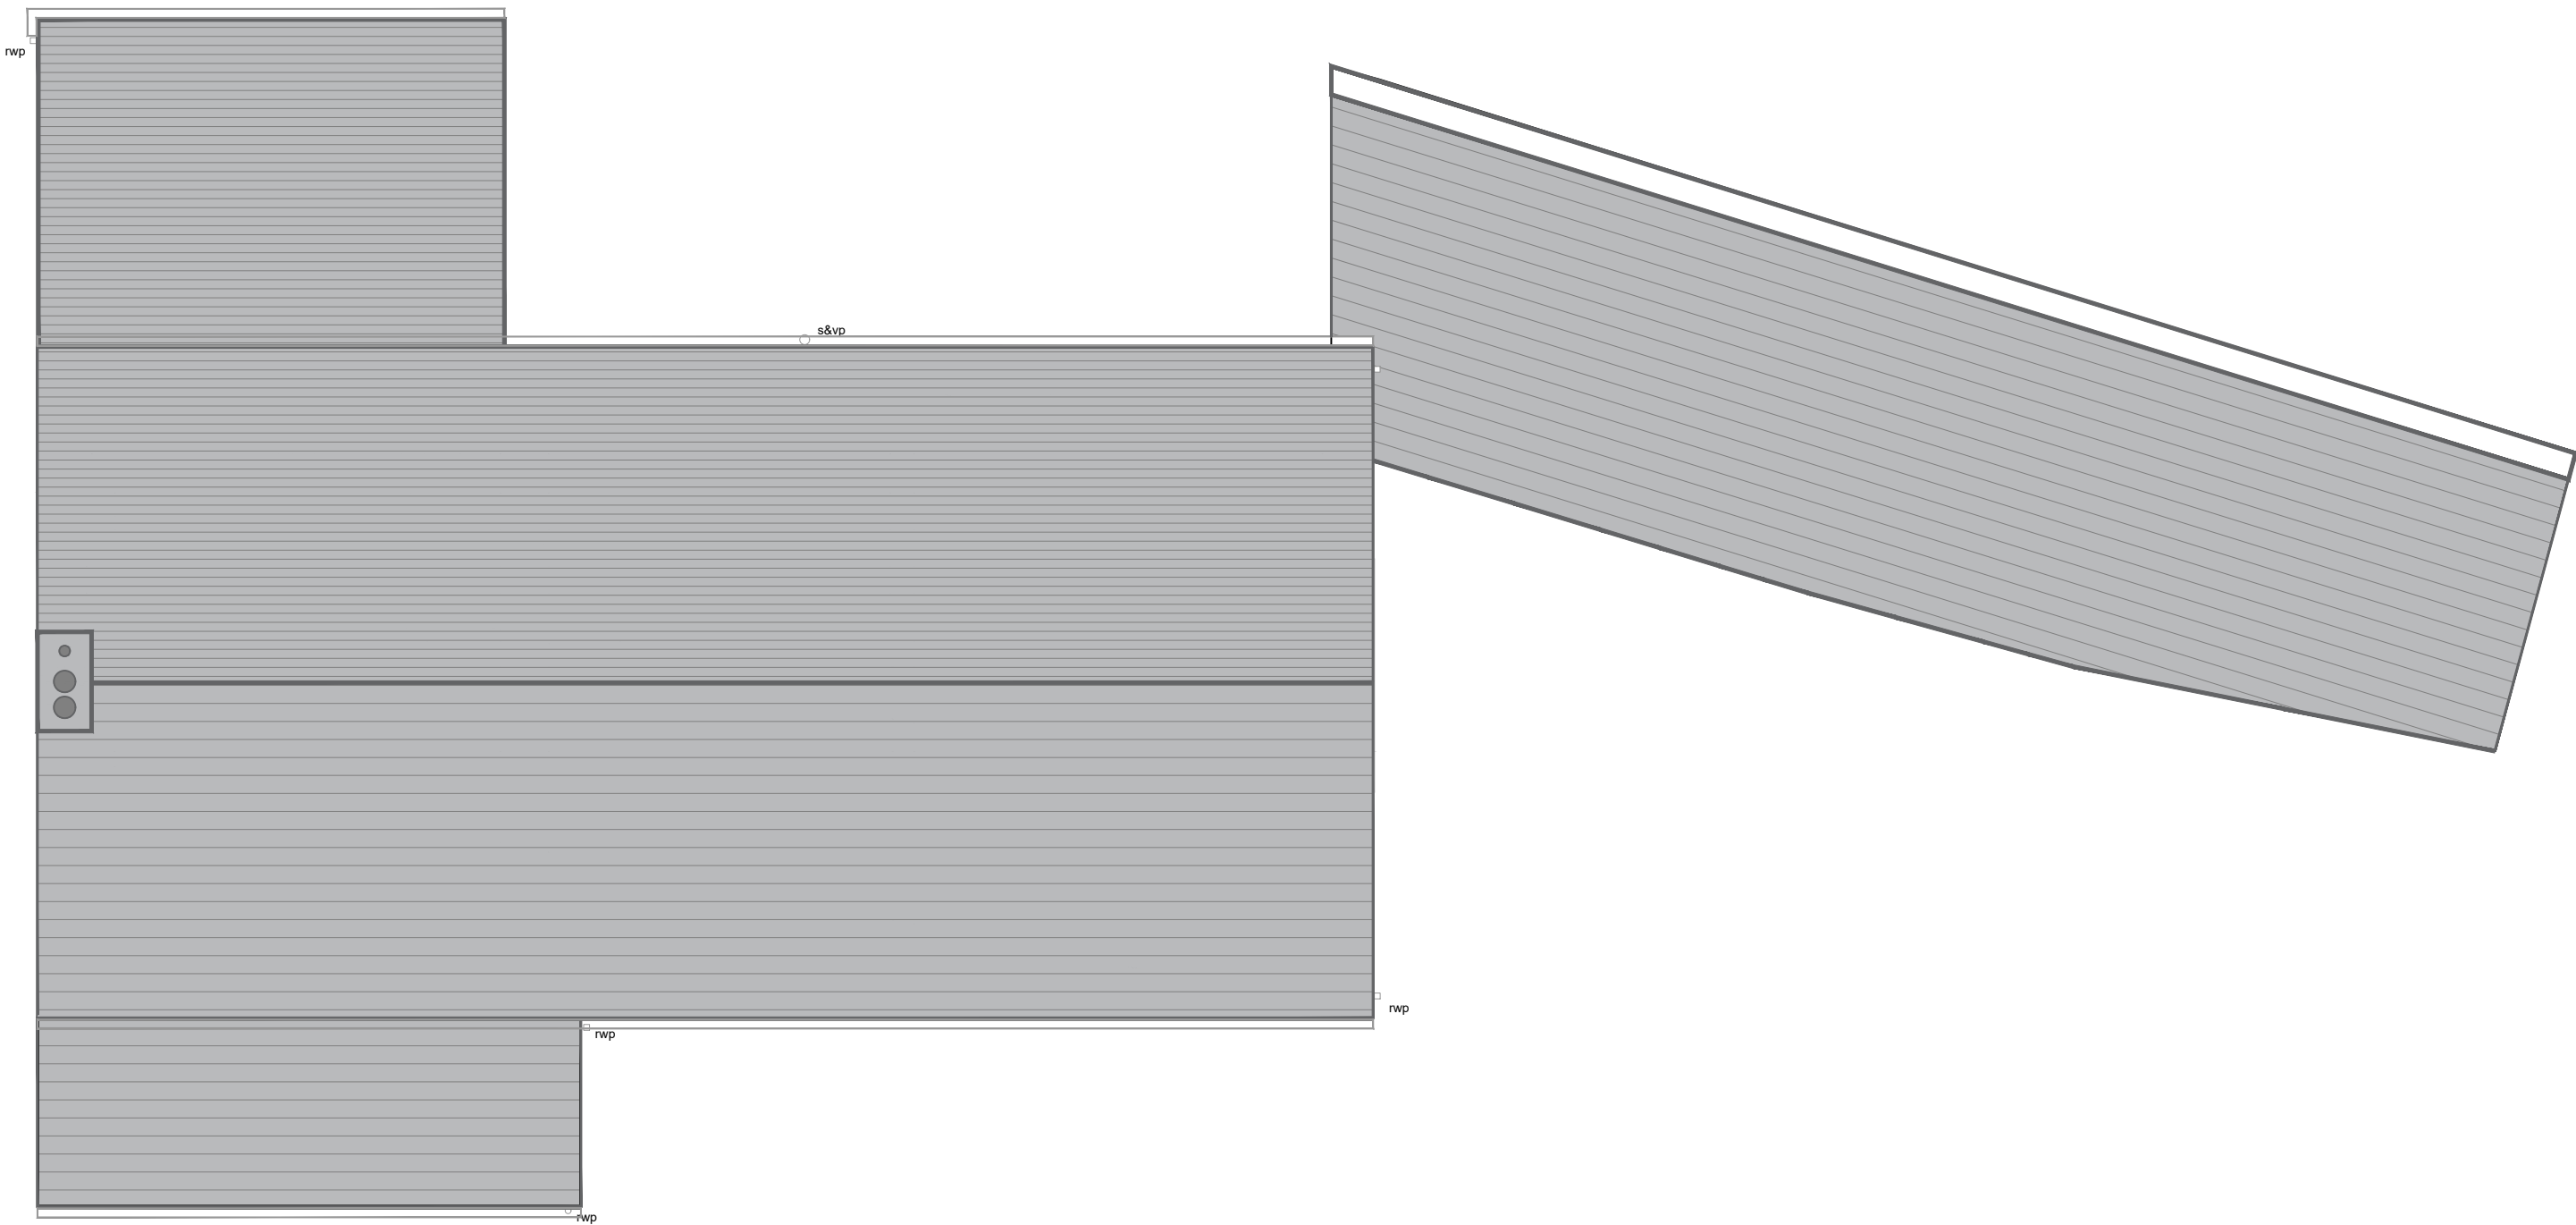

Existing Roof Plan

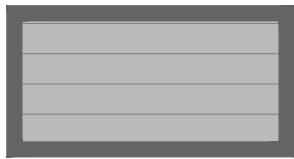


Existing Roofs



Proposed Roofs

All Yorkstone Slate

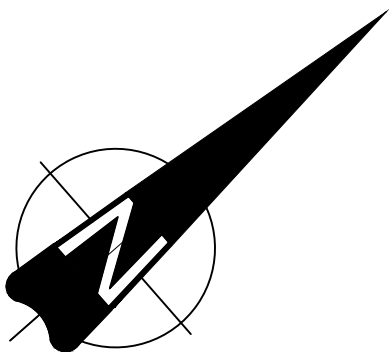

Existing & Proposed Roof Plans

Delph Hill Farm

1:75 1m 2m 3m 4m 5m 6m

Client
J H Milnes Holdings Limited

Project
Extensions to Dwelling
at Delph Hill Farm
High Flatts, Derby Dale
Huddersfield HD8 8XY

Drawing
Existing & Proposed Roof Plans

Number
4460-06-06

Date
04/2026

Scale @ A1
As Marked

HEPPENSTALLS

Chartered Architects

Architecture
Surveying
Planning
Project Management


RIBA

Allisons Buildings, 135 Armitage Road Mlinsbridge,
Huddersfield, HD3 4JY tel 01484 658411
projects@heppenstalls.net www.heppenstalls.net

Existing & Proposed Roof Plans

Planning