




- A** Coursed stone walling - natural stone to match existing
- B** New window frames - pvcU [Cotswold pattern glazing to bathroom / wc]
- C** New door frames / patio doors / bi-fold doors - pvcU
- D** Roof coverings - slate to match existing roof
- E** Rainwater-goods - black pvcU
- F** Garage door - side sliding sectional door
- G** Existing render removed - made good stone masonry beneath
- H** Existing stone slate roofing
- J** Existing natural stone walling
- K** Blank window opening infilled with coursed stonework

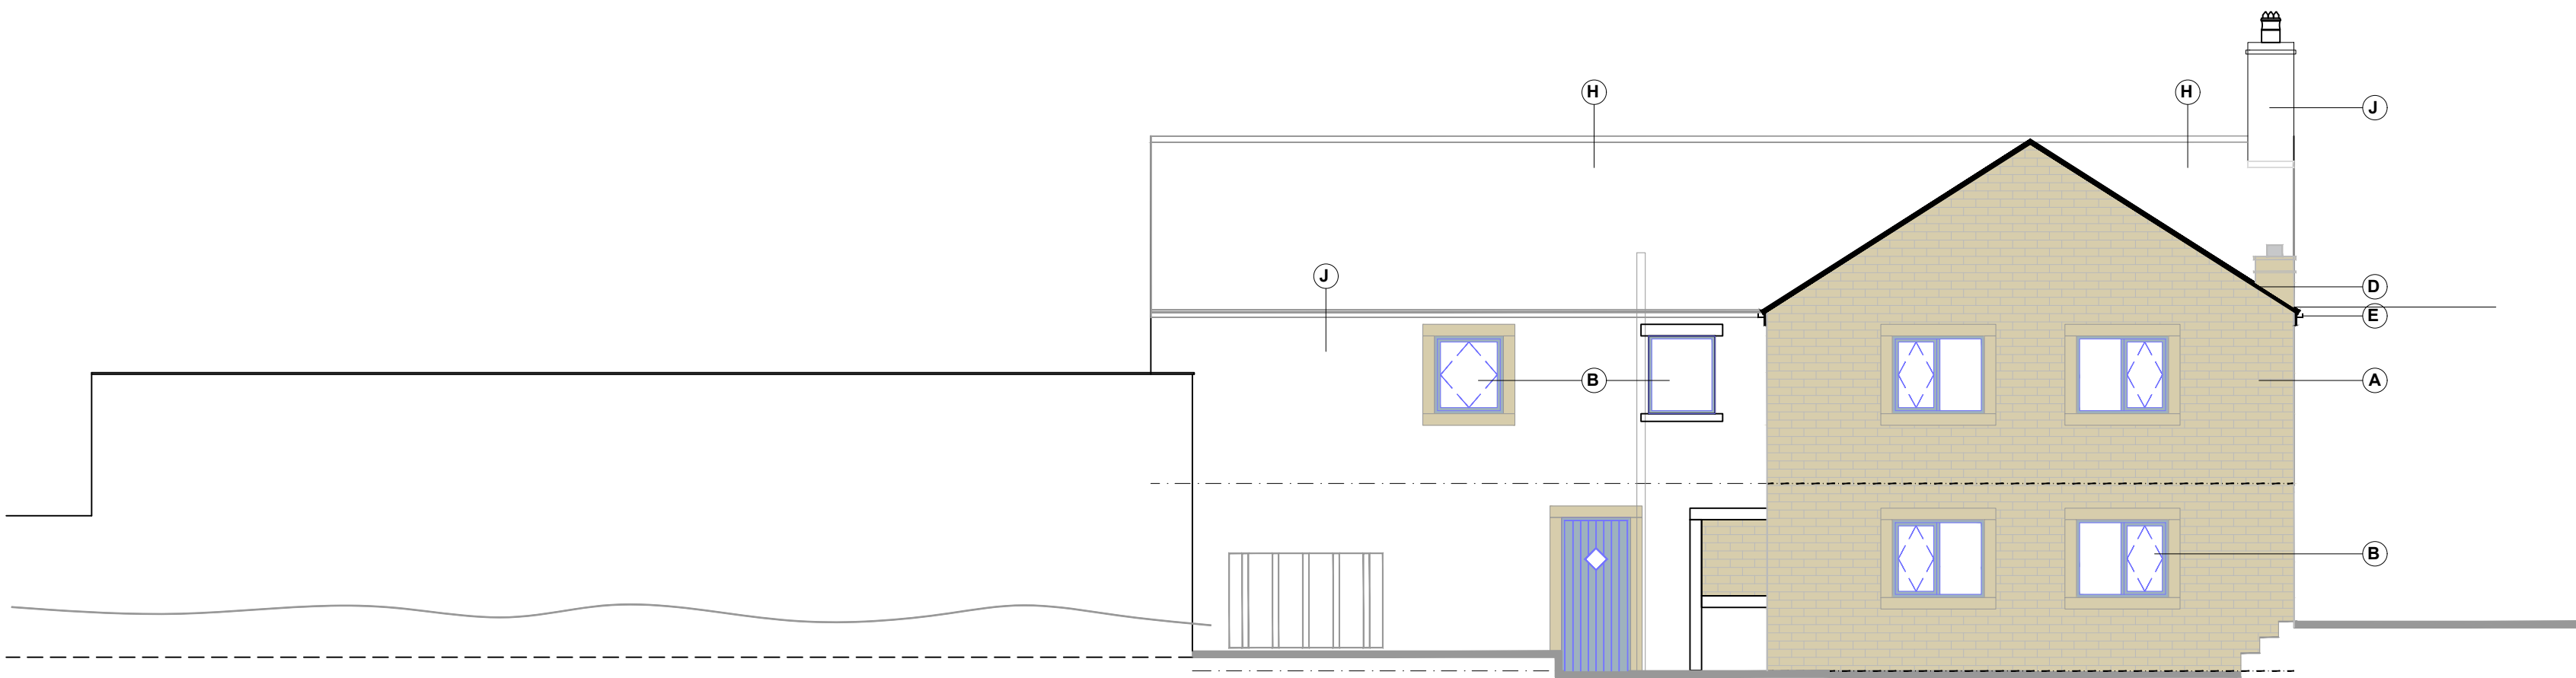


North West Elevation

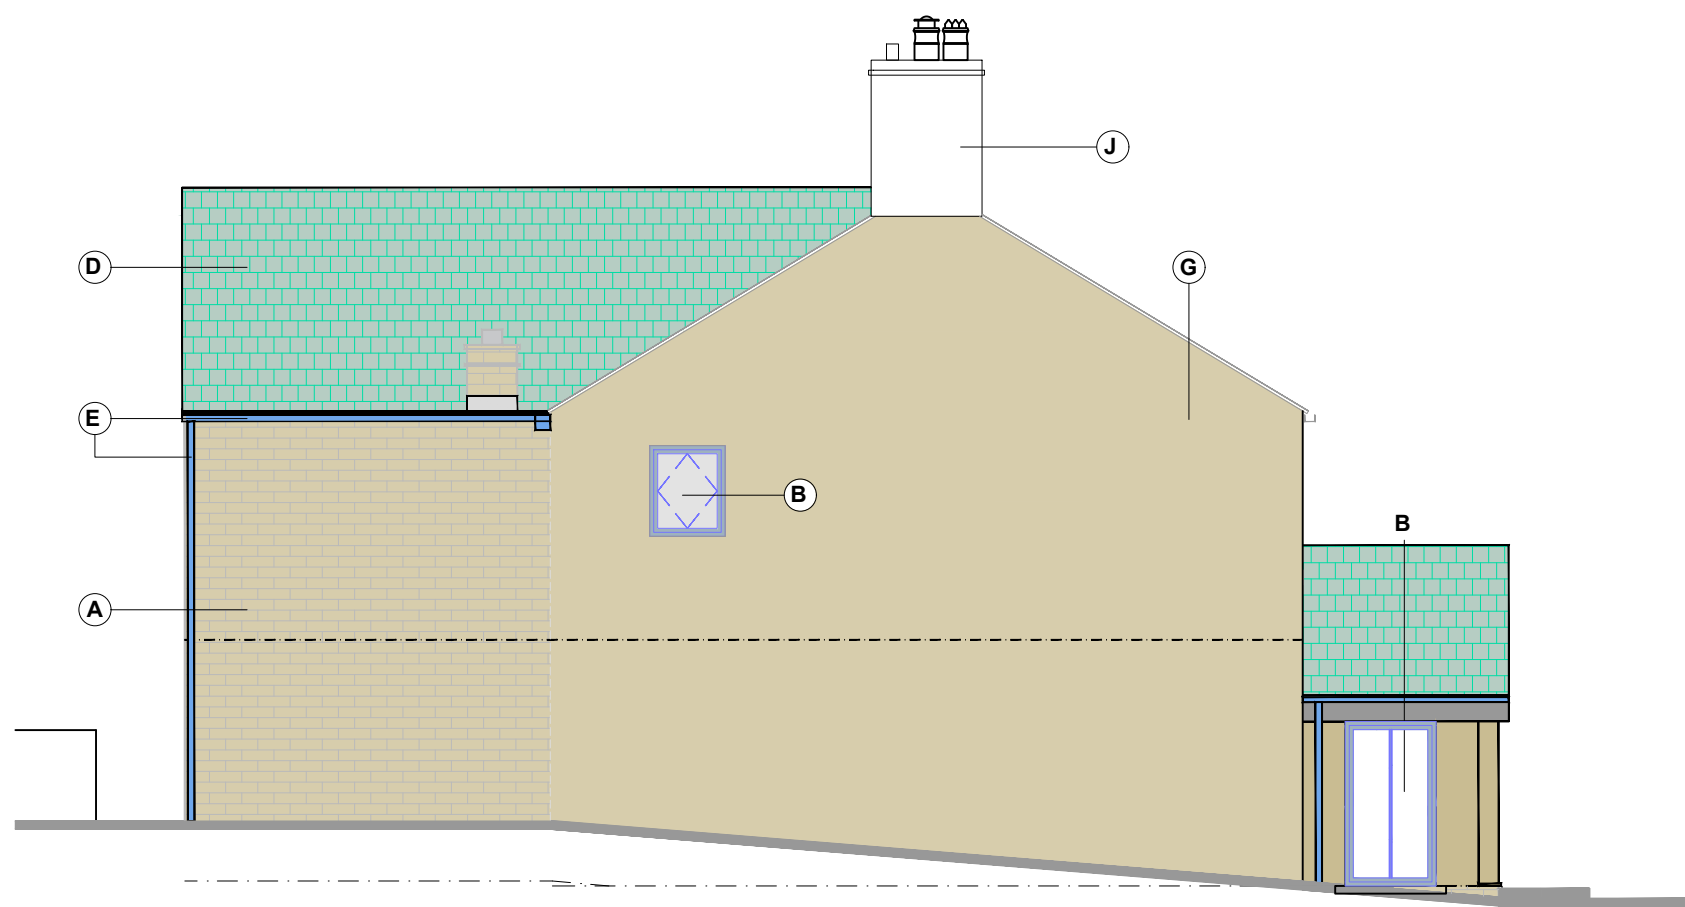


South West Elevation

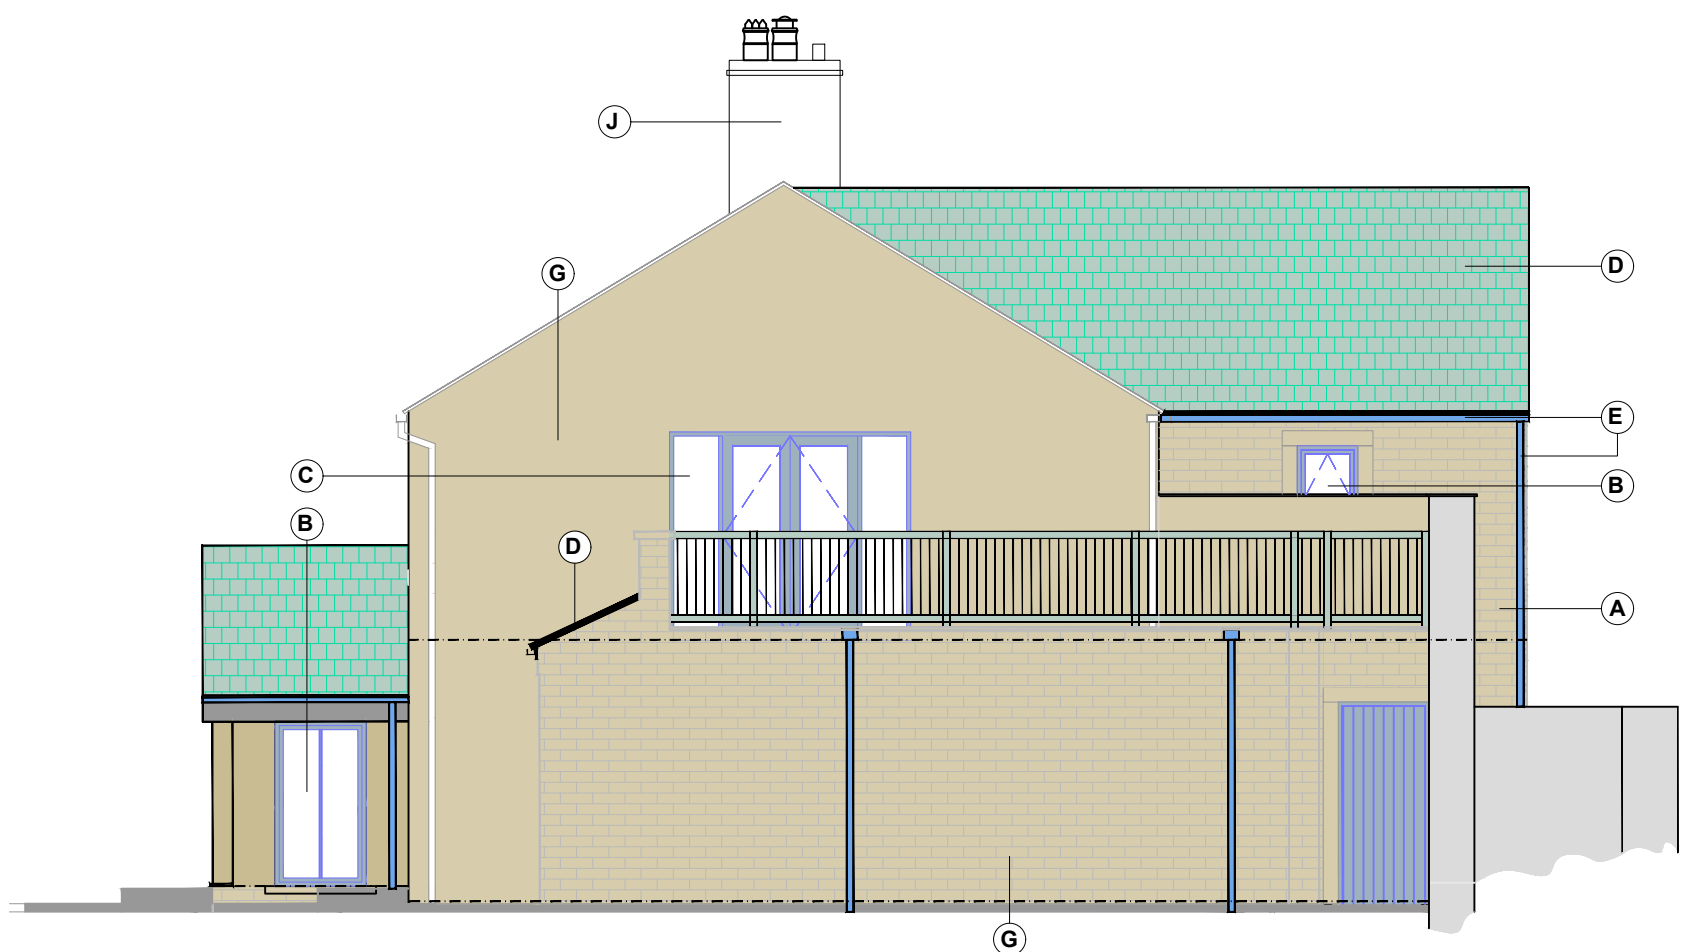

North East Elevation

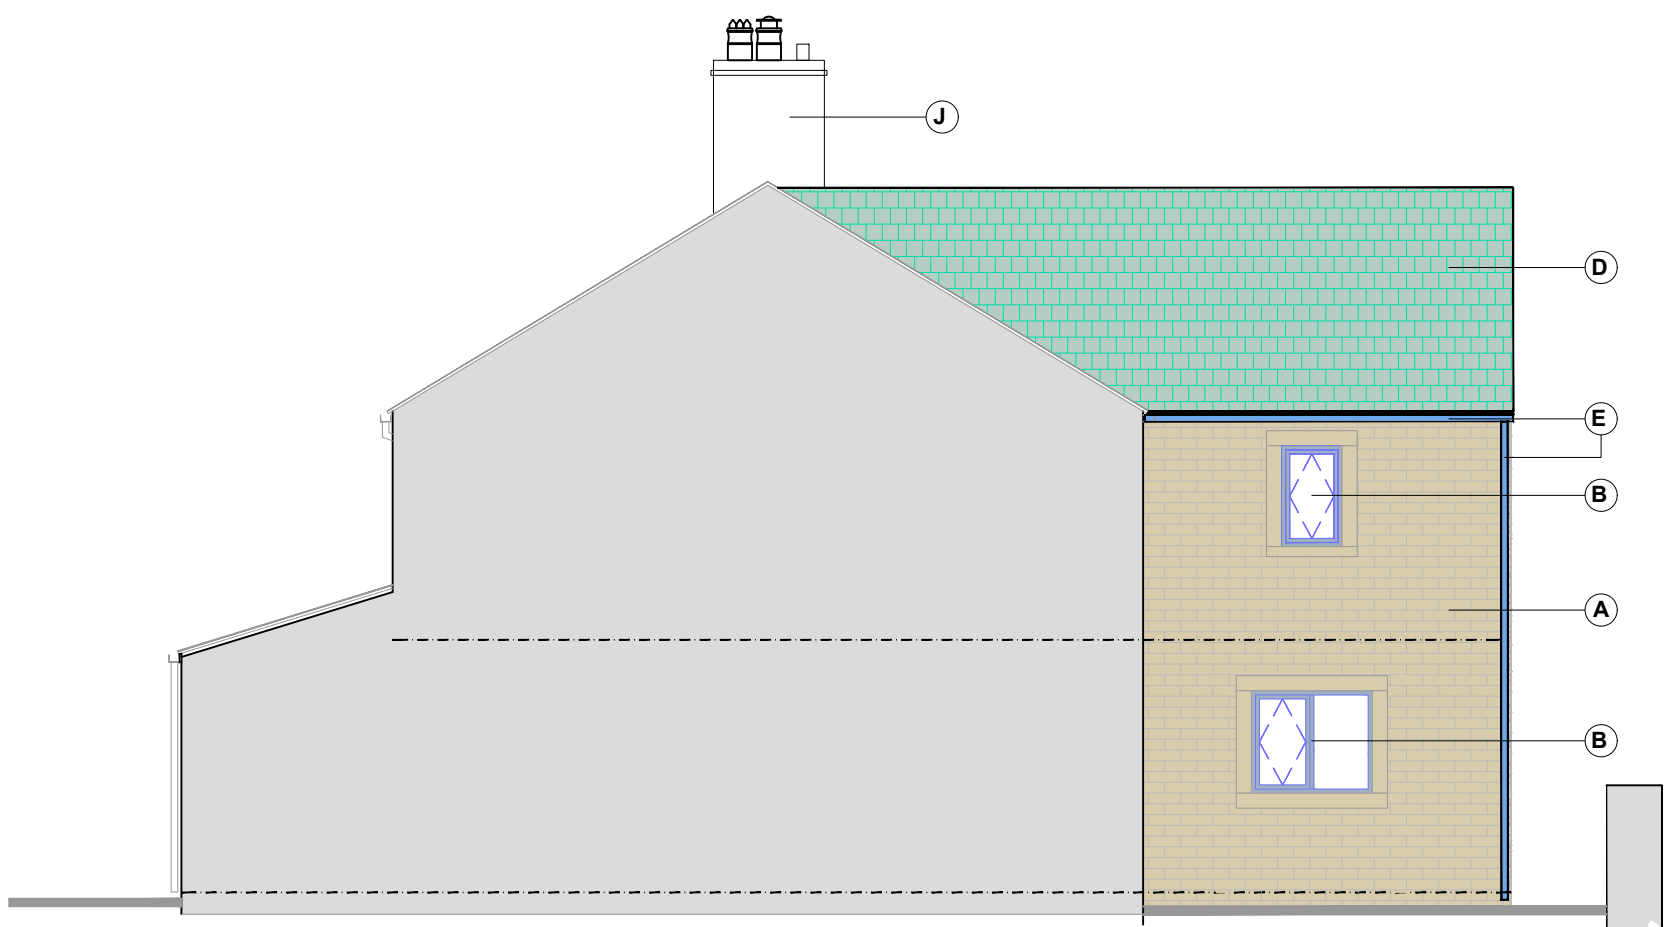

North East Elevation [part]

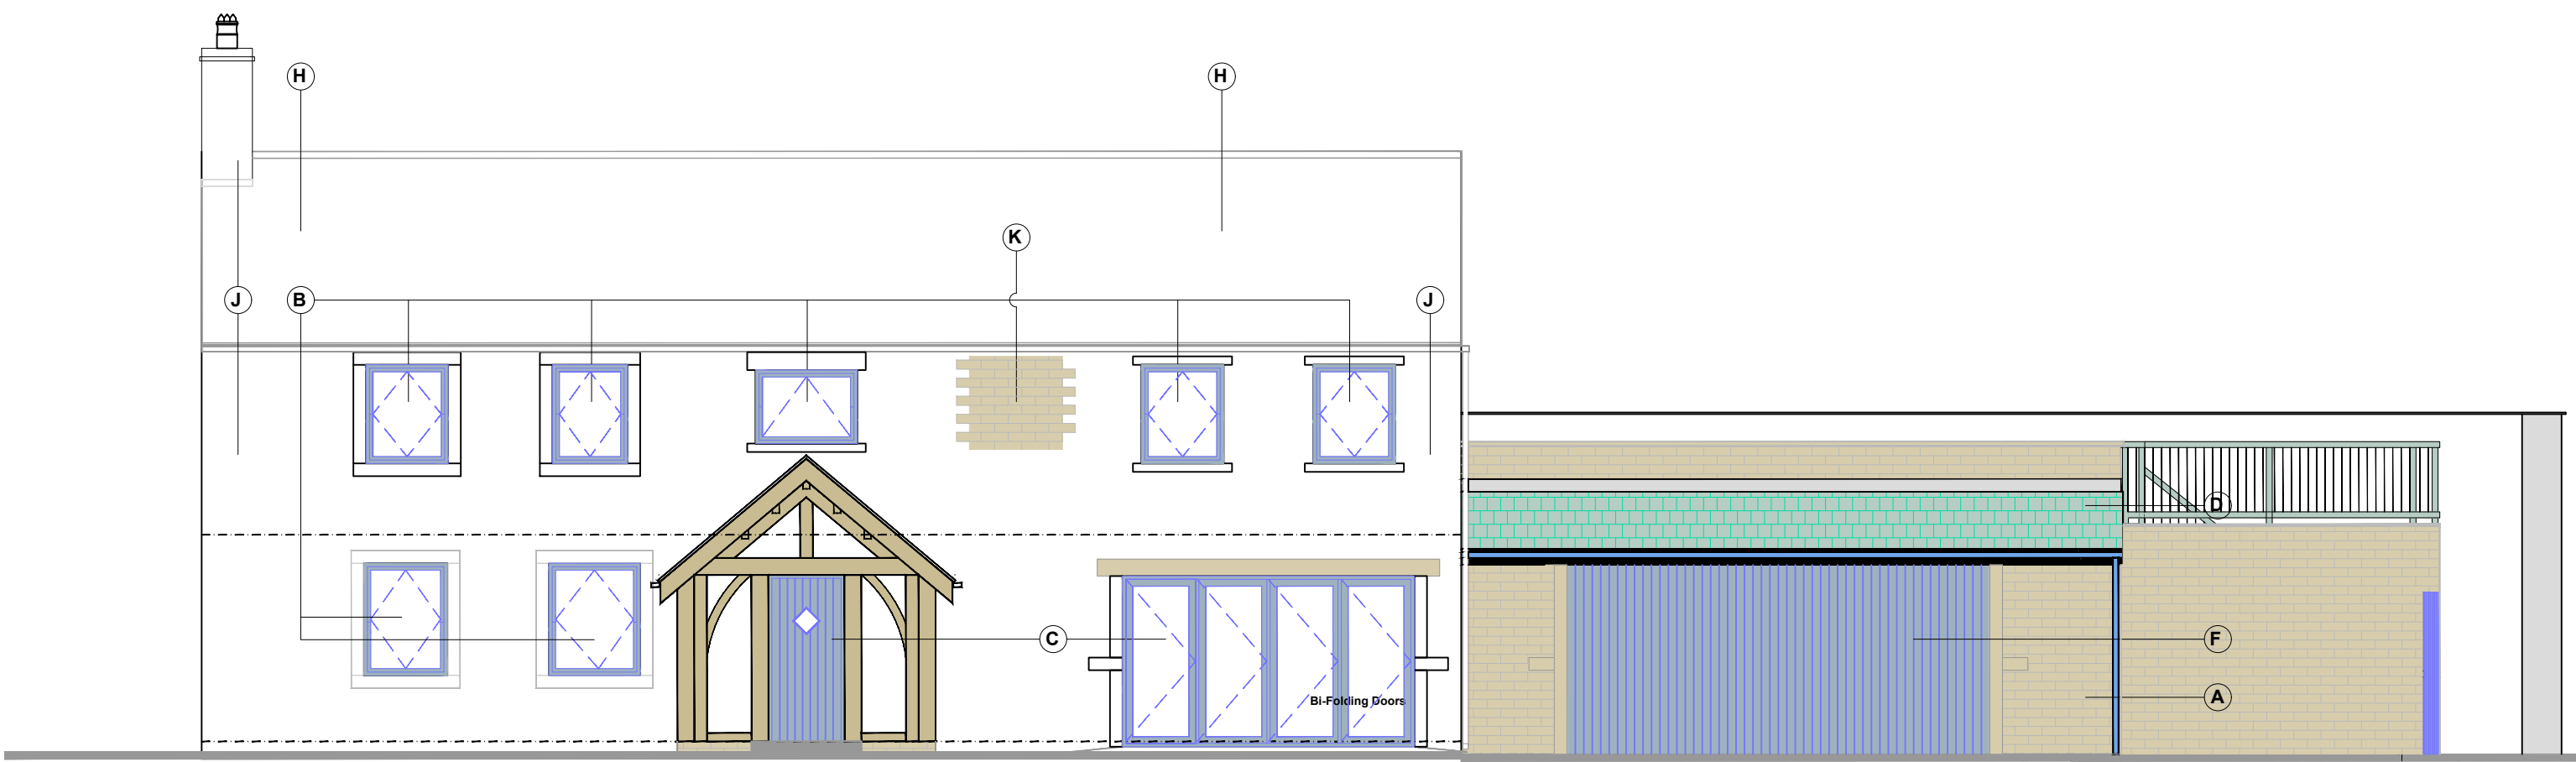

South East Elevation - Option A

Proposed Elevations Delph Hill Farm

1:75 1m 2m 3m 4m 5m 6m

Client
J H Milnes Holdings Limited
Project
Extensions to Dwelling
at Delph Hill Farm
High Flatts, Derby Dale
Huddersfield HD8 8XY
Drawing
Proposed Elevations

Number
4460-06-03c
Date
04/2026
Scale @ A1
As Marked

HEPPENSTALLS
Chartered Architects
Architecture
Surveying
Planning
Project Management
Allisons Buildings, 135 Armitage Road Mlinsbridge,
Huddersfield, HD3 4JY
tel 01484 658411
projects@heppenstalls.net www.heppenstalls.net

Proposed Elevations
Planning