




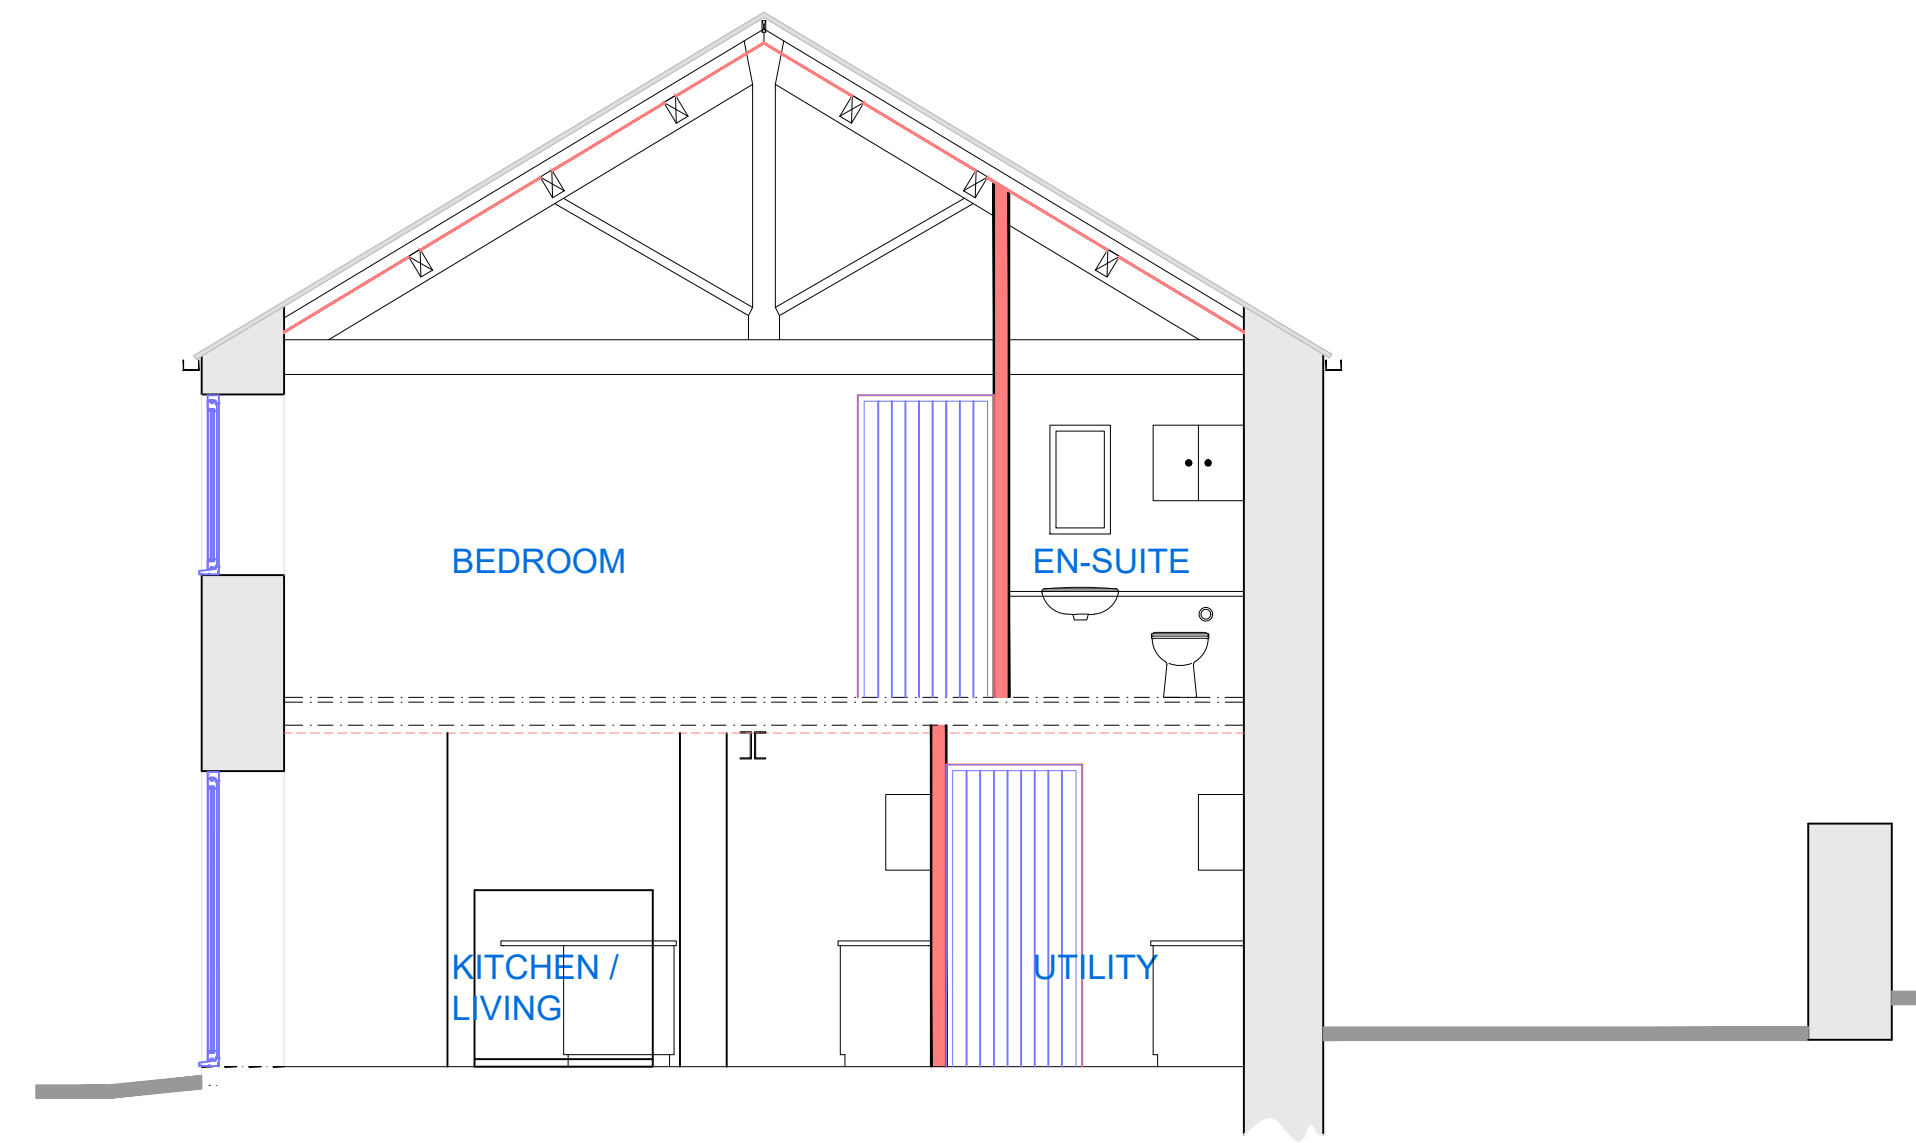


SECTION A - A

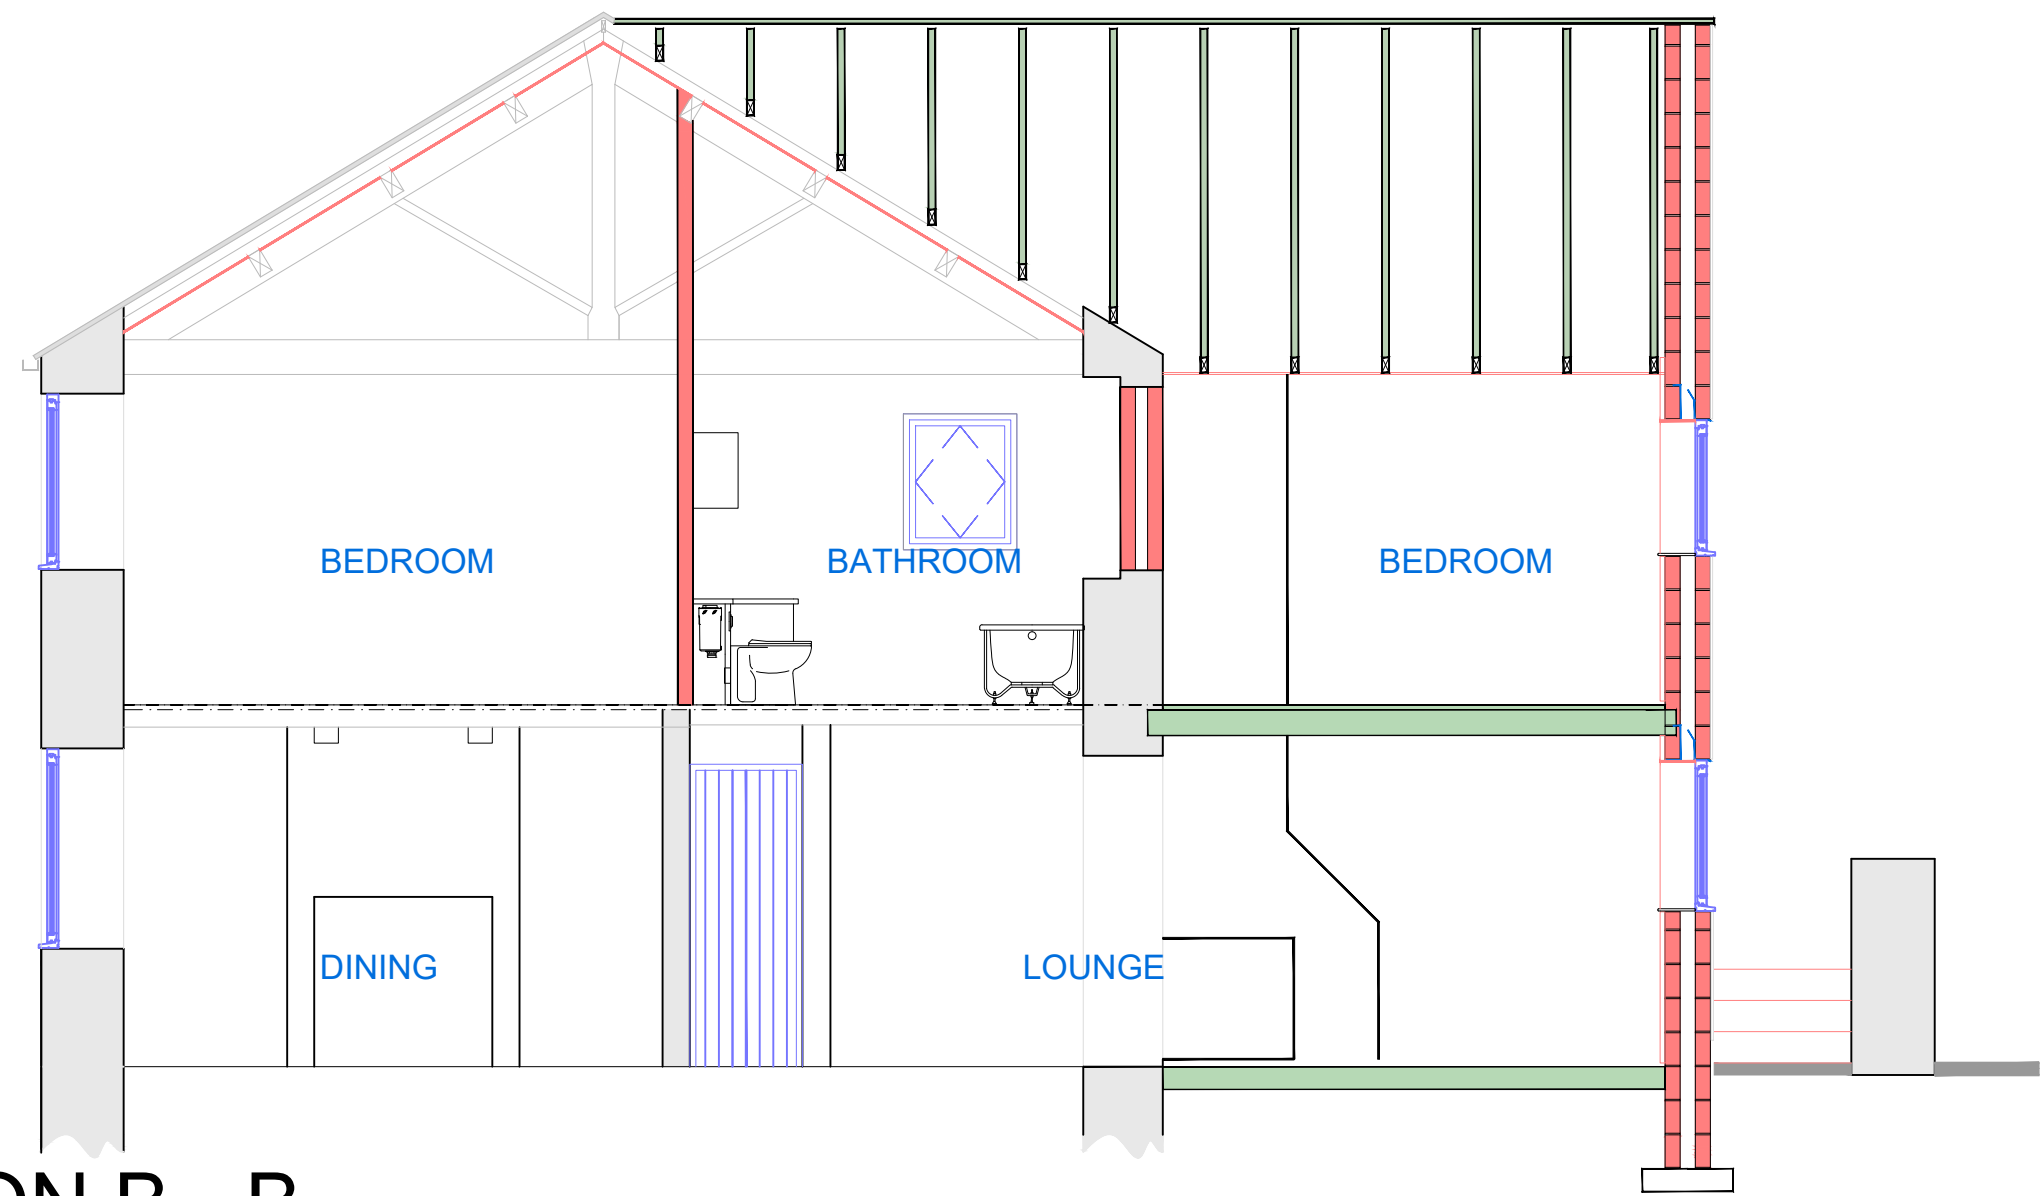


SECTION B - B

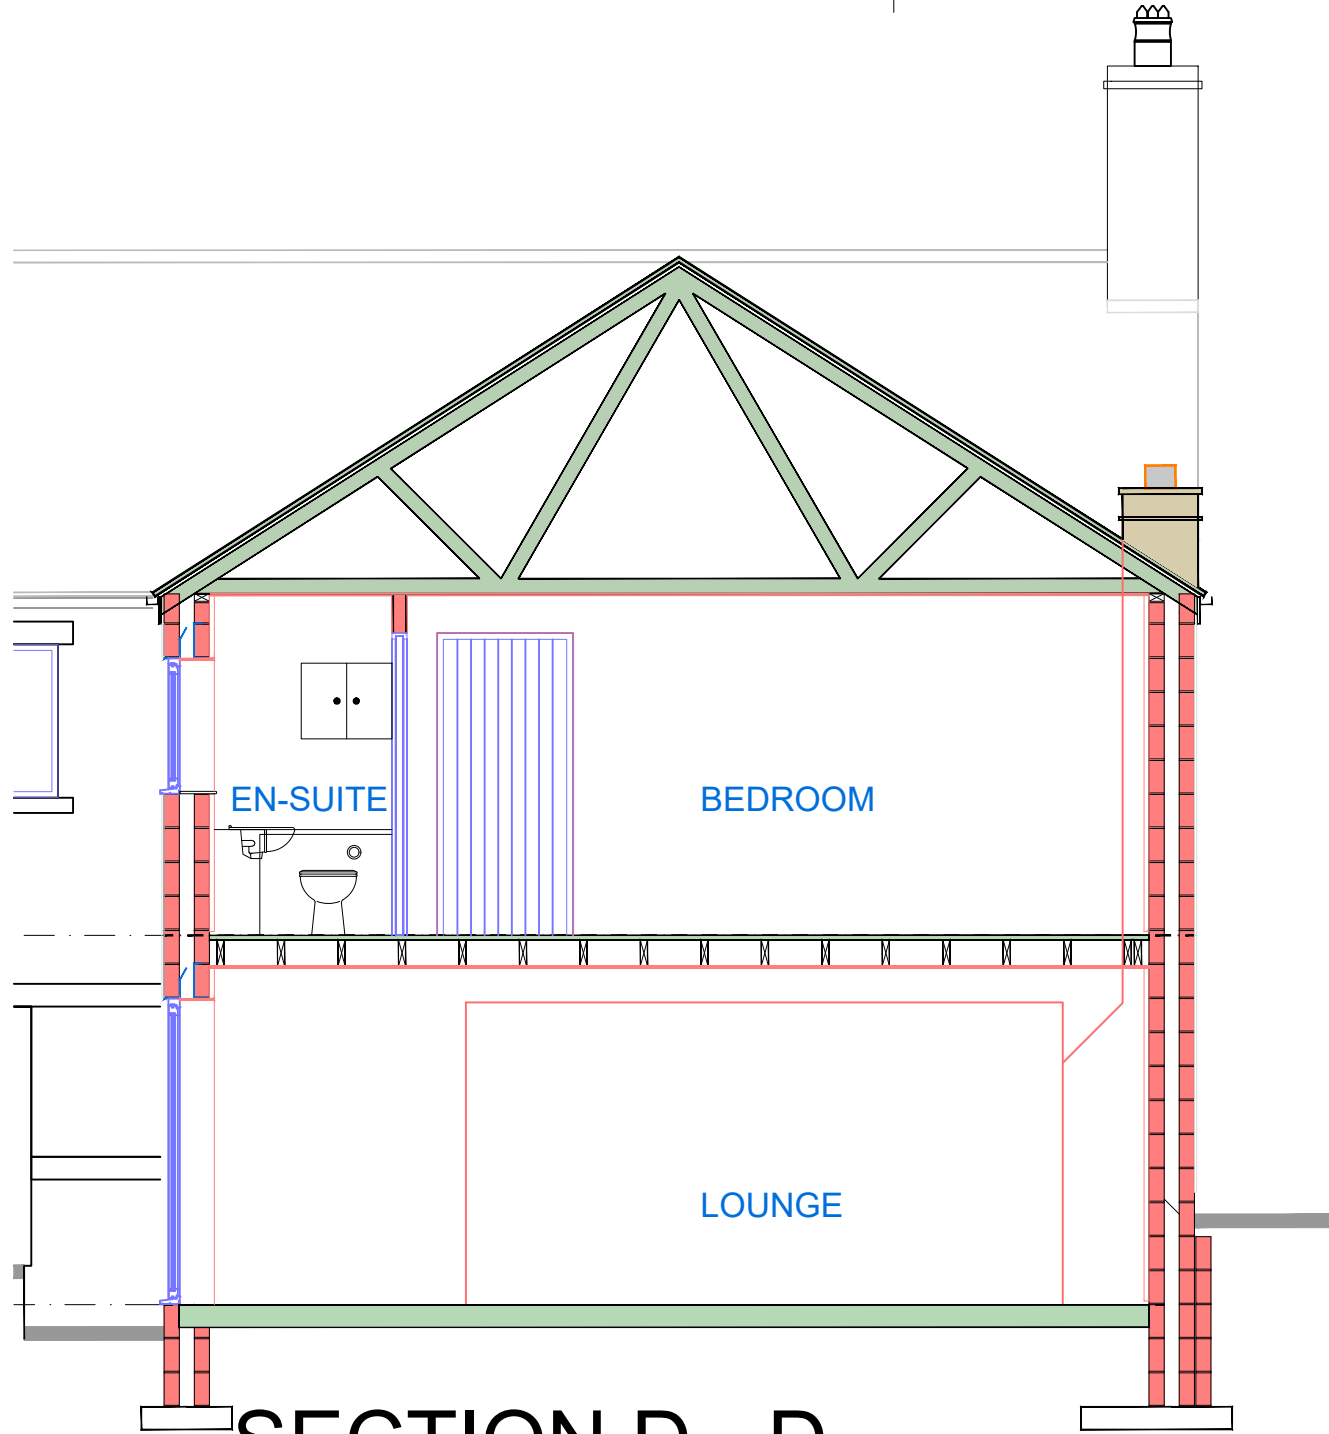

SECTION D - D

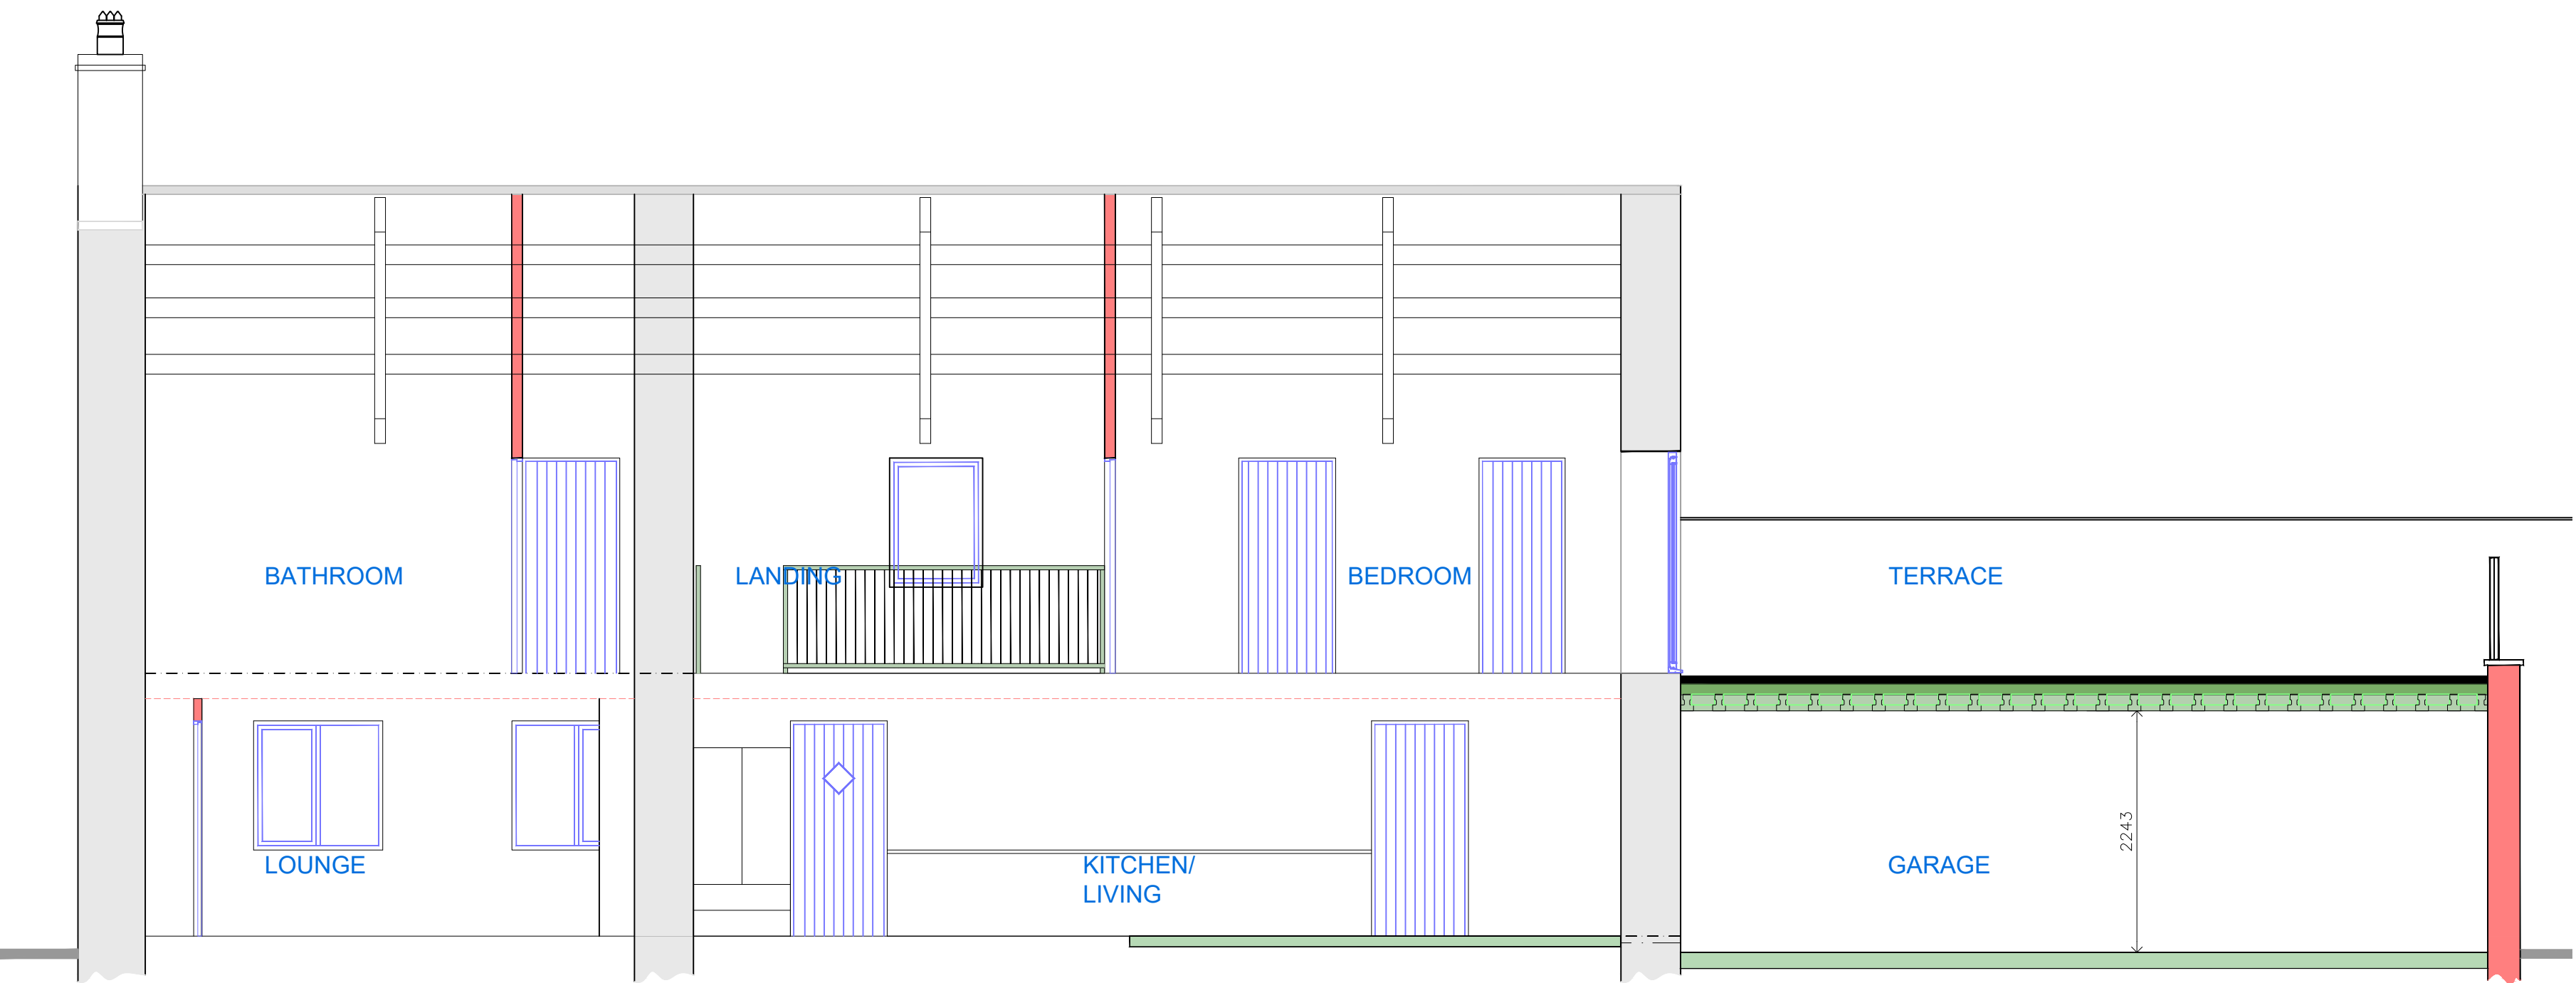

SECTION C - C

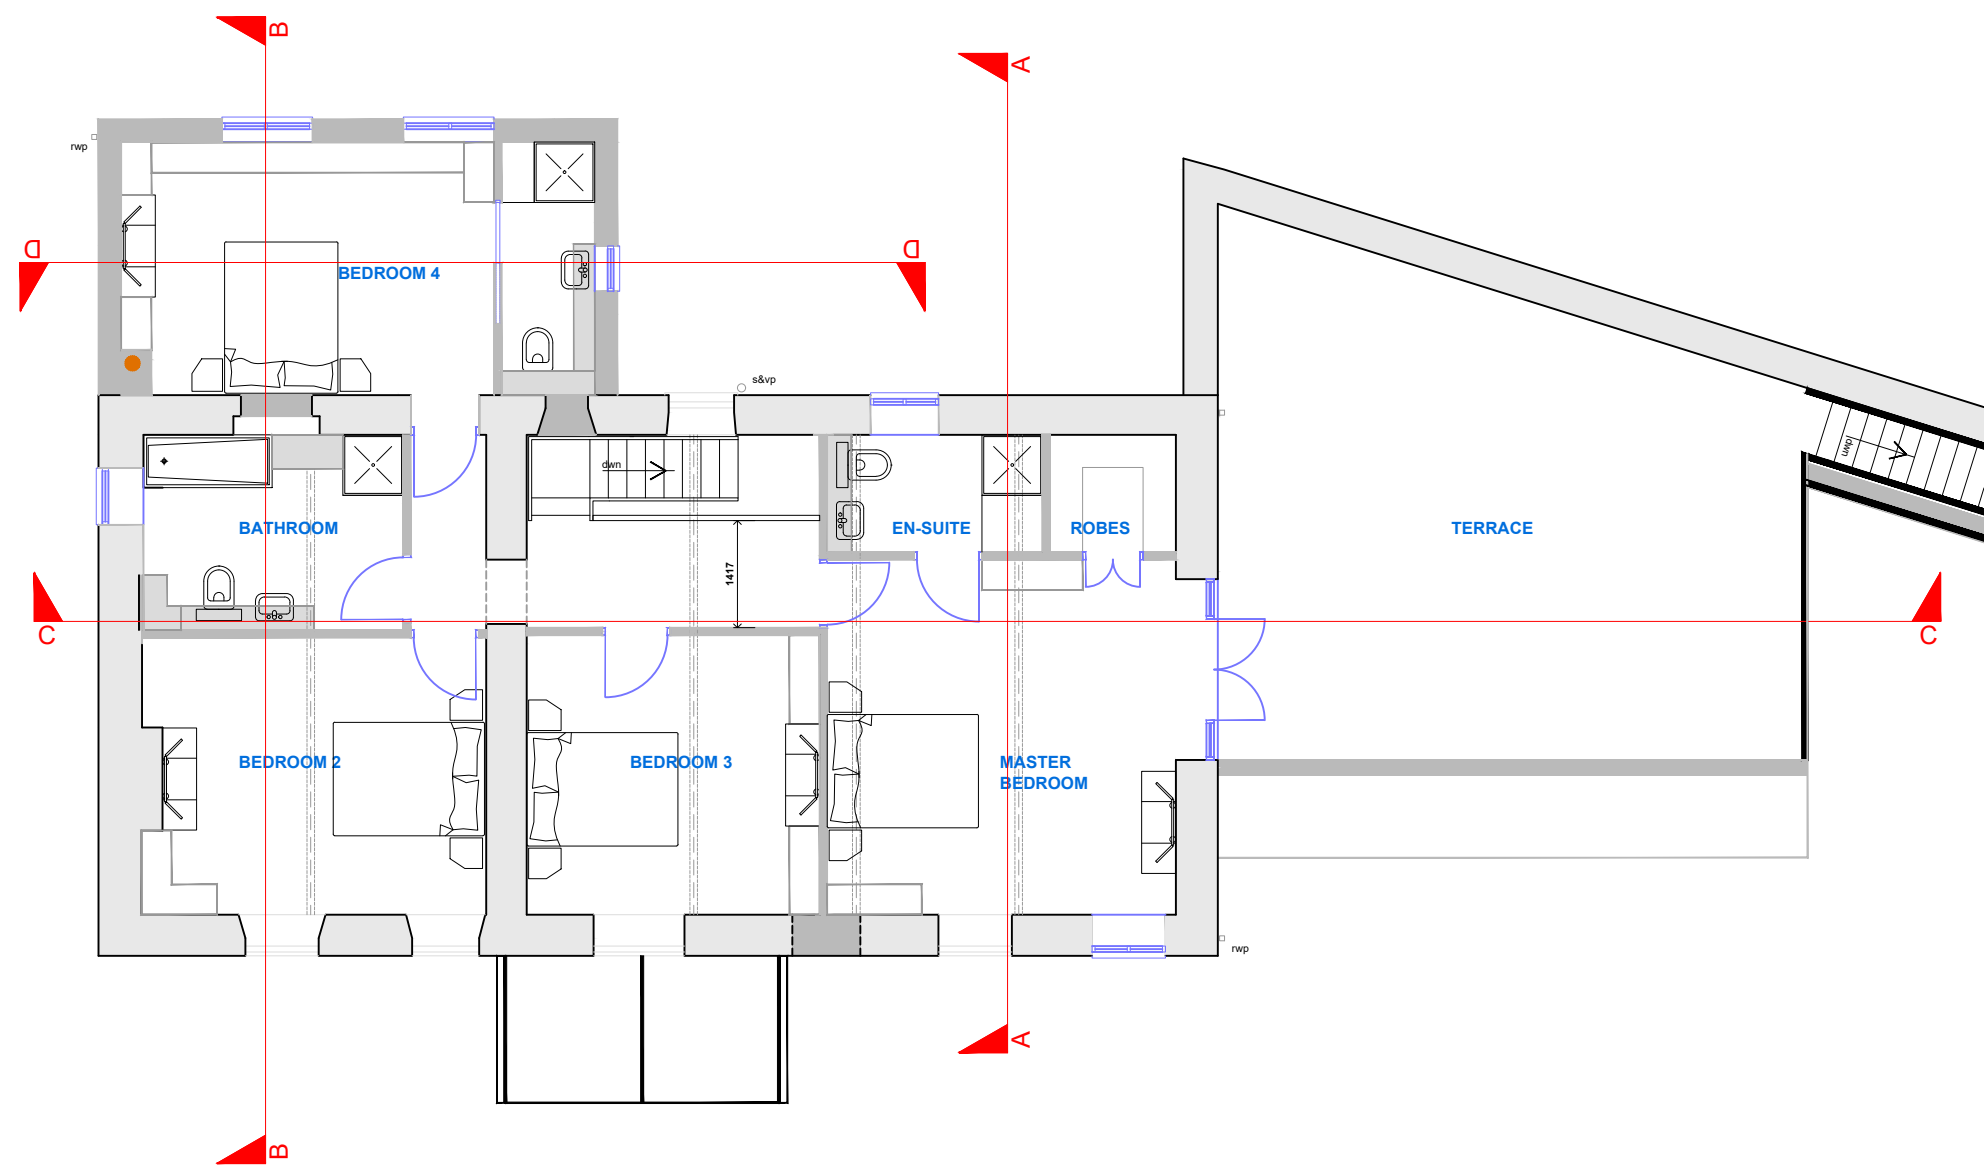

Section Identifier Plan

1:100 1m 2m 3m 4m 5m 6m 7m 8m 9m 10m

Proposed Sections
Planning

Proposed Sections Delph Hill Farm

Proposed Walls / Partitions
Existing Walls / Partitions

1:50 1m 1.5m 2m 2.5m 3m 3.5m 4m 4.5m 5m

Client
J H Milnes Holdings Limited
Project
Extensions to Dwelling
at Delph Hill Farm
High Flatts, Denby Dale
Huddersfield HD8 8XY
Drawing
Proposed Sections

Number
4460-06-02
Date
04/2026
Scale @ A1
As Marked

HEPPENSTALLS
Chartered Architects
Architecture
Surveying
Planning
Project Management
Allisons Buildings, 135 Armitage Road Mlinsbridge,
Huddersfield, HD3 4JY
projects@heppenstalls.net www.heppenstalls.net

