



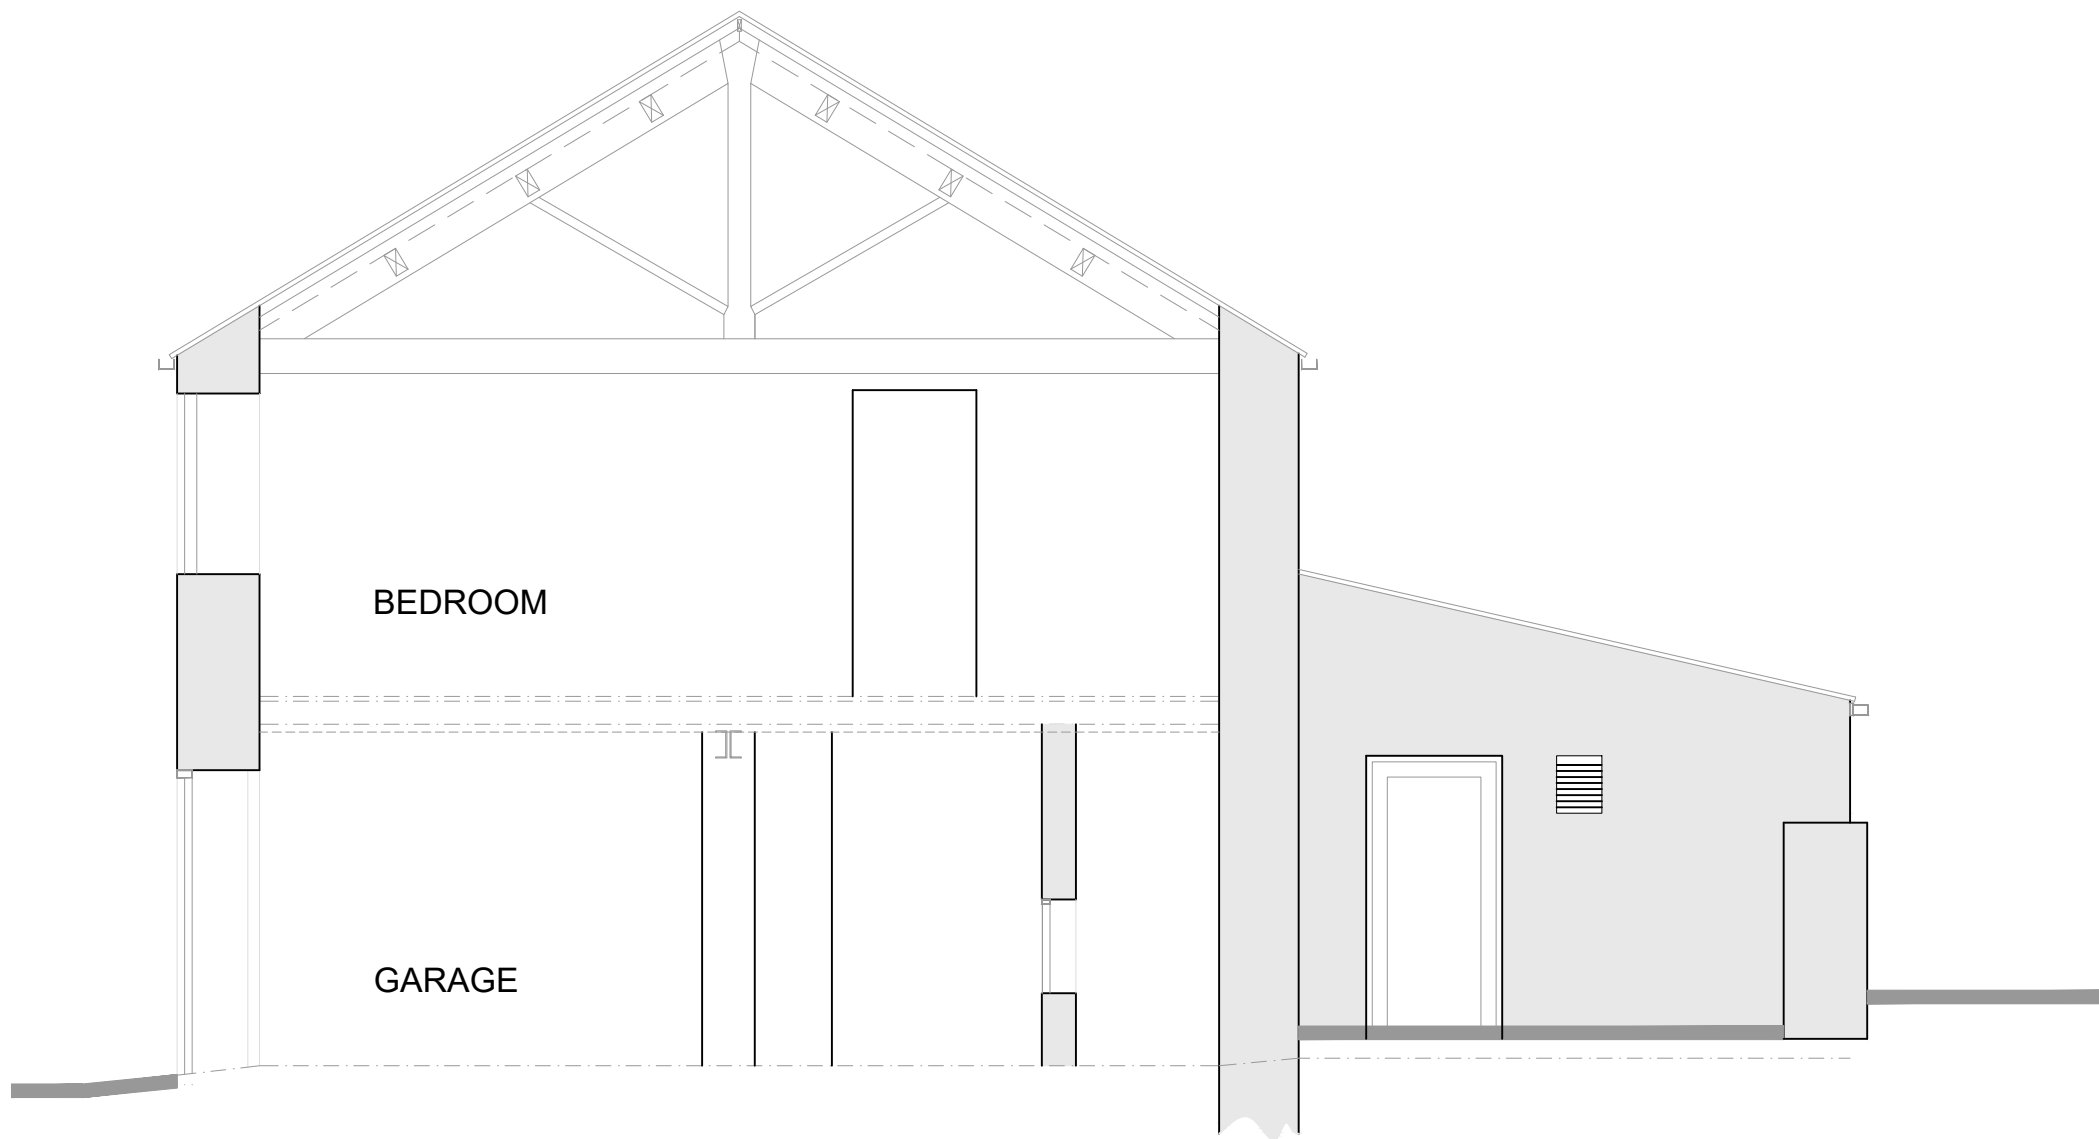

Section A - A

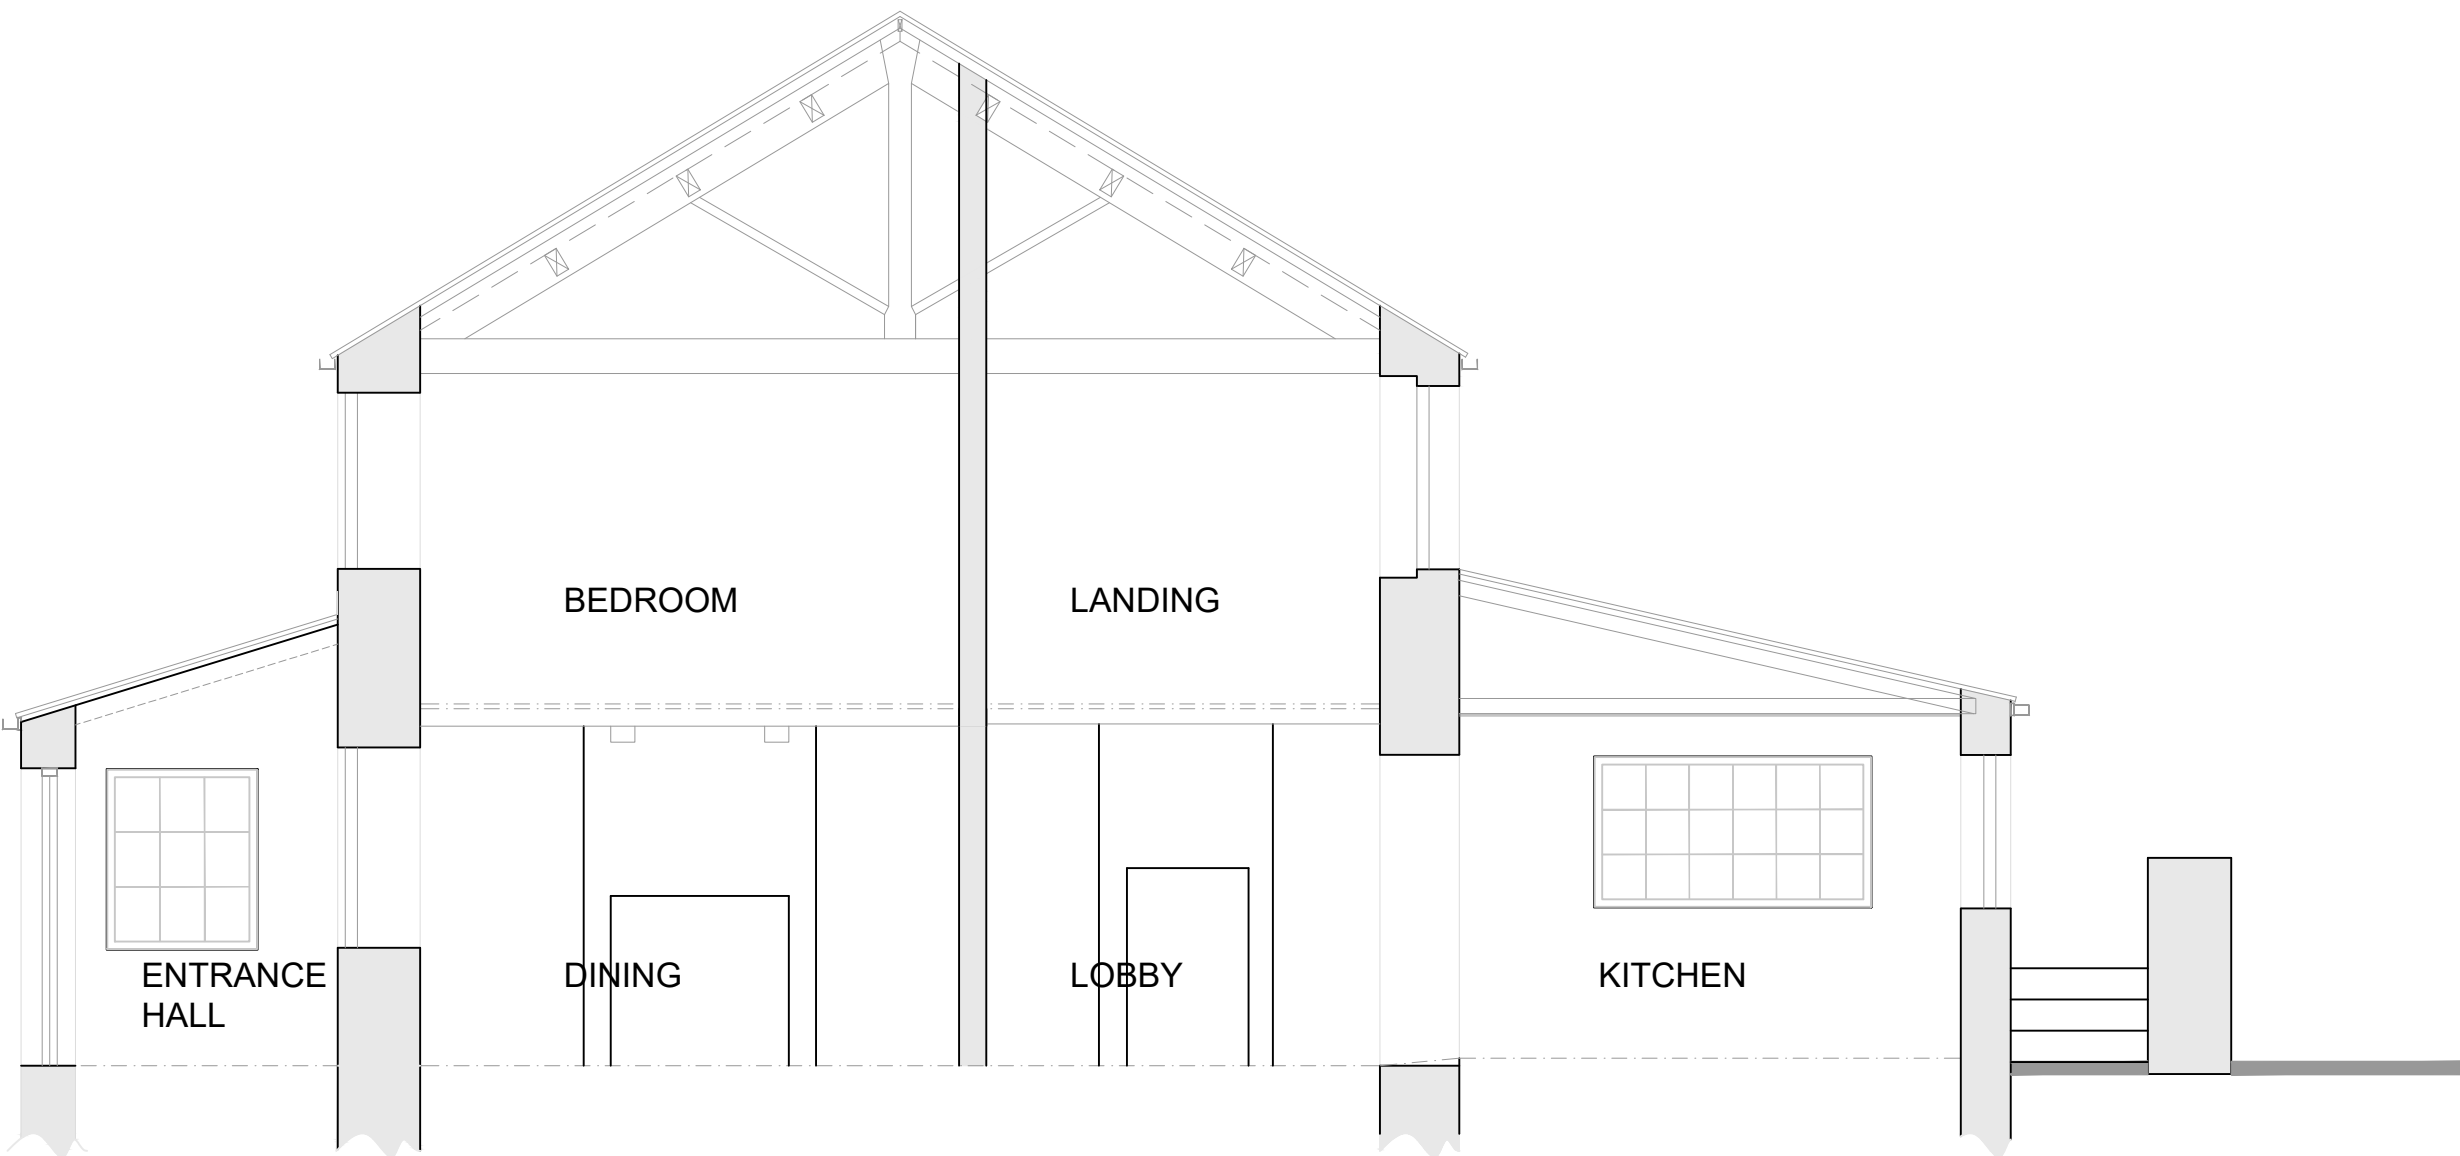

Section B - B



Section C - C



Section D - D

Existing Sections Delph Hill Farm



Client
J H Milnes Holdings Limited

Project
Extensions to Dwelling
at Delph Hill Farm
High Flatts, Derby Dale
Huddersfield HD8 8XY

Drawing
Existing Sections

Number
4460-02-04

Date
02/2026

Scale @ A1
As Marked