



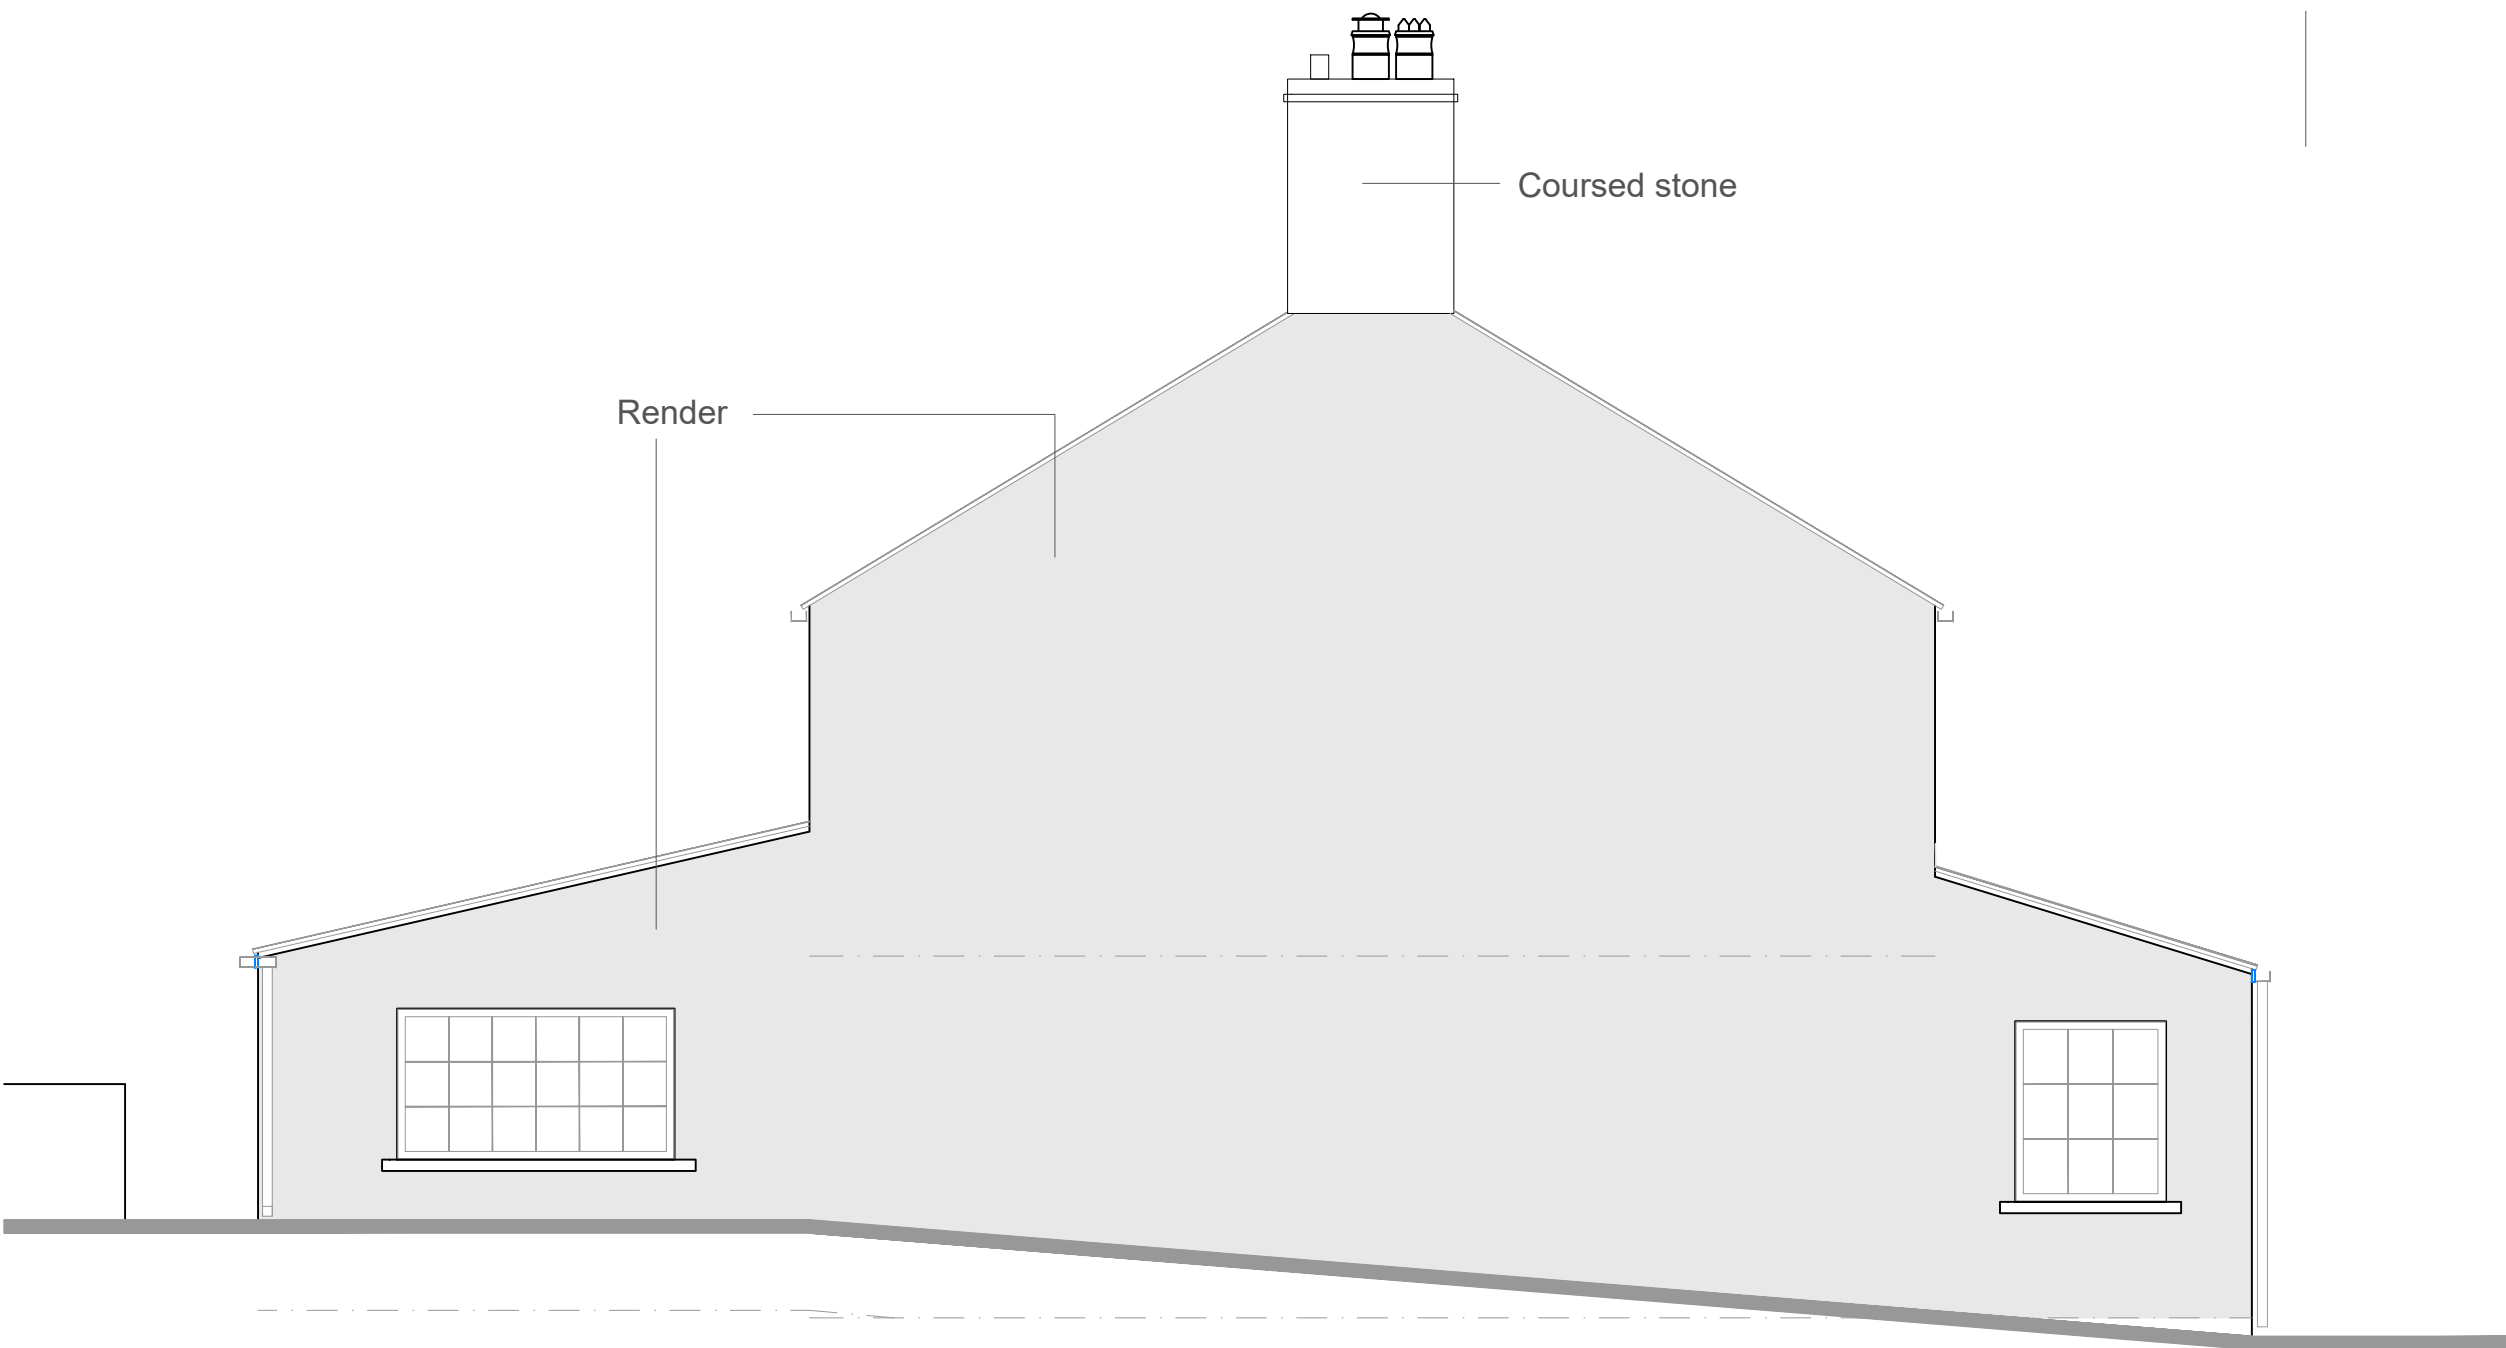

South-East Elevation

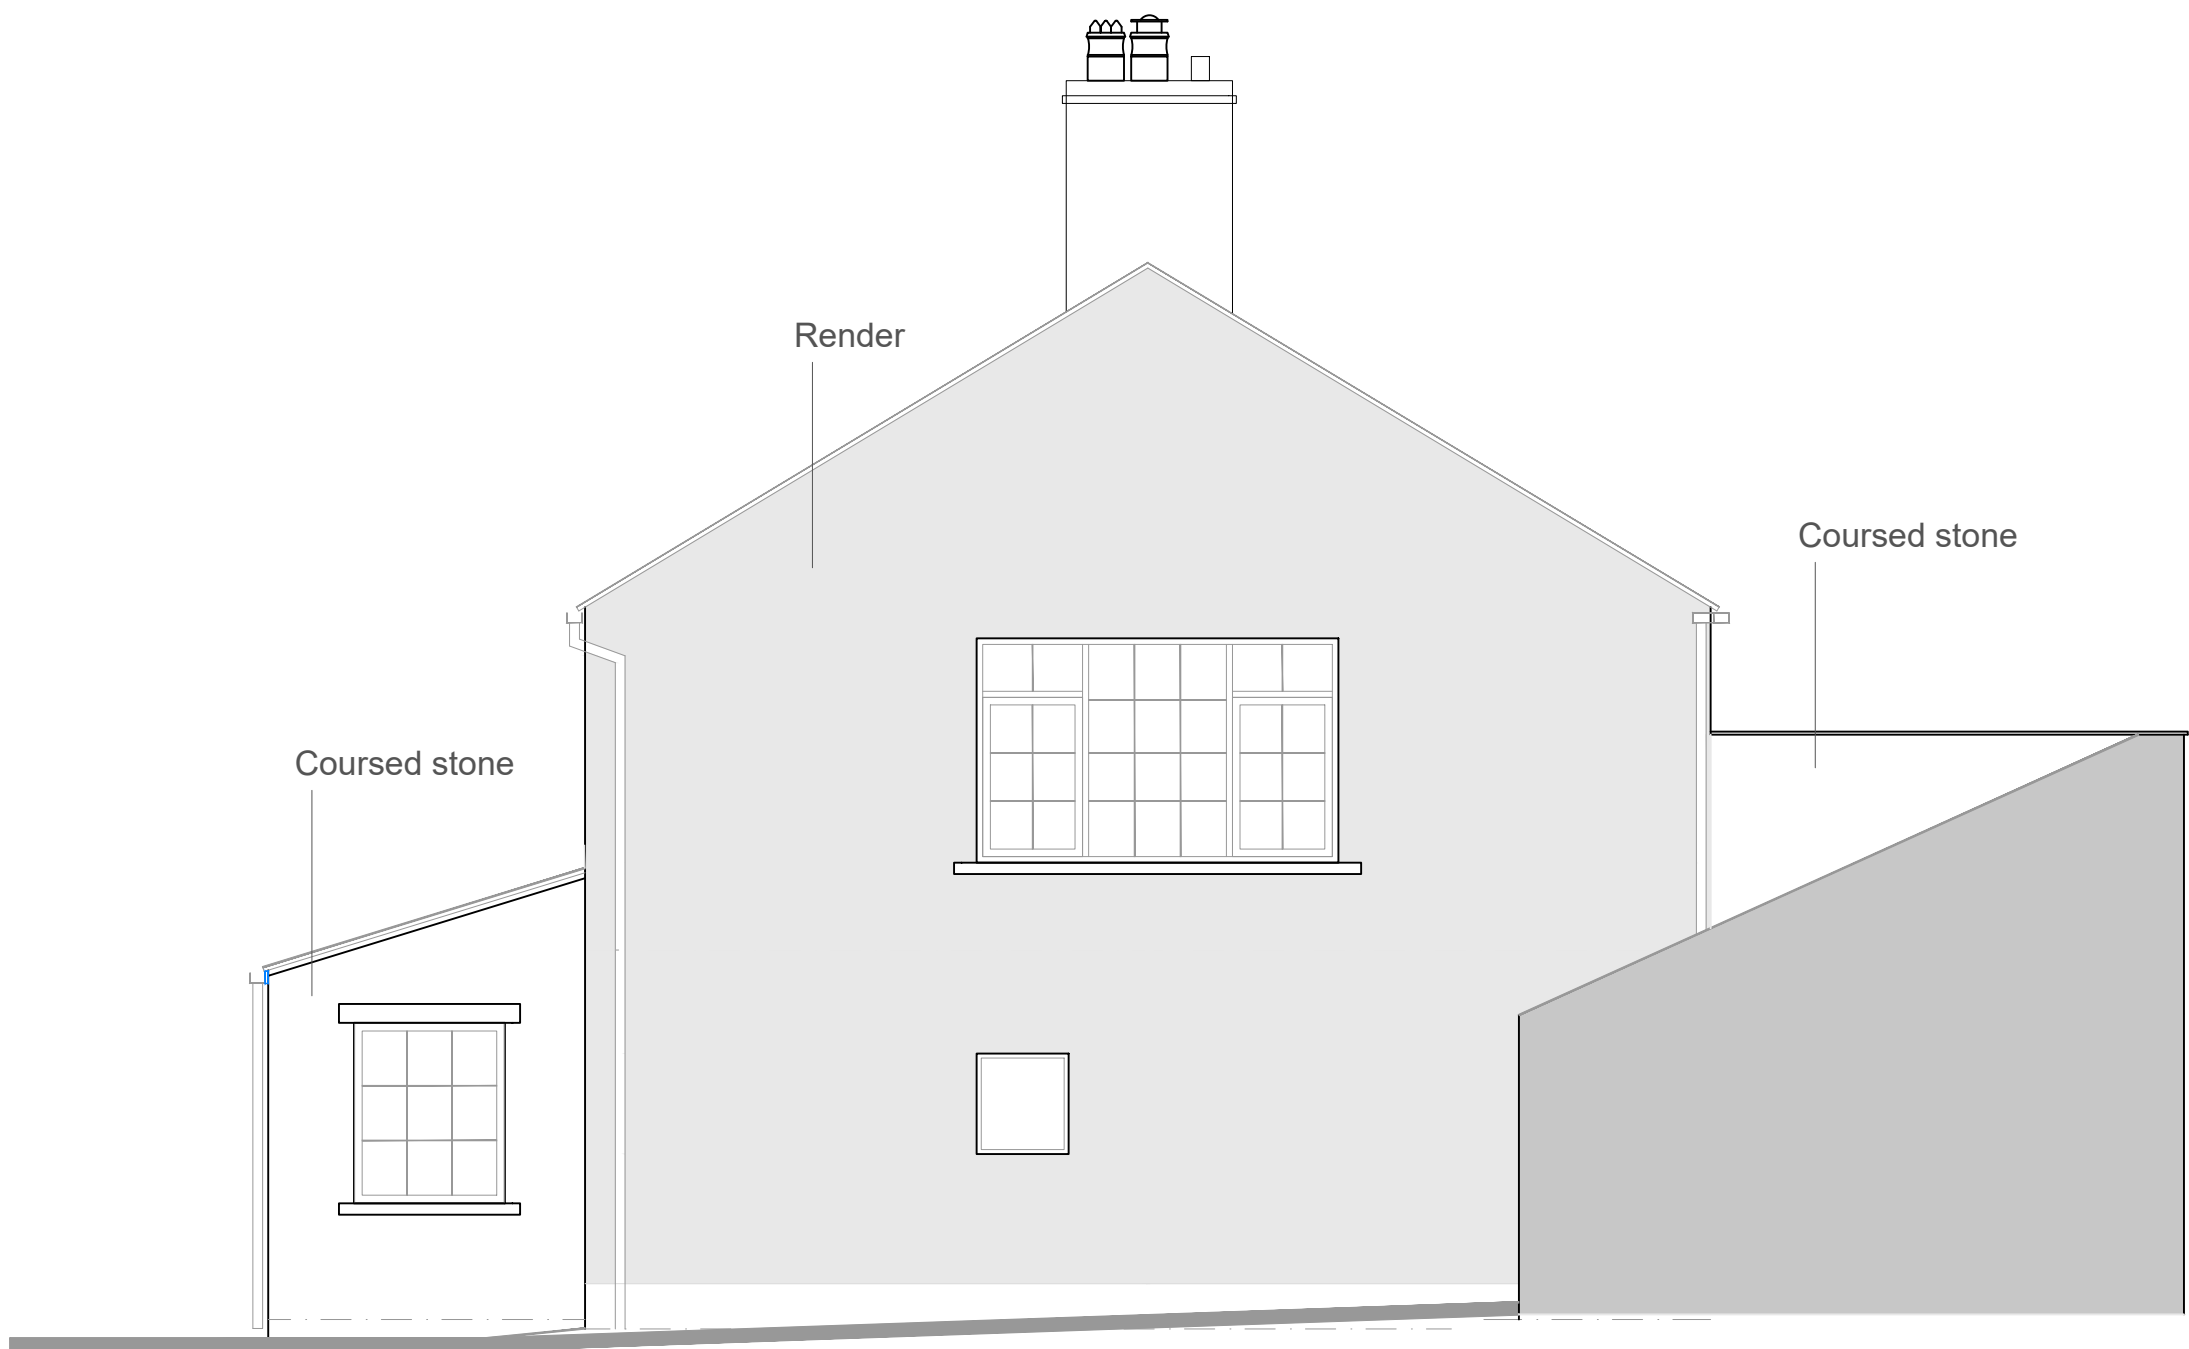

South-West Elevation




North-East Elevation



North-West Elevation

Existing Elevations Delph Hill Farm

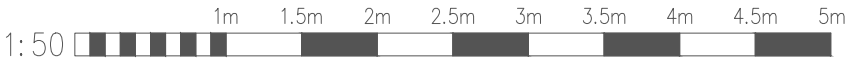

Client
J H Milnes Holdings Limited

Project
Extensions to Dwelling
at Delph Hill Farm
High Flatts, Denby Dale
Huddersfield HD8 8XY

Drawing
Existing Elevations

Number
4460-02-03

Date
02/2026

Scale @ A1
As Marked

HEPPENSTALLS

Chartered Architects

Architecture
Surveying
Planning
Project Management


RIBA

Allisons Buildings, 135 Armitage Road Milnsbridge,
Huddersfield, HD3 4JY tel 01484 658411
projects@heppenstalls.net www.heppenstalls.net

Existing Elevations
Planning