



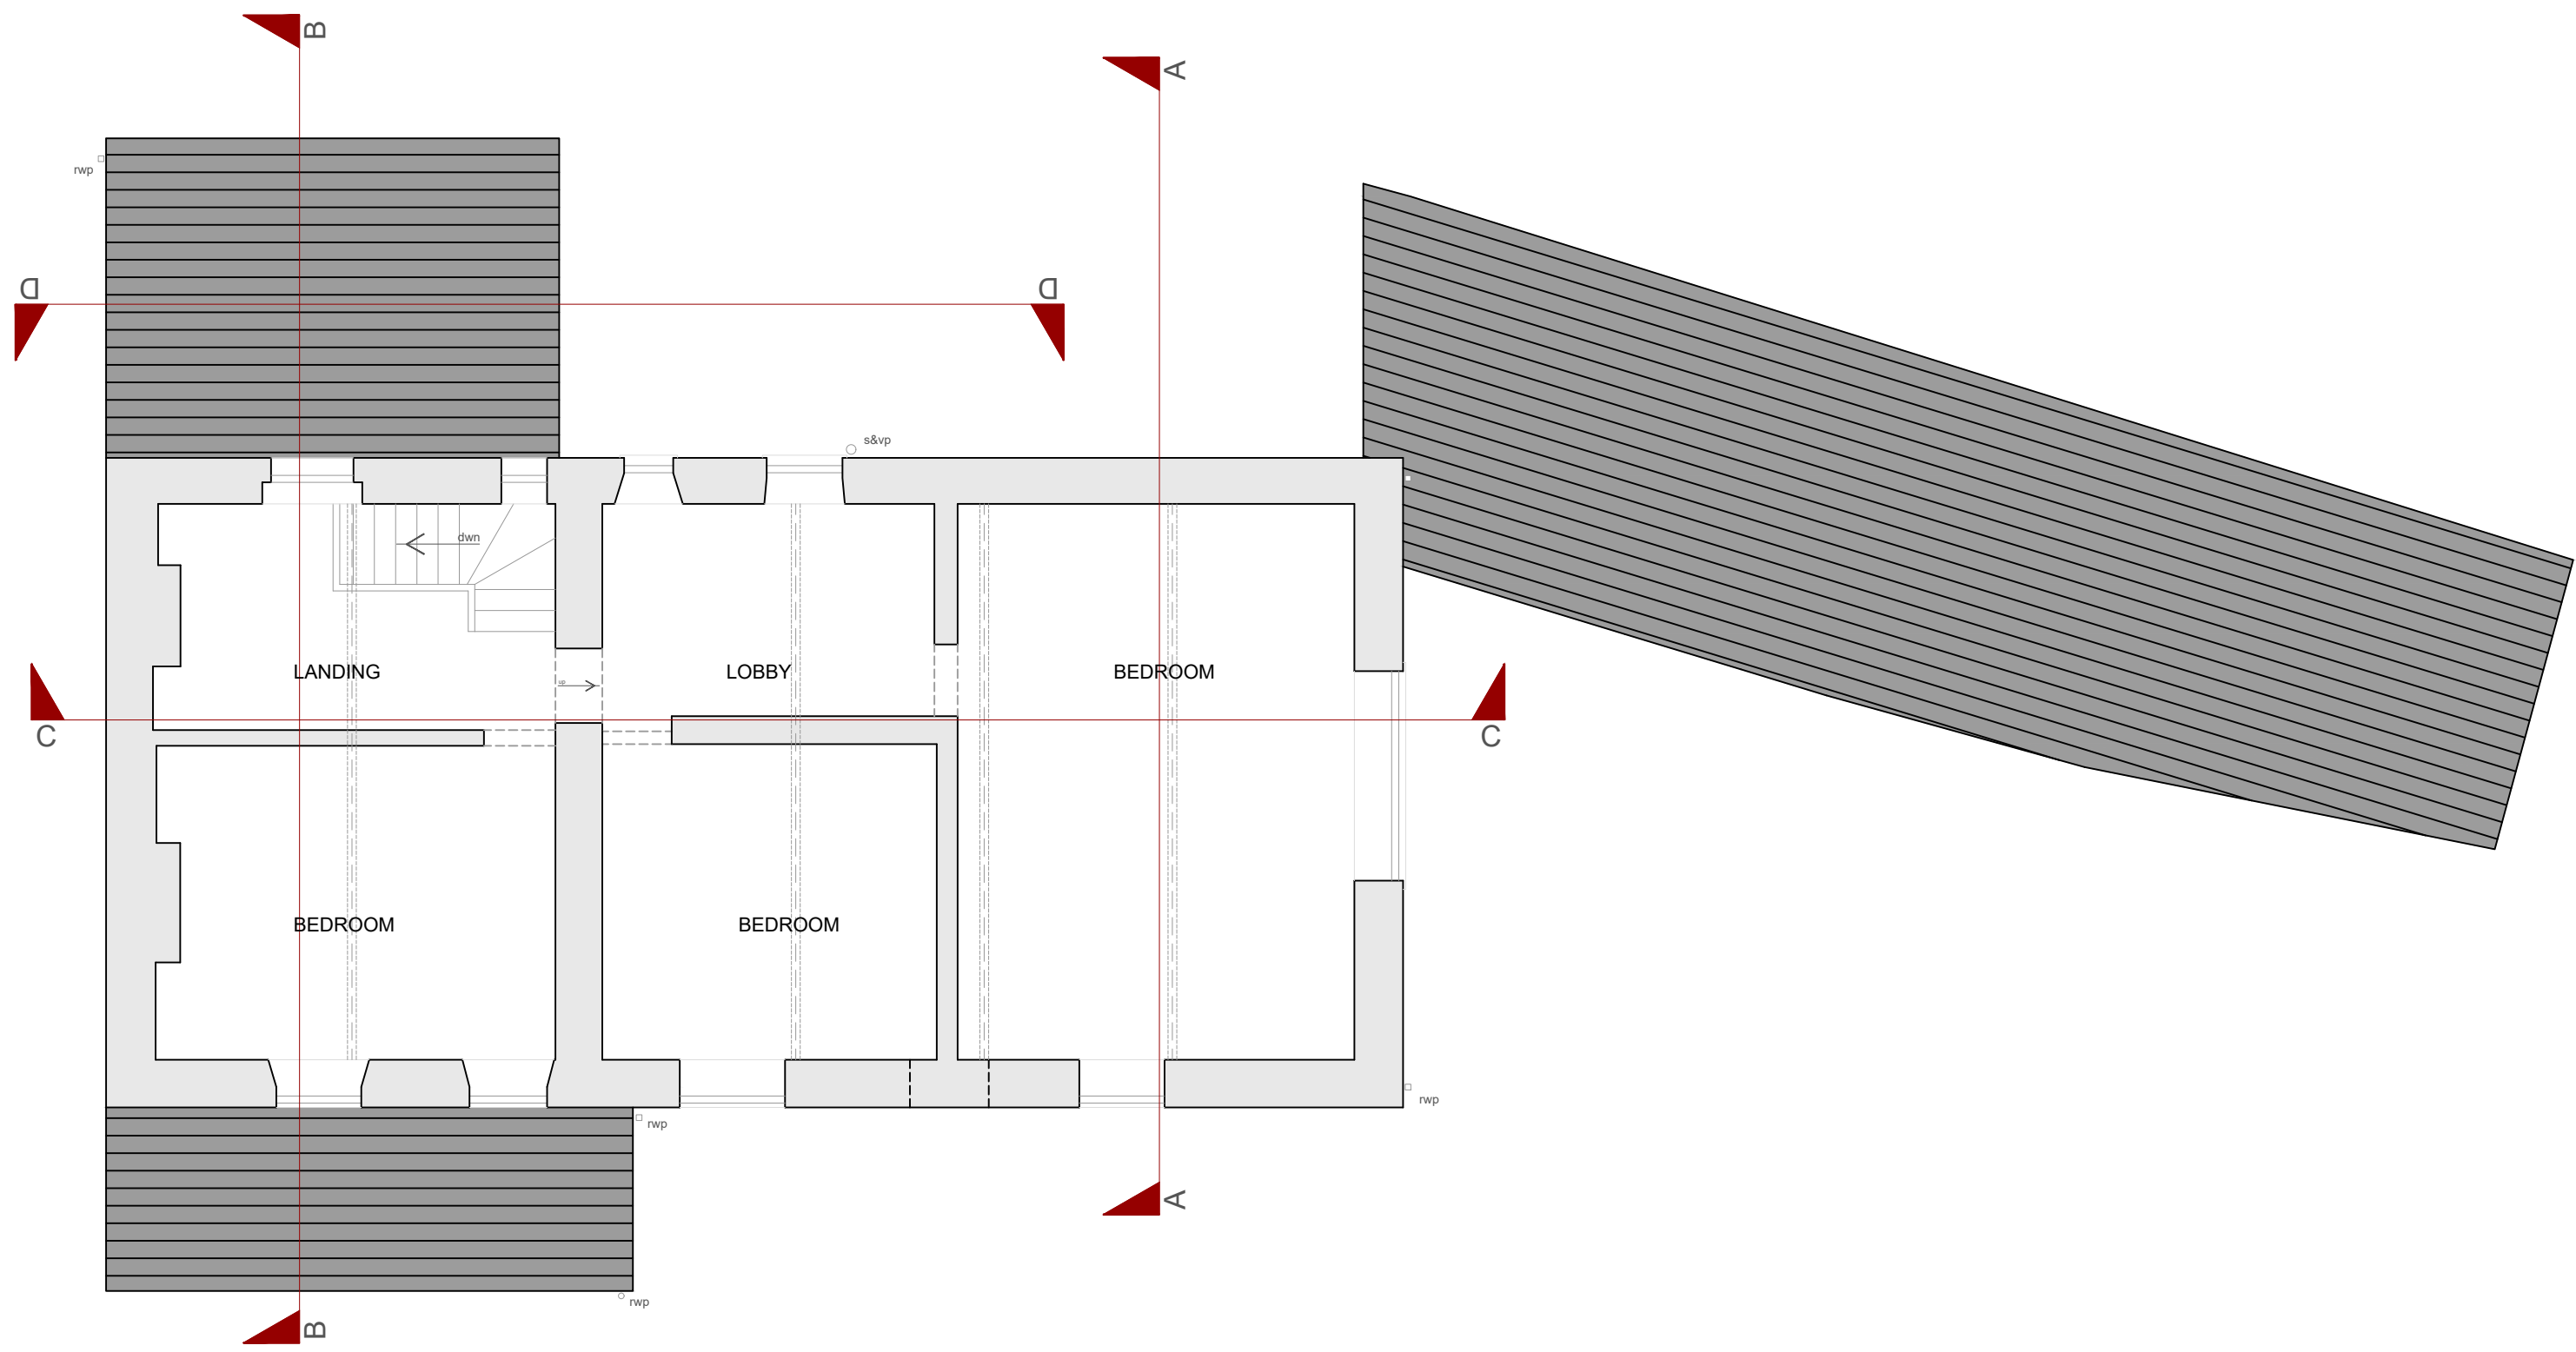


First Floor Plan

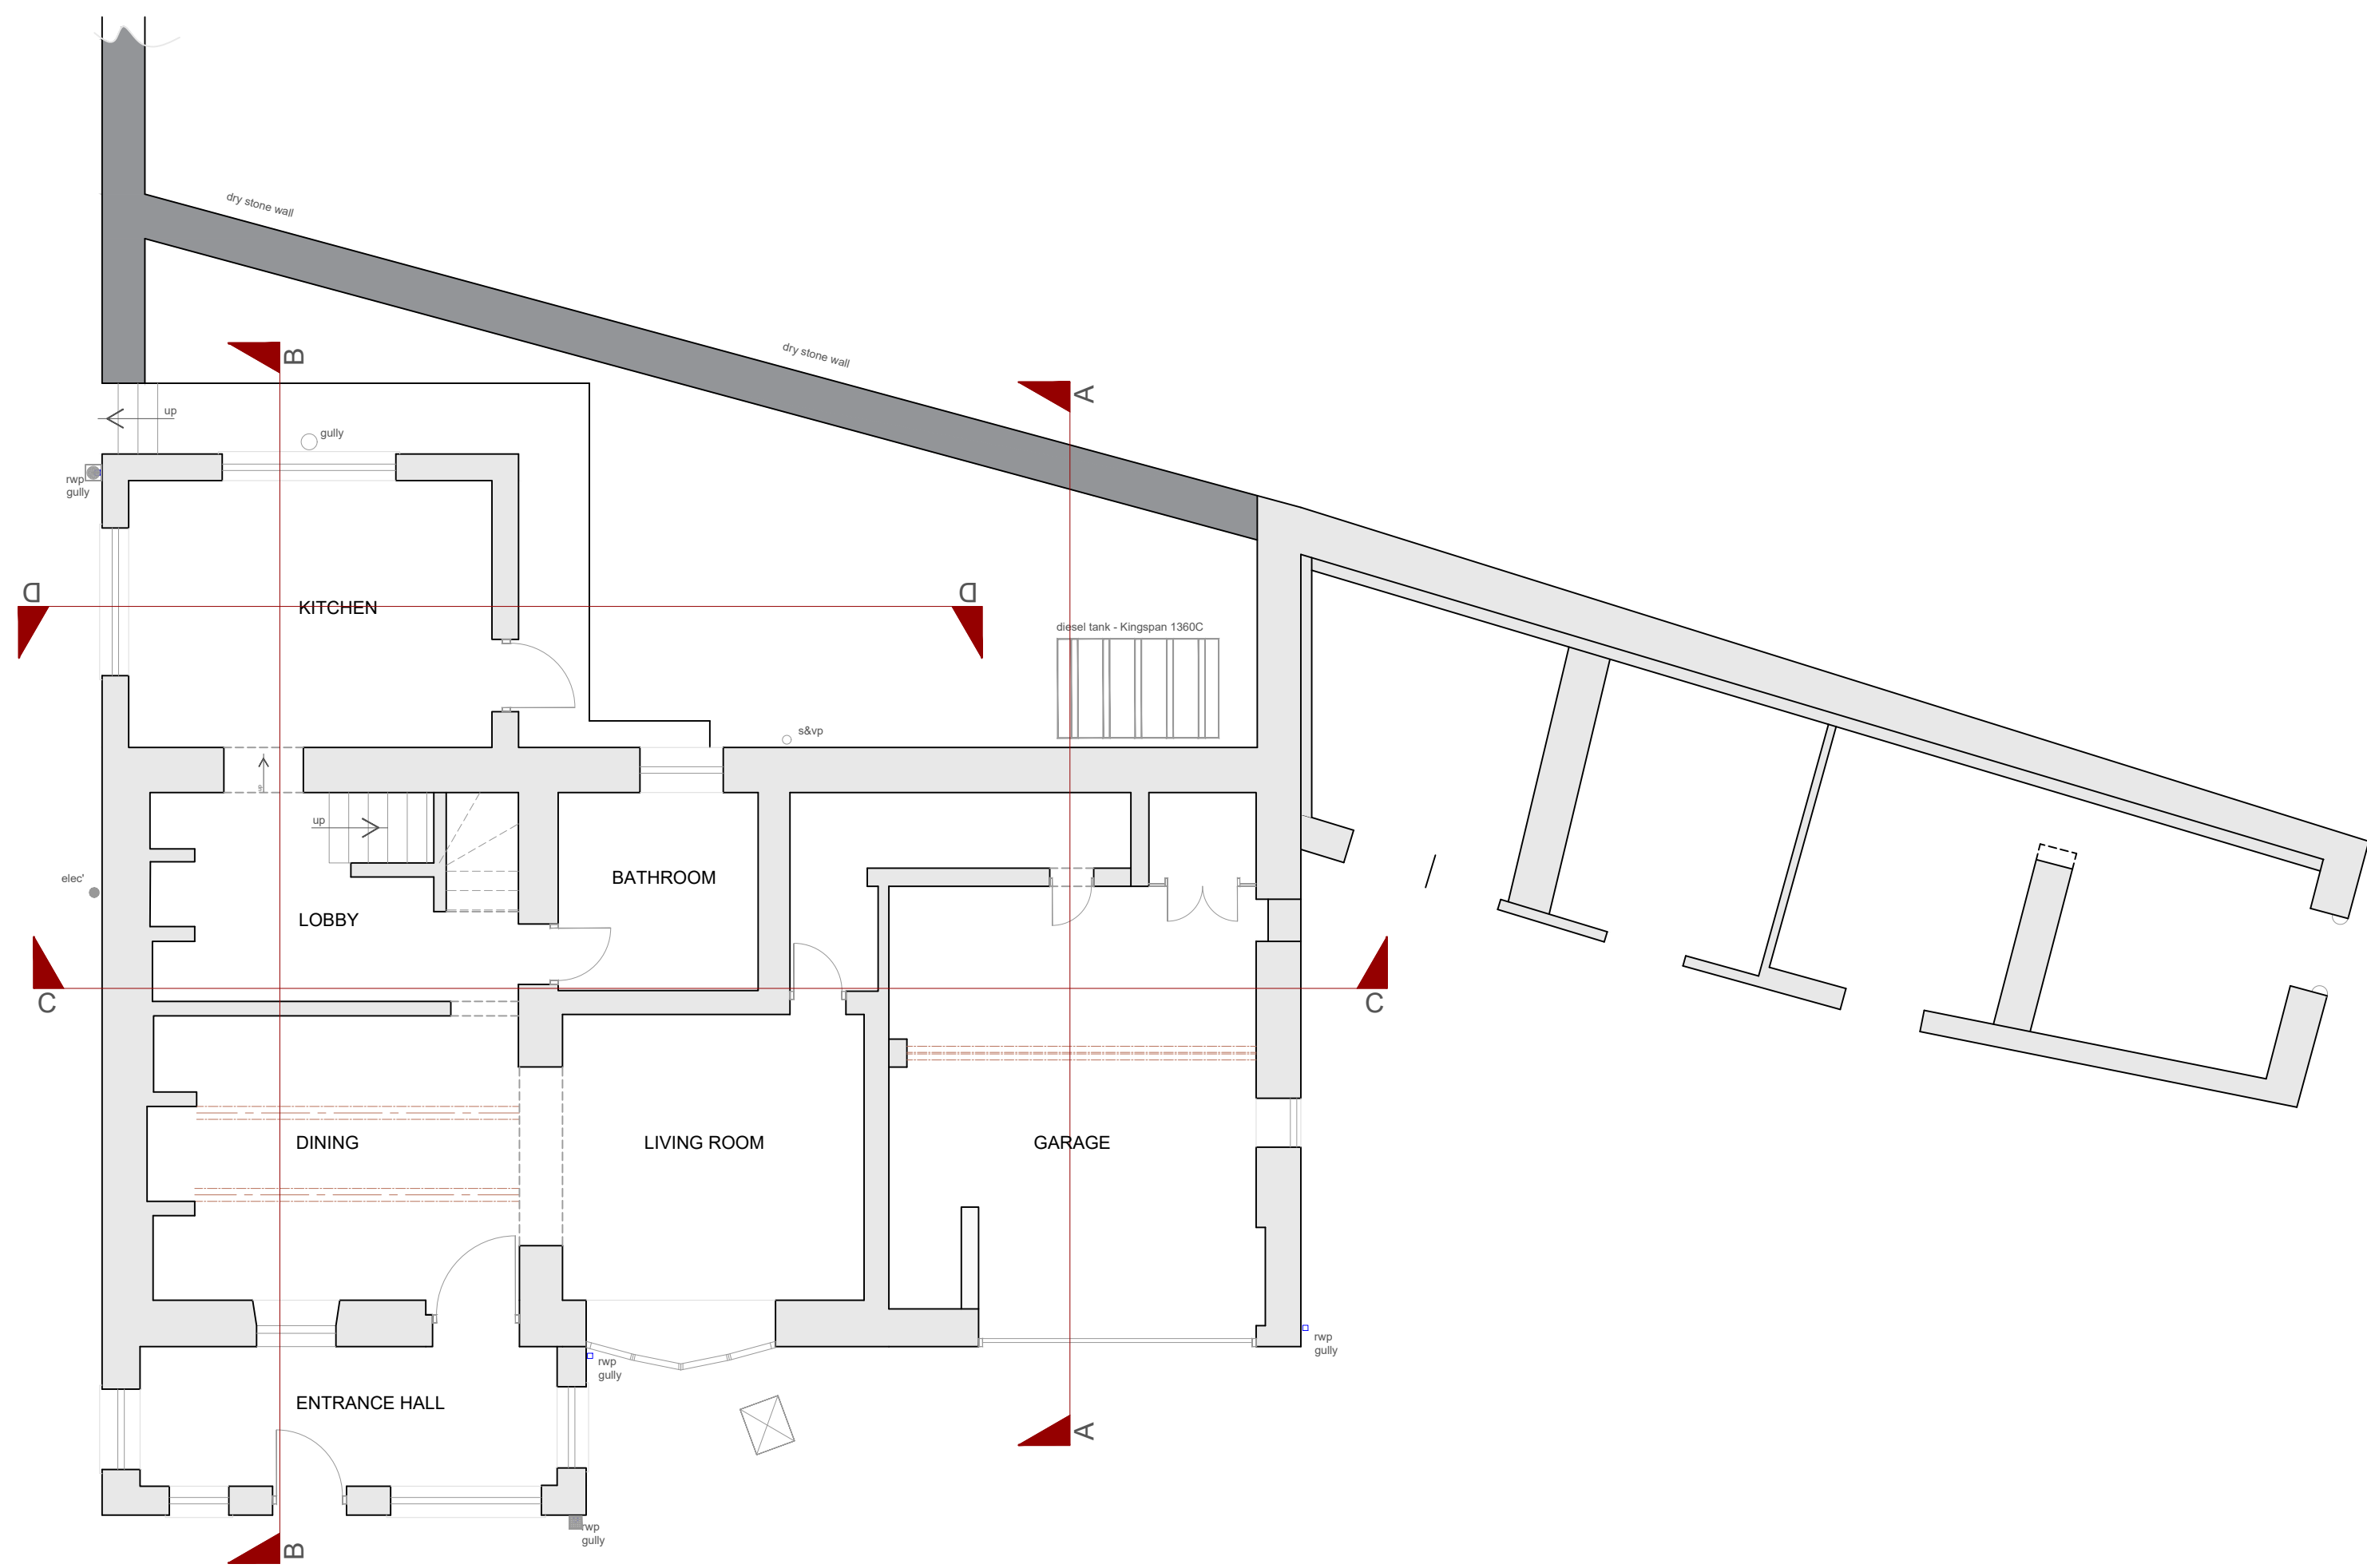

Ground Floor Plan

Existing Floor Plans Delph Hill Farm

1:75 0 1m 2m 3m 4m 5m 6m

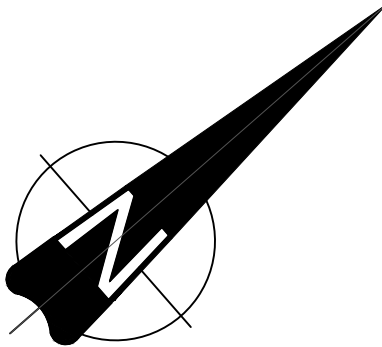

Client
J H Milnes Holdings Limited

Project
Extensions to Dwelling
at Delph Hill Farm
High Flatts, Denby Dale
Huddersfield HD8 8XY

Drawing
Existing Floor Plans

Number
4460-02-02

Date
02/2026

Scale @ A1
As Marked

HEPPENSTALLS

Chartered Architects

Architecture
Surveying
Planning
Project Management


RIBA

Allisons Buildings, 135 Armitage Road Mlinsbridge,
Huddersfield, HD3 4JY tel 01484 658411
projects@heppenstalls.net www.heppenstalls.net

Existing Floor Plans
Planning