


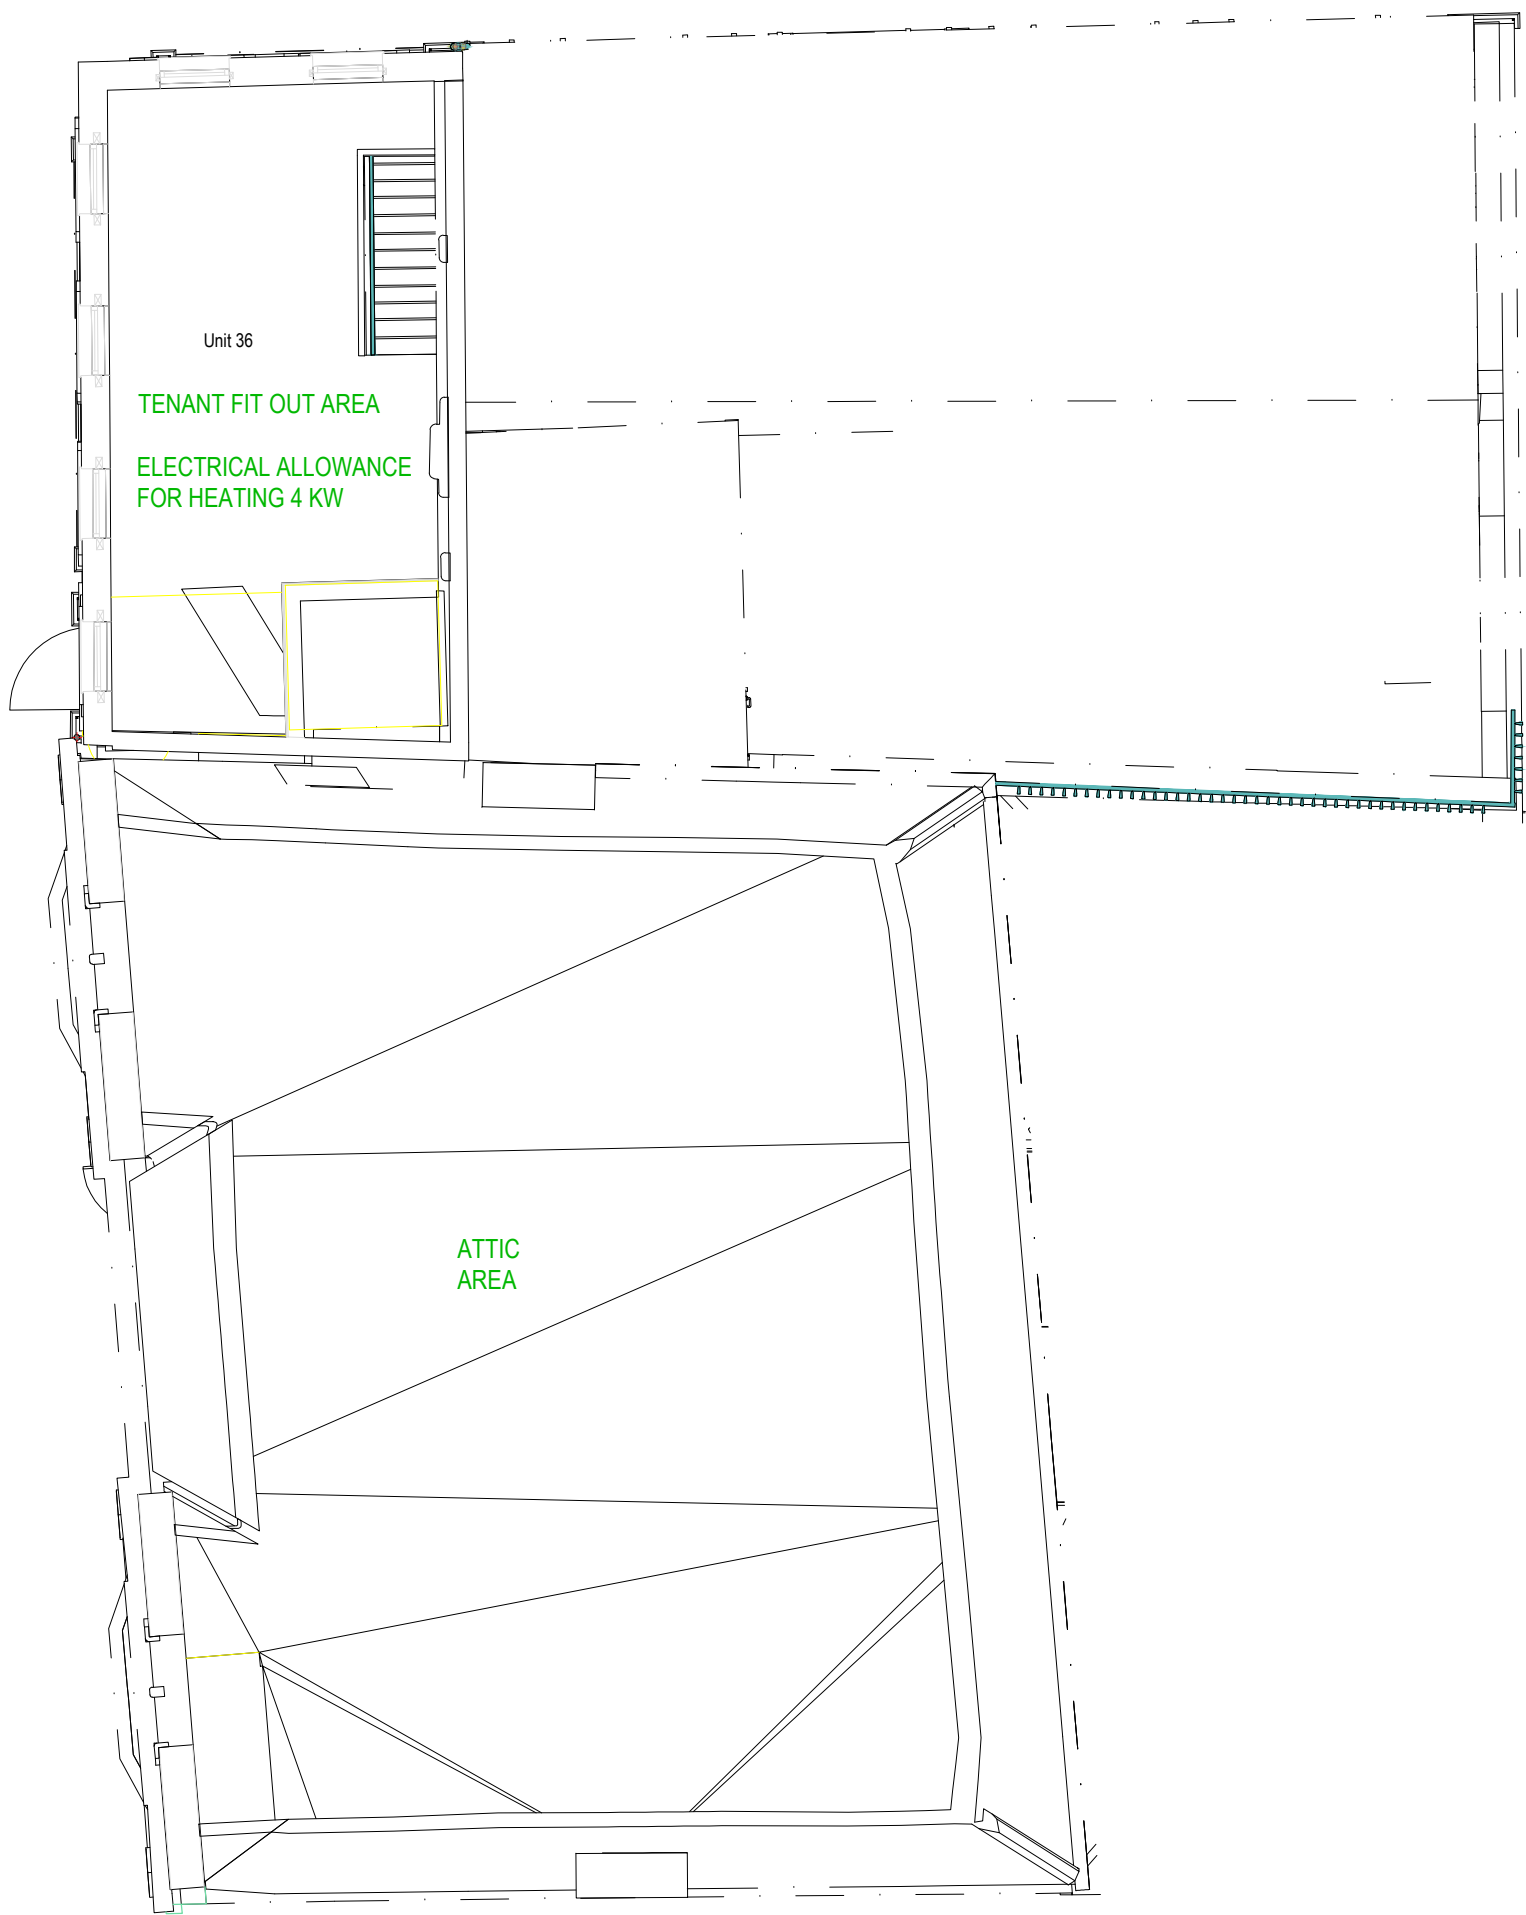

NOTES

1. THIS DRAWING SHOULD BE READ IN CONJUNCTION WITH ALL RELEVANT ENGINEERING AND ARCHITECTURAL DRAWINGS, REPORTS, SPECIFICATIONS AND ALL OTHER RELEVANT DOCUMENTS.
2. DO NOT SCALE FROM THIS DRAWING.
3. ALL DIMENSIONS ARE IN MILLIMETERS UNLESS OTHERWISE STATED.
4. REFER TO THE ELECTRICAL SMALL POWER DRAWINGS FOR THE SUPPLIES TO THE HEATING EQUIPMENT.
5. REFER TO THE SPECIFICATION FOR CONTROL OF THE ELECTRIC HEATING SYSTEMS.

LEGEND

SYSTEMS:-
Rf REFRIGERANT - TENANT FIT OUT

REFERENCE:-
EQUIPMENT
SEE ABBREVIATIONS
UNIQUE NUMBER

ABBREVIATION:-
ODH OVERDOOR HEATER
RAD ELECTRICAL RADIATOR

A	For - Construction	23.09.24
Rev	Revision	Date

C.A.D. BASE	Drg. No. -/-/-/-/-
----------------	-----------------------



Oak House, Ash Terrace, Bingley BD16 1HB
Email: info@vwgmechanical.co.uk

Project DEWSBURY ARCADE

Title Level 03 Heating & Cooling Systems

Scale 1:100@A1	Date SEP 24
-------------------	----------------

Drawn L.J.B	Checked
----------------	---------

Job No. CT308	Drg. No. M04A
------------------	------------------