
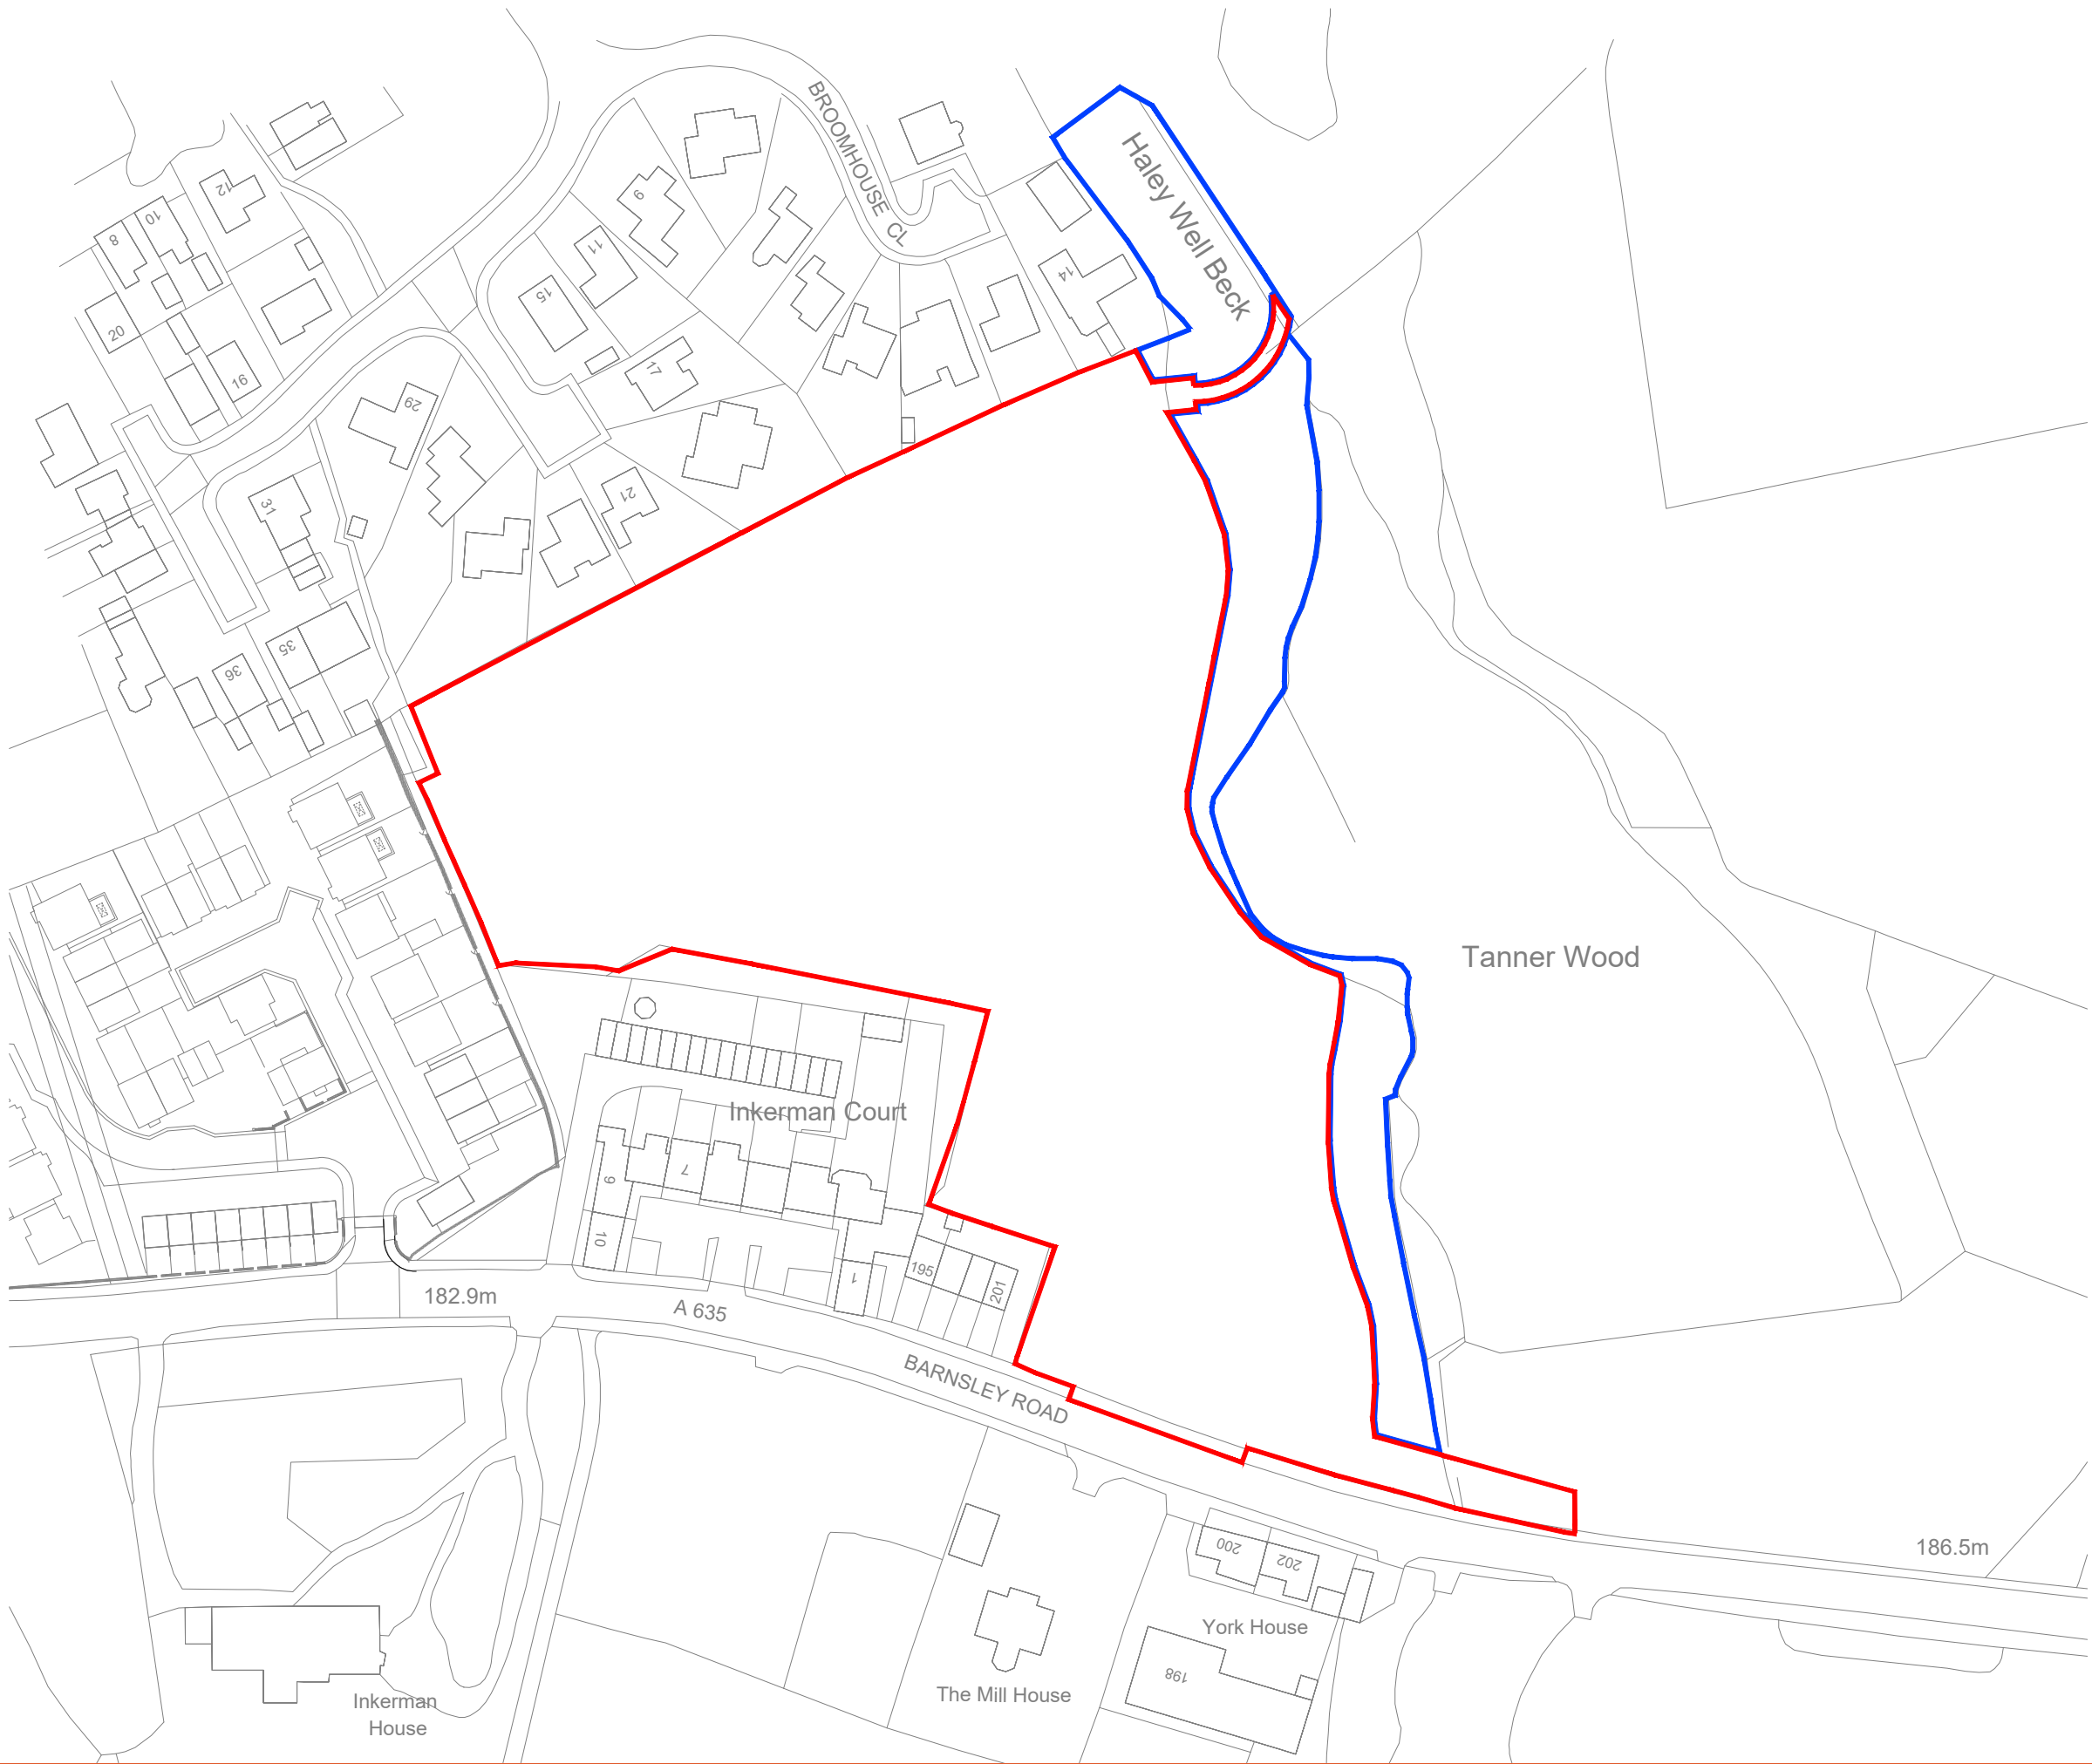


LOCATION PLAN - BARNSLEY ROAD, DENBY DALE

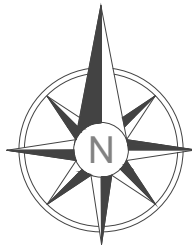

LEGEND:

- SITE BOUNDARY
- BLUELINE BOUNDARY

E	Redline updated to align with drainage.	Jul 26
D	Scale bar included	Jun 26
C	Redline updated for highways works.	Jan 26
B	Redline updated to include vis splay land, and follow title boundary against PRoW and Blueline boundary included.	Oct 25
A	Redline updated to align with riparin zone.	Oct 25

LOCATION PLAN - 2530-SI-04E
BARNSLEY ROAD, DENBY DALE
NEWETT HOMES
SCALE: 1:1250@A3 - AUGUST 2025

PARKER PEEL
ARCHITECTURAL

info@parkerpeel.co.uk www.parkerpeel.co.uk t01924 921 860