



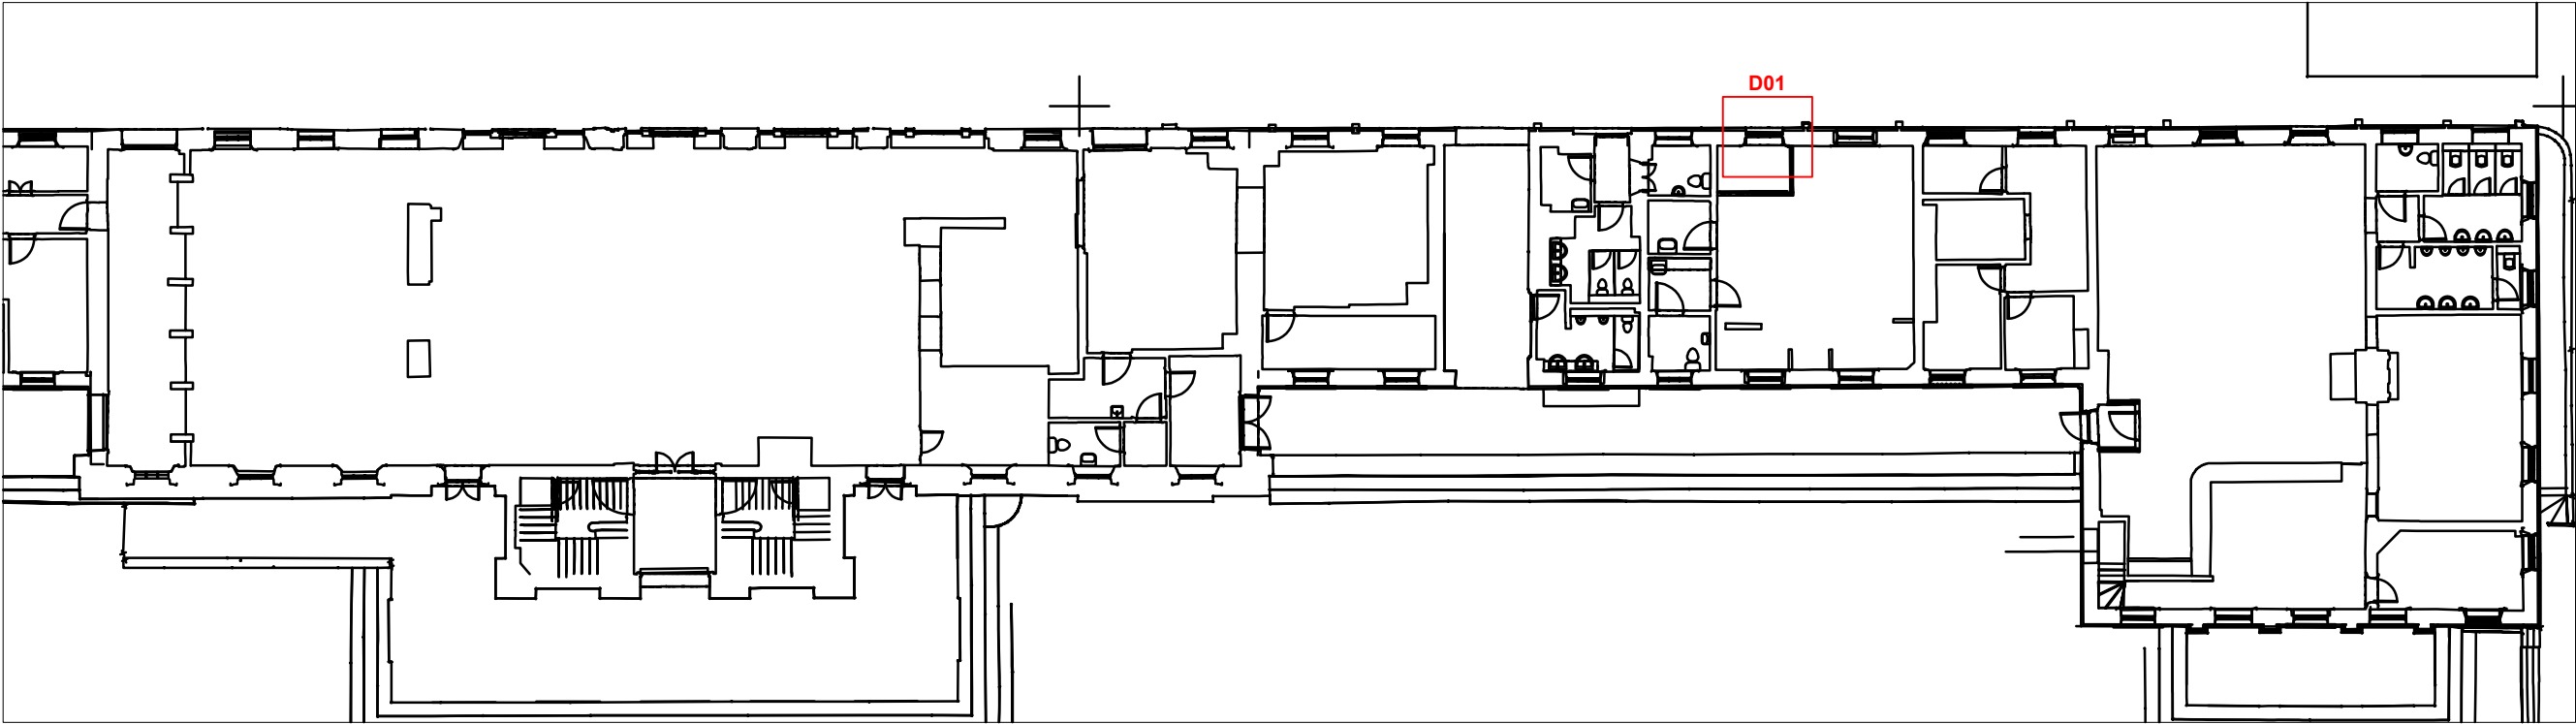


Proposed Door Location Plan

Scale 1 : 250 @A3

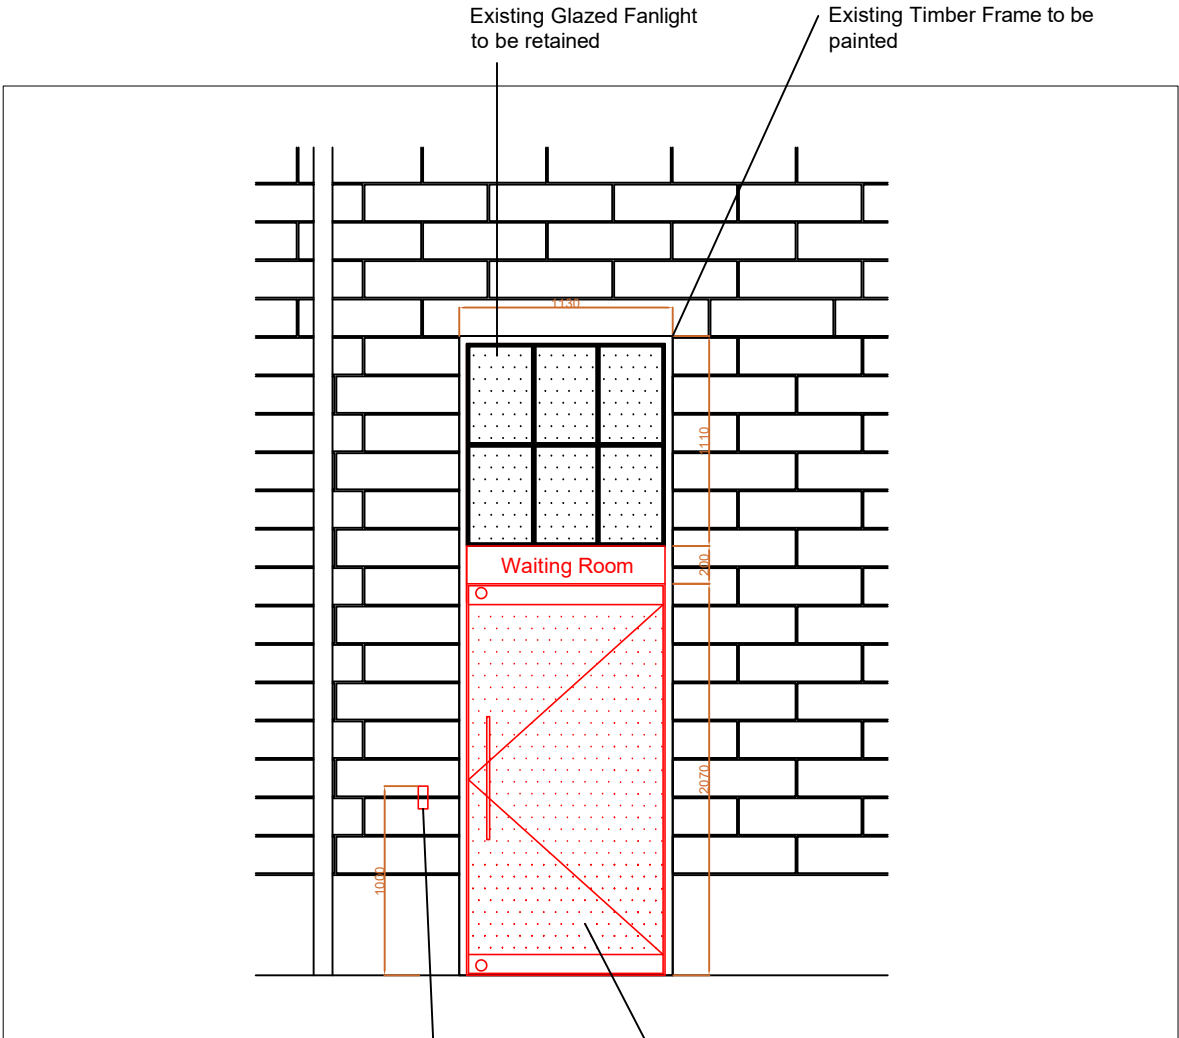

Proposed D01

Scale 1 : 30 @A3

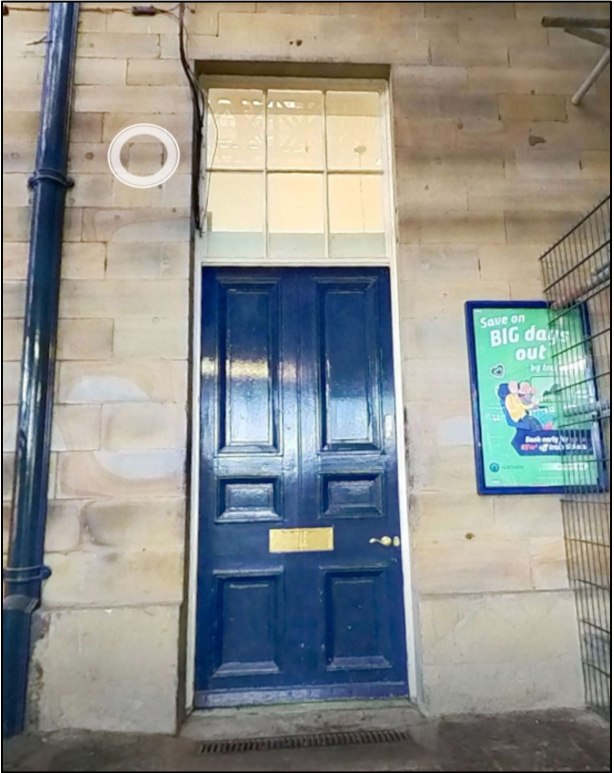

Site Photo Existing



Example York Station

KEY

- Proposed
- Relocated
- Demolition

NOTE: Dimensions stated to be fully reviewed following receipt of survey information.

/	24/06/26	by	FOR LBC APPLICATION	BG	BG
no.	date	by	revision details	Ckd	App

client

NETWORK RAIL TECHNICAL APPROVAL
AUTHORISED FOR ISSUE:

DESIGNER.....

CHECKER.....

AUTHORISER (CRE).....

DATE.....

APPROVED FOR FORM N/A

CEM.....

DATE.....

project

ELR: MVL3, MILEAGE: 25m 60ch. OS Ref: SE143169

HUDDERSFIELD STATION

drawing status

FOR LBC APPLICATION

drawing title

**PROPOSED DOOR
ELEVATION**

drawn by	date	checked by	date
BG	24/06/2026	N/A	
CRE approved by	date	CEM reviewed by	date
N/A		N/A	
Network Rail dwg no.	revision no.	sht no.	
N/A	P01	1 of 1	
consultant dwg no.	scale	sht size	
HUD-LBC-01	VAR	A3	