
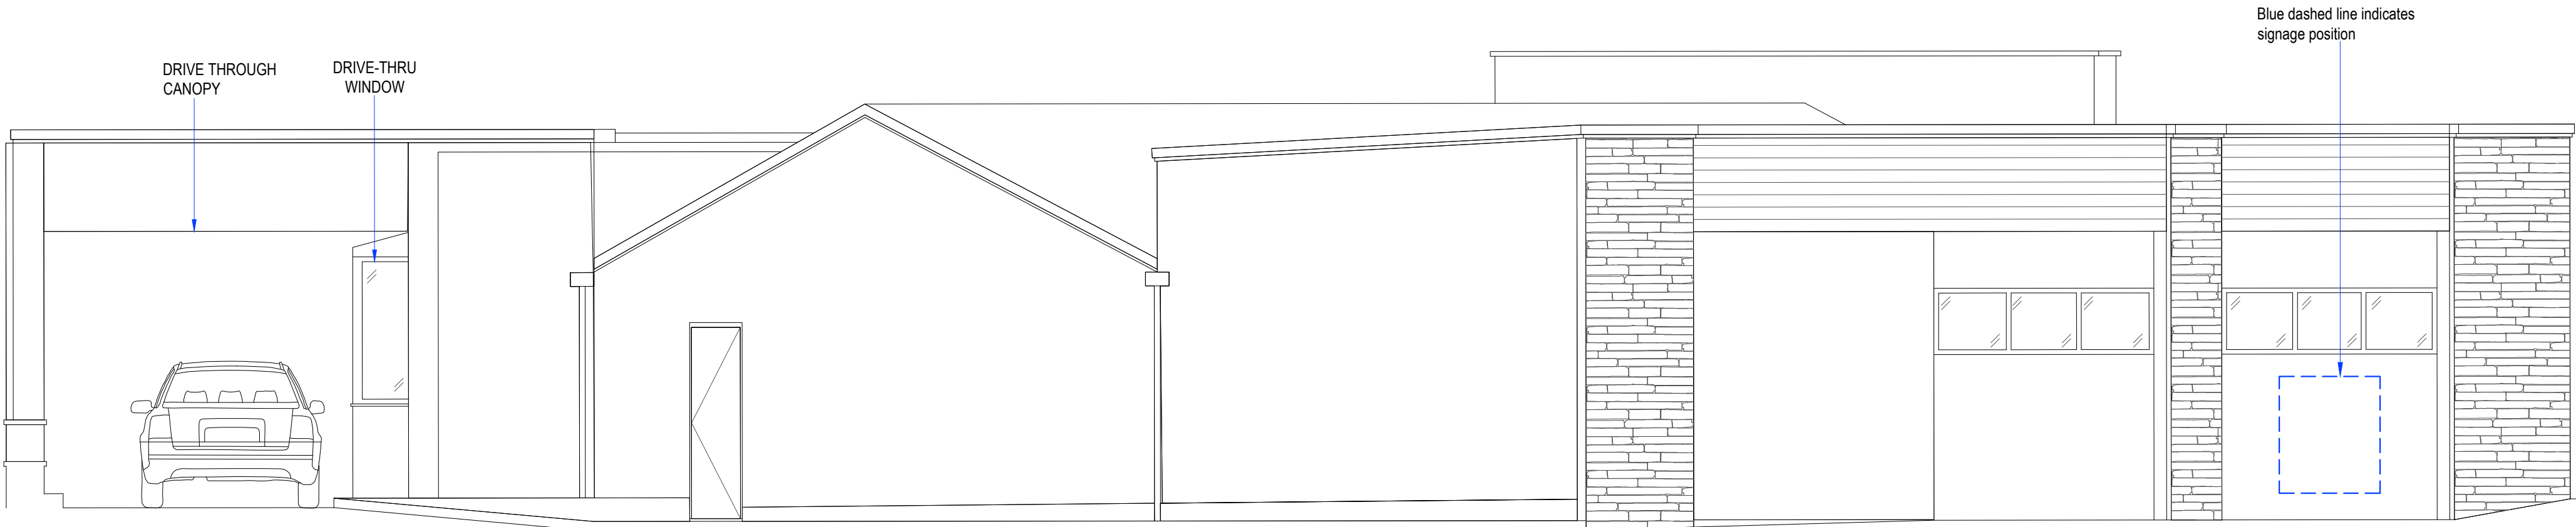



NOTE:
TO BE READ IN CONJUNCTION WITH LATEST DESIGN GUIDE

This drawing is the copyright of Street Eile Associates Limited. Do not scale from drawings.
All dimensions and levels to be checked on site prior to commencement of work or manufacture of items.
Notify SEA of any discrepancies. This drawing to be read in conjunction with specifications,
specialist drawings and any bill of quantities. The Contractor is to comply with all relevant
statutory legislation whether or not specifically stated on these drawings.

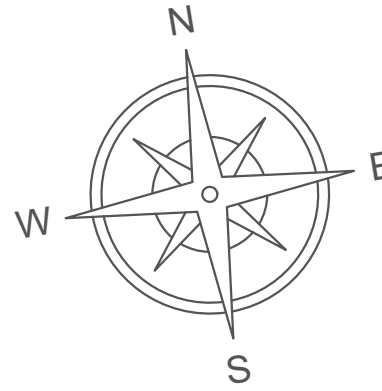

ELEVATION A-A
Scale 1:50


FIRE
EXIT

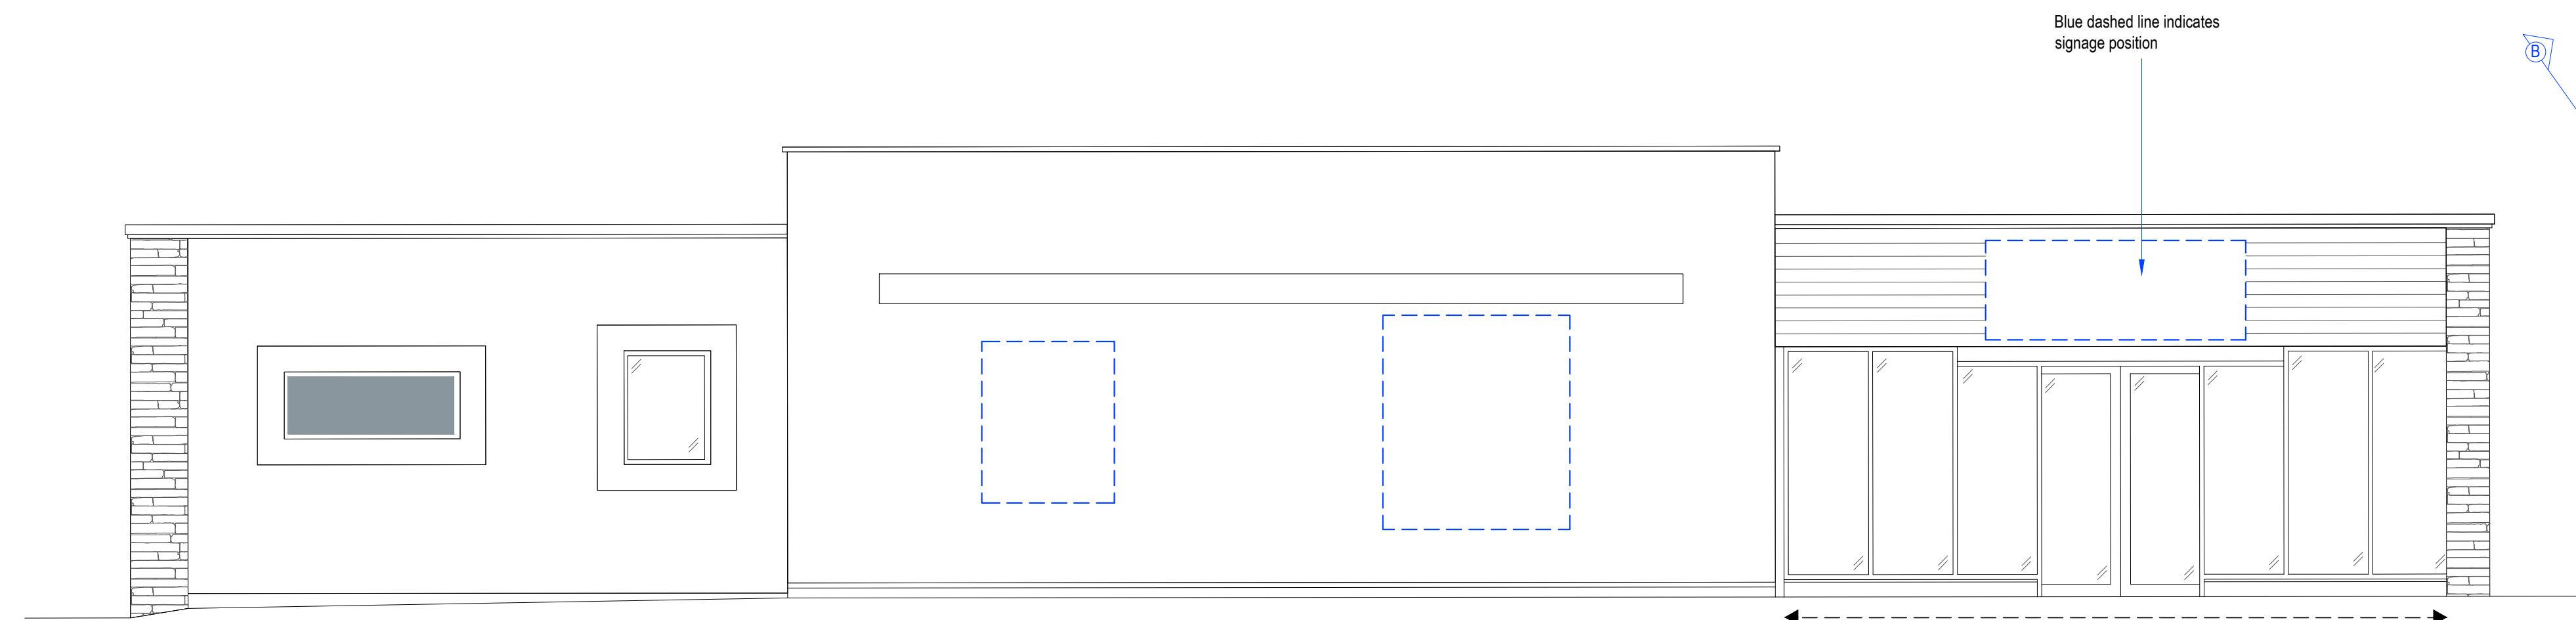

Blue dashed line indicates
signage position

MAIN
ENTRANCE

ELEVATION B-B
Scale 1:50

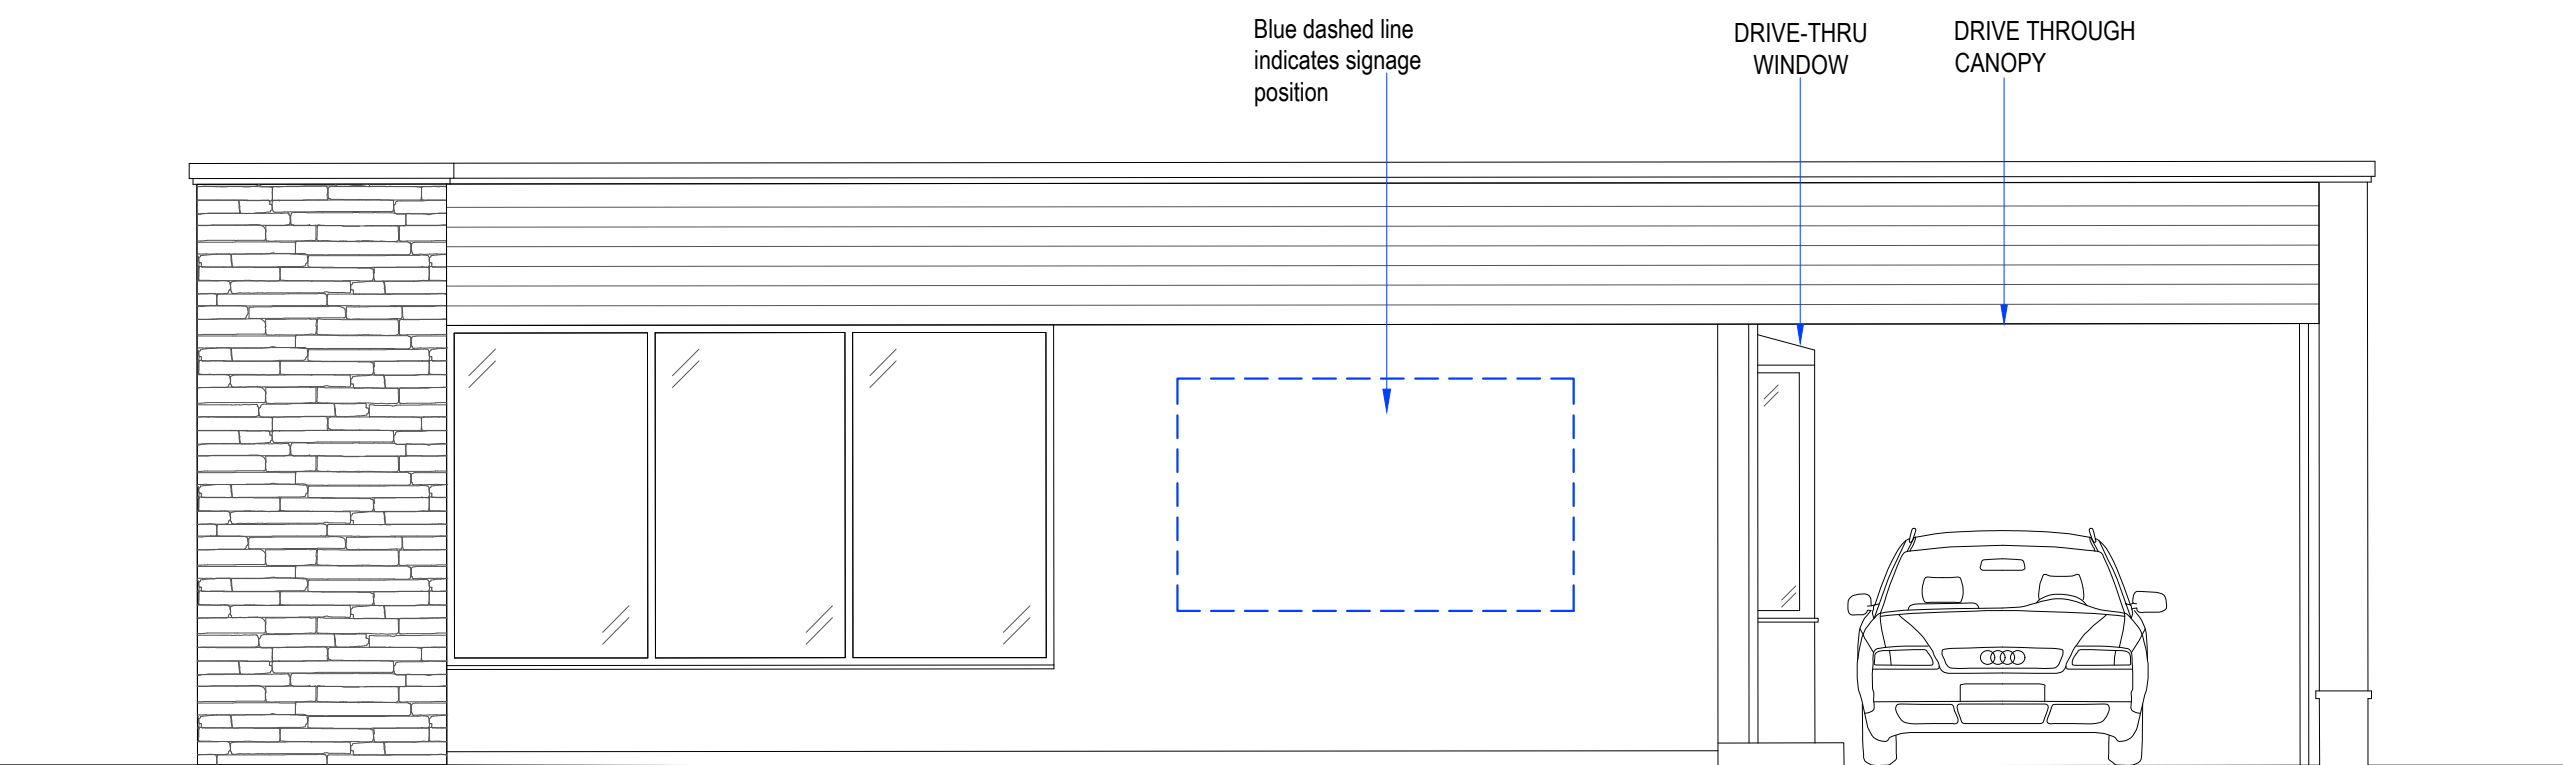


Blue dashed line
indicates signage
position


DRIVE-THRU
WINDOW

DRIVE THROUGH
CANOPY

ELEVATION C-C
Scale 1:50

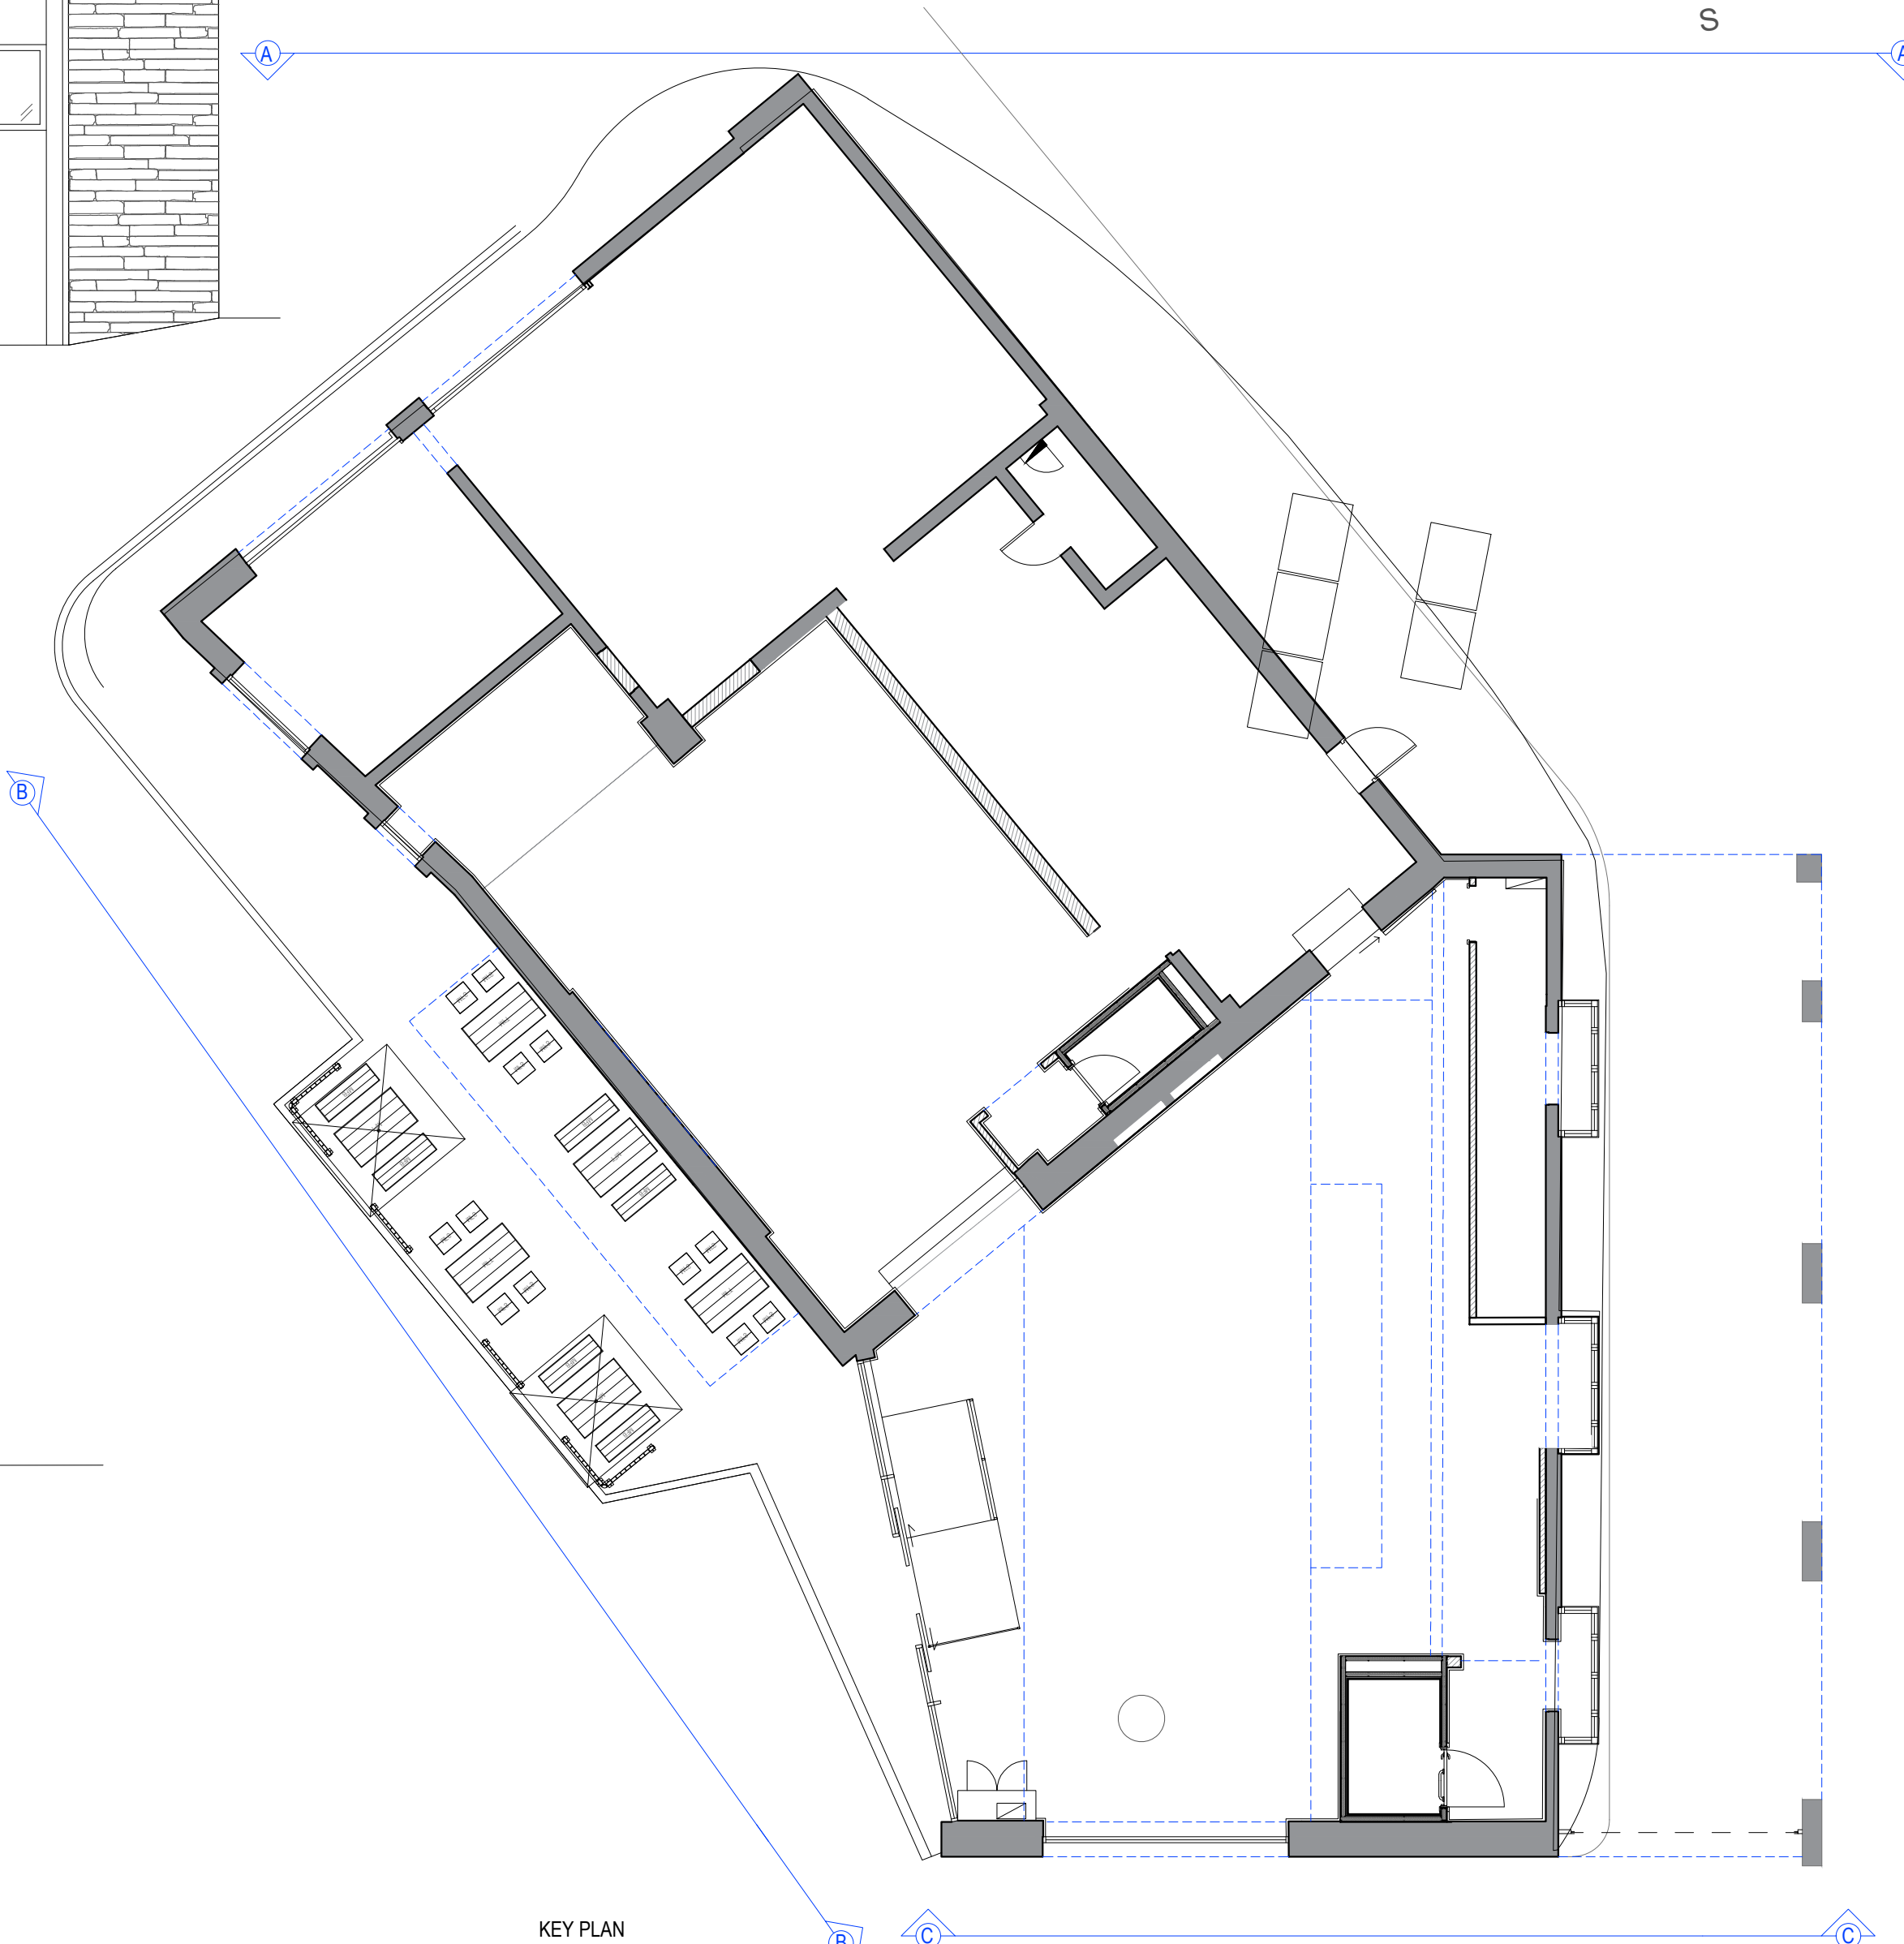

KEY PLAN
Scale 1:100

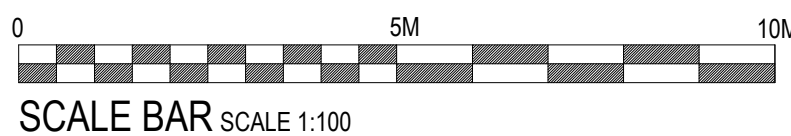

SIGNAGE NOTE:

BLUE DASHED LINE INDICATES SIGNAGE
POSITION

ADDITIONAL NOTES:


- ALL ELEVATIONS DRAWN BY OTHERS AND SUBJECT TO A FULL SITE SURVEY
- ALL SIGNAGE TO BE READ IN-LINE, MANUFACTURED & SUPPLIED BY COSTA APPROVED SIGNAGE CONTRACTOR IN LINE WITH APPROVED SIGNAGE PACKAGE
- REFER TO DRG 3.0 FOR ALL EXTERNAL SETTING OUT DETAILS. SIGNAGE CONTRACTOR TO CONFIRM SIZE OF SIGNAGE & VINYLs PRIOR TO MANUFACTURE

EXTERNAL WORKS

- Main contractor to supply & install UA advisory sticker
- All dimensions to signage and vinyls to be confirmed prior to manufacture.
- Allow to repair and repaint existing doors & framework where necessary

Refer to drg 3.0 for further details

0 1M 2M 3M 4M 5M 10M

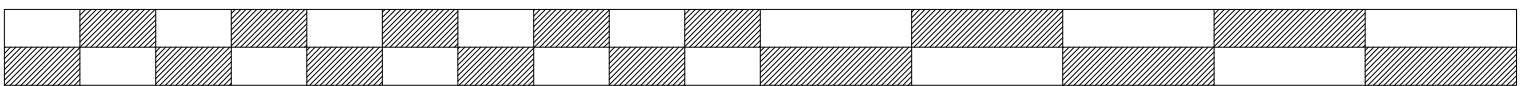

SCALE BAR SCALE 1:50

se|a DESIGN
GROUP

Client:

COSTA COFFEE

Project:

Huddersfield, Waterloo Rd,
DT

Org title:

Existing External
Elevations

Scheme:

Uplift v3.0

Scale:

1:50/100@A1

Date:

26.06.26

Drng No:

250244/3.2

Rev:

Drng by:

TC

Check:

CL

Rev by:

SEA Design Group, Unit 13D Princes Drive,
Kenilworth, Warwickshire CV8 2FD UK
Email: office@seadesigngroup.com
Telephone: +44 (0)1926 864440