


Reproduced from the Ordnance Survey Map with the sanction of the Controller of H.M. Stationery Office, Crown Copyright Reserved.

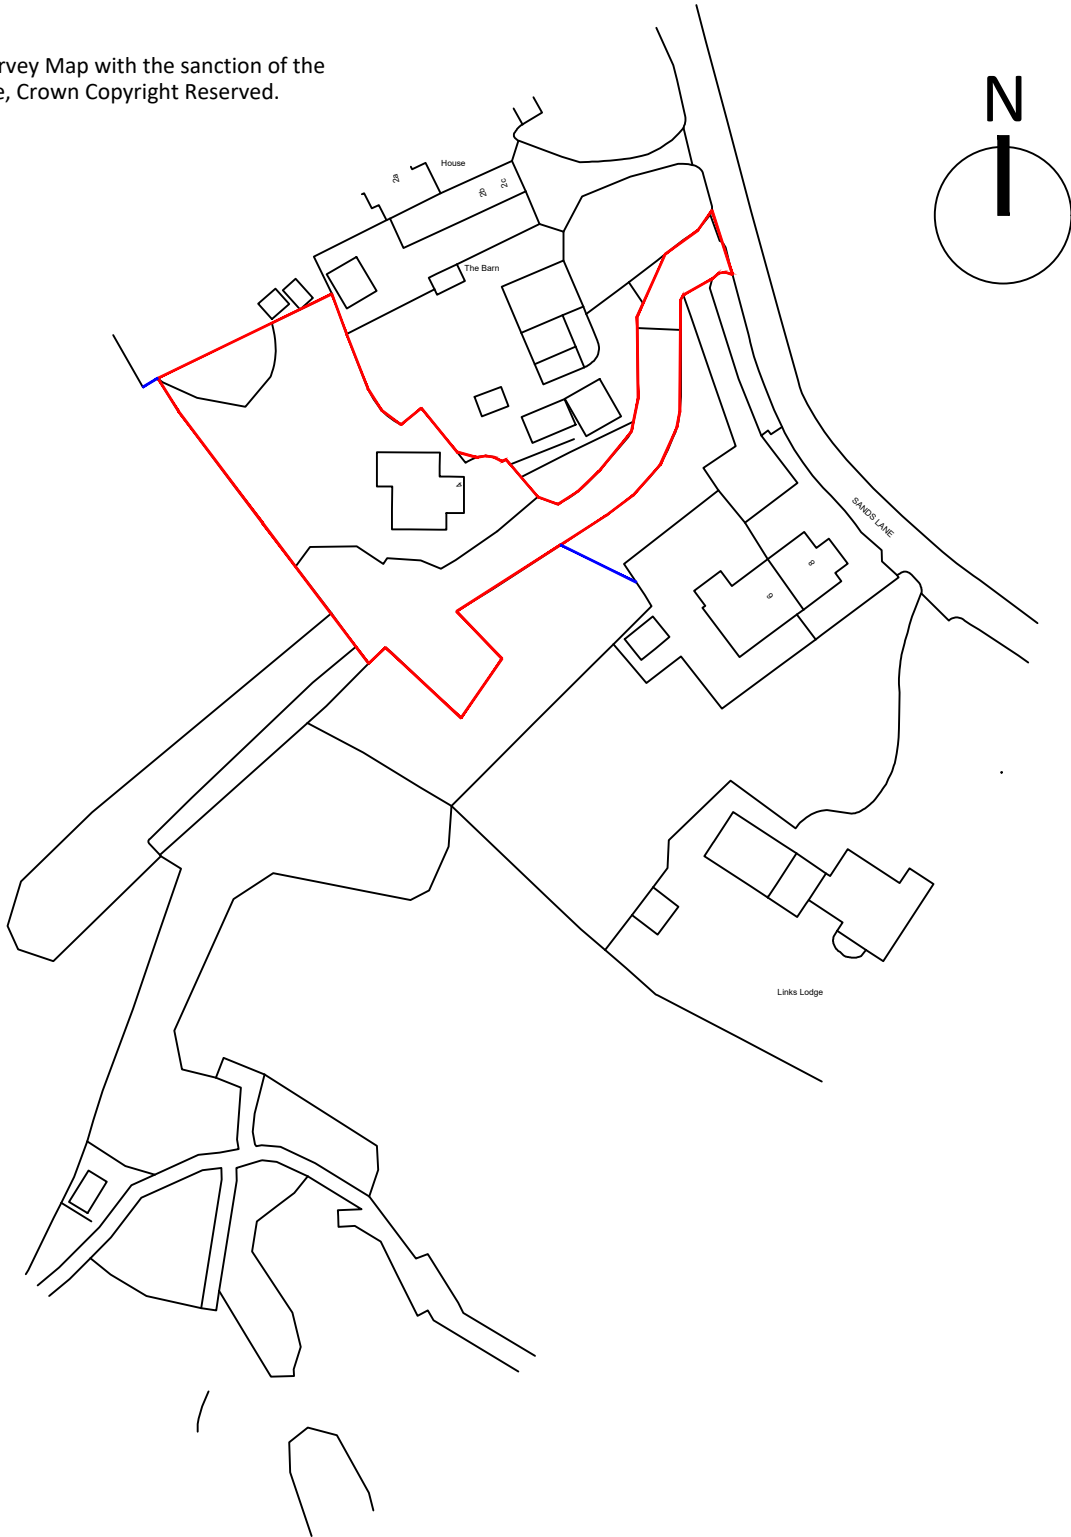

(c) Crown Copyright and Database Rights 2026 OS 100060020



MARTIN WALSH
ARCHITECTURAL

Firth Buildings, 99 - 103 Leeds Rd, Dewsbury, WF12 7BU
e: info@martinwalsh.co.uk t: 01924 464342 w: www.martinwalsh.co.uk

Project
Proposed Extensions & Internal Remodel at Henry's Cottage,
4 Sands Lane, Mirfield WF14 8HU

Client
Mr & Mrs B.Chappelow

P2	Red and blue lines added			MW(J)		01.05.26
Rev	Description			Drawn	Checked	Date
Document Status : Purpose of Issue:						
S2 FOR INFORMATION						
Title						
Location Plan						
MWA project	Scale	Original Paper Size		Orientation	Drawn	
6735	1:1250	@A4		Portrait	MW(J)	
File Identifier						
Project	Originator	Volume	Level	Type	Role	Number
BCHC - MWA - XX - XX - DR - A - 0001						P2