


Driveway 159 Deighton Road

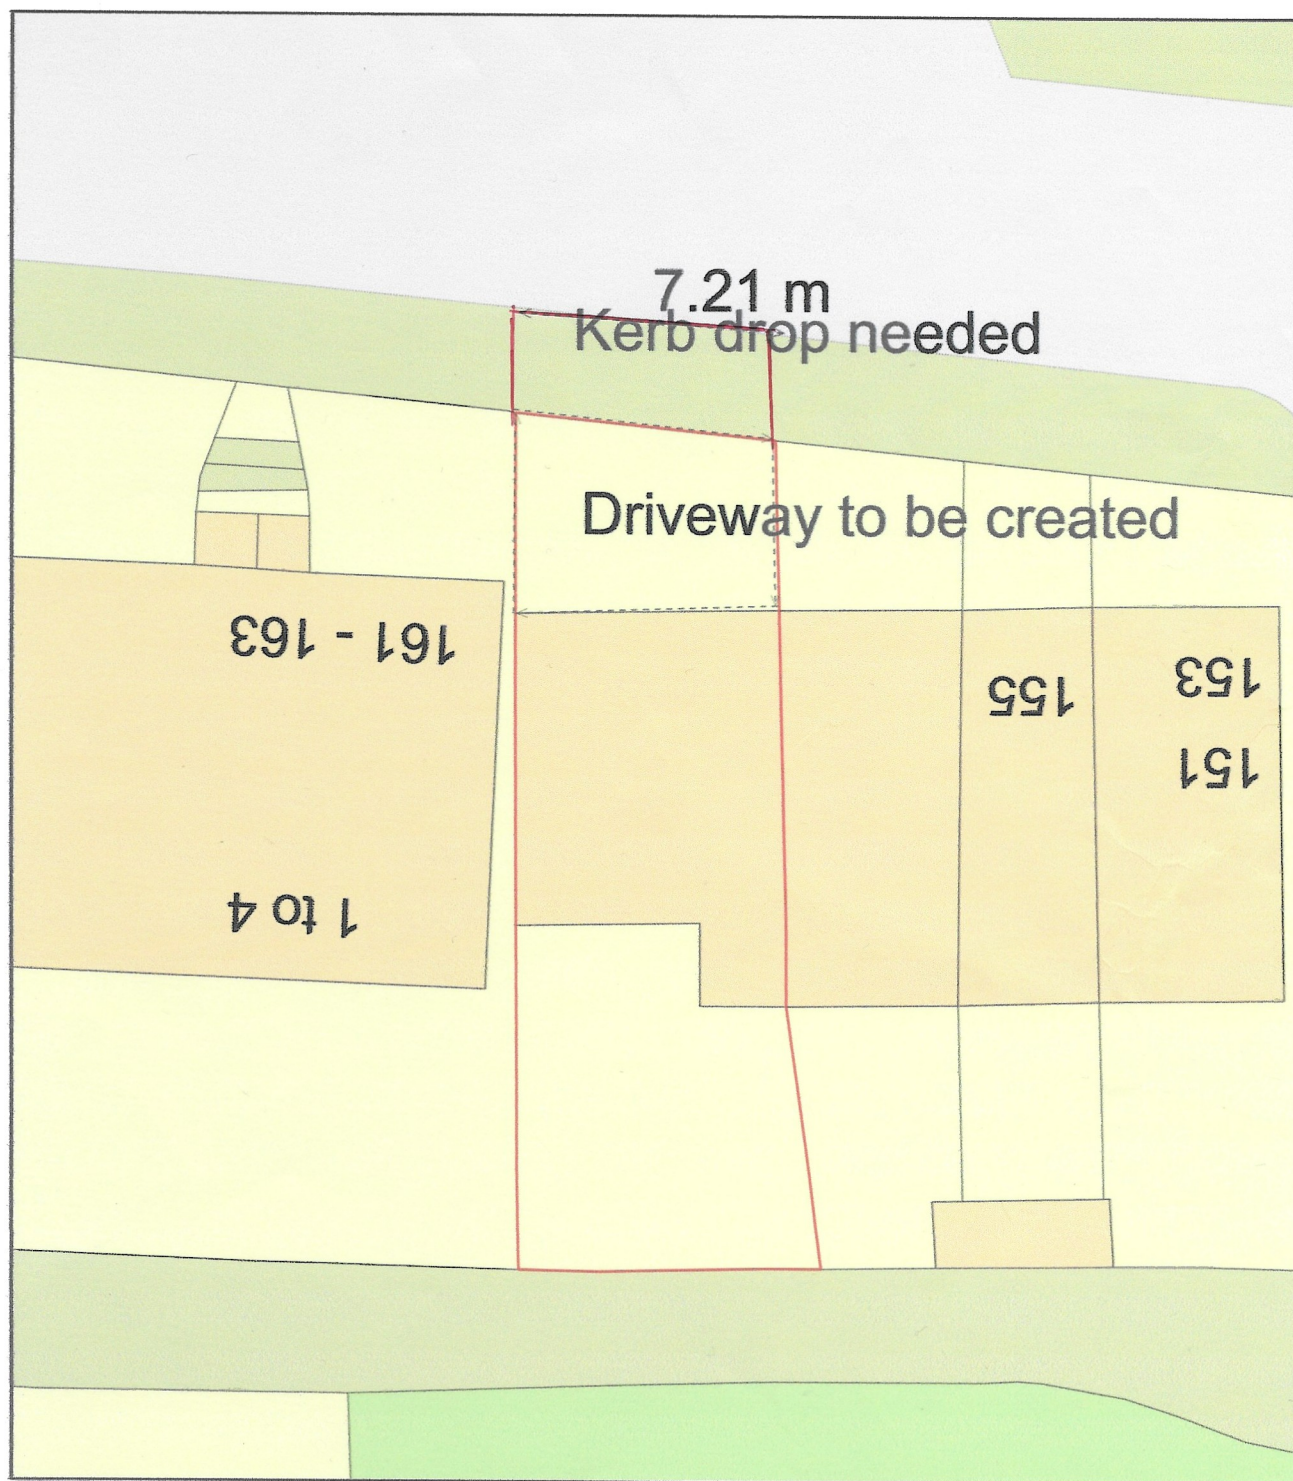

Plan Produced for: Emmanuel Agbarakwe

Date Produced: 18 Jun 2026

Plan Reference Number: TQRQM26169153504584

Scale: 1:200 @ A4