

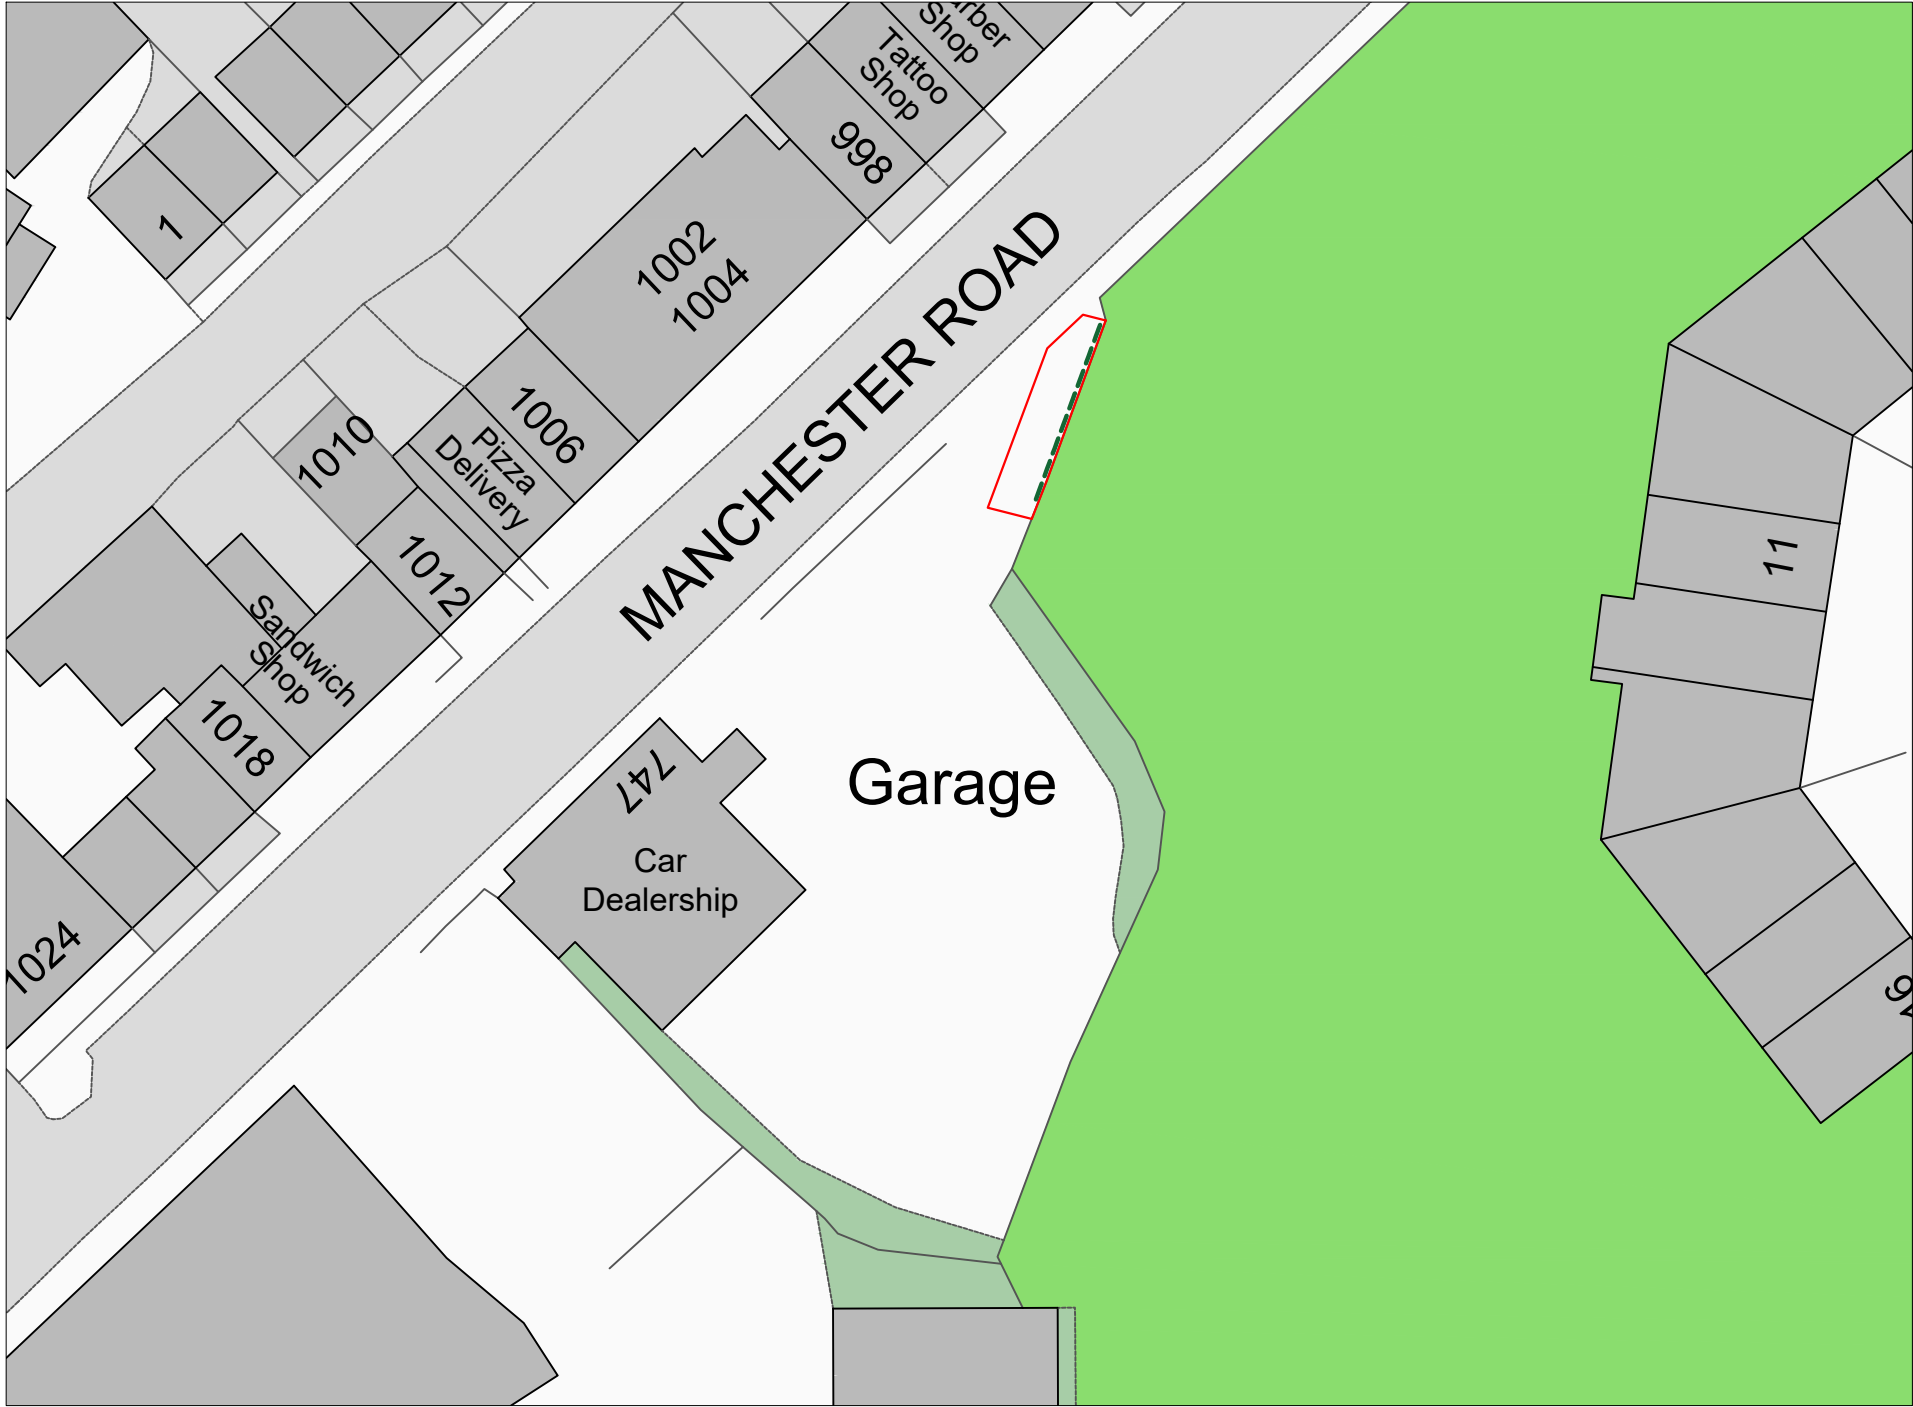


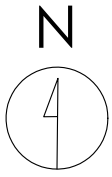

Crown copyright and database rights (2024) OS (100063368)

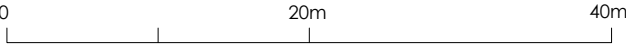

Title
Existing Site Plan

Address
747 Manchester Road, Linthwaite,
Huddersfield, HD7 5QQ

Client

Job No.
24189

Issued
17/06/26

Scale
1:500 @ A3

- Key**
- 1. Site Boundary
 - 2. Location of Previous Advertising Panel

All information is to be checked on site for accuracy and fit. Only drawings with WD status with the most recent revision are to be used for construction.