


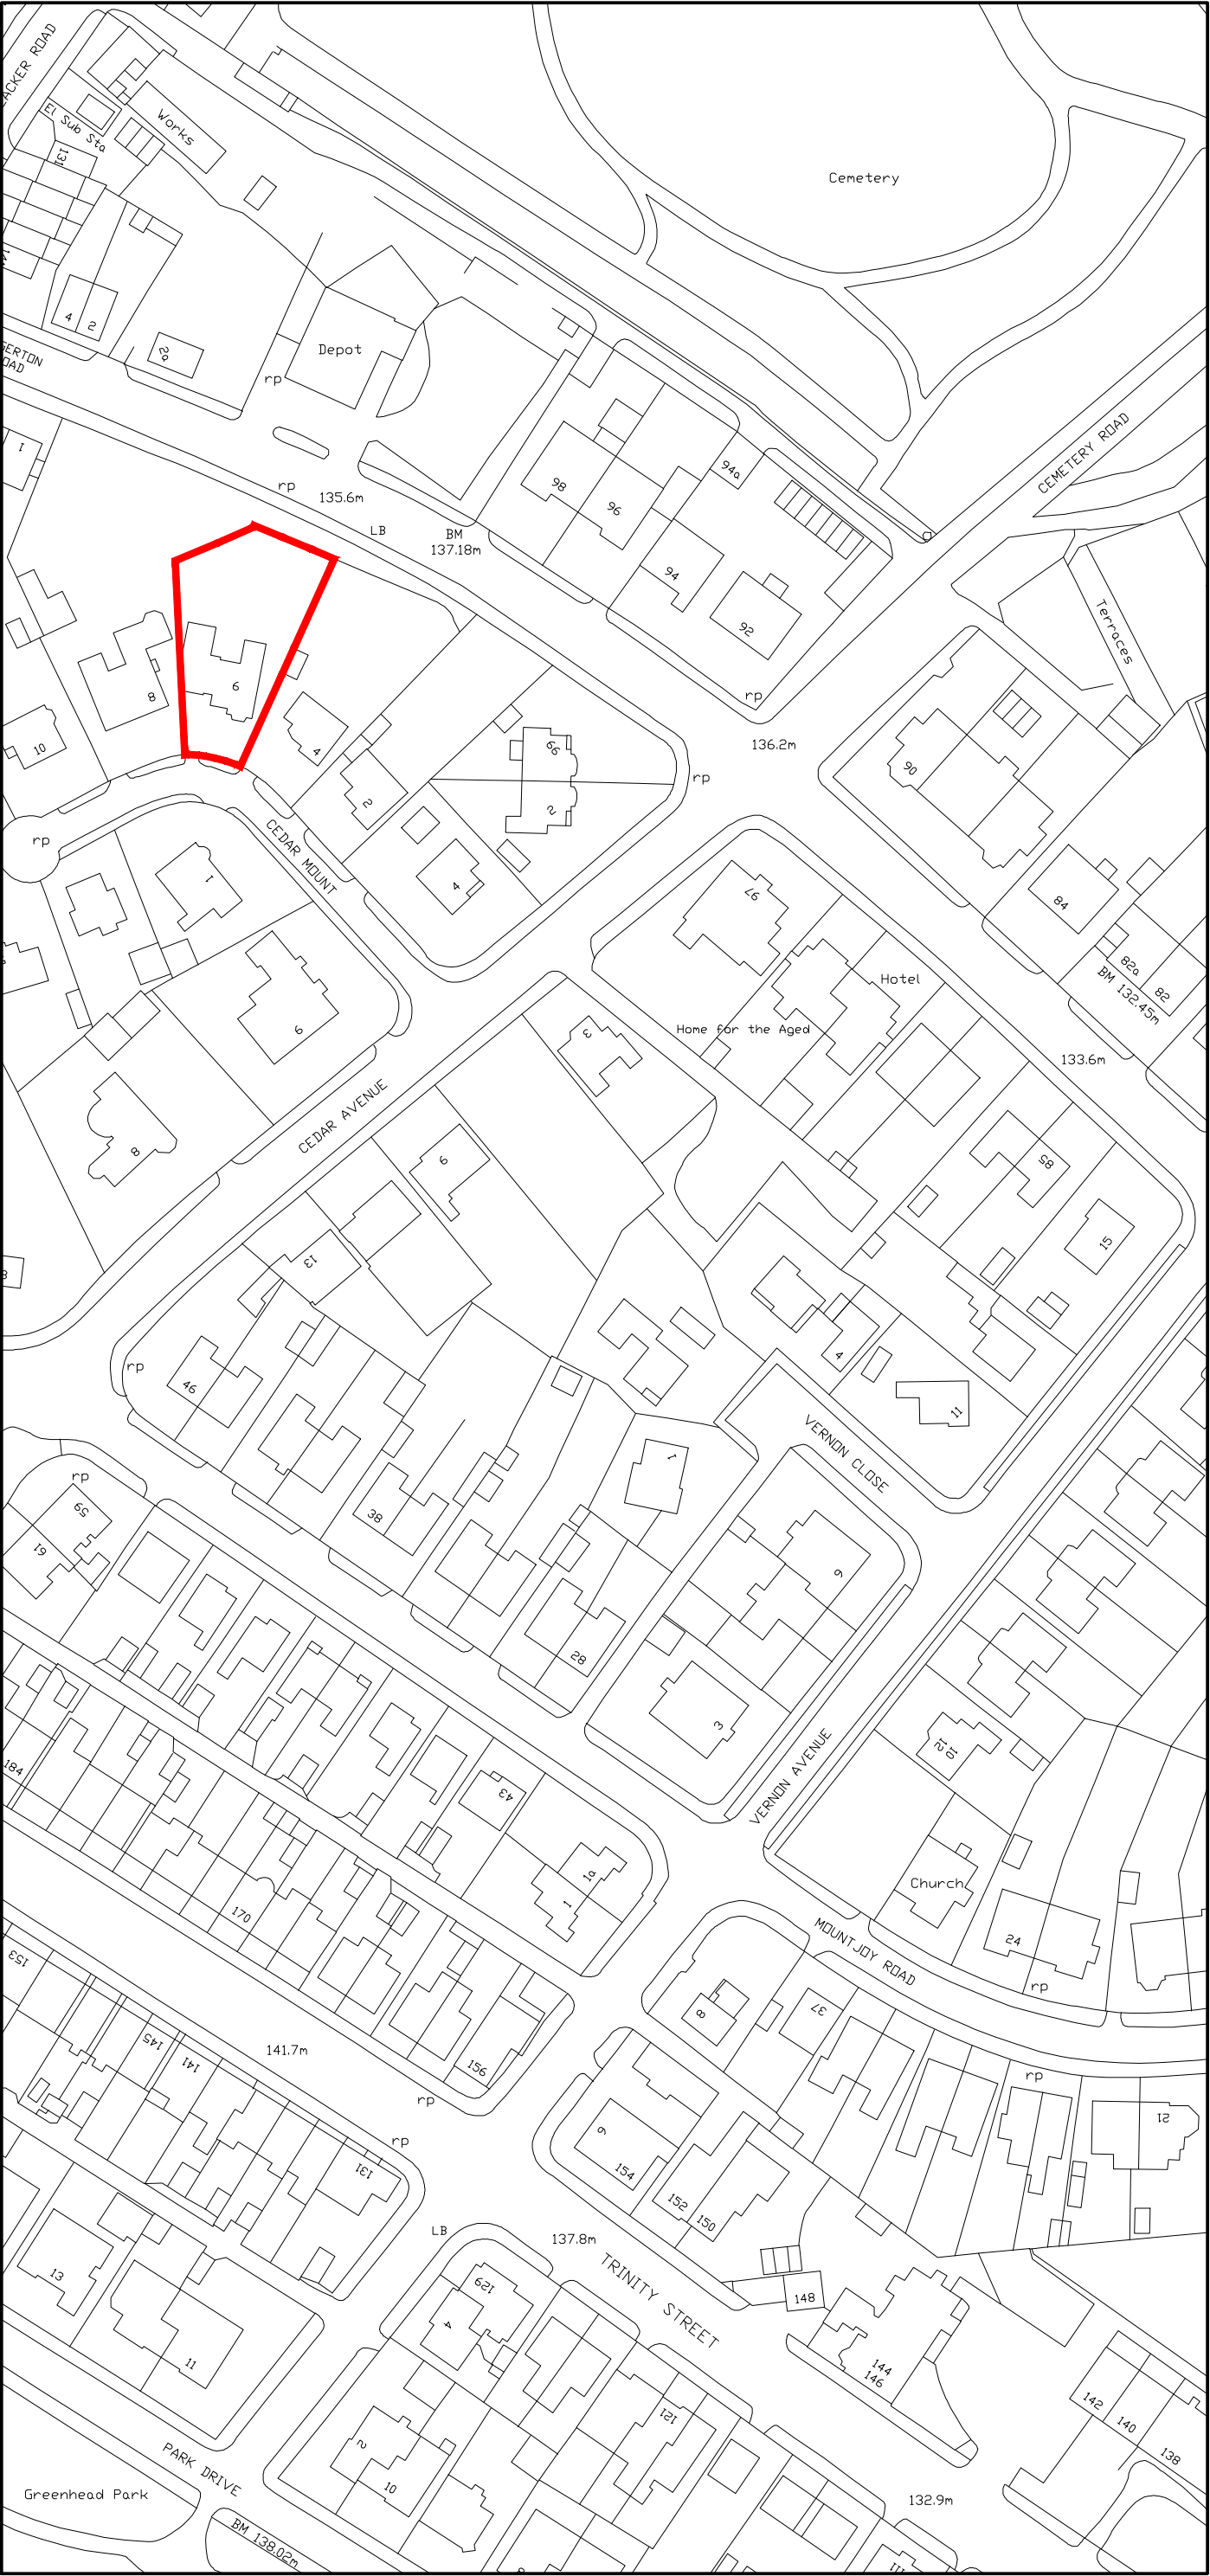

LOCATION PLAN SCALE 1:1250

THIS DRAWING TOGETHER WITH THE DESIGN IS THE PROPERTY AND COPYRIGHT OF BRT SERVICES AND MUST NOT BE REPRODUCED WITHOUT WRITTEN PERMISSION

ONLY FIGURED DIMENSIONS TO BE USED
SCALED DIMENSIONS TO BE CHECKED WITH
BRT SERVICES

EXISTING BUILDING DIMENSIONS ARE FOR INDICATION ONLY AND SHOULD BE PHYSICALLY CHECKED ON SITE PRIOR TO WORK COMMENCING

PARTY WALL SURVEYOR.....NOT REQUIRED
PLANNING SUPERVISOR..... NOT REQUIRED
M&E ENGINEER NOT REQUIRED
STRUCTURAL ENGINEER..... NOT REQUIRED

PLANNING APPLICATION

NORTH

BRT Services
52 ASHENHURST AVENUE,
ASHENHURST,
HUDDERSFIELD, HD4 6PX
TEL: 07855 945690

LANDSCAPING & ARCHITECTURAL SERVICES

Client	MR P BHULLAR	
Job title	PROPOSED EXTENSIONS & ALTERATIONS: 6 CEDAR MOUNT HUDDERSFIELD	
Drawing	720-00 LOCATION PLAN	
Scale	1:1250 @ A3	
Date	MAY 2026	Revision -