


Location Plan 1:1250

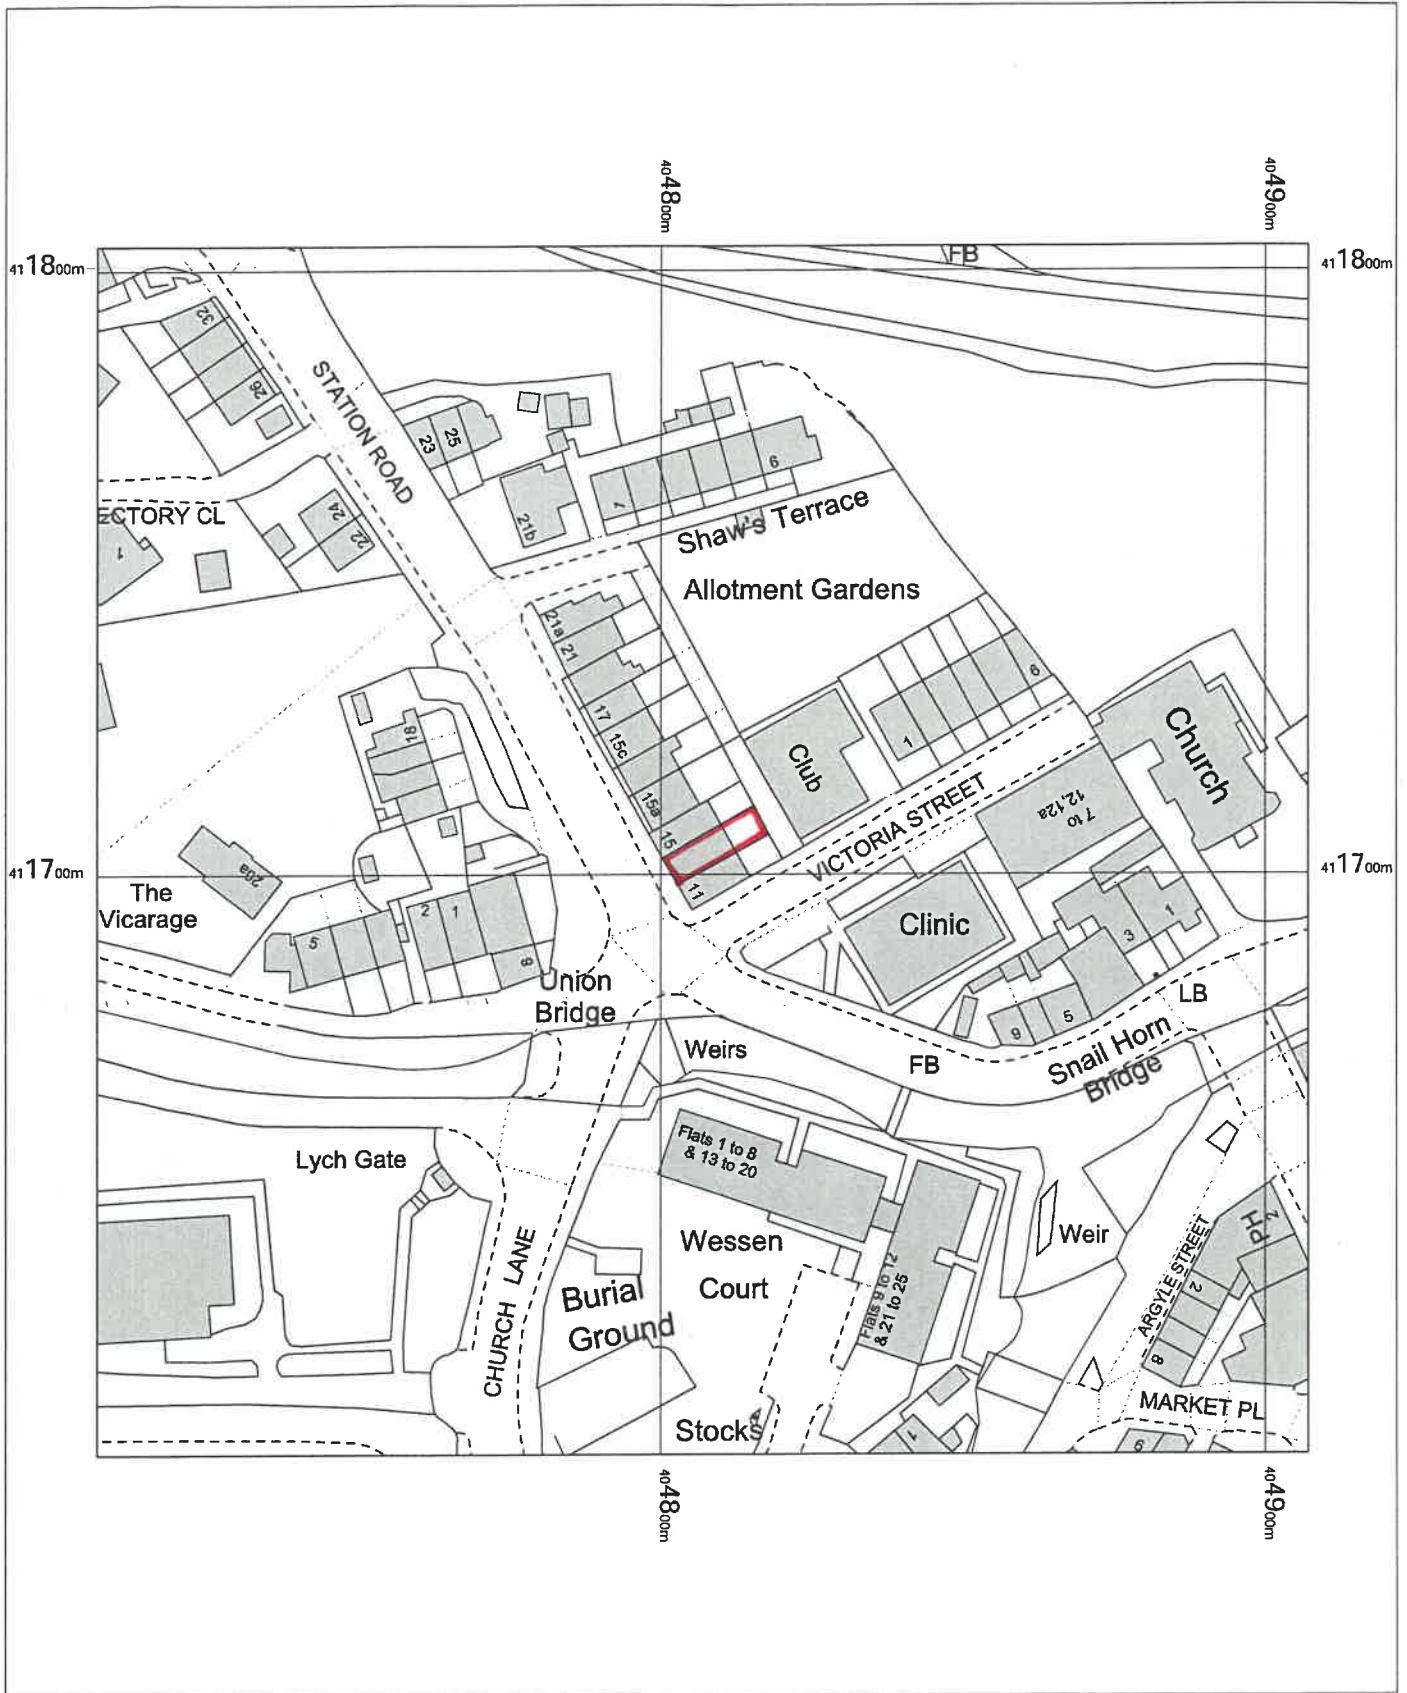


13 Station Road,
Marsden,
Huddersfield,
Kirklees
HD7 6DG

OS MasterMap 1250/2500/10000 scale
Thursday, June 11, 2026, ID: BW1-01282609
maps.blackwell.co.uk

1:1250 scale print at A4, Centre: 404807 E, 411704 N

©Crown Copyright Ordnance Survey. Licence no.
100041041

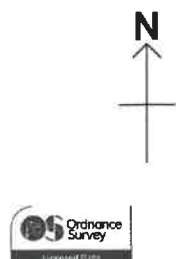

**BLACKWELL'S
MAPPING SERVICES**
PERSONAL & PROFESSIONAL MAPPING
www.blackwellmapping.co.uk

TEL: 0800 151 2612
maps@blackwell.co.uk