


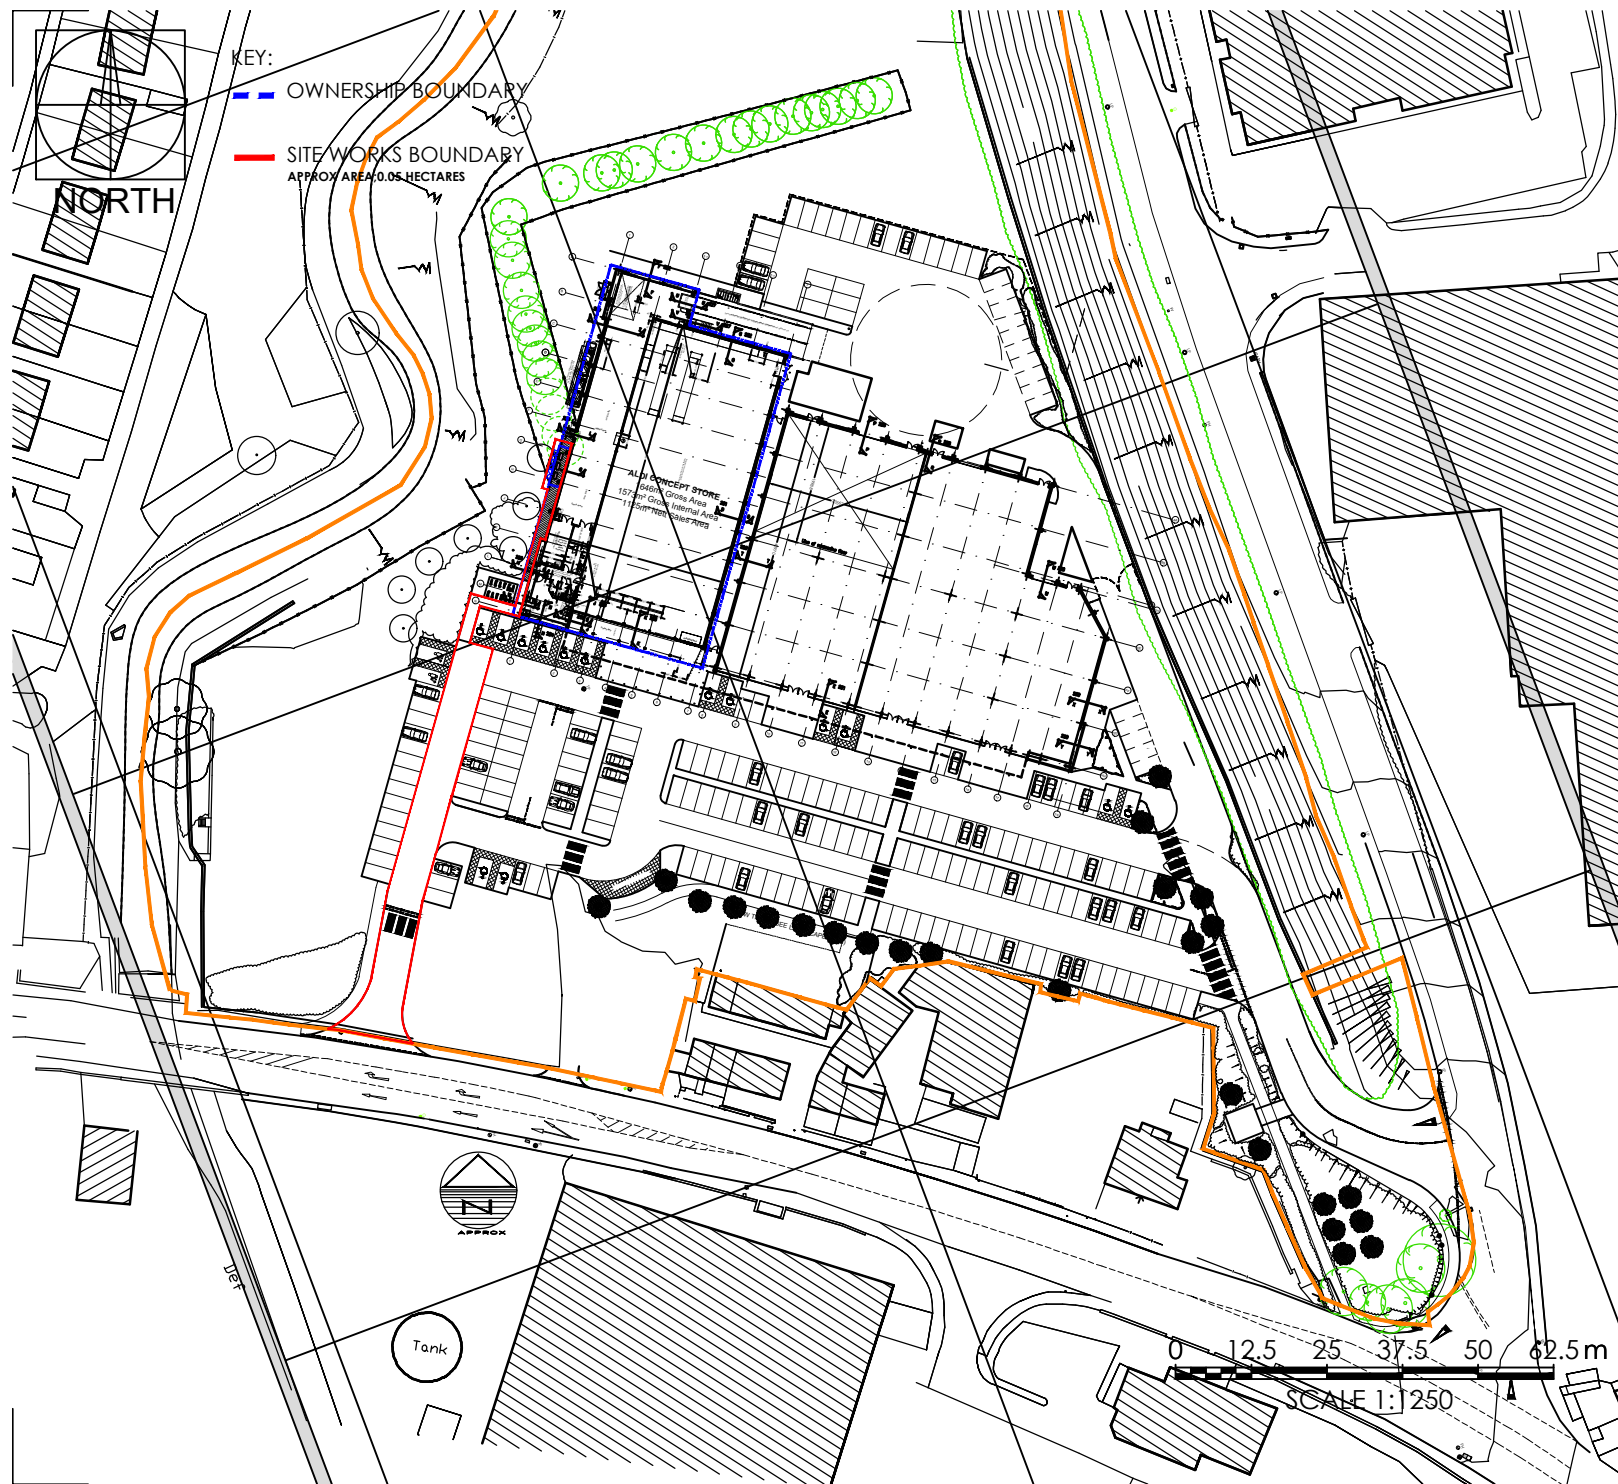

The Harris Partnership Ltd does not accept liability for any deviation from our drawings or specification. This drawing is copyright and may not be reproduced or shared in whole or part without written authority. Do not scale off this drawing.

Rev	Date	Description	Drawn	Chk'd
P01	---	PLANNING ISSUE.	EM	WH
P02	14.07.26	WORKS BOUNDARY EXTENDED TO HIGHWAY.	EM	WH

PLANNING DRAWING

This drawing has been prepared for submission to the relevant Local Authority part of a Planning Application. It is not intended to assist with the pricing of any elements.

For Structural details refer to the Structural & Civil Engineers detailed design drawings & specifications.

For M&E information, refer to the M&E Engineers and sub contractor's design drawings & specifications.

Do not scale from this drawing. Verify all dimensions and setting out on site. No any discrepancies to the architect.

For Health & Safety information, refer to the Designers Risk Assessments. This drawing is copyright and may not be reproduced in whole or part without written authority.



www.harrispartnership.com

Wakefield Manchester Milton Keynes Reading London Harrogate Edinburgh

Client

ALDI - Aldi Stores Ltd.



Project Title

National ASHP
GOL012

Gallagher Retail Park,
Huddersfield,
HD5 0AN

Drawing Title

Location Plan

Drawn	Checked	Scale @A4	BIM Status	Date
EM	WH	1:1250	S2	JUN'26

Drawing Status	Rev.	THP Project No
PLANNING	P02	23017

Project No. Originator Volume Level Type Role Number

GOL012 THPW XX XX DR A (90)00