

ARCHITECTURE | PLANNING | DESIGN


Malkin Farm
Brow Lane
Holmfirth
HD9 2RJ
07946872499
paul@paulmatthewsarchitectural.co.uk
www.paulmatthewsarchitectural.co.uk

Company Registration Number: 09898149 – Company
Registered in England and Wales

Do not scale from drawing, use figured
dimensions only.

All dimensions must be checked and verified on
site prior to commencement
of works and architect to be notified of any
discrepancies.

The copyright for these drawings remains the
property of Paul MatthewsArchitectural Ltd.
They must not be reproduced in any way without
prior written consent from the originator (Paul
MatthewsArchitecturalLtd).

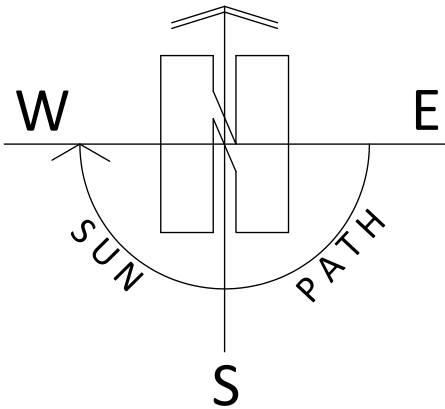



Project
Erection of Agricultural (livestock) Building at
Coldwell Farm, Flush House Lane, Holmbridge,
Holmfirth, HD9 2QY.
Client

Mr C Mitchell

Drawing Title/Issue

Location Plan

scale	date	sheet size	dwg. no.
1:1250	04/2026	A3	26/1342/01

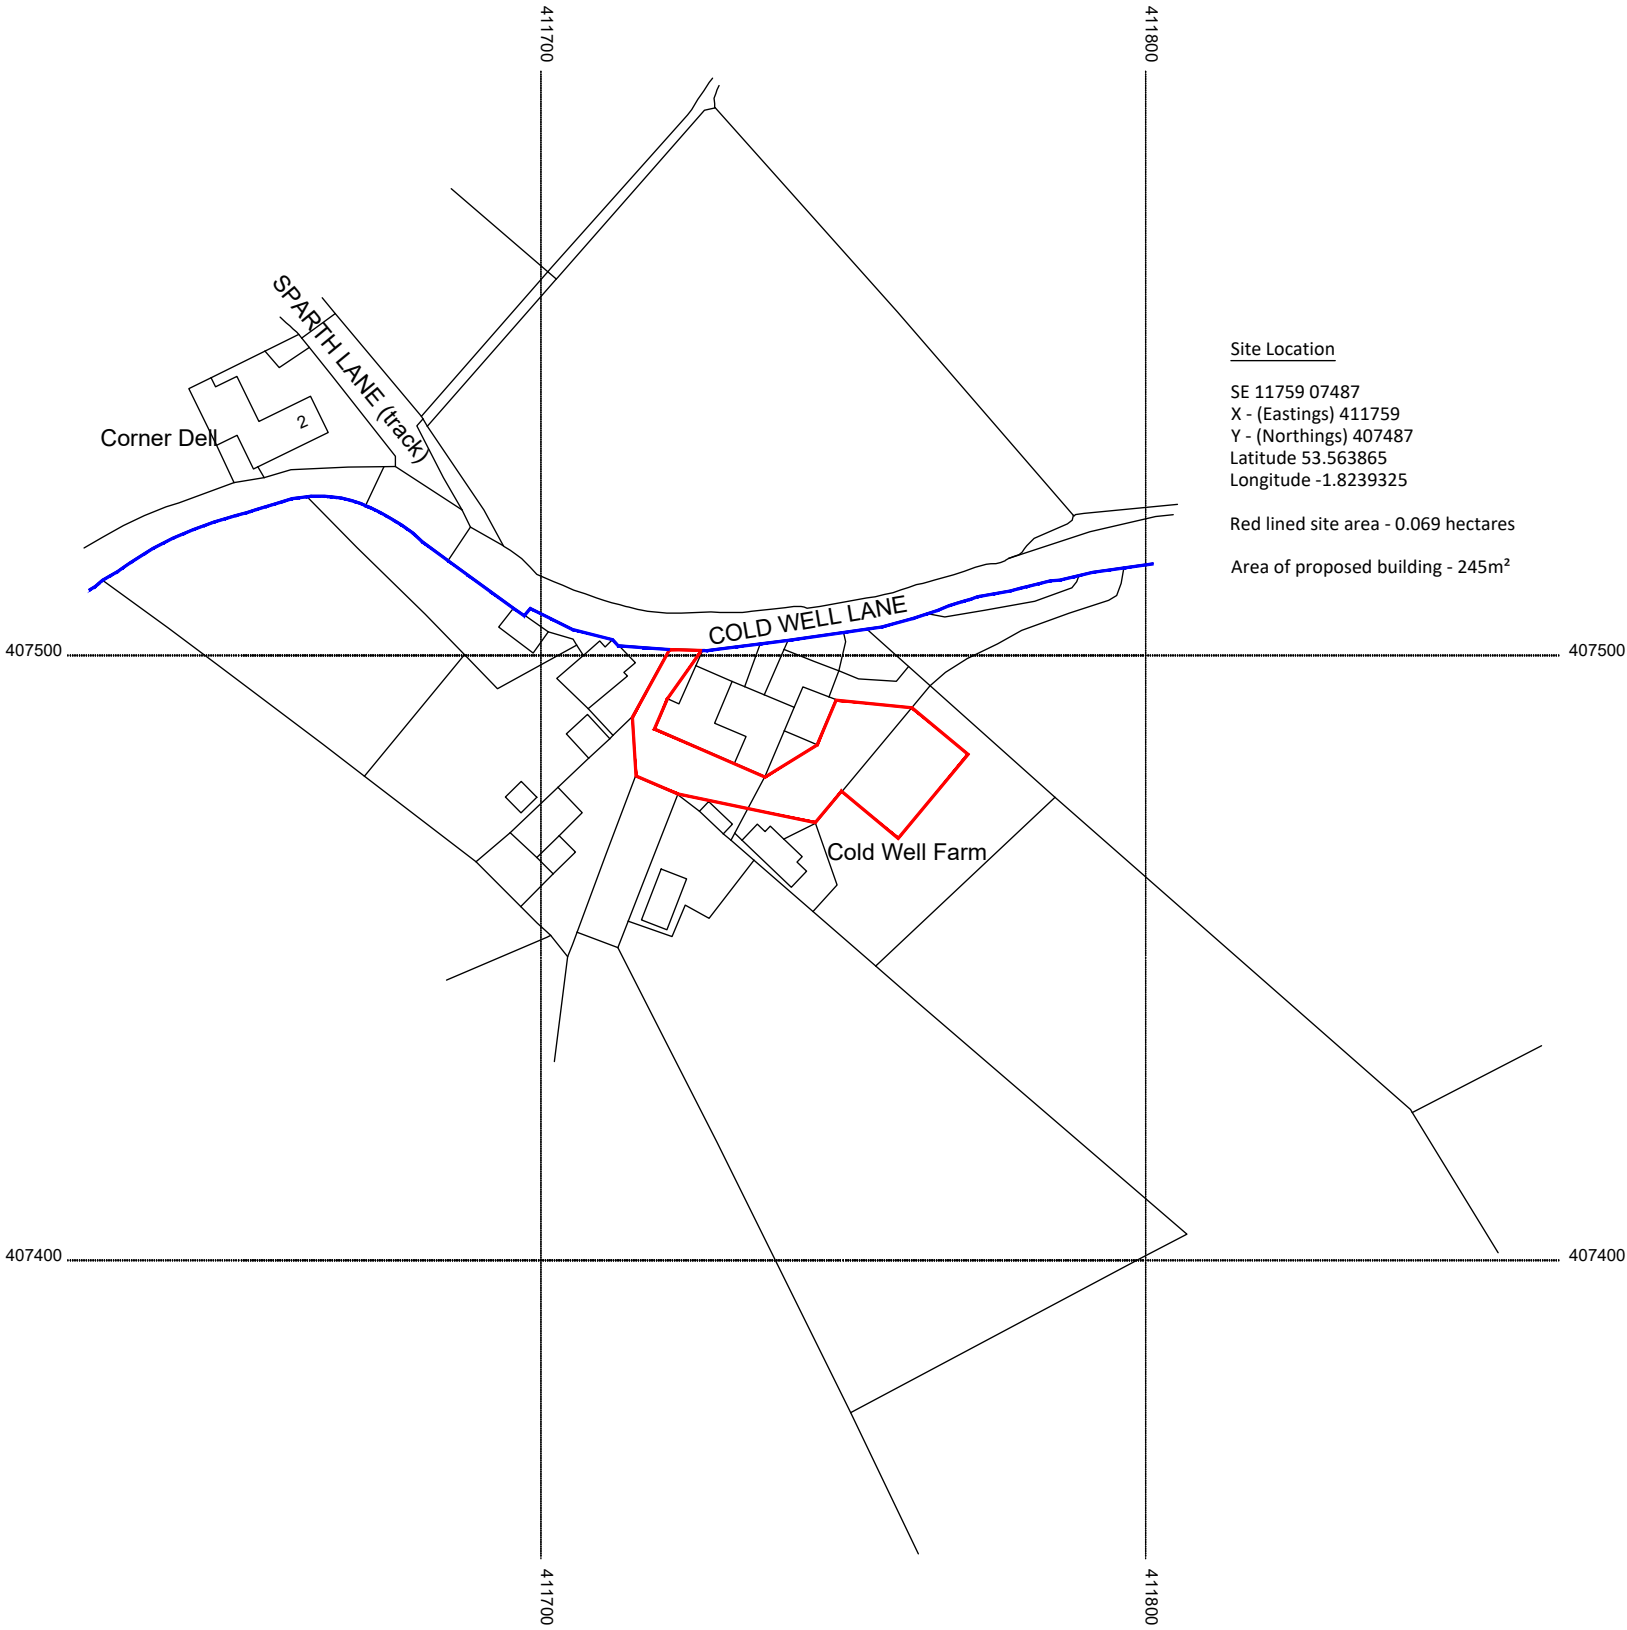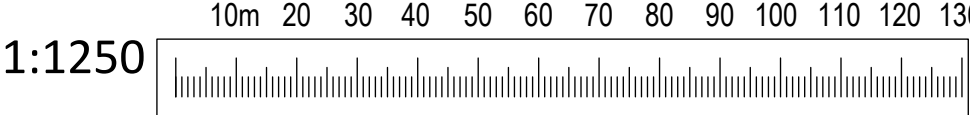

Site Location
SE 11759 07487
X - (Eastings) 411759
Y - (Northings) 407487
Latitude 53.563865
Longitude -1.8239325

Red lined site area - 0.069 hectares
Area of proposed building - 245m²