

ARCHITECTURE | PLANNING | DESIGN

Molkin Farm
Brow Lane
Holmfirth
HD9 2RJ
07946872499
paul@paulmatthewsarchitectural.co.uk
www.paulmatthewsarchitectural.co.uk

Company Registration Number: 09898149 – Company
Registered in England and Wales

Project
Erection of Agricultural (livestock) Building at
Coldwell Farm, Flush House Lane, Holmbridge,
Holmfirth, HD9 2QY.

Client

Mr C Mitchell

Drawing Title/Issue







Proposed Plans + Elevations

scale 1:100 date 04/2026 sheet size A1 dwg. no. 26/1342/04a

Do not scale from drawing, use figured dimensions only.

All dimensions must be checked and verified on site prior to commencement of works and architect to be notified of any discrepancies.

The copyright for these drawings remains the property of Paul MatthewsArchitectural Ltd. They must not be reproduced in any way without prior written consent from the originator (Paul MatthewsArchitecturalLtd).

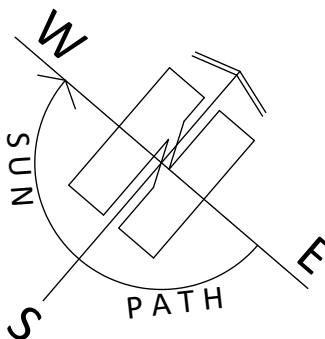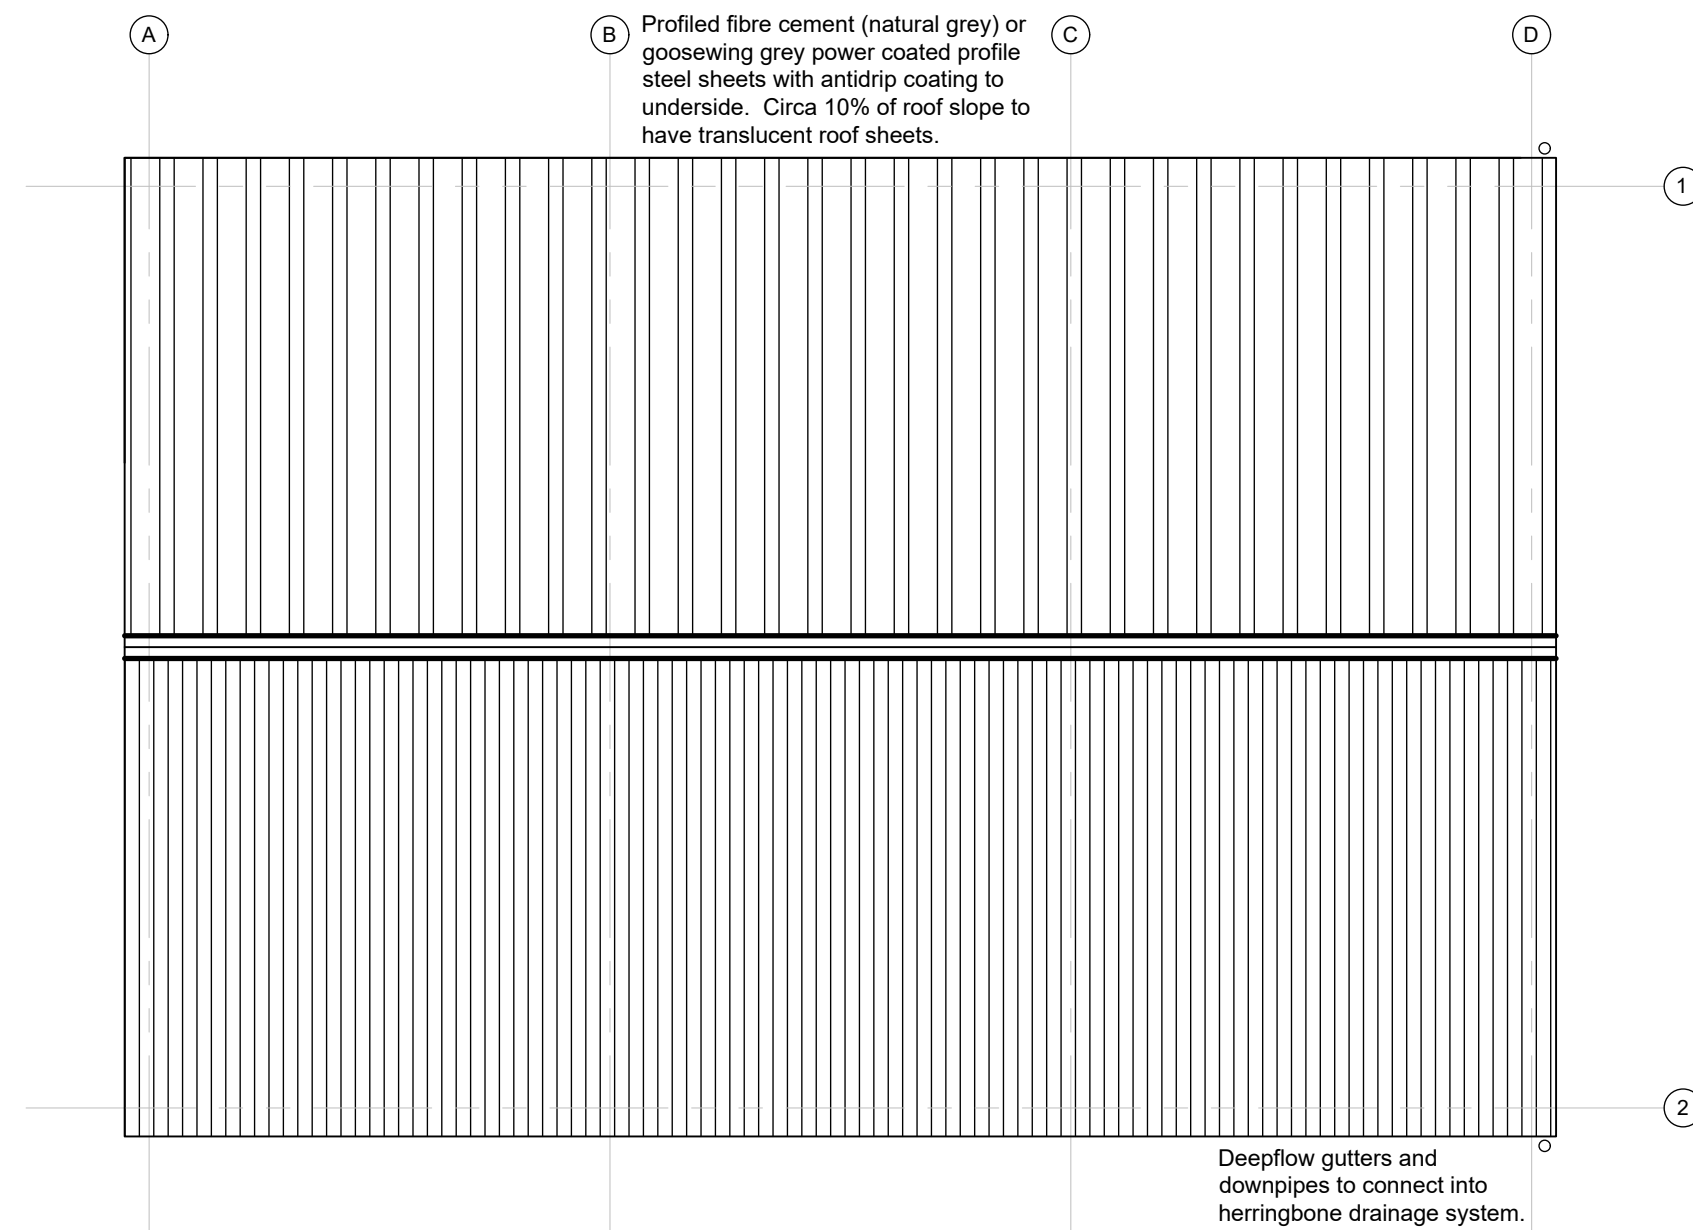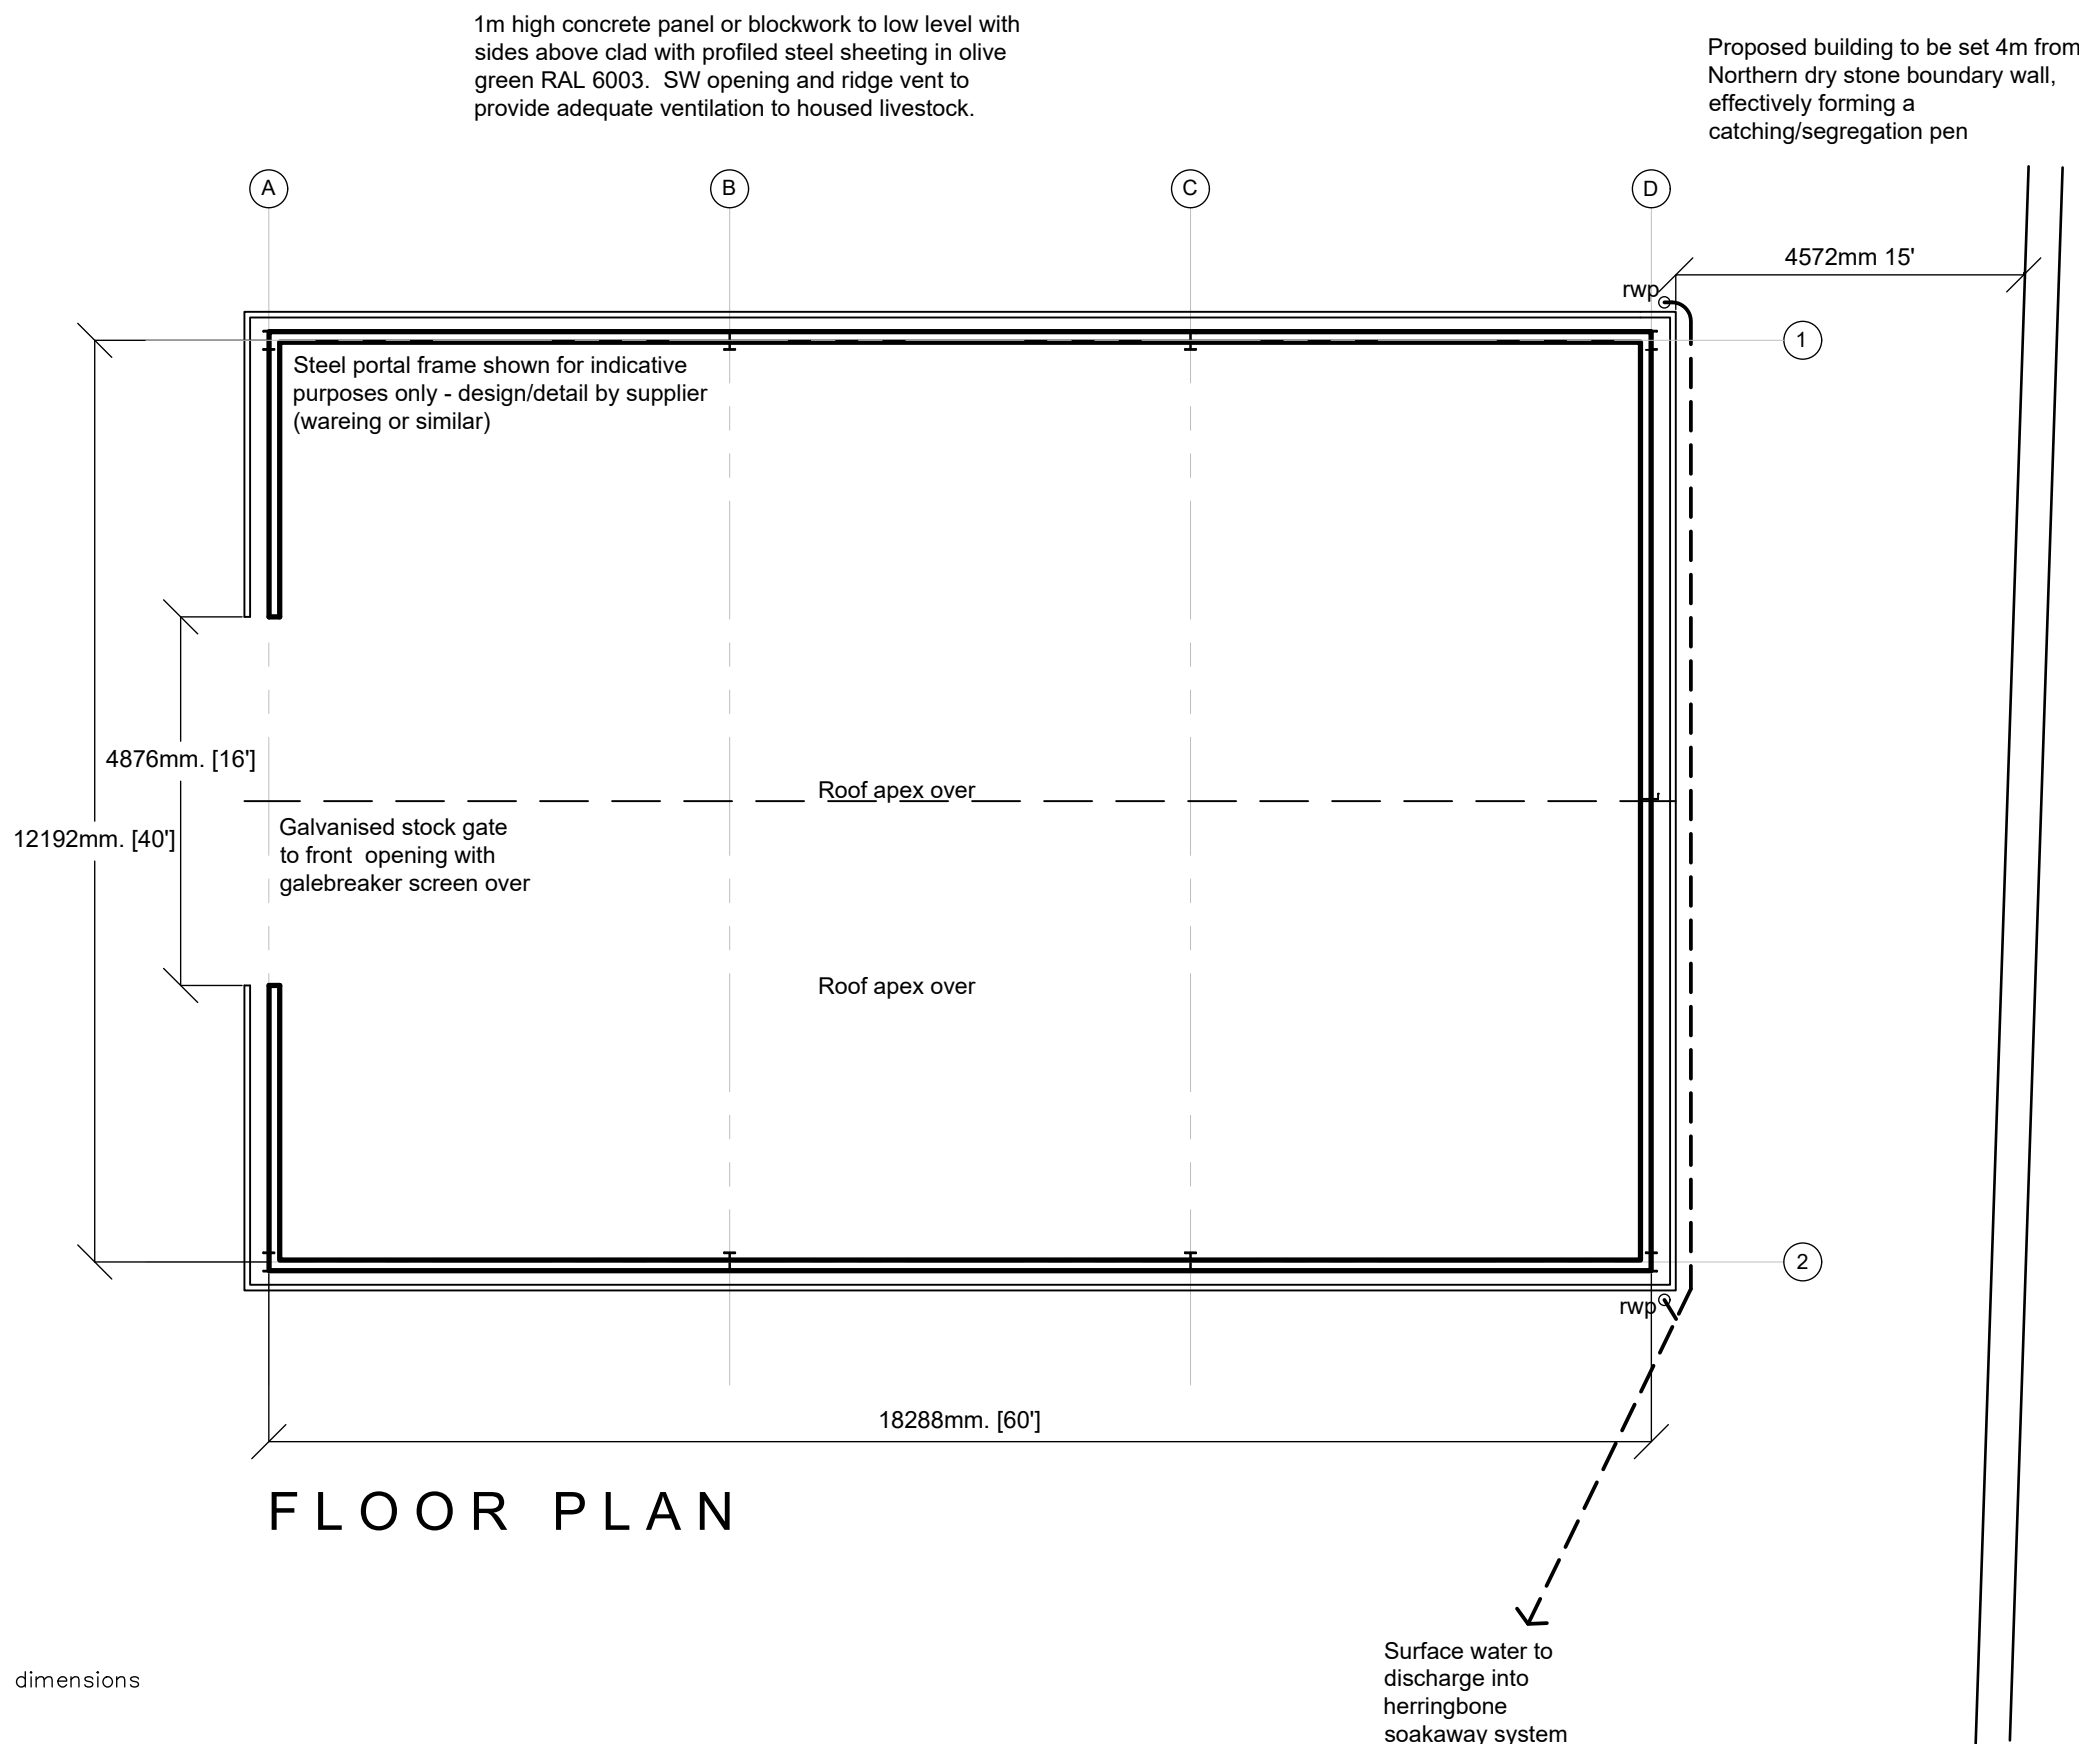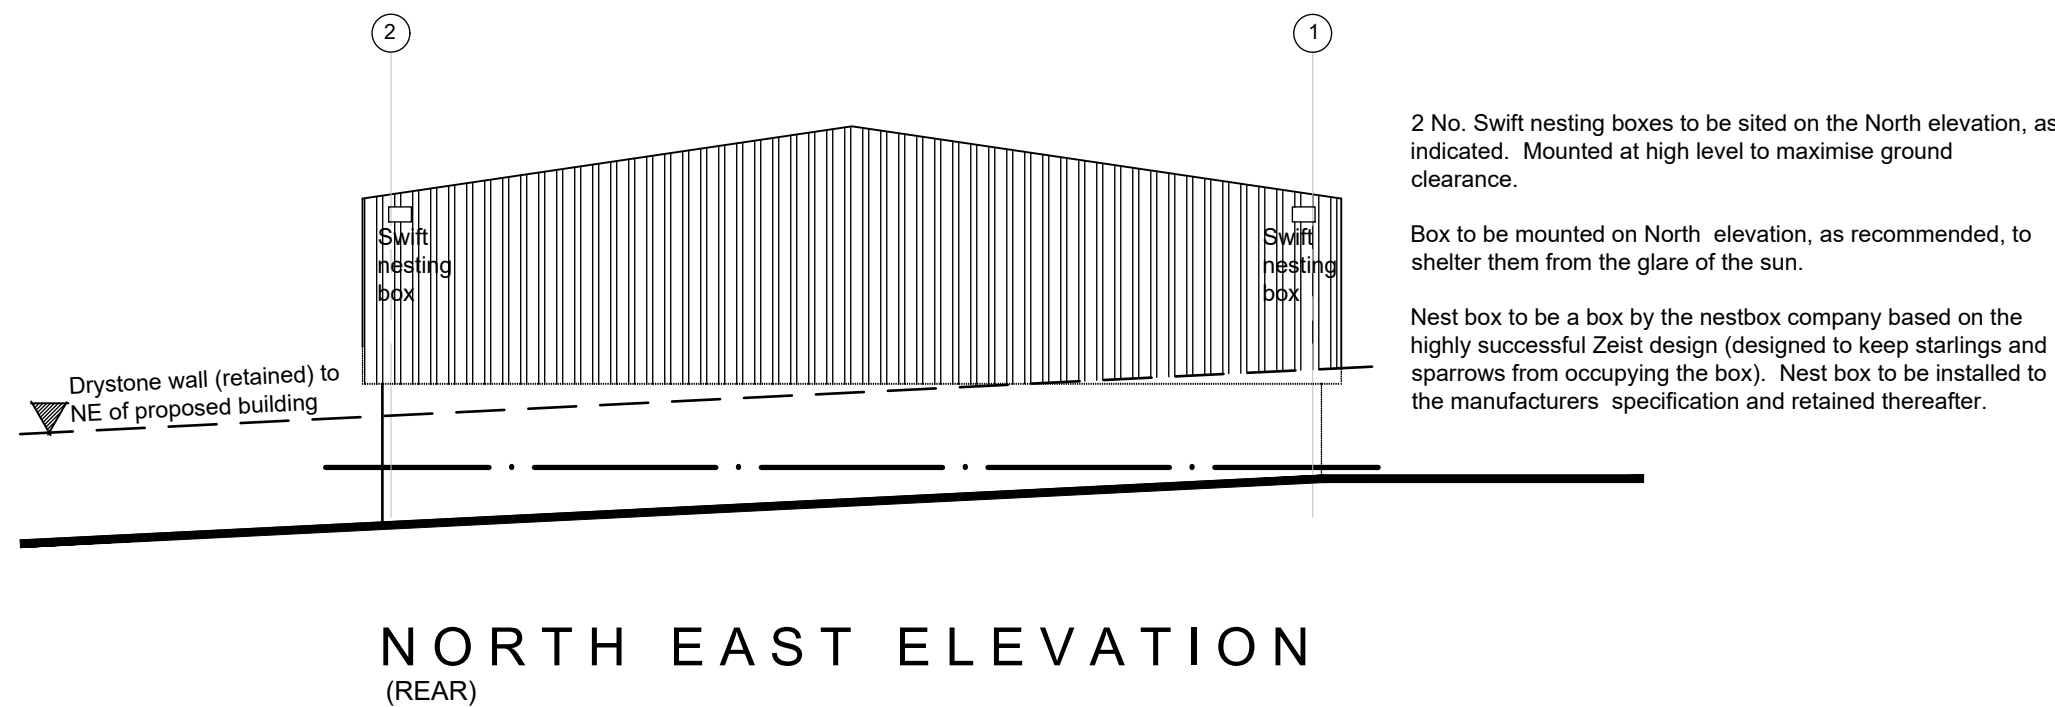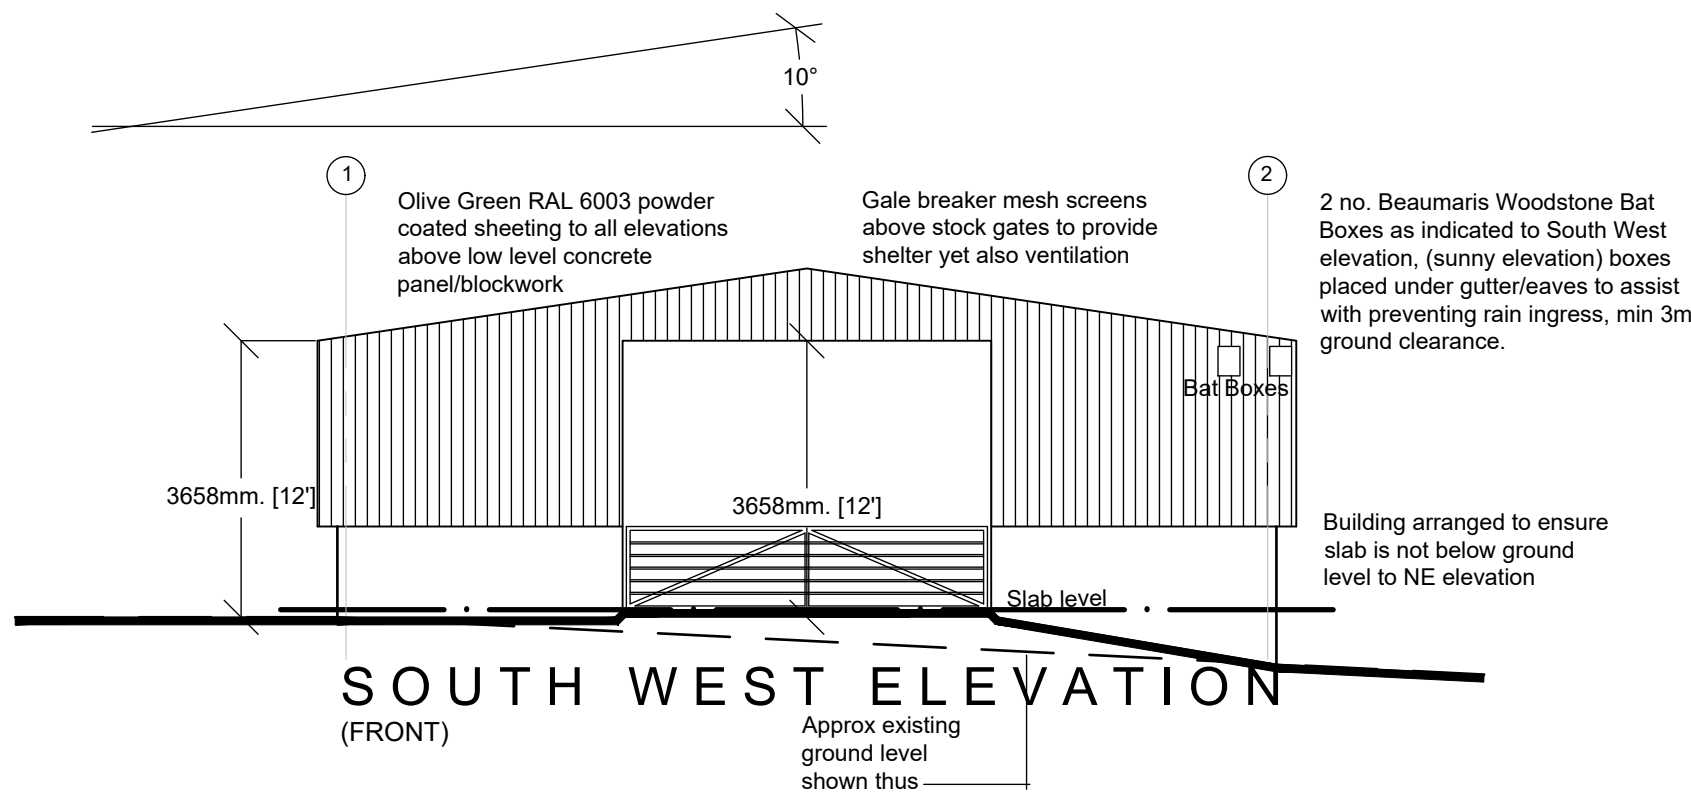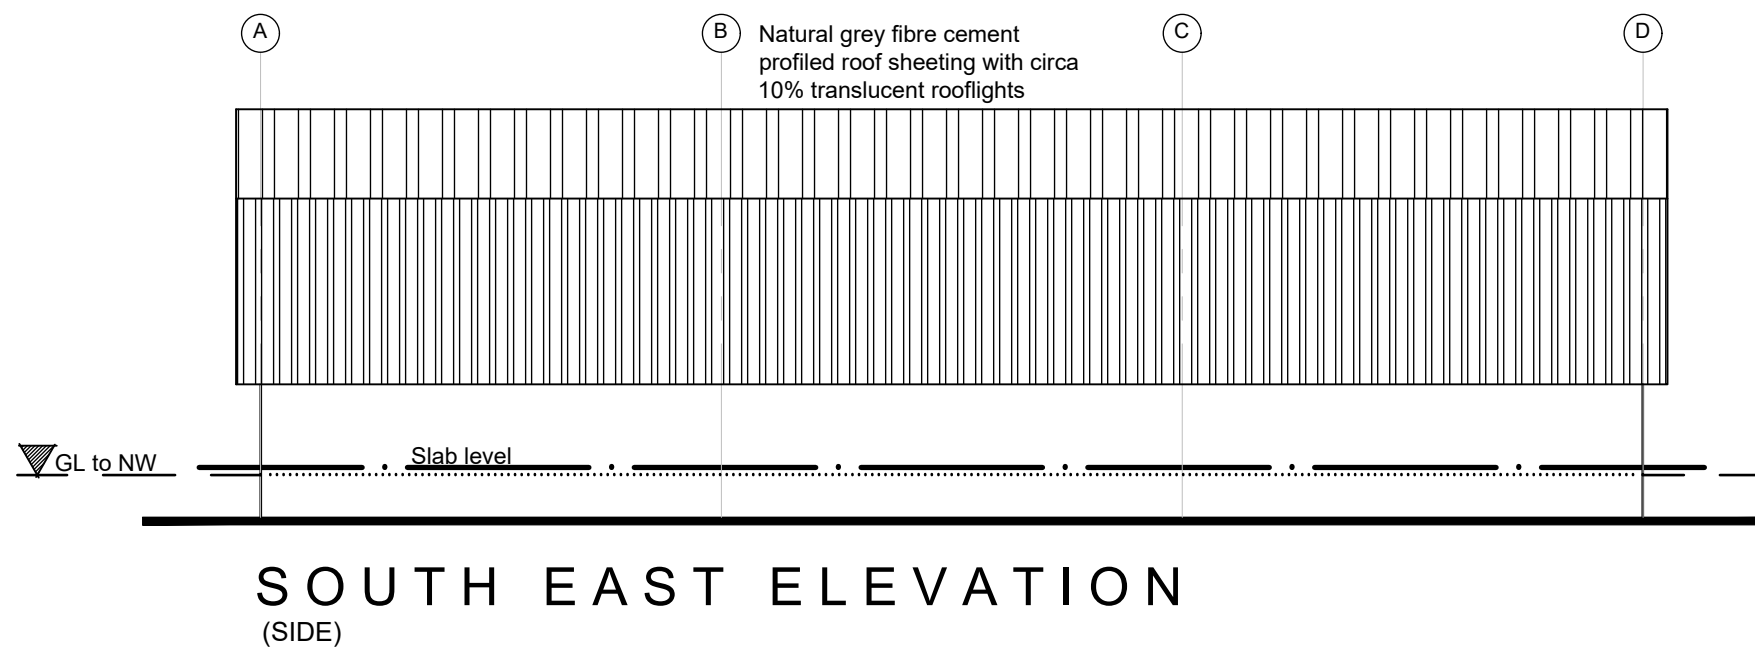

1:100

1m 2 3 4 5 6 7 8 9 10