
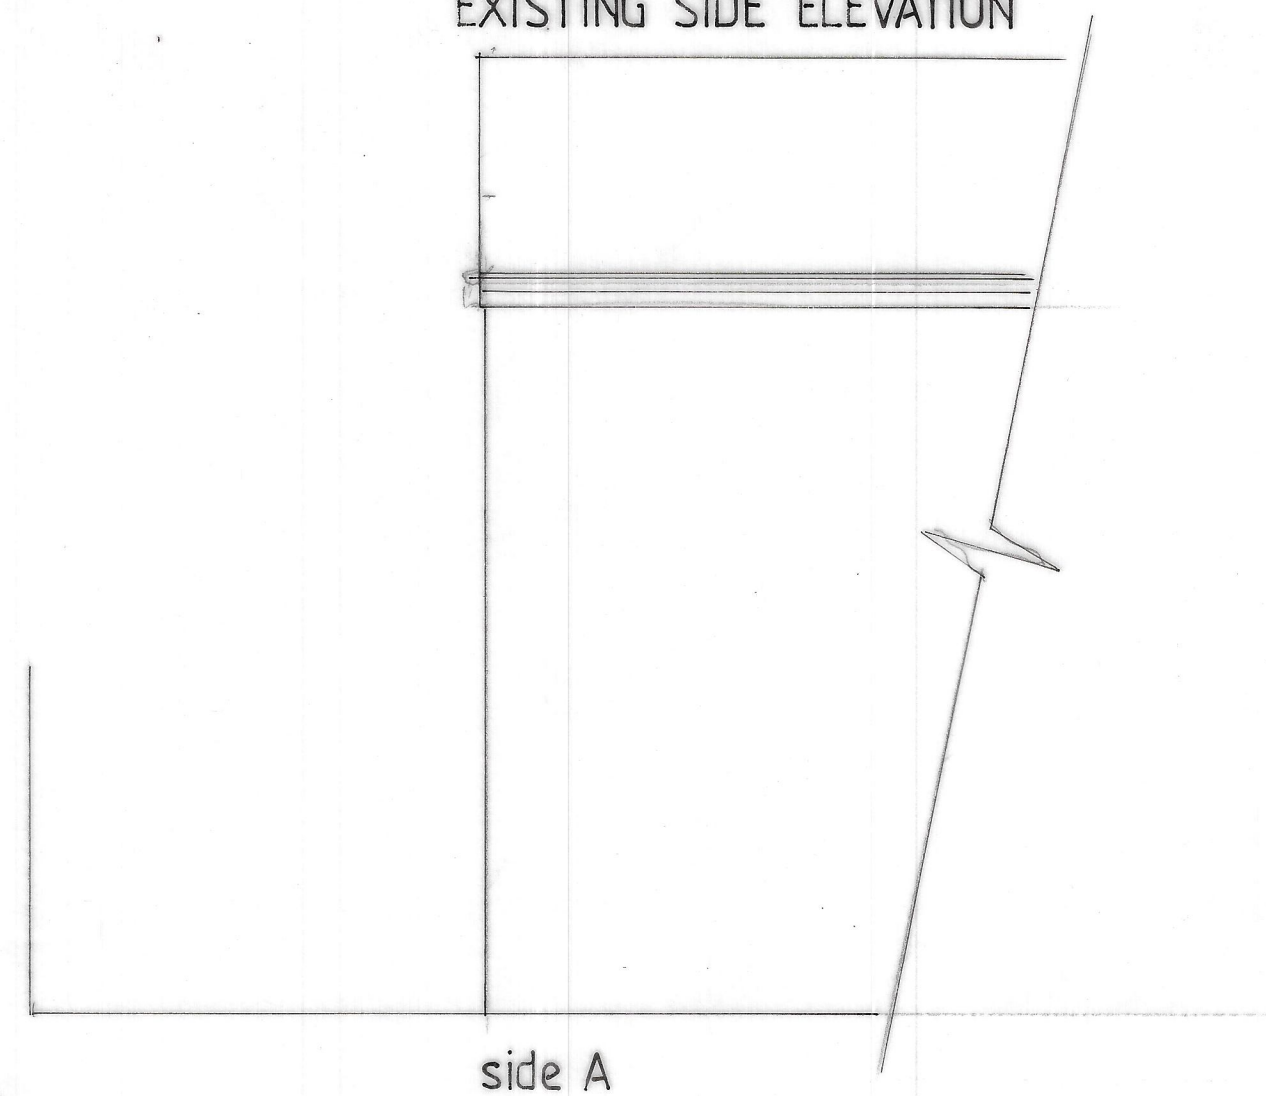


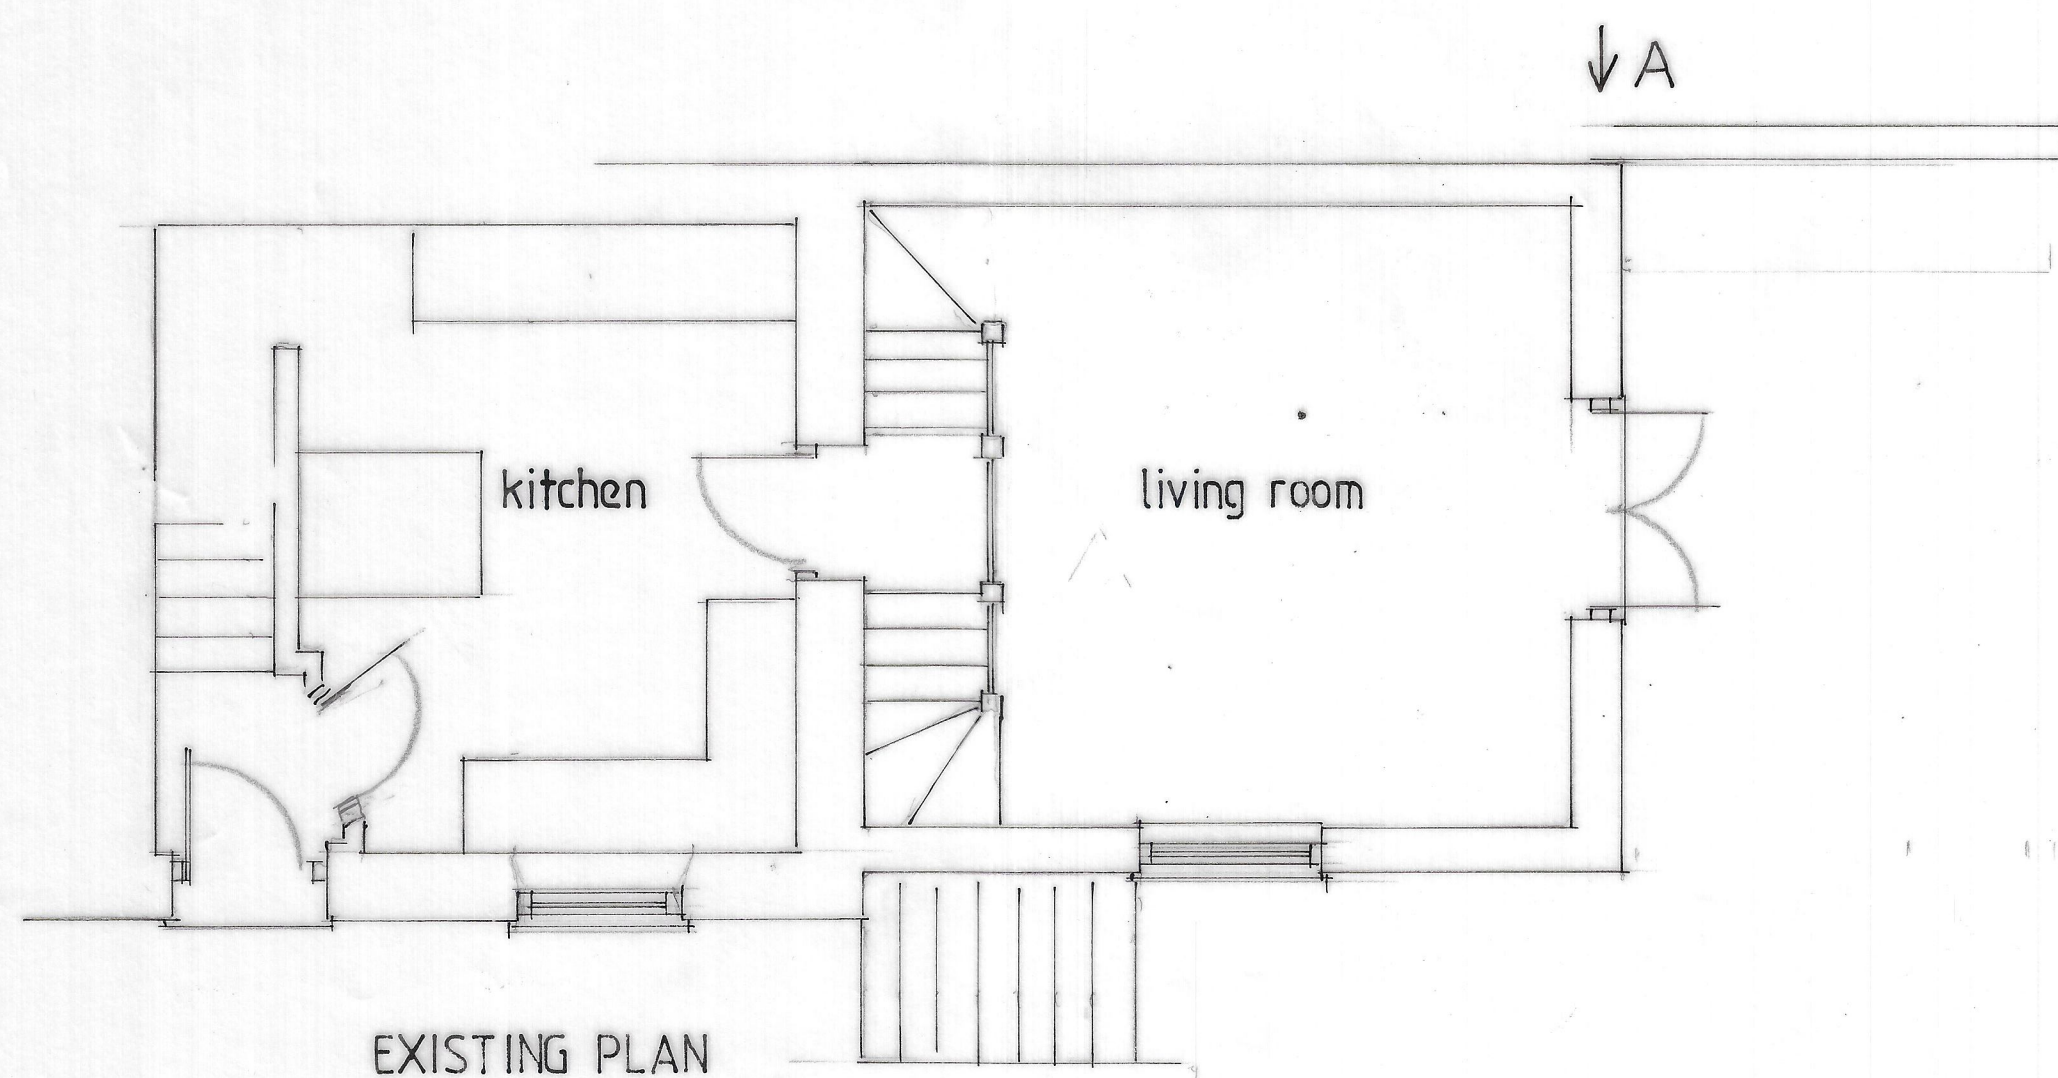

0 1 2 3 4 5
scale bar

Proposed single storey extension to side for Mr. & Mrs. R. Outram
36 Wessenden Head Road, Meltham

drawn by Artech Design 01772 456 592

drawing no. 1R/3159/1

Scale 1:50

(at A2)