



Garden Room - Proposed elevations and floor plan.


Proposed Front
Elevation
Scale - 1:50

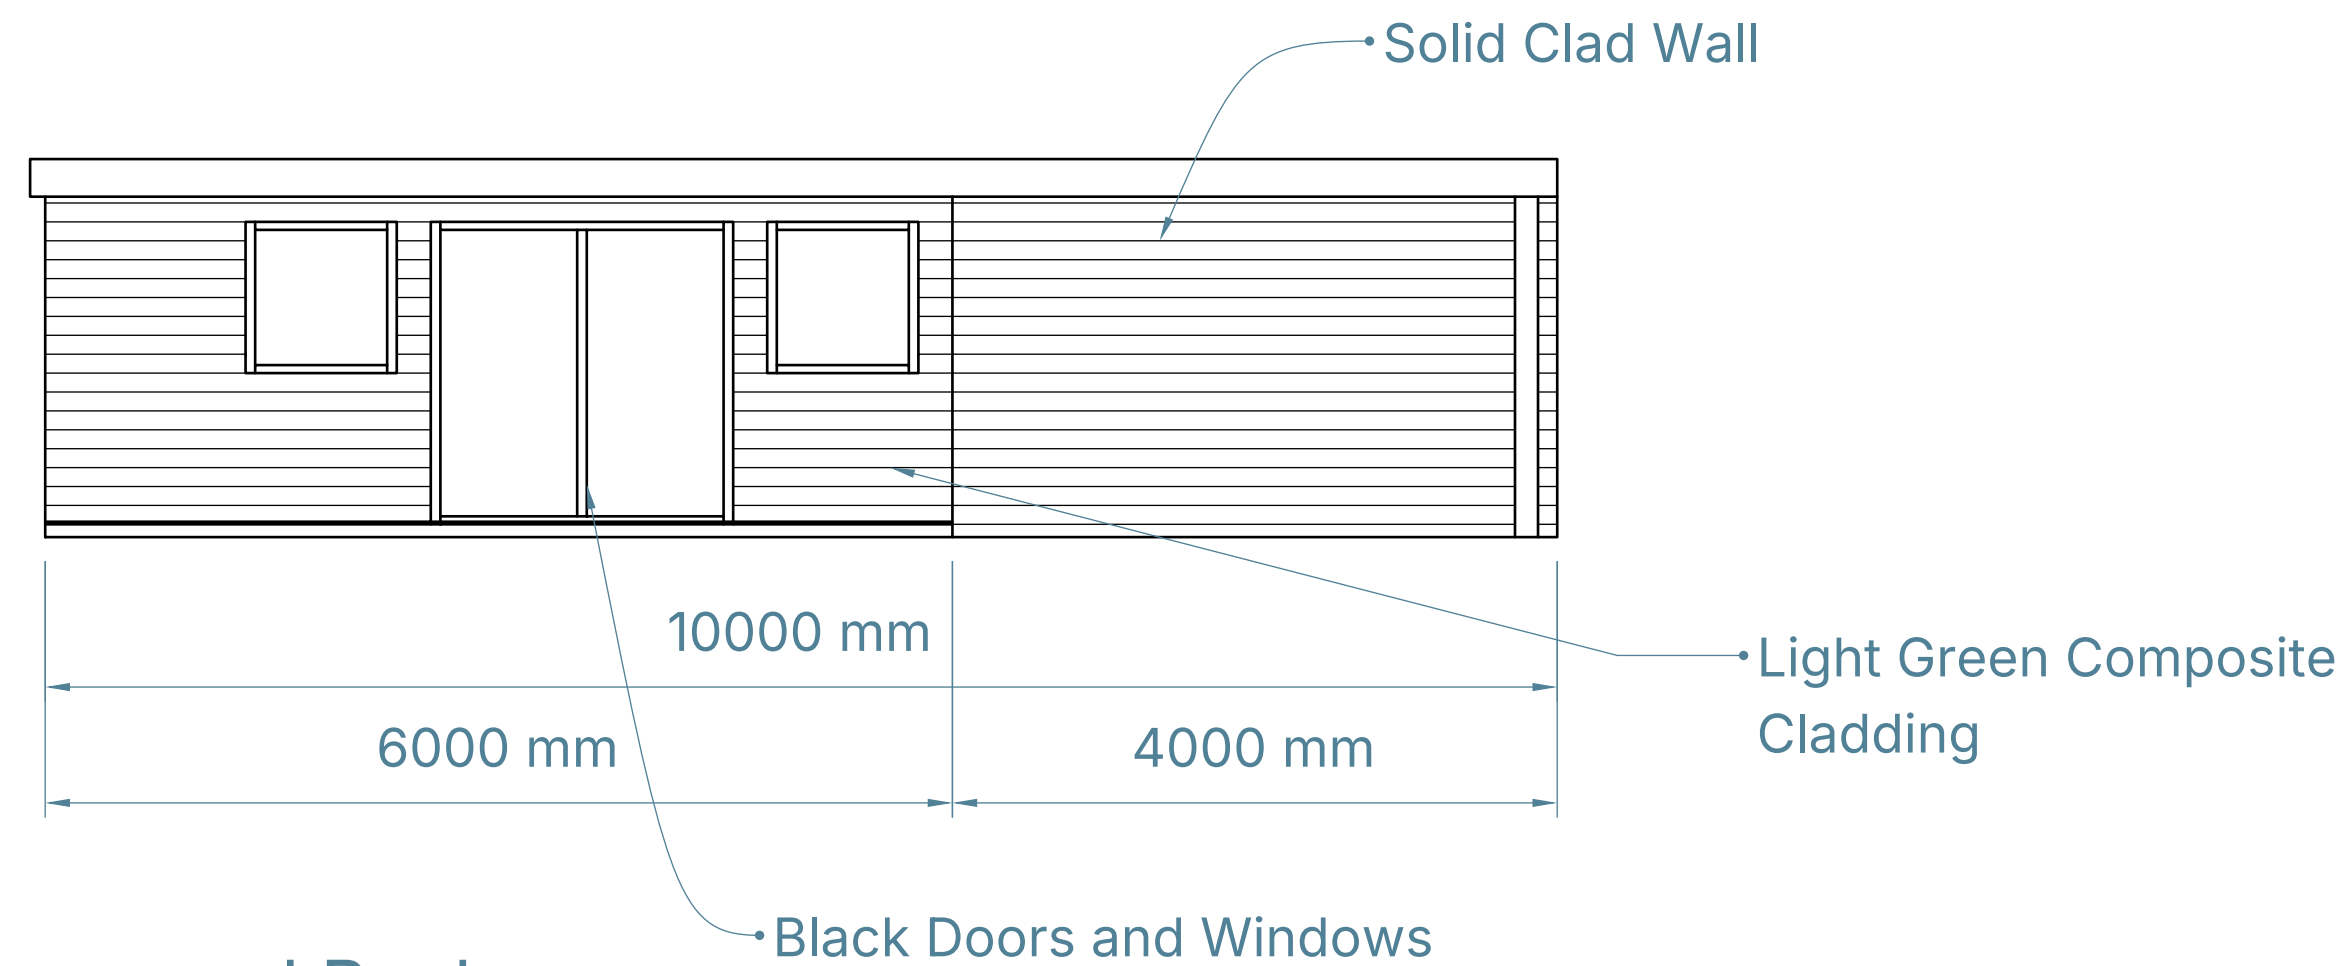


Proposed Left Side
Elevation
Scale - 1:50

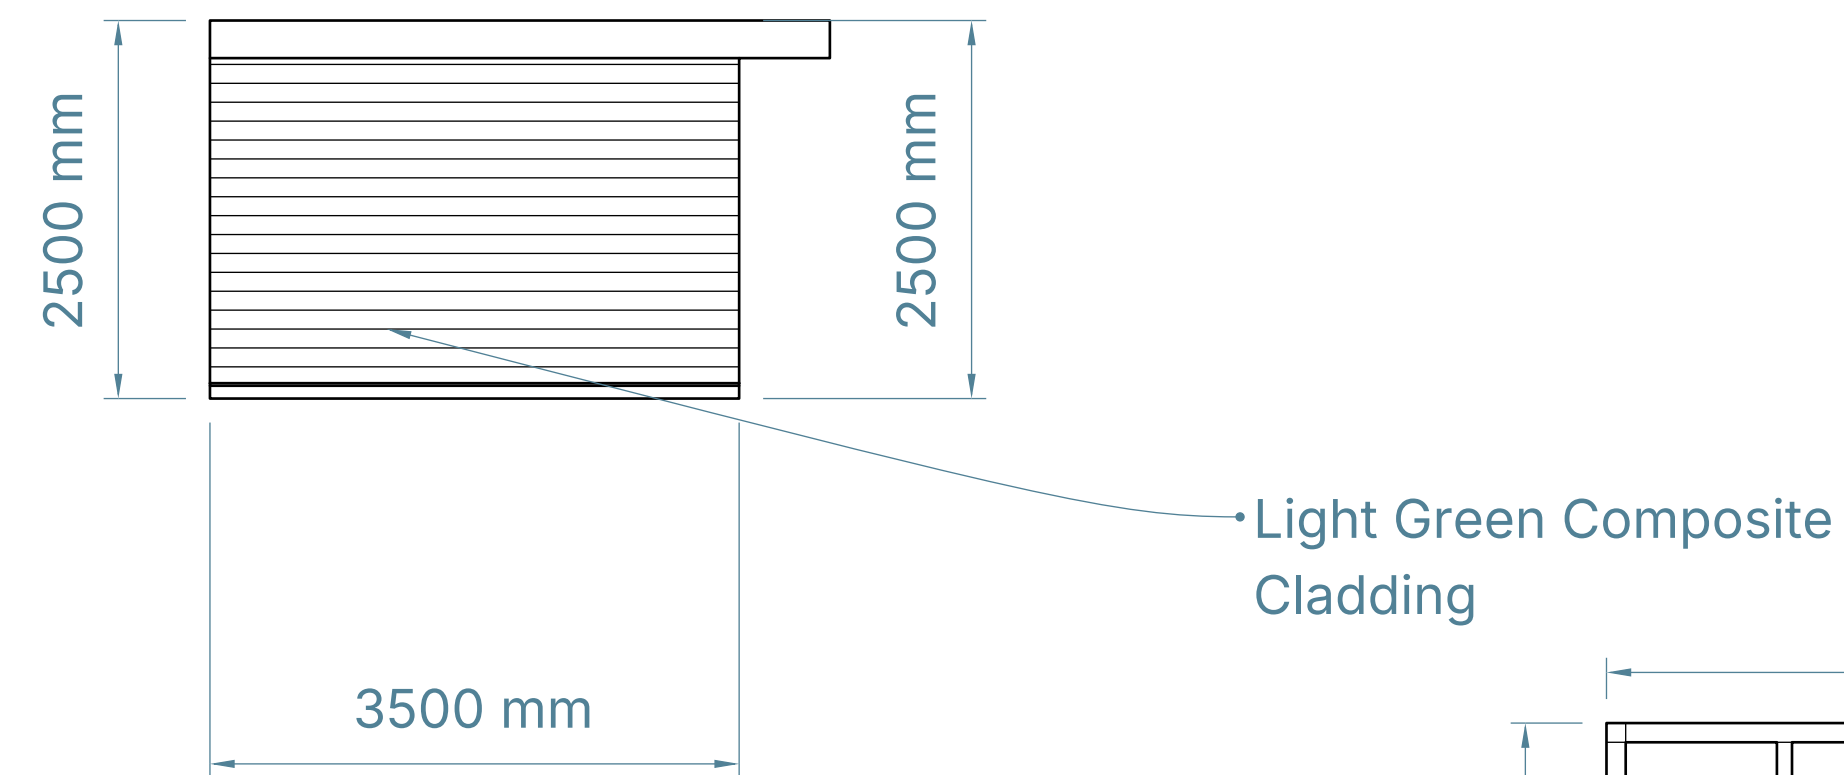


Proposed Back
Elevation
Scale - 1:50

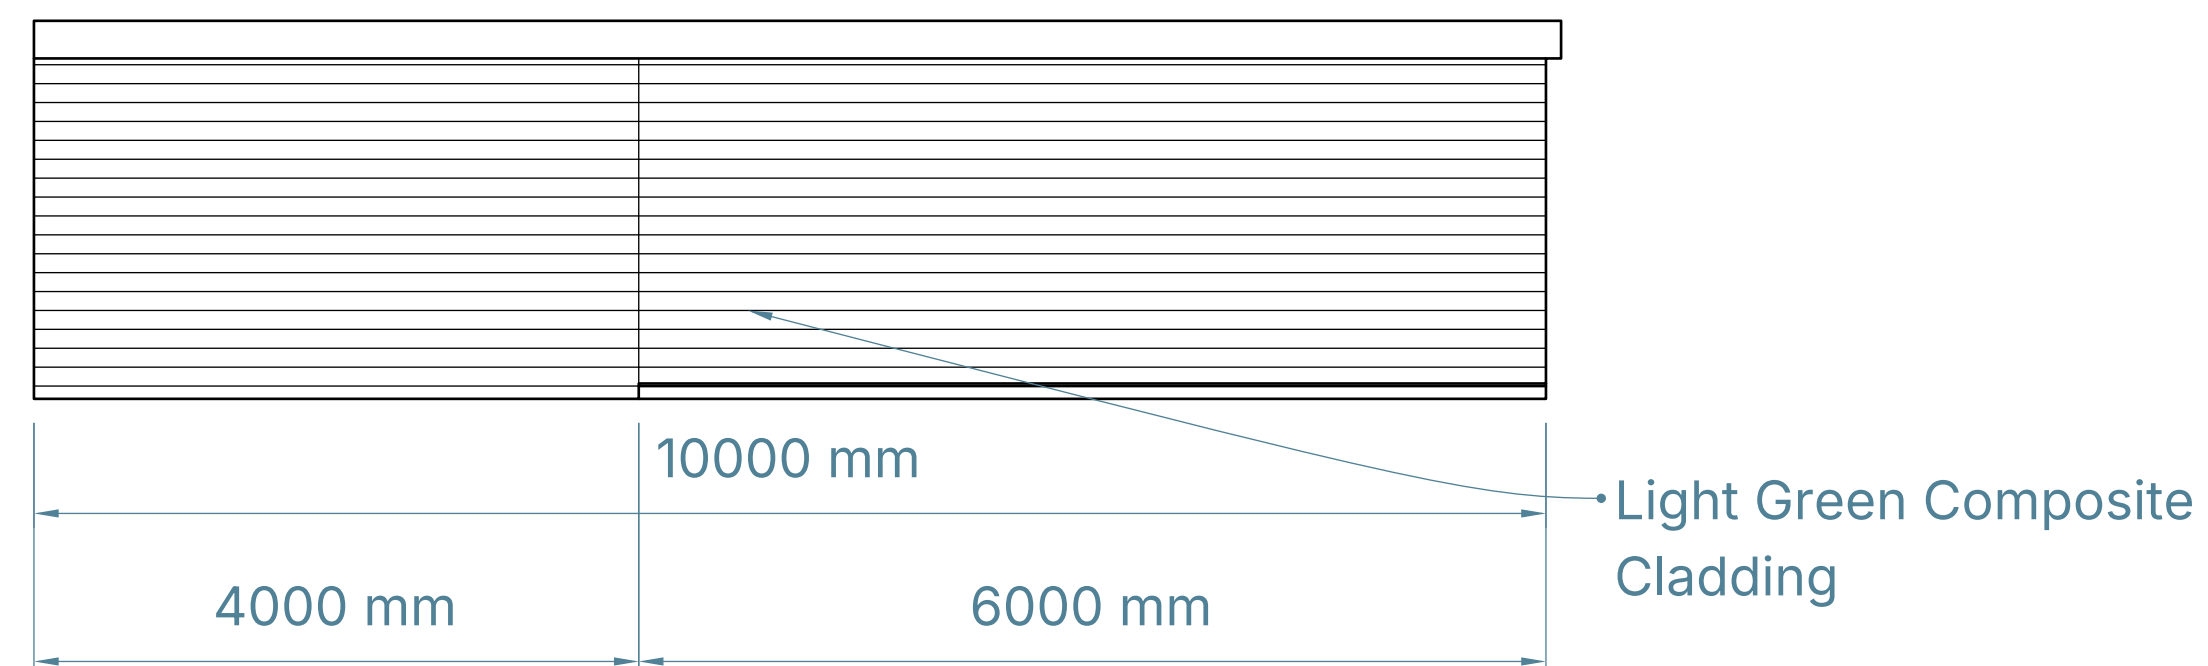

Proposed Right Side
Elevation
Scale - 1:50

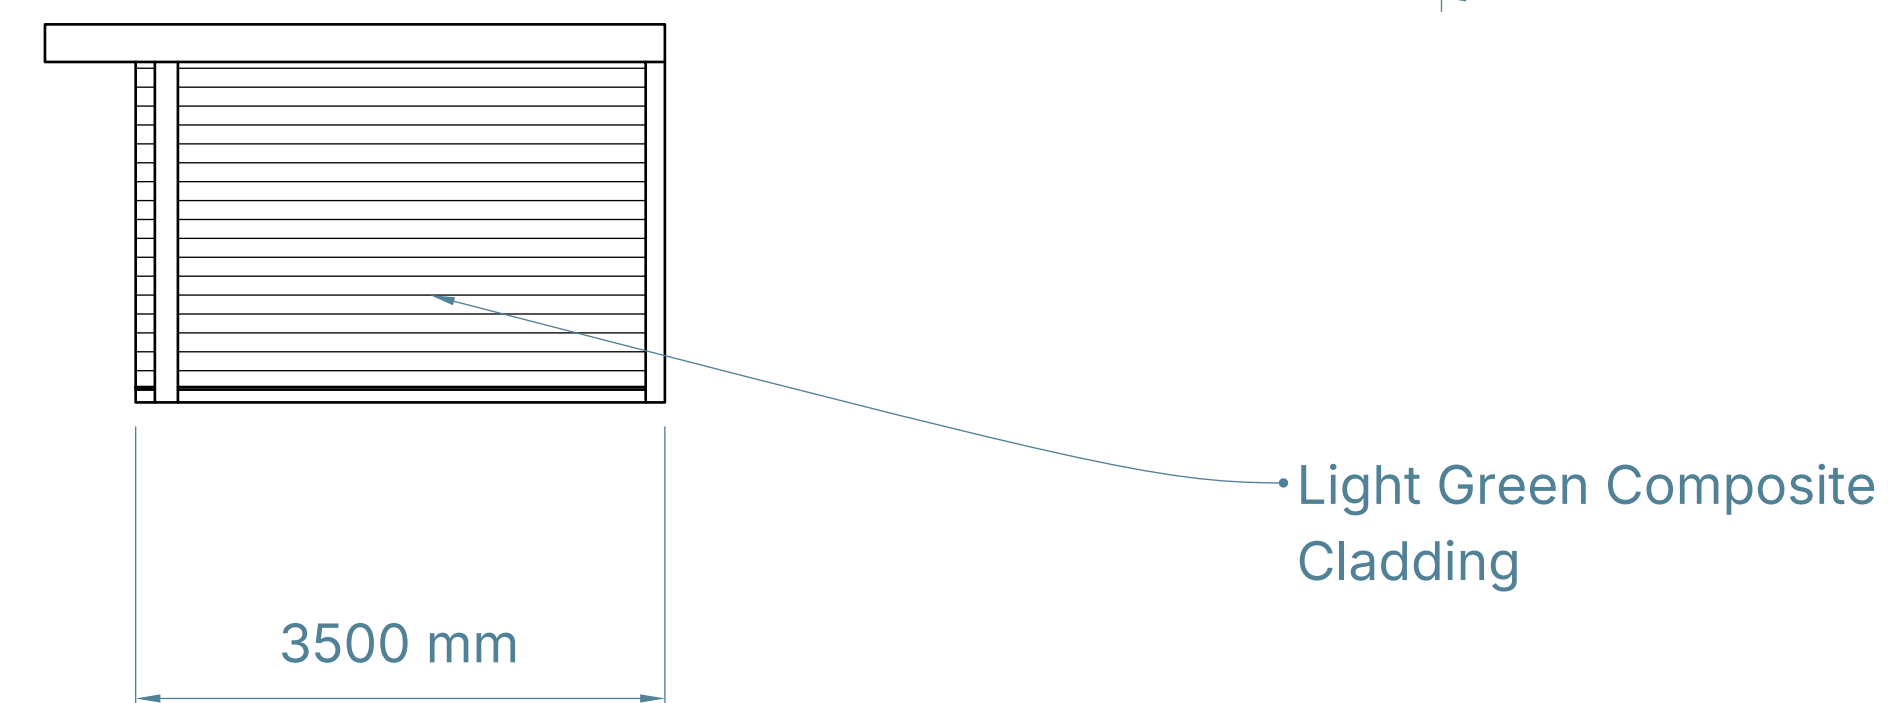

Proposed Floor
Plan
Scale - 1:50

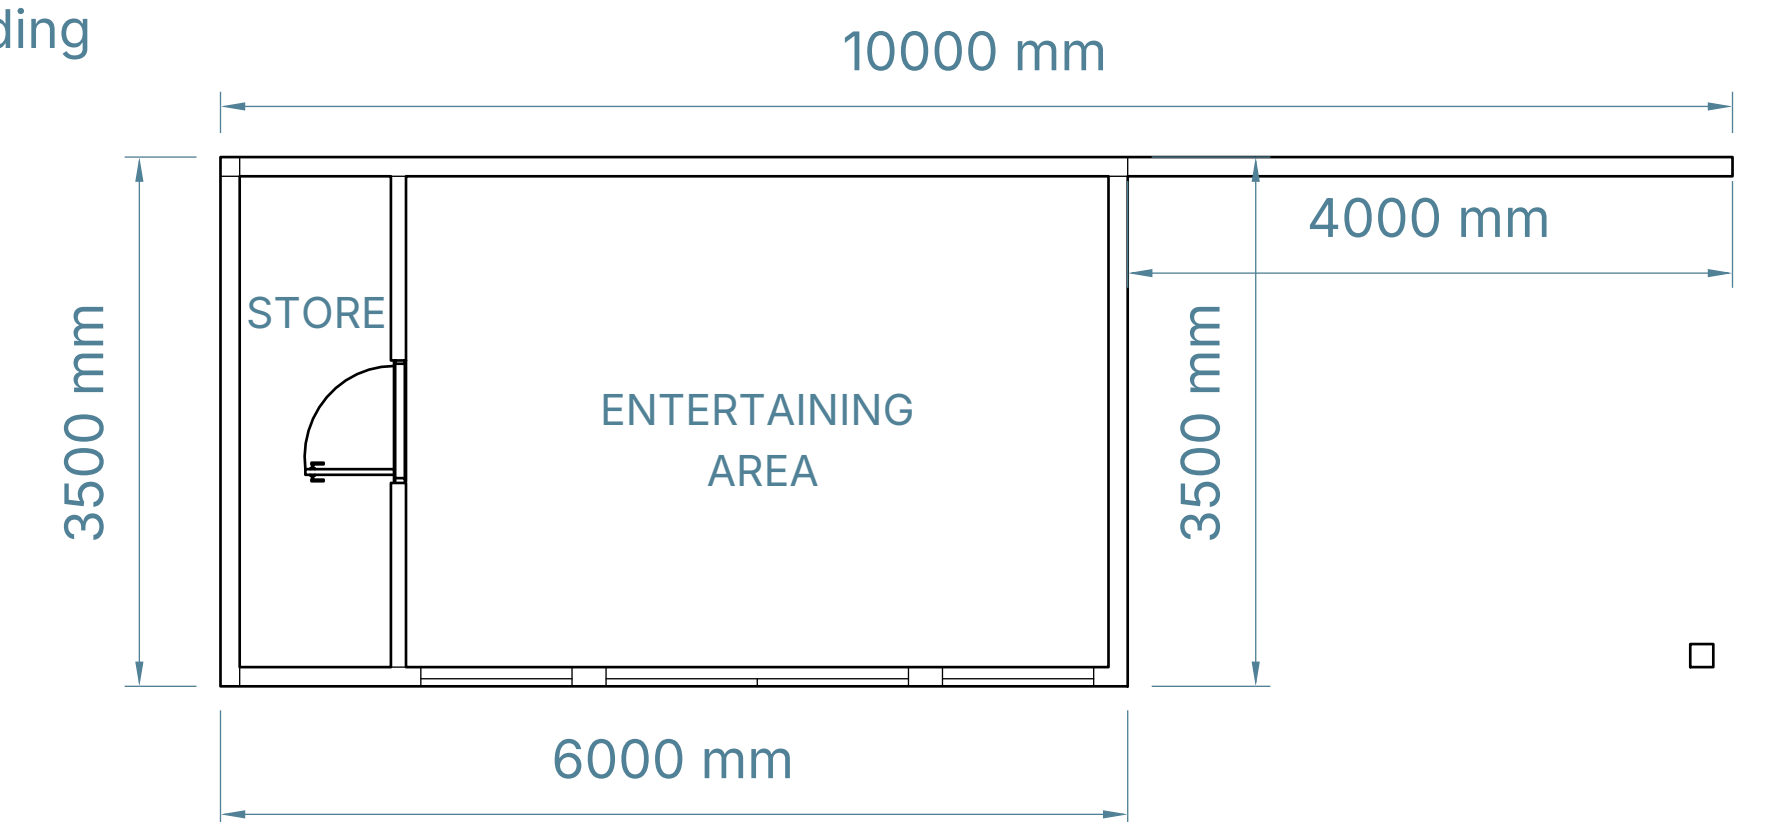

Scale - 1:50
1m 0 1m 2m 3m 4m 5m