


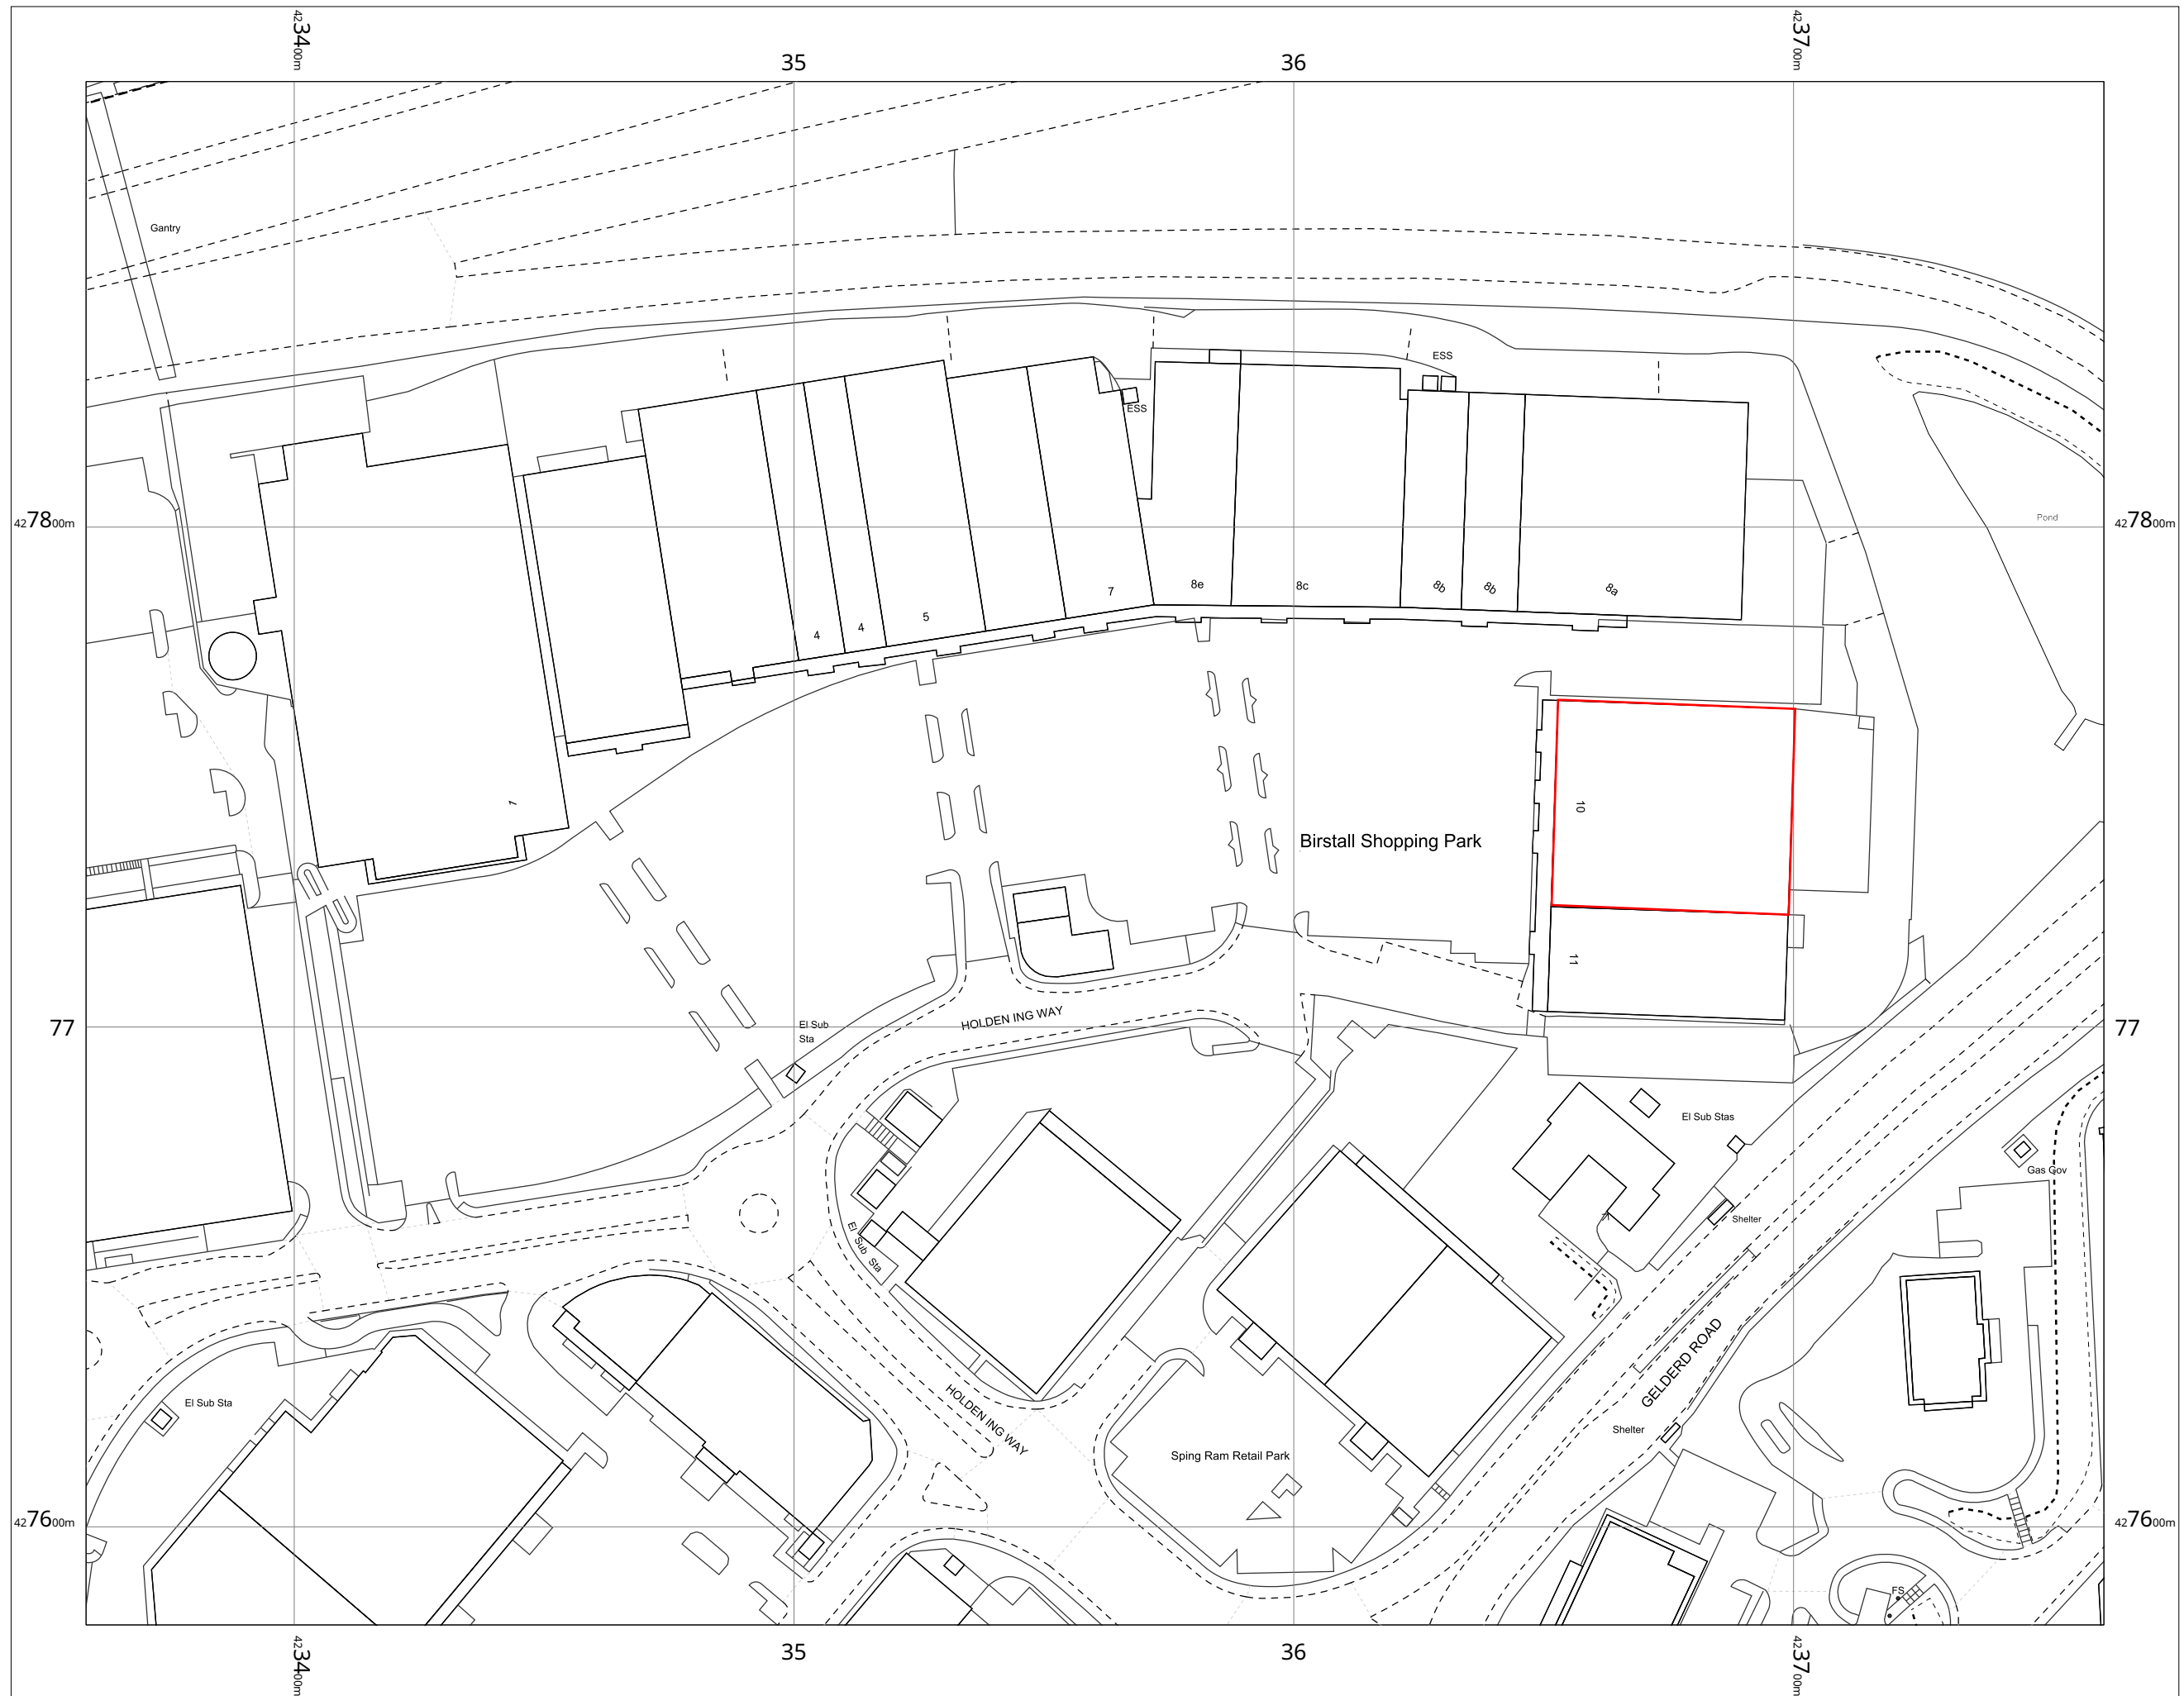

OS MasterMap 1250/2500/10000
scale
Wednesday, July 1, 2026, ID:
BW1-01285899
maps.blackwell.co.uk

1:1250 scale print at A3, Centre:
423560 E, 427735 N

©Crown Copyright Ordnance
Survey, Licence no. 100041041



BLACKWELL'S
MAPPING SERVICES
PERSONAL & PROFESSIONAL MAPPING
www.blackwellmapping.co.uk

TEL: 0800 151 2612
maps@blackwell.co.uk