


Location Plan 1:1250

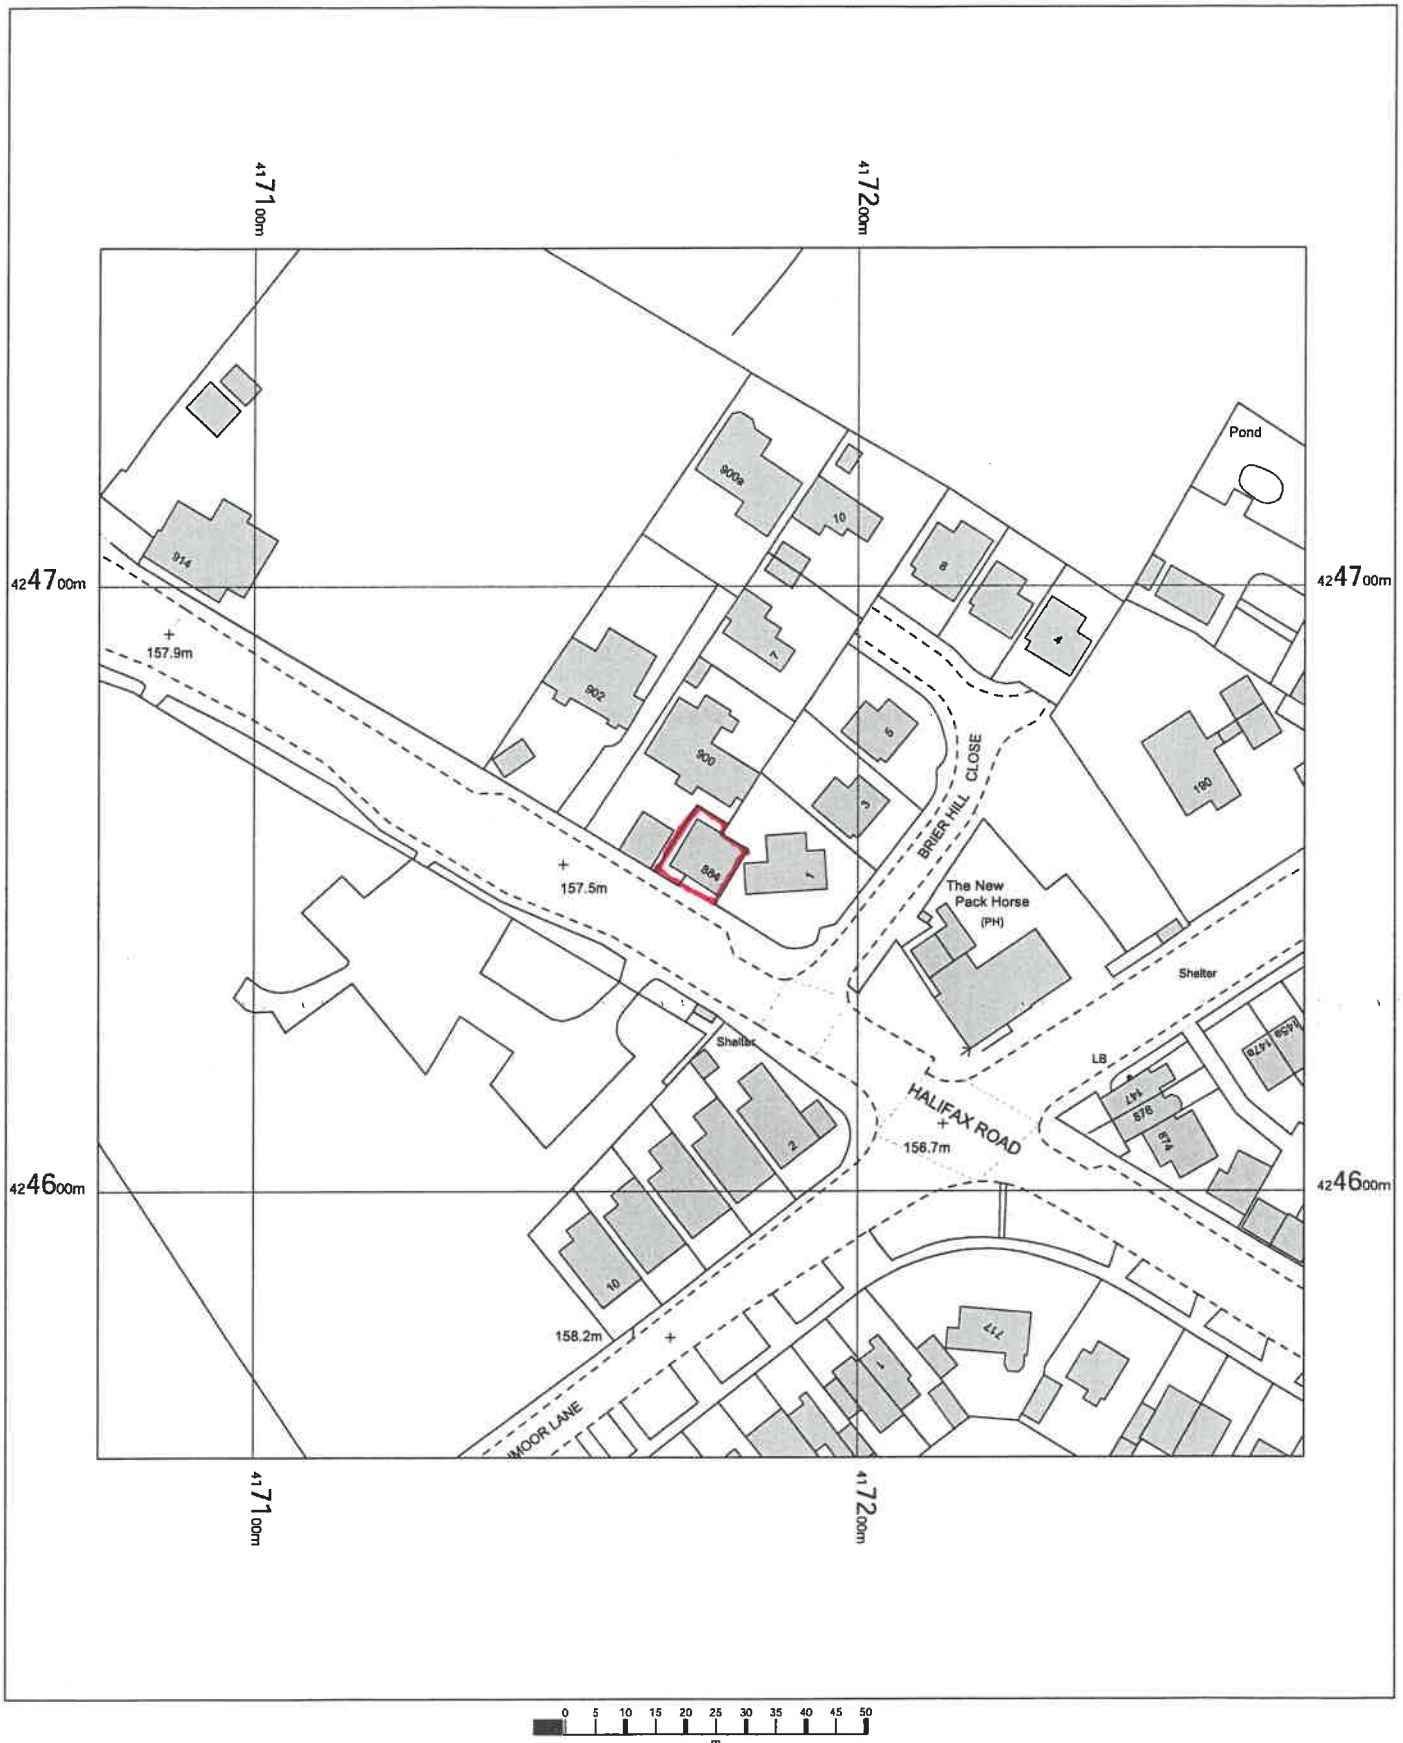


Hair By Fabiola
884a Halifax Road,
Hartshead Moor,
Cleckheaton,
Kirklees
BD19 6LR

OS MasterMap 1250/2500/10000 scale
Tuesday, June 2, 2026, ID: BW1-01280941
maps.blackwell.co.uk

1:1250 scale print at A4, Centre: 417174 E, 424656 N

©Crown Copyright Ordnance Survey. Licence no.
100041041

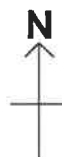

BLACKWELL'S
MAPPING SERVICES
PERSONAL & PROFESSIONAL MAPPING
www.blackwellmapping.co.uk

TEL: 0800 151 2612
maps@blackwell.co.uk