
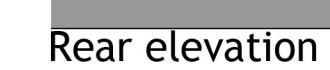
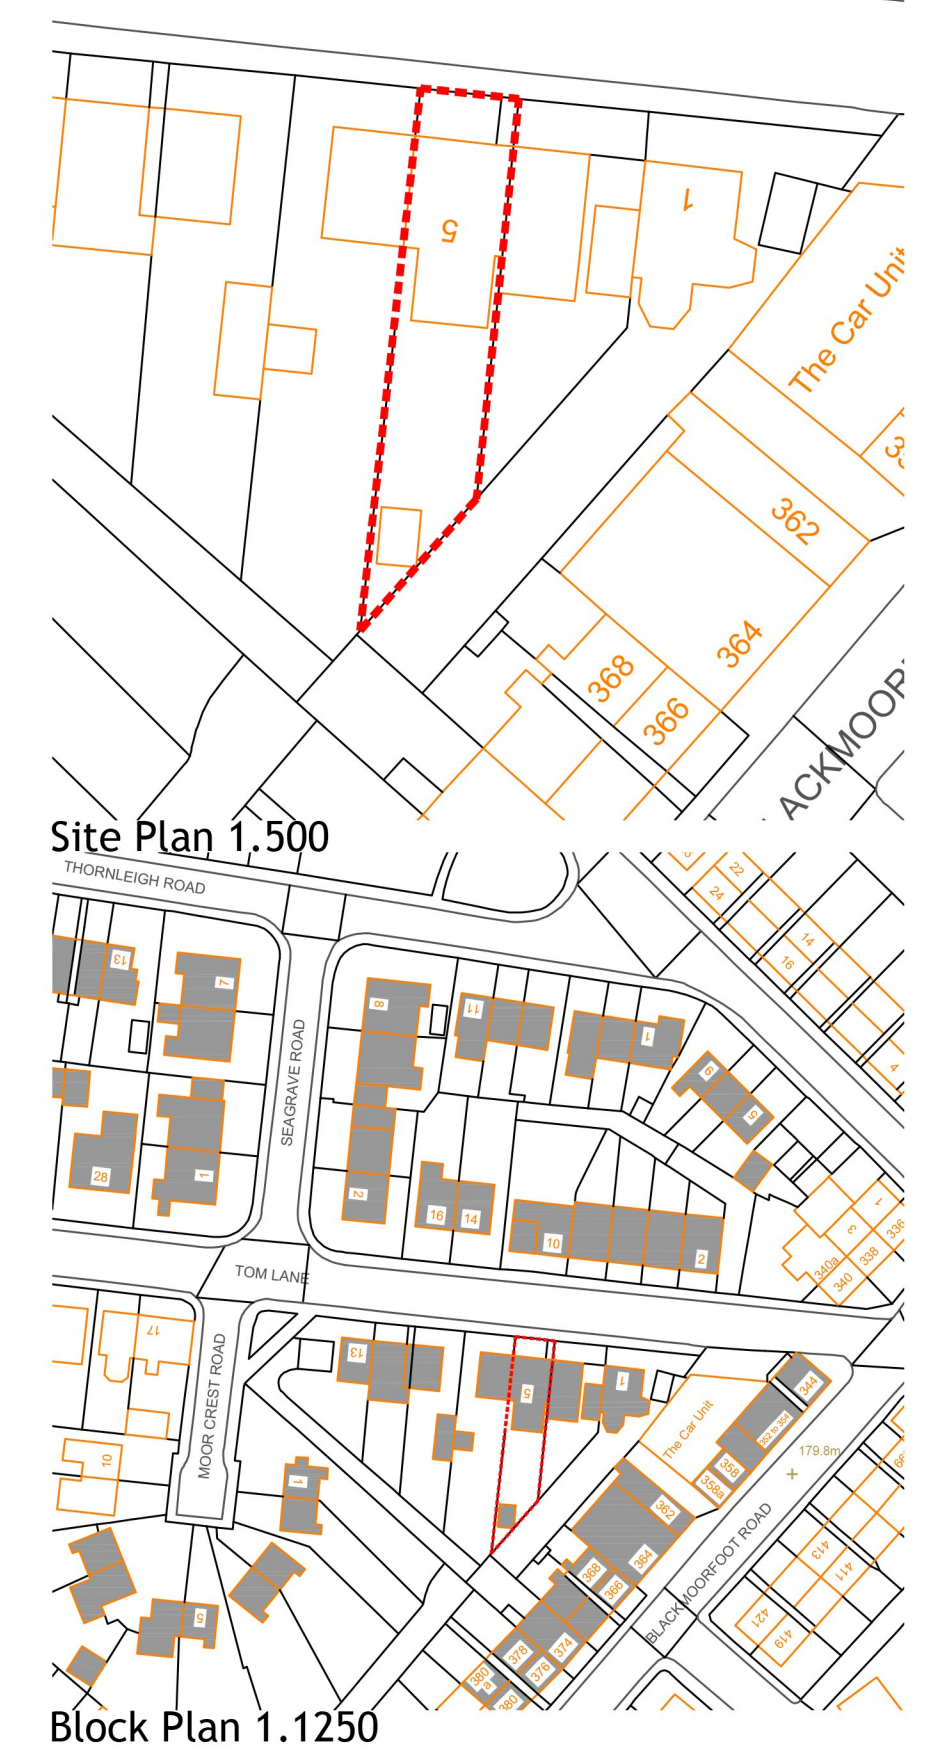


|    |       |
|----|-------|
| A1 | 1:50  |
| A3 | 1:100 |

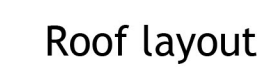

|         |                                                     |      |       |       |         |
|---------|-----------------------------------------------------|------|-------|-------|---------|
| CLIENT  | Mr Ishtiaq                                          |      |       |       |         |
| ADDRESS | 5 Tom Lane, HD4 5PU<br>Crossland moor, Huddersfield |      |       |       |         |
| PROJECT | Single storey to 3 storey extension                 |      |       |       |         |
| DRAWING | Existing Layout and Elevation                       |      |       |       |         |
| DRAWN   | UH                                                  | DATE | AUG20 | SCALE | 1.50@A1 |
| DWG No. | 1528/01                                             |      |       |       |         |
| STATUS  | PLANNING                                            |      |       |       |         |